


©2023 MKEC Engineering  
All Rights Reserved  
www.mkec.com  
These drawings and their contents, including, but not limited to, all concepts, designs, & ideas are the exclusive property of MKEC Engineering (MKEC), and may not be used or reproduced in any way without the express consent of MKEC.

**WATER LINES 2, 2A & 2B**


PROJECT NO.	448-2023-002758
DATE	APRIL 2023
SCALE	1" = 40'
DESIGNED	DFL
DRAWN	JWC
CHECKED	SPE

NO.	REVISION	DATE


PLOTED: Thursday, April 20, 2023 @ 09:00AM  
J:\PROJECTS\2022\201010296\_PERFECTION\_JACOBS 135TH AND CENTRAL\00\_220296\_CAD\SHOTS\05\_CIVIL\WTR2296-05-2003.DWG

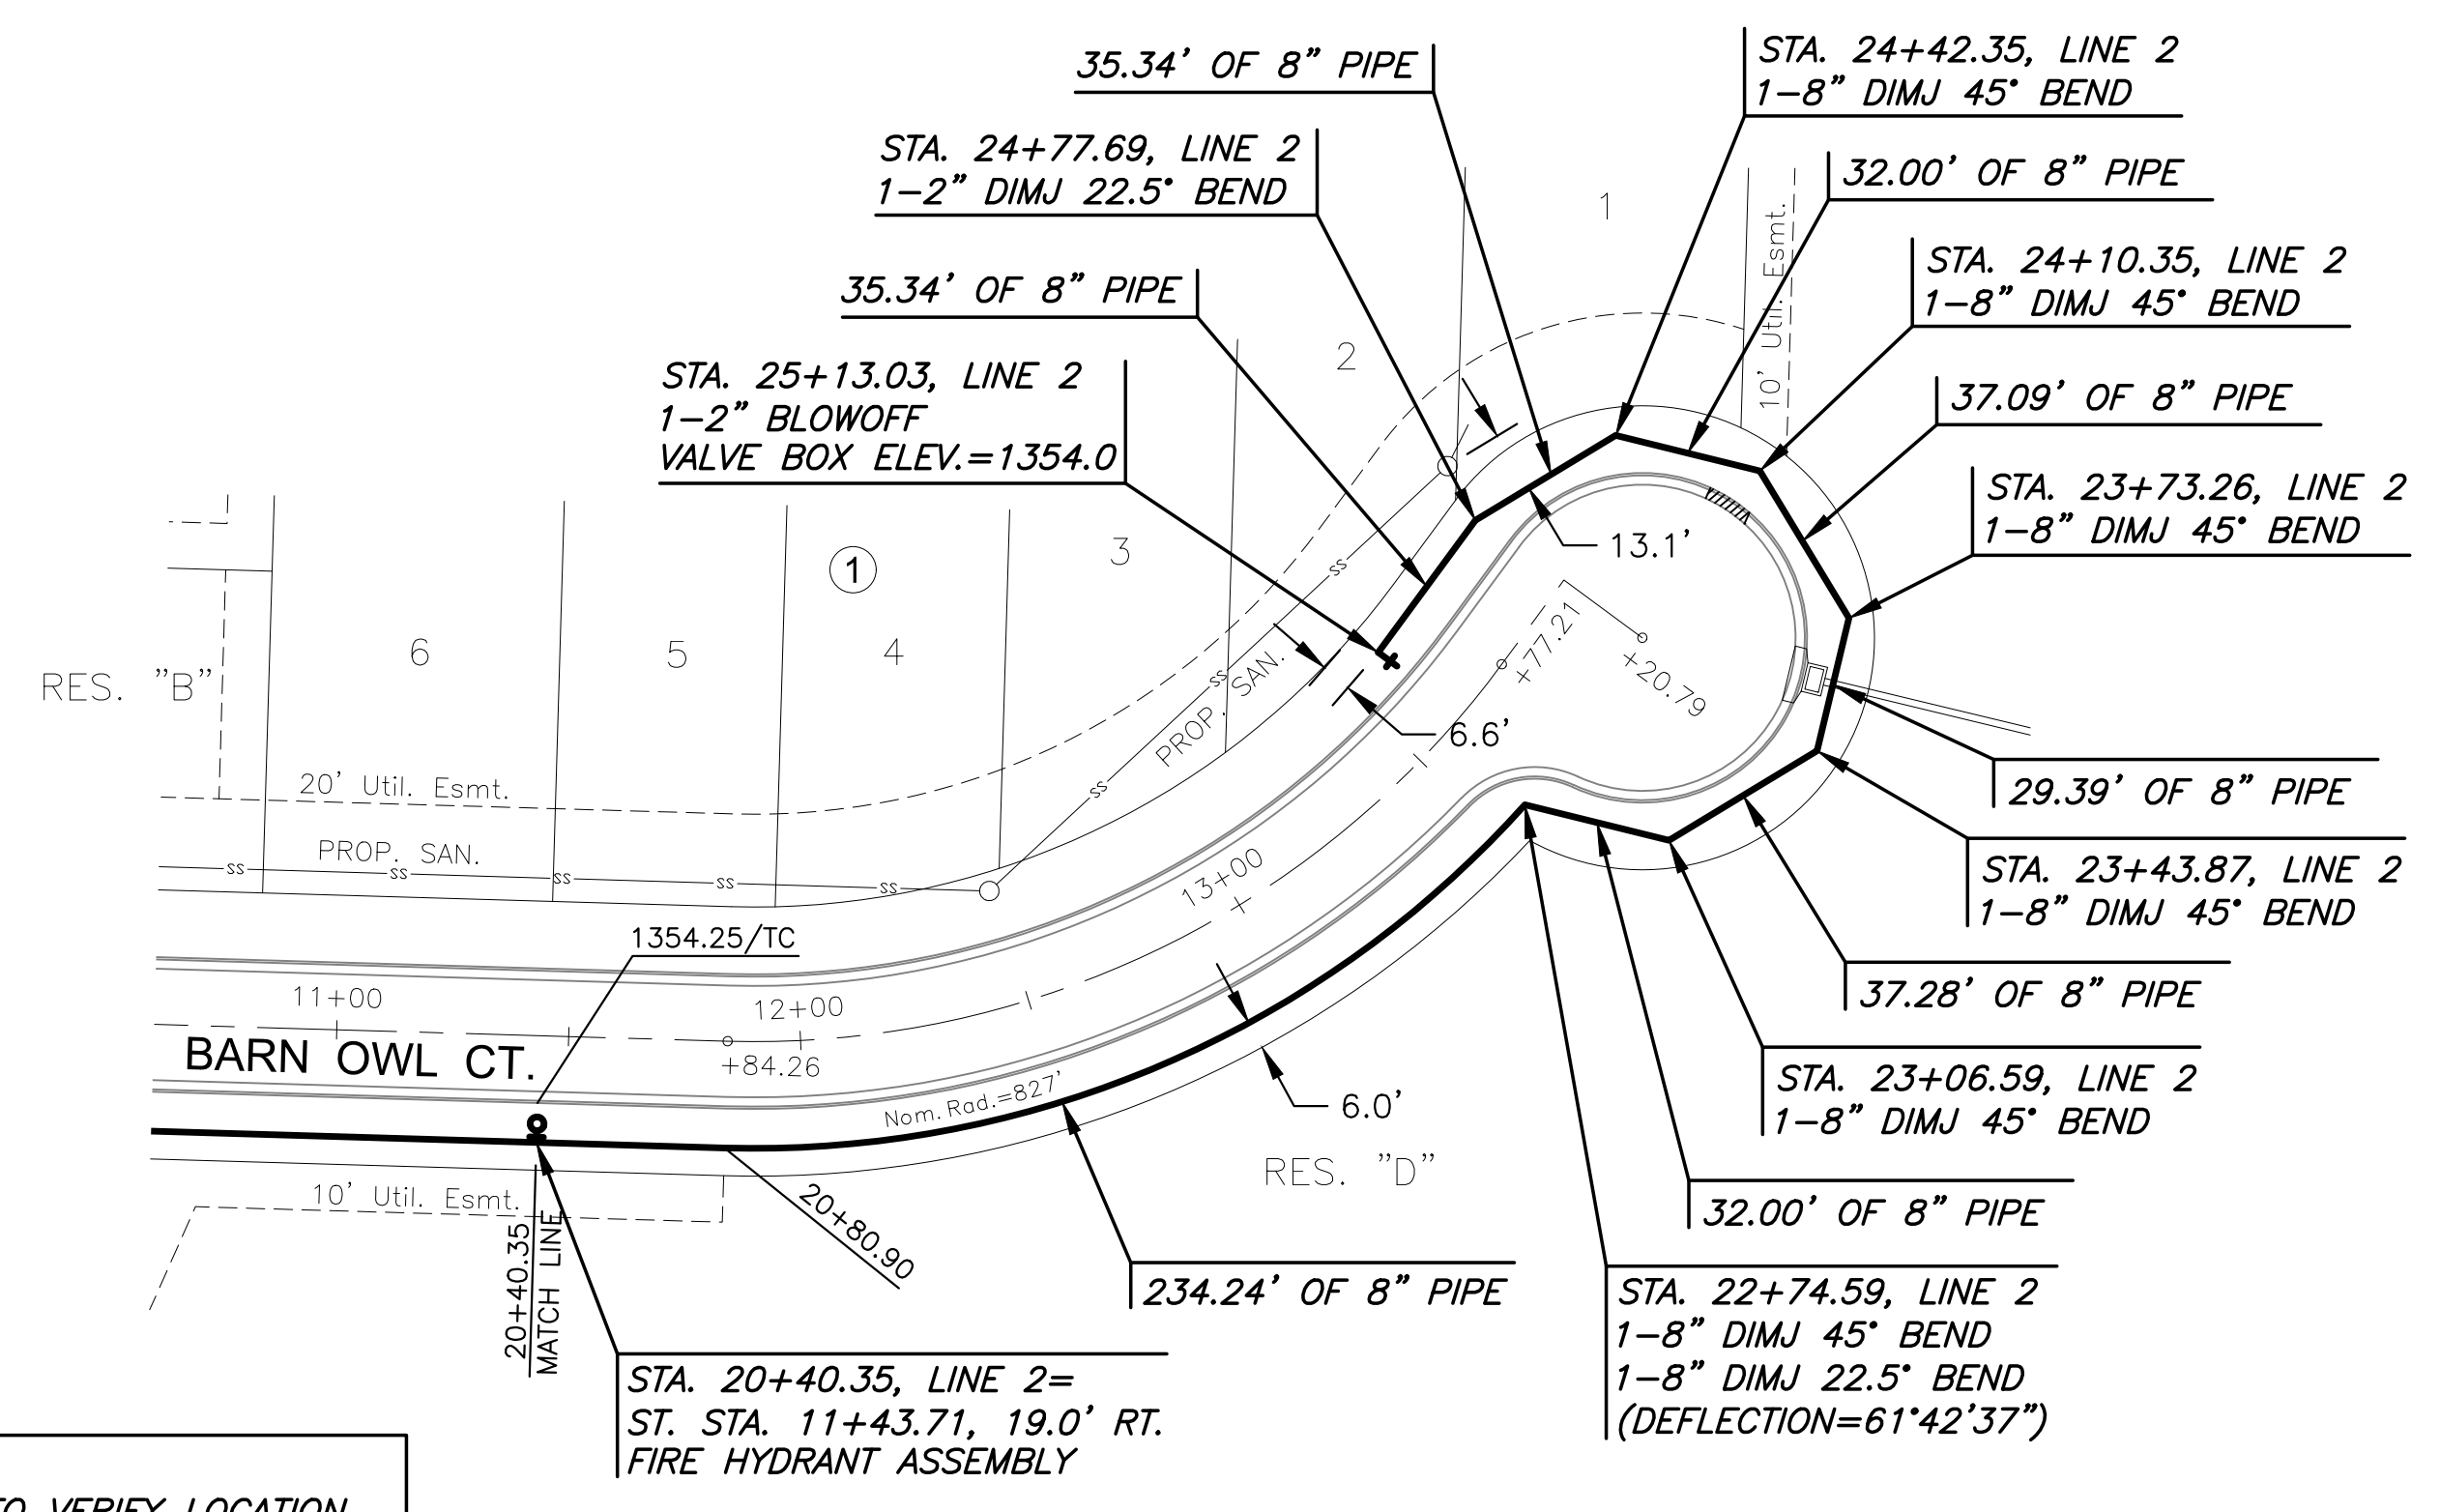


**NOTE:**  
CONTRACTOR TO VERIFY LOCATION AND ELEVATION OF EXISTING WATER LINE PRIOR TO CONSTRUCTION.

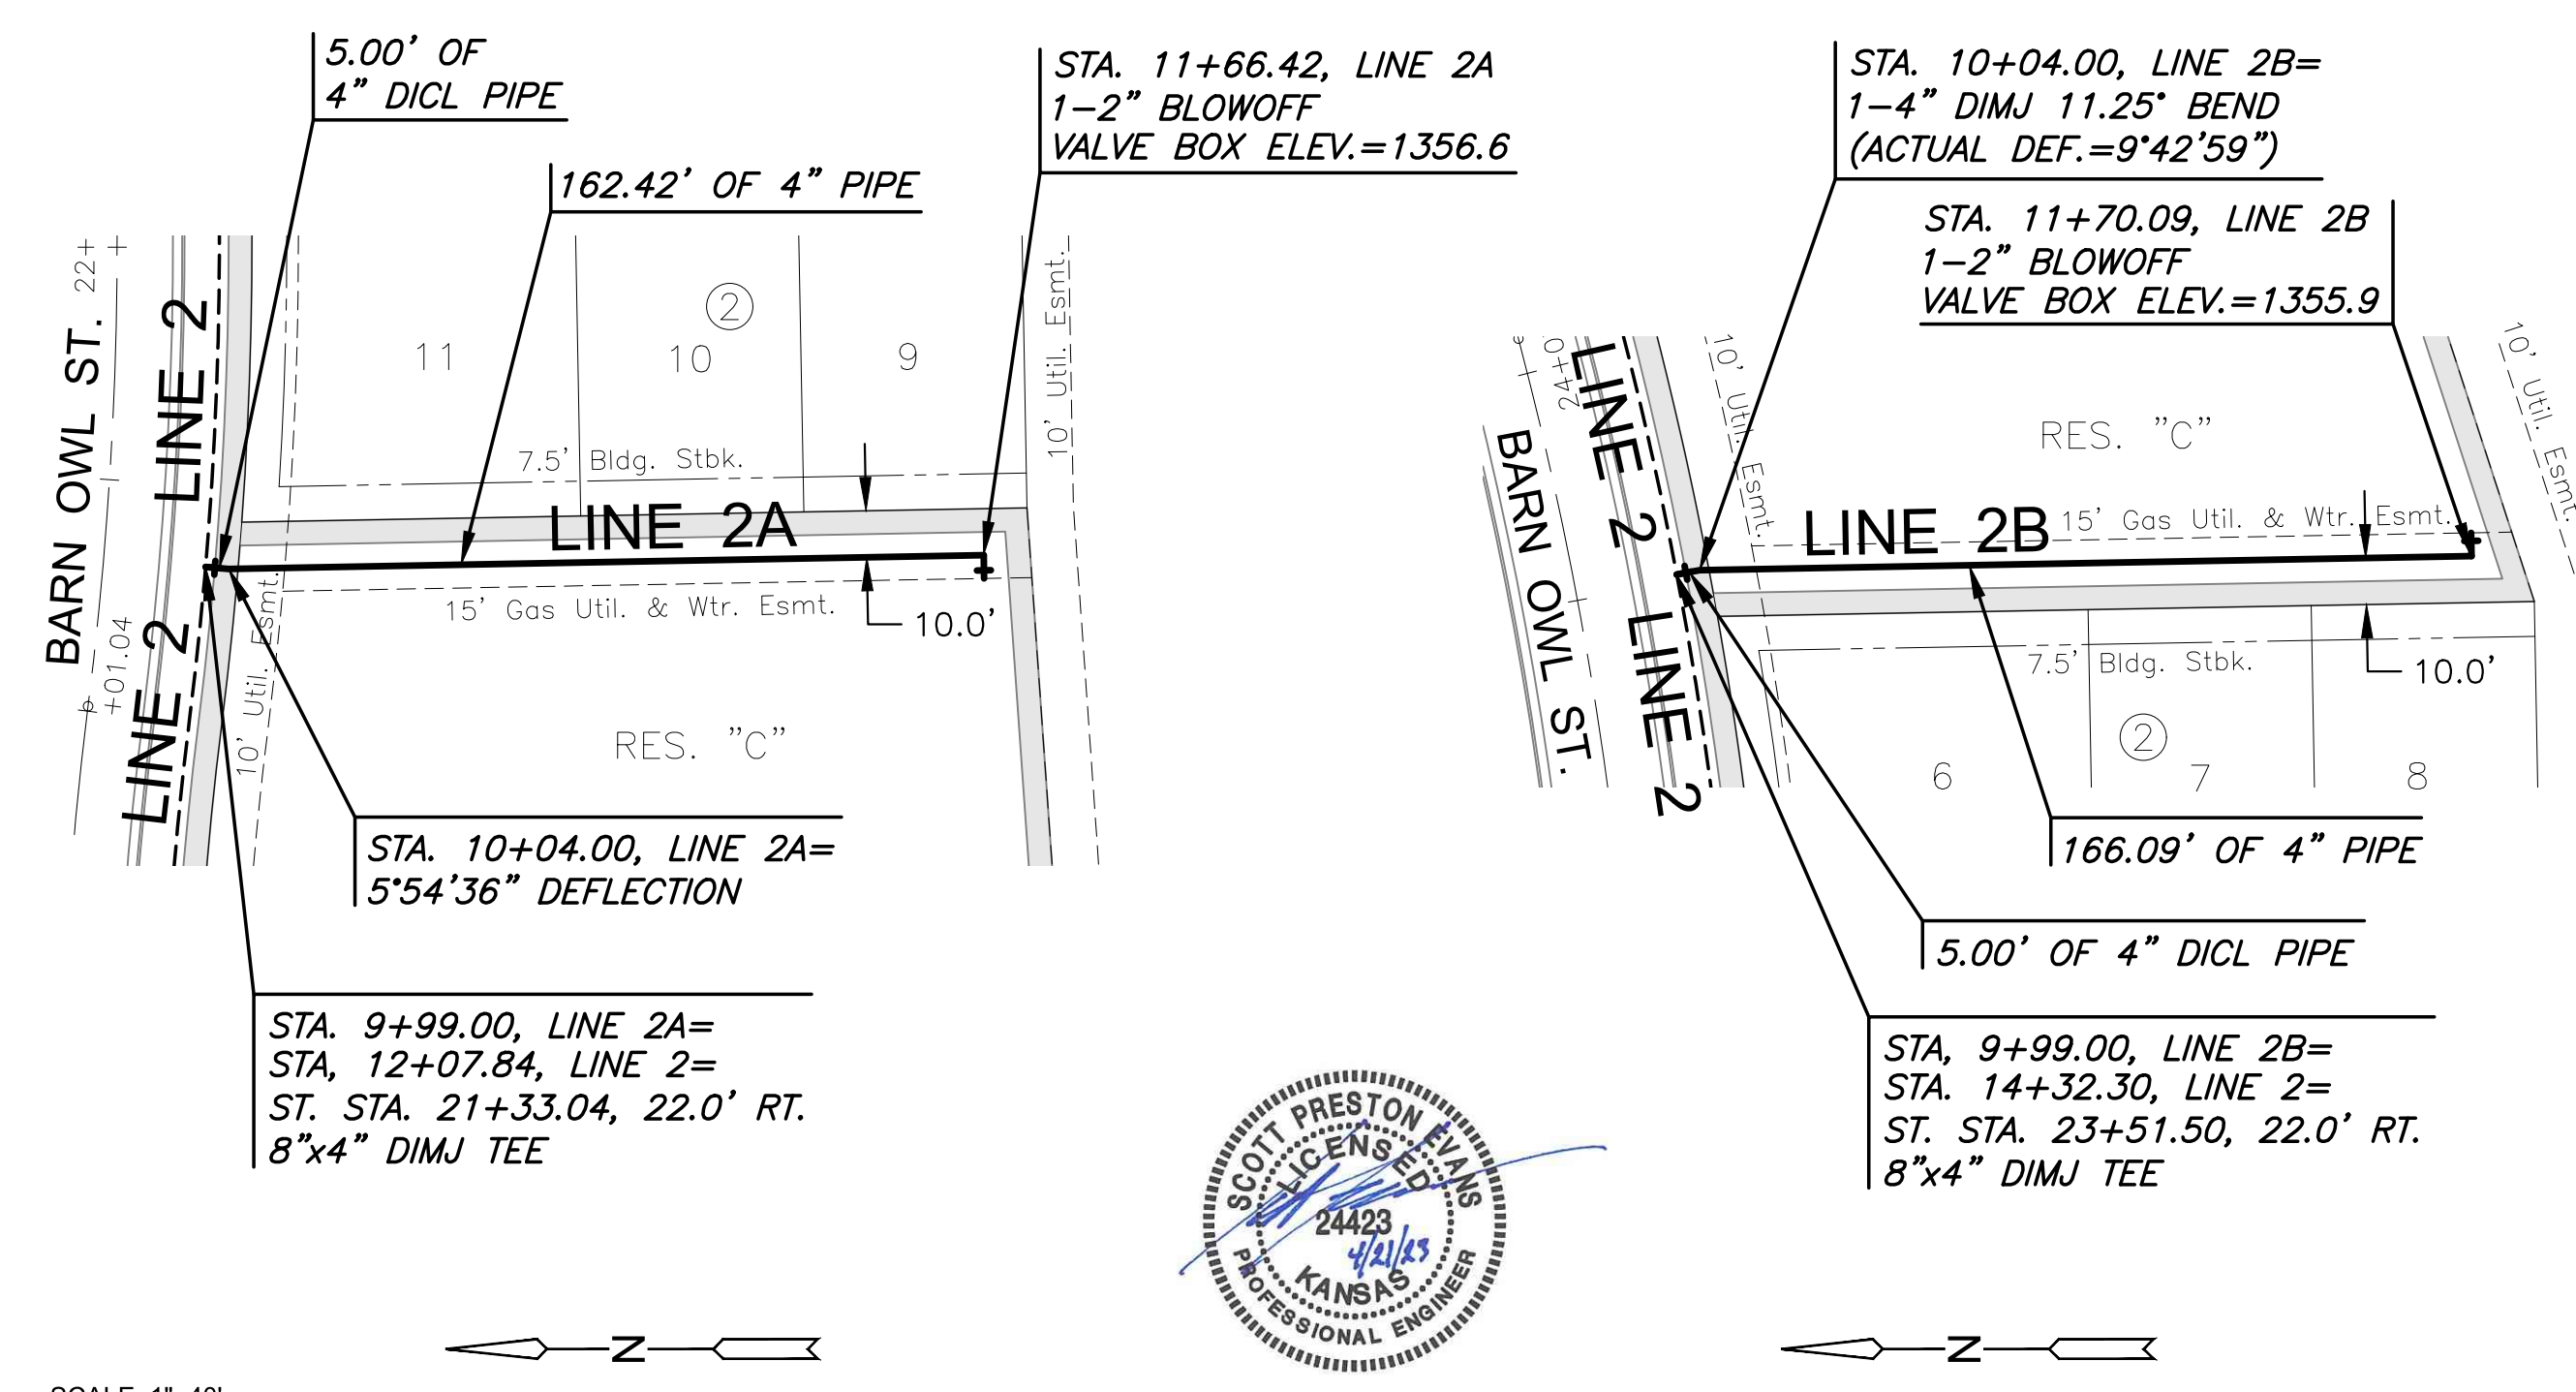

**PLAN WTR LINE 2 (CONT.)**  
**PROFILE WTR LINE 2 (CONT.)**

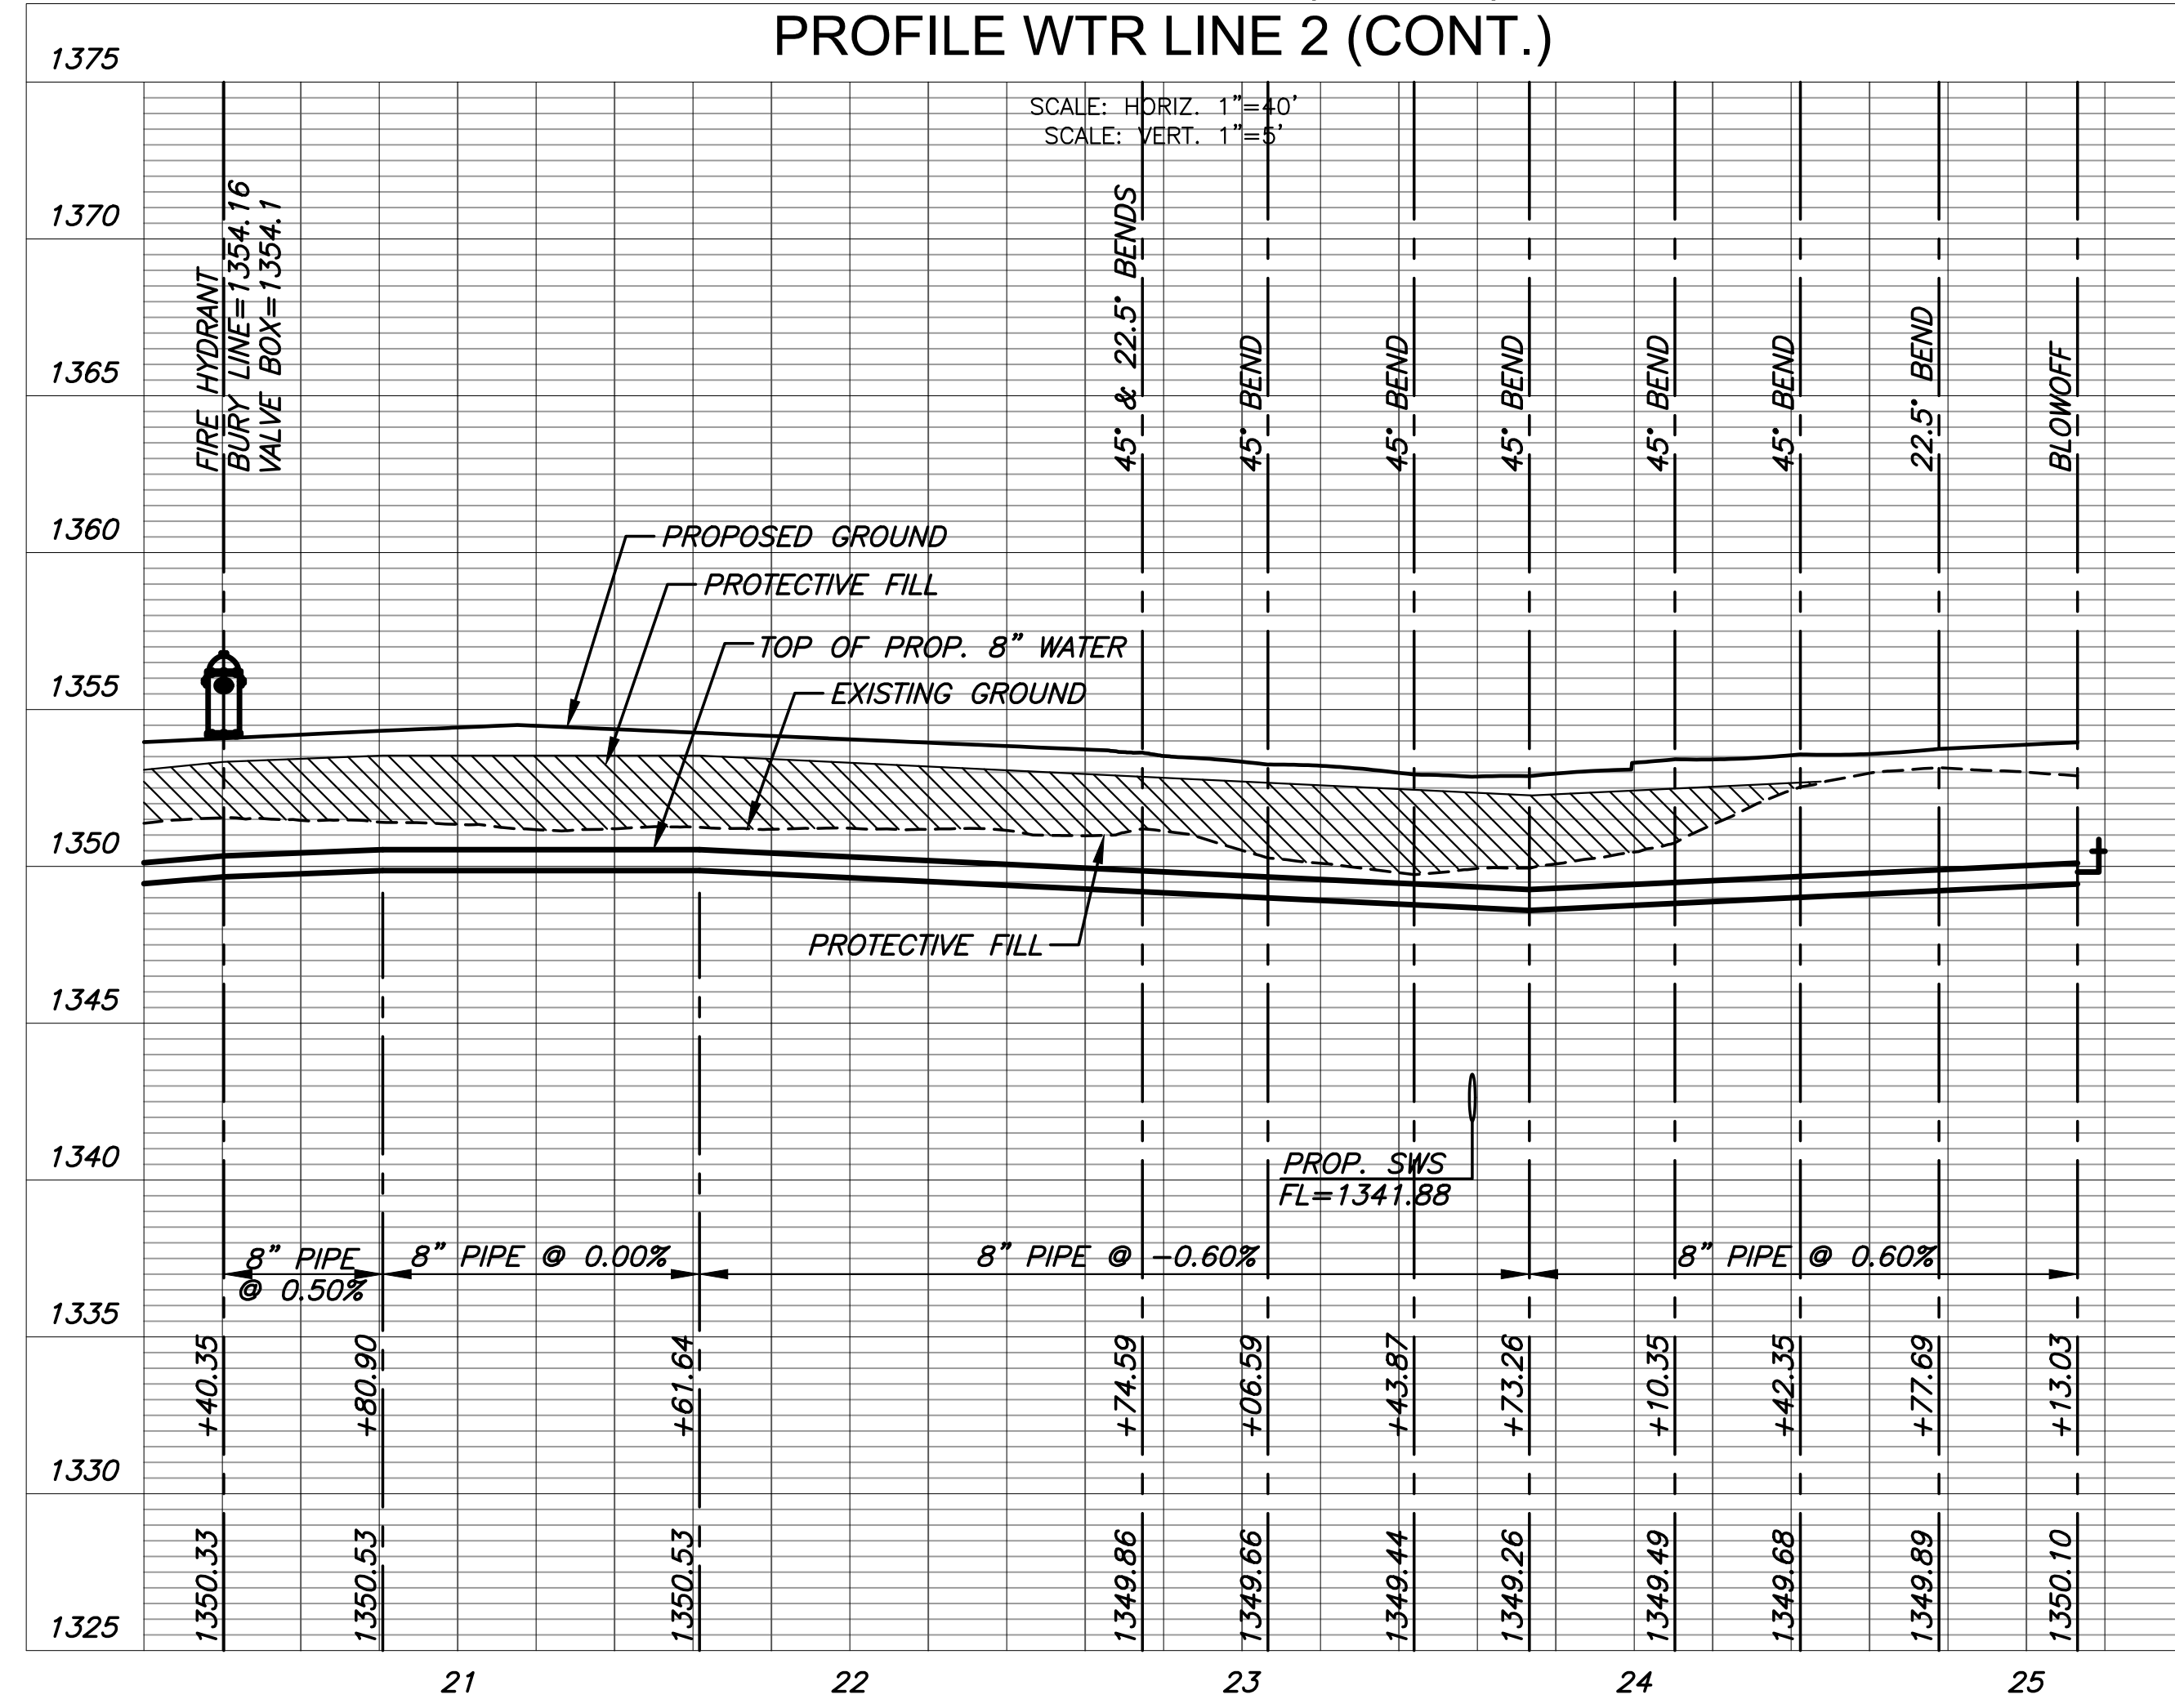

**PLAN WTR LINE 2A**  
**PROFILE WTR LINE 2A**

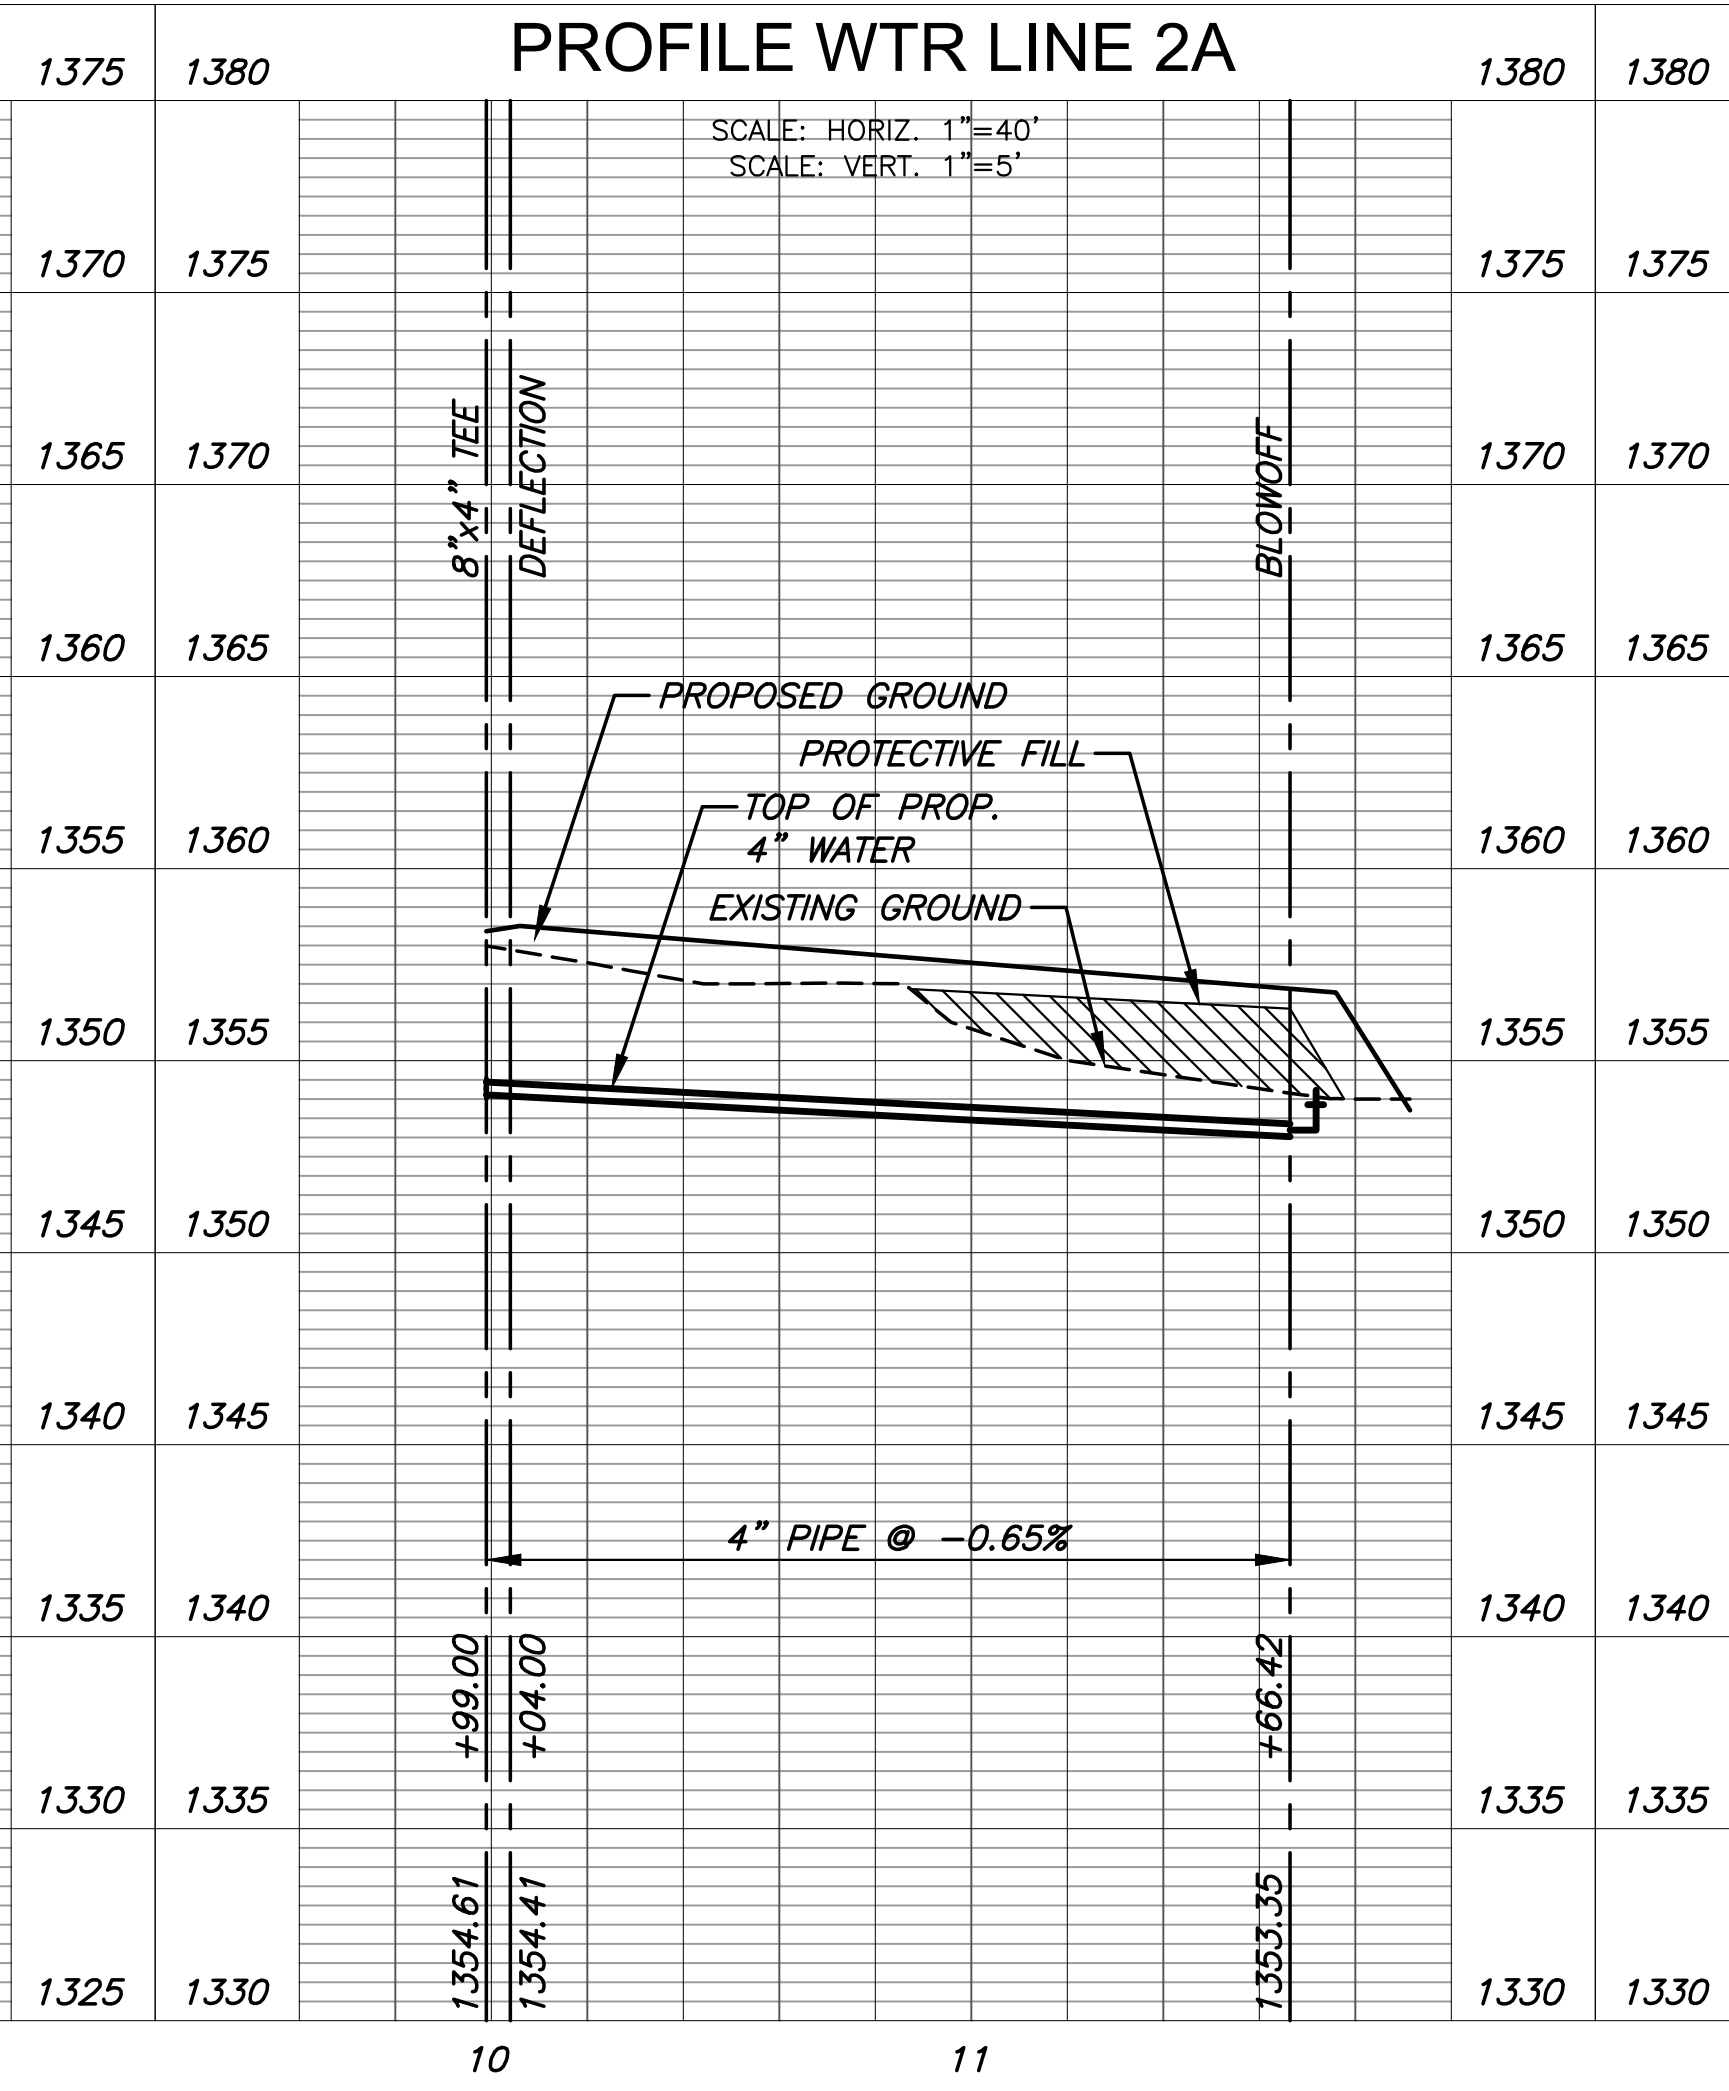

**PLAN WTR LINE 2B**  
**PROFILE WTR LINE 2B**

