
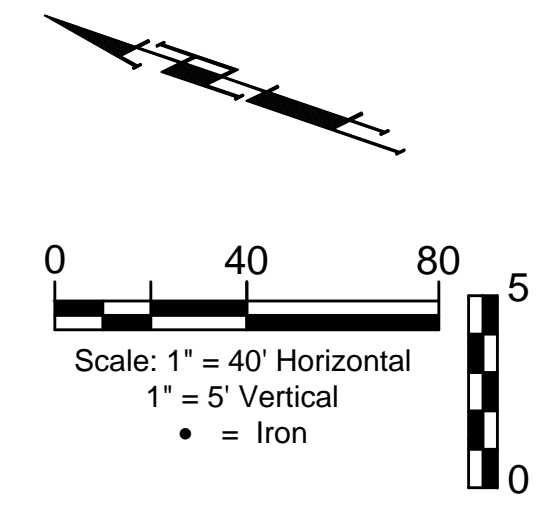


BENCHMARKS:
 RR spike in asphalt, SW COR., N1/2,
 SW1/4, Sec. 34, TWP. 26-S, R-2-E.
 Elev. = 1400.59 NAVD88


Cross cut in top of curb
 south side of Bristol Ct.
 Approx. 14.5' north of the NE cor.
 of Lot 51, Block E, Brookfield Addn.
 Elev. = 1380.34 NAVD88

City of Wichita Benchmark Disk
 in top of curb. East end of north curb
 return, Bristol and Bristol Ct, adjacent to
 fire hydrant approx. 6.5' SE of the SE
 cor. of Lot 20, Block D, Brookfield Addn.
 Elev. = 1378.62 NAVD88

COURTYARDS AT BROOKFIELD ADDITION

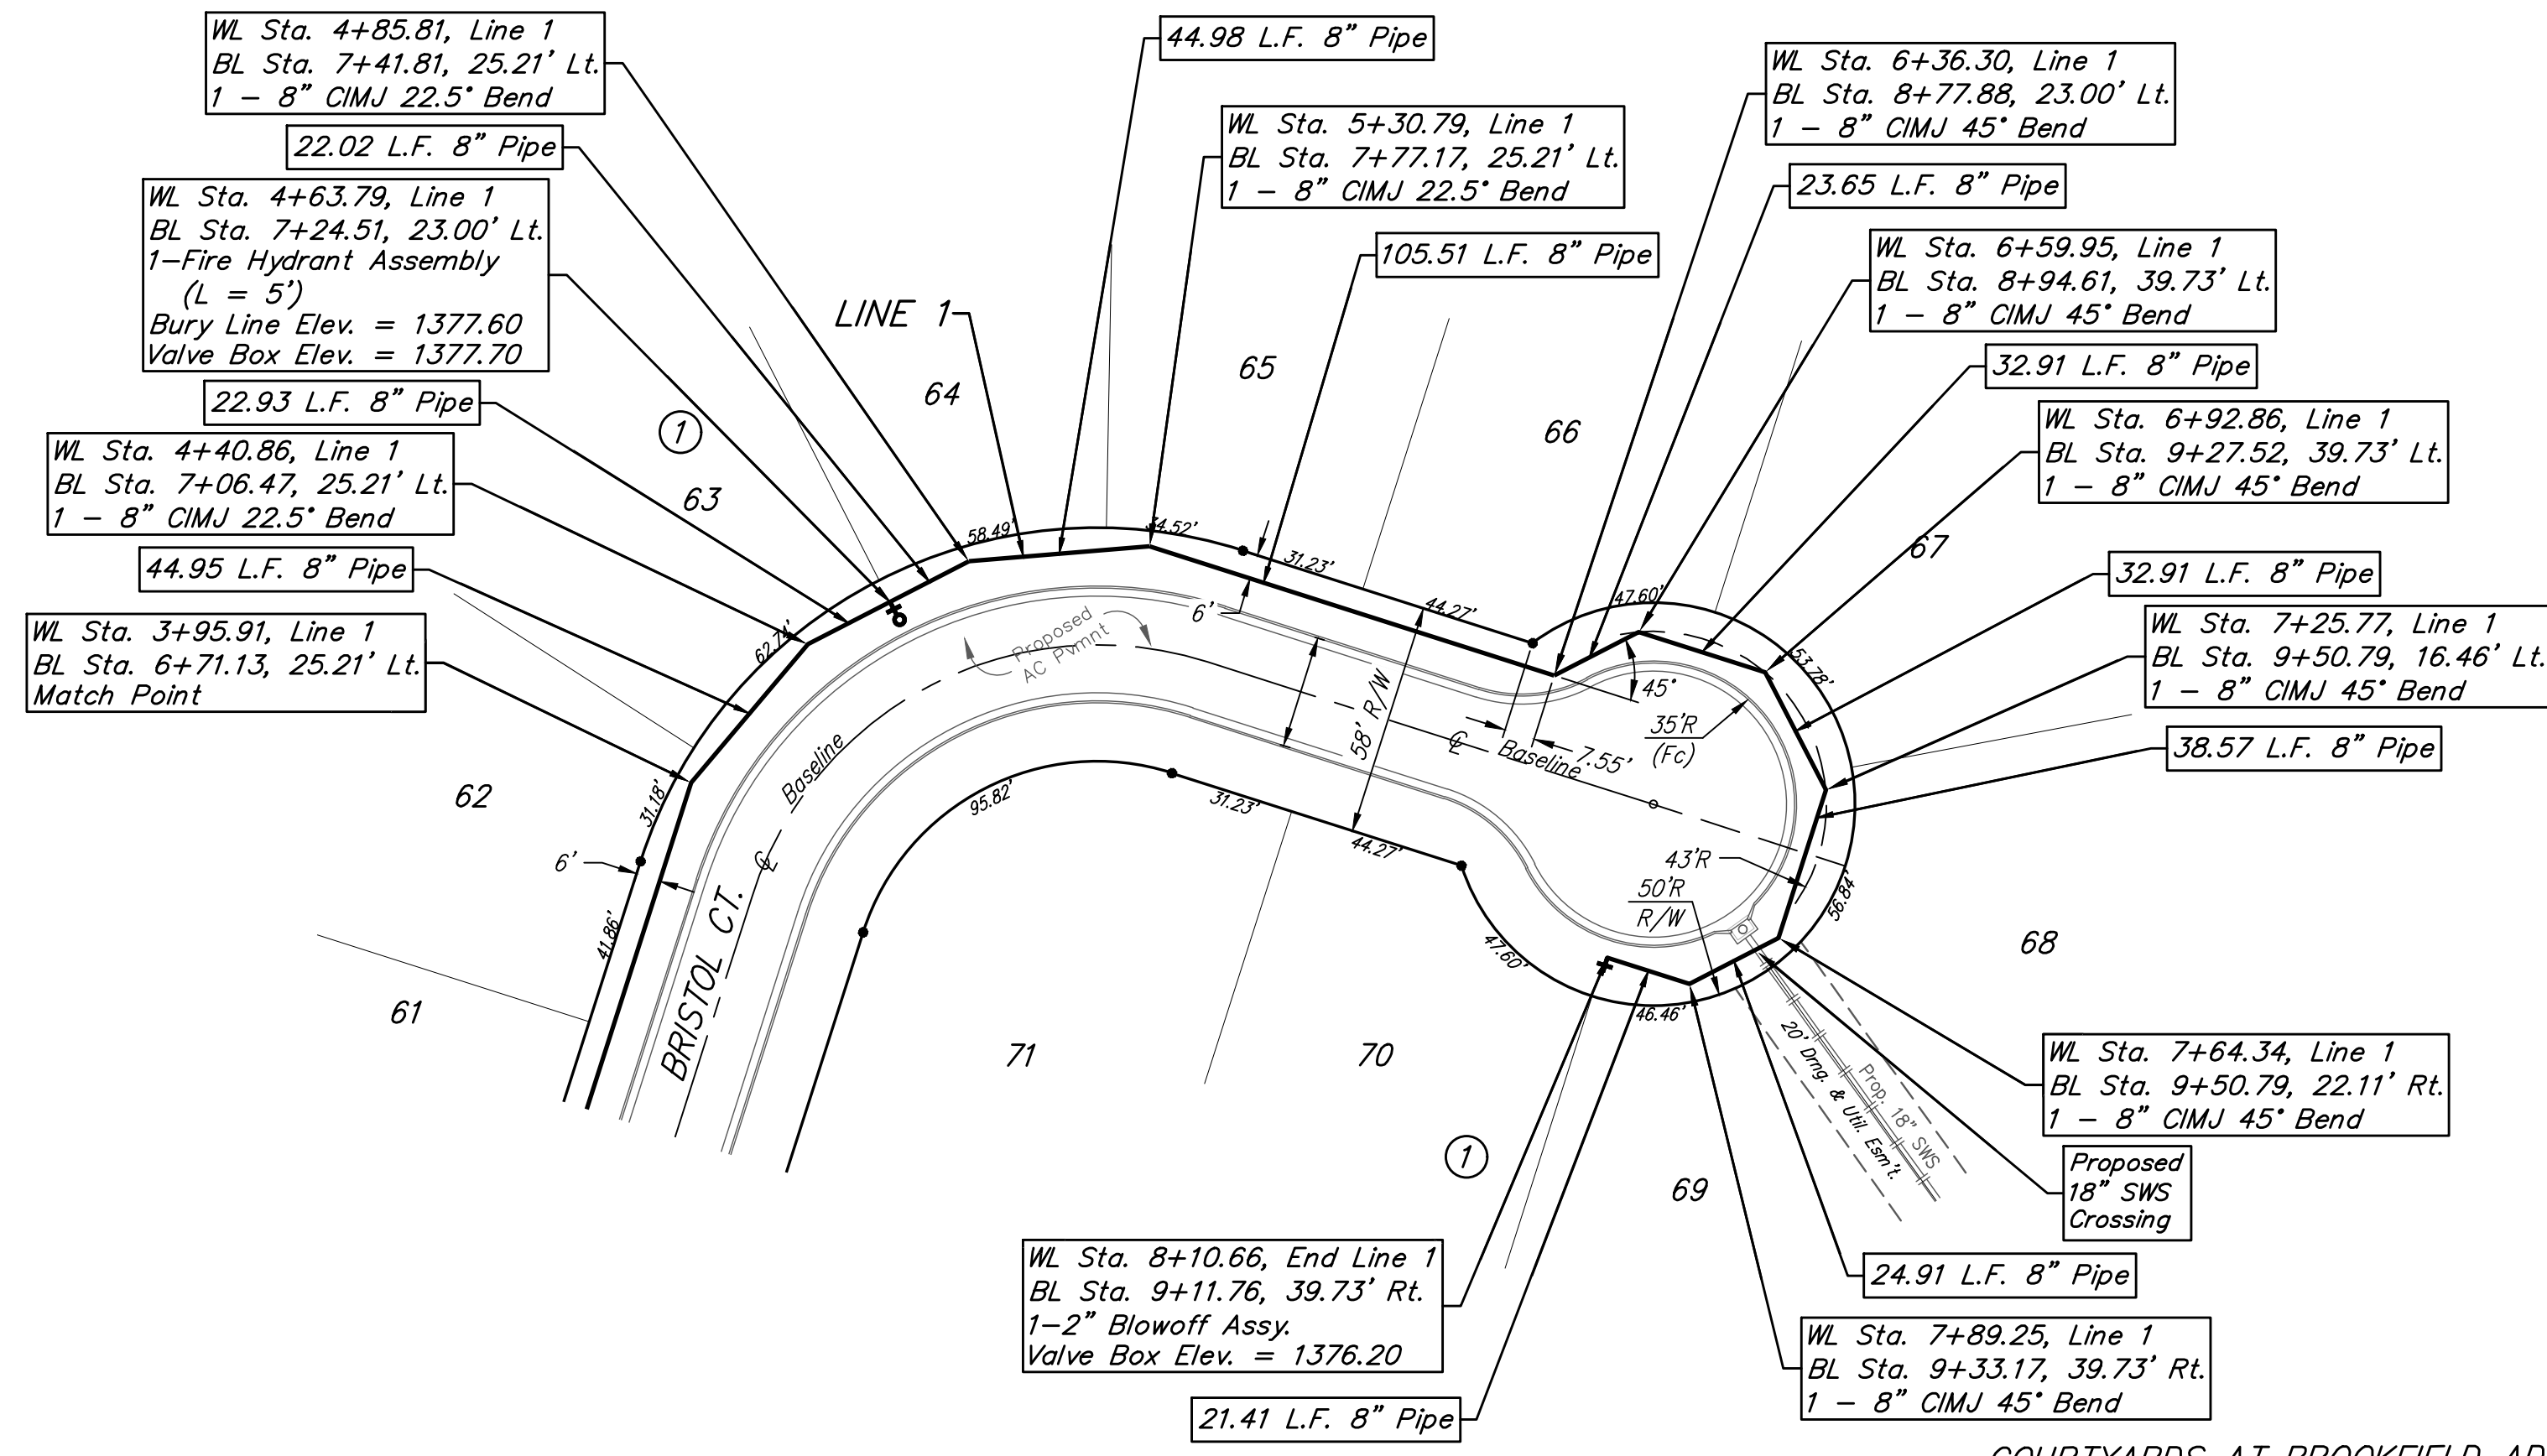

COURTYARDS AT BROOKFIELD ADDITION

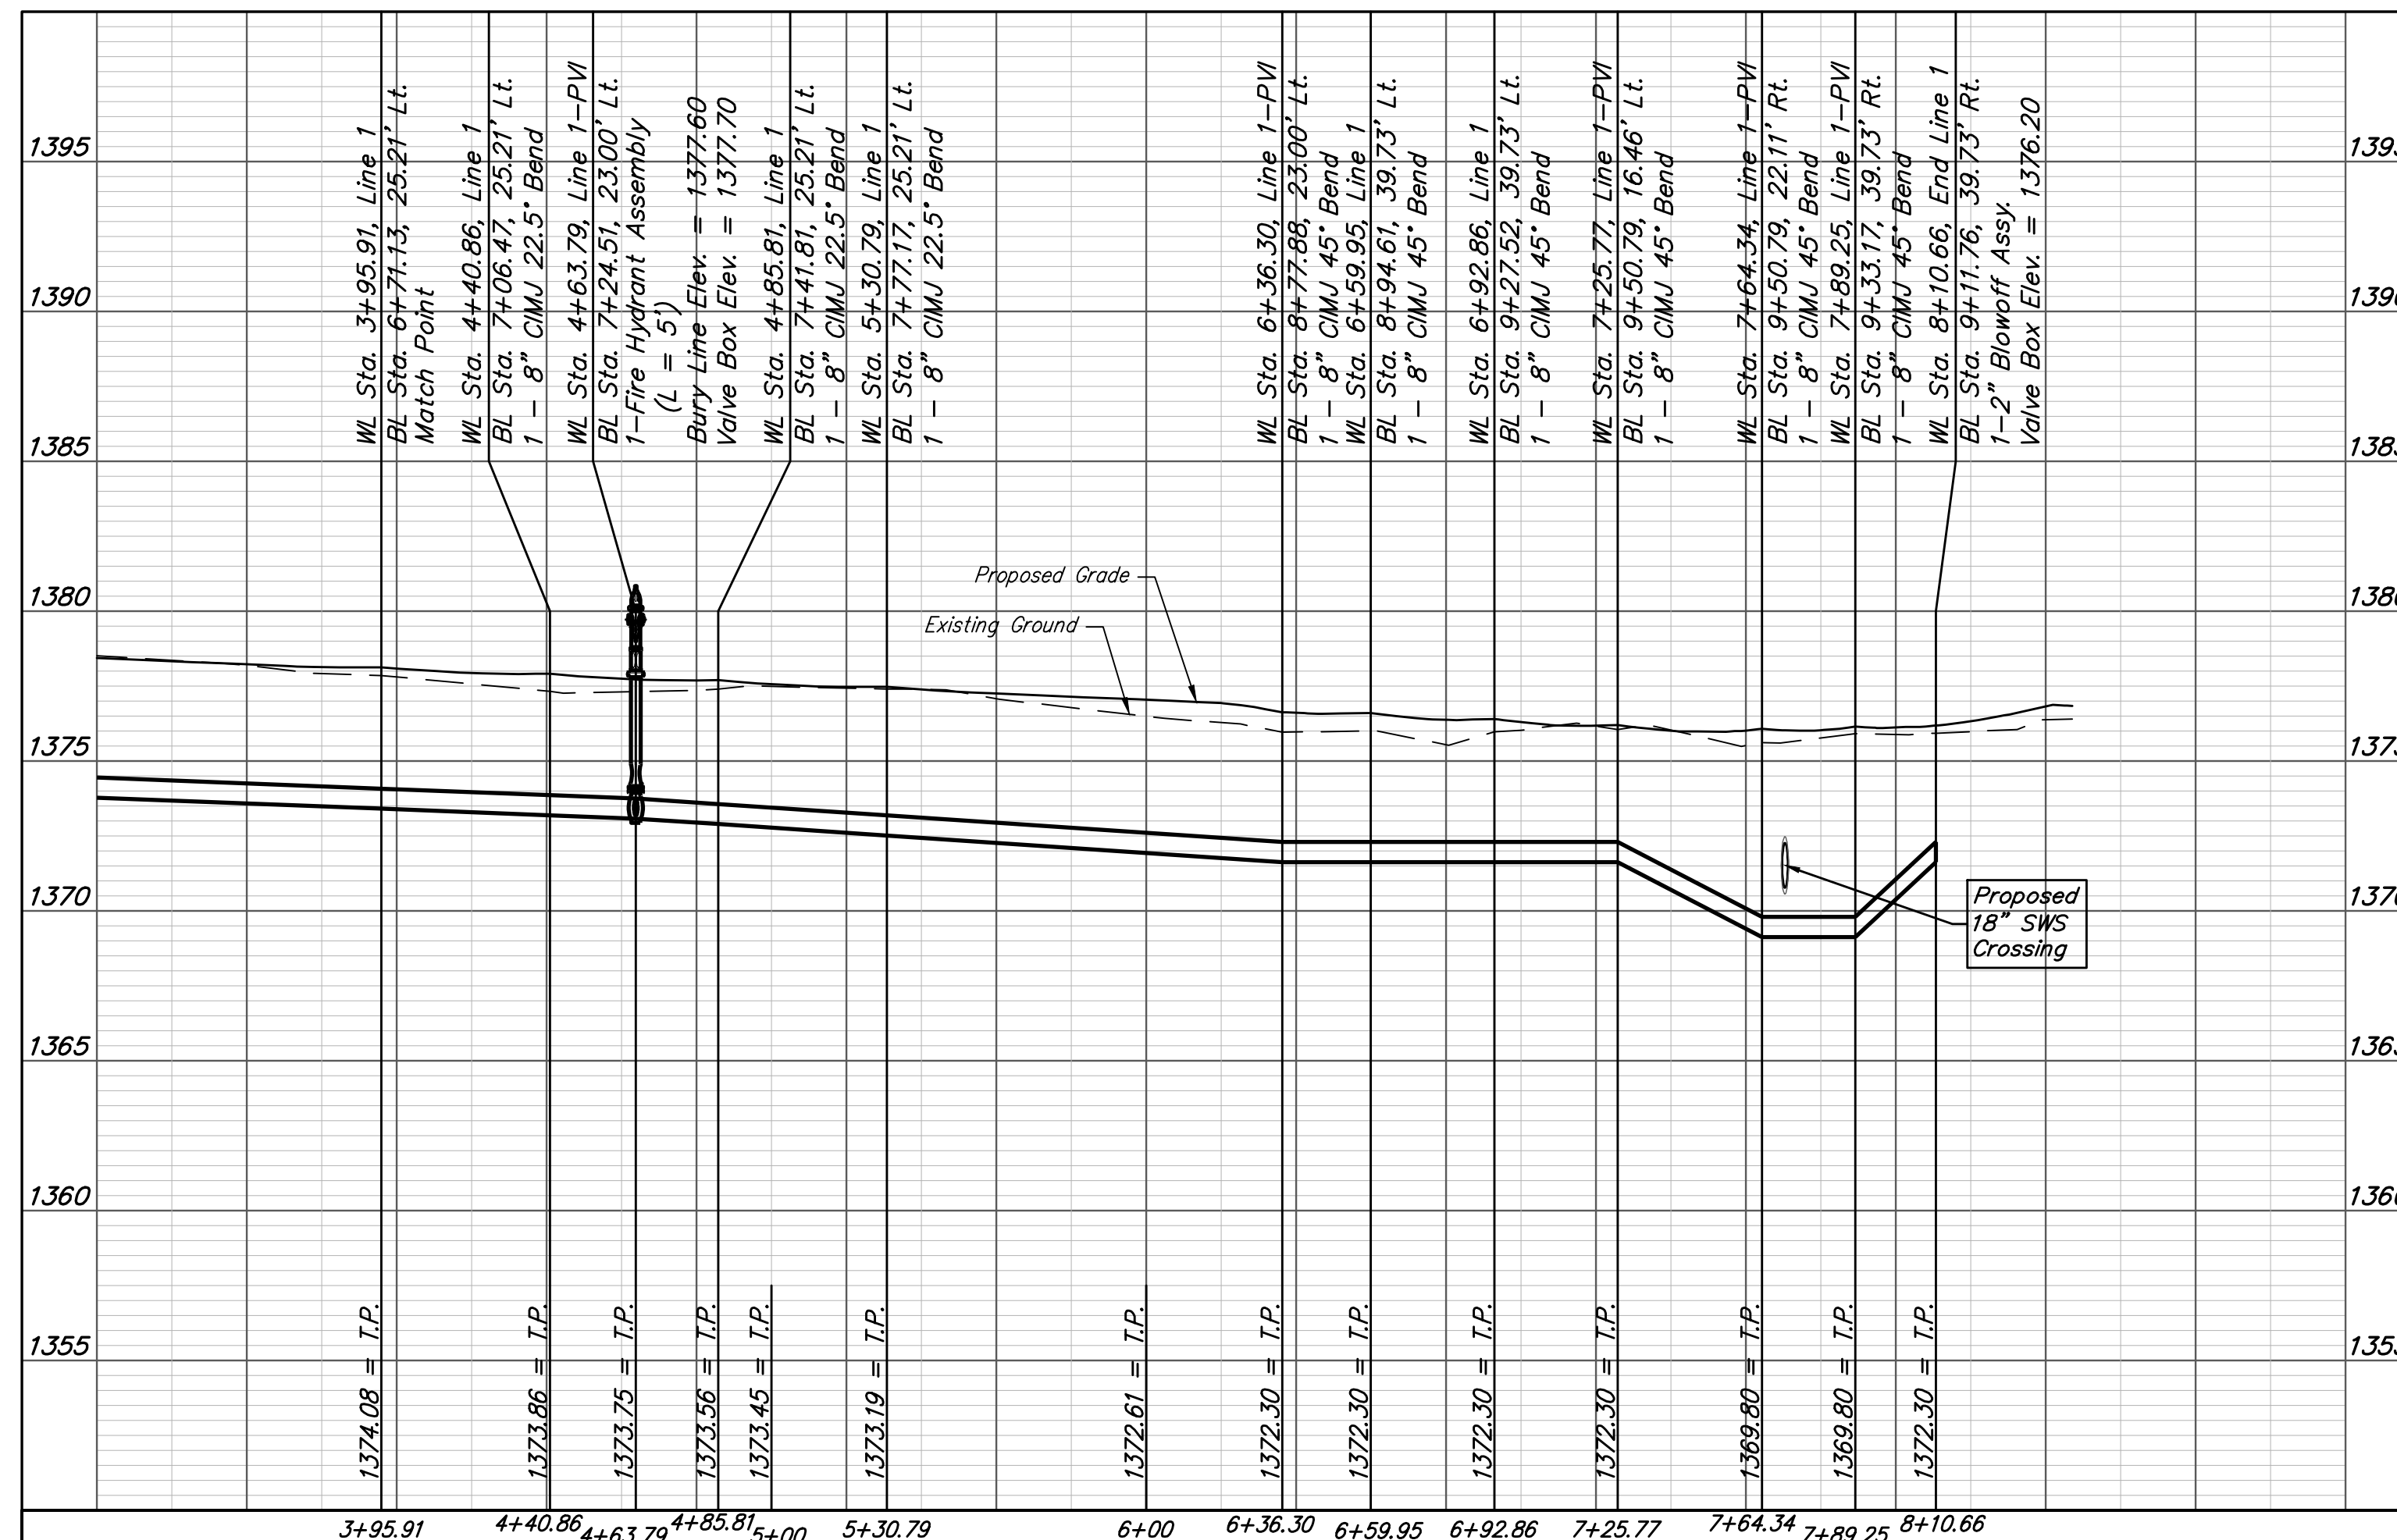

BAUGHMAN COMPANY

315 Ellis St.
 Wichita, KS 67211
 316-262-7271
 BaughmanCo.com

COURTYARDS AT
 BROOKFIELD ADDITION
 PHASE II

LINE 1

WATER DISTRIBUTION
 SYSTEM

PROJECT NUMBER:
 448-90850

DESIGN: AEG DRAWN: JAK
 DATE: Dec. 20, 2021

SHEET 5 OF 14

File: C:\Projects\Brookfield Addition - 16-04-P190\Engineering\Courtyards Ph 2 Wtr & Ph 3 StrWTR_21-12-E076.dwg