

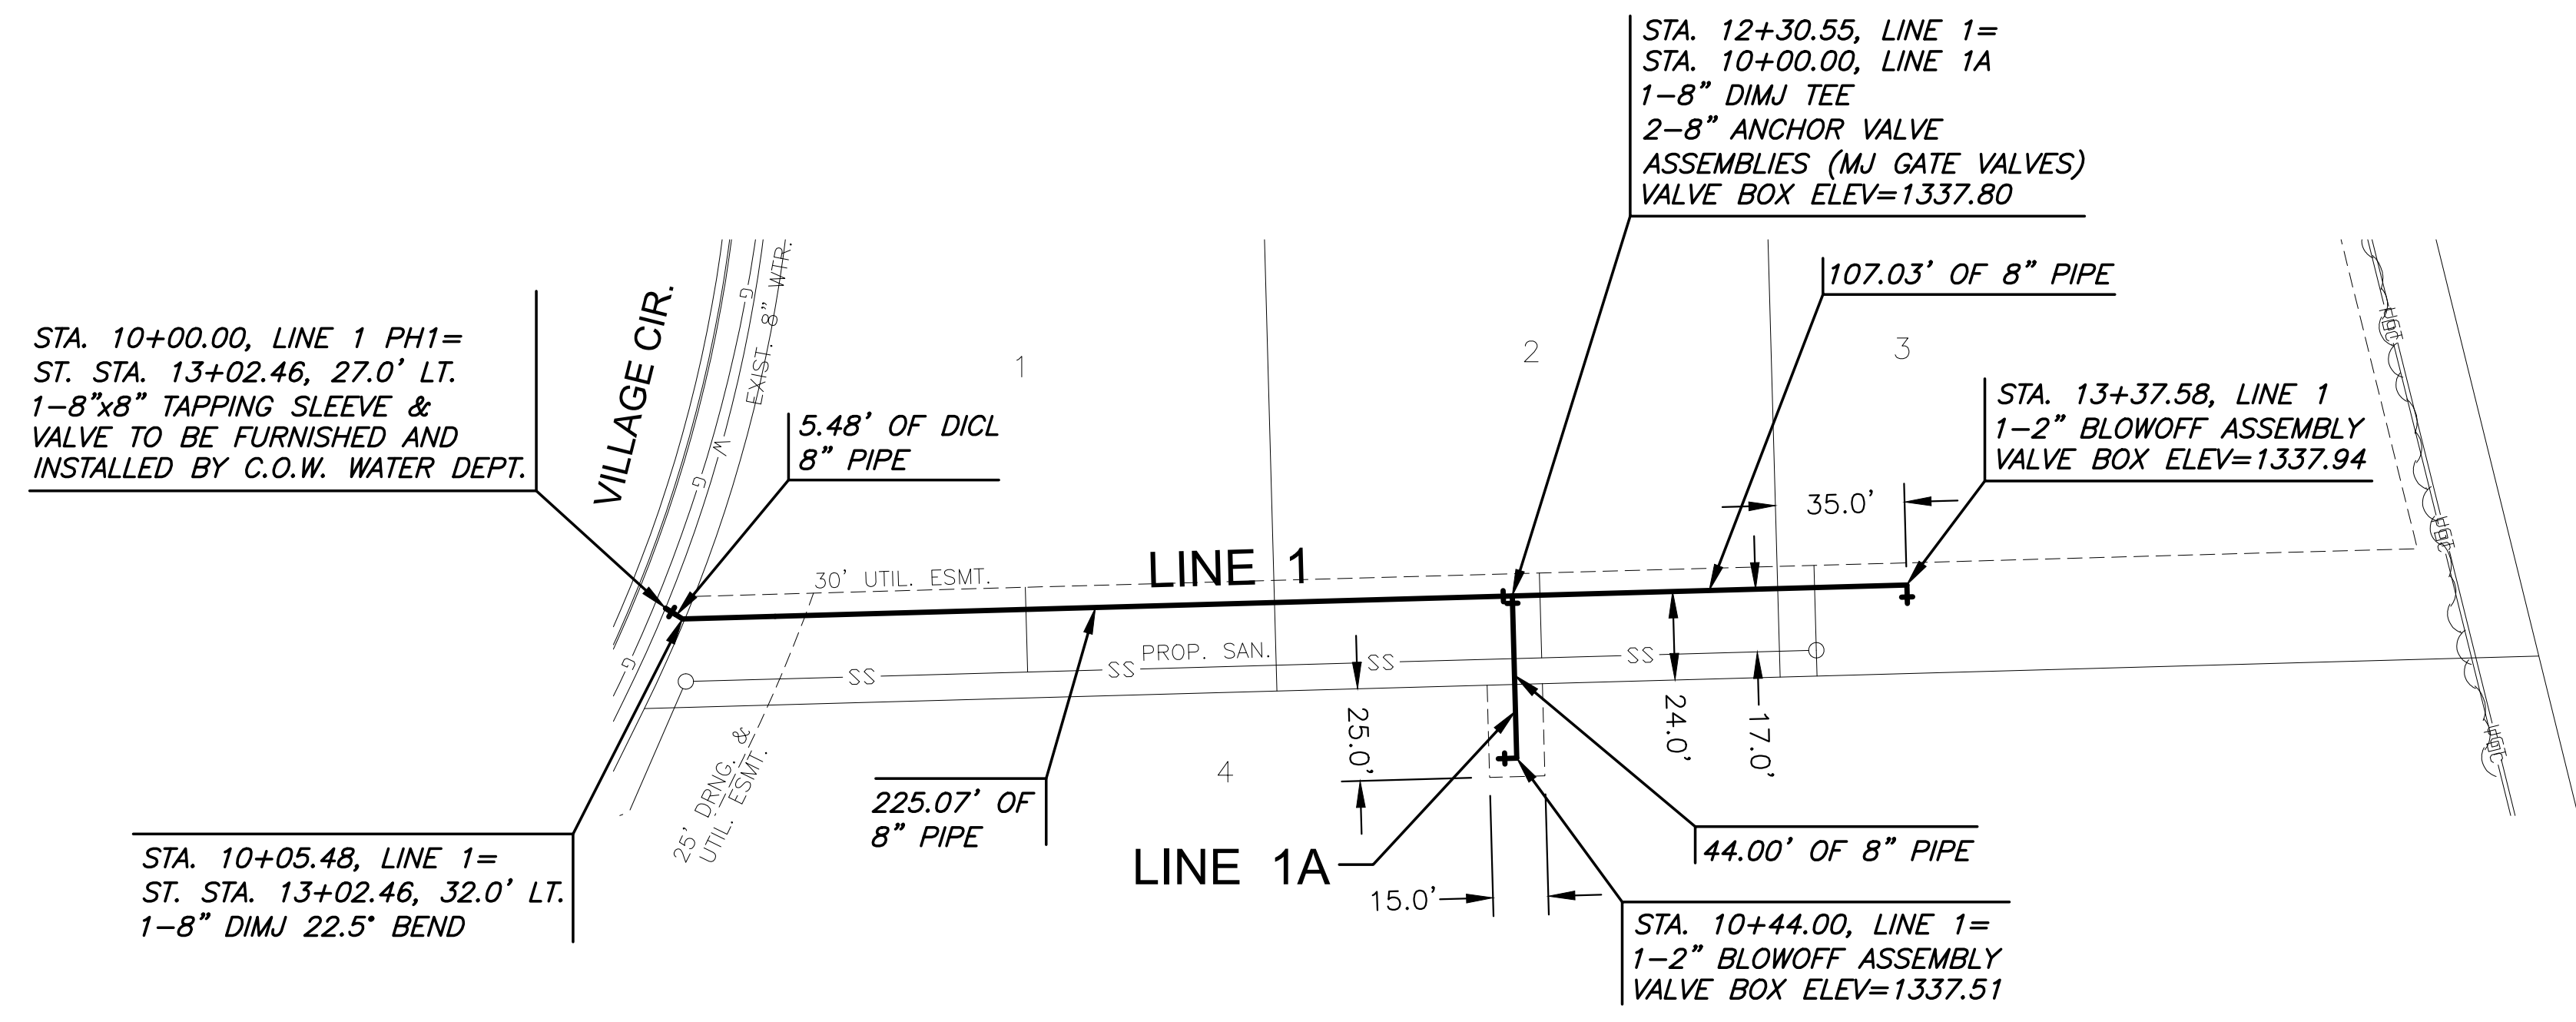
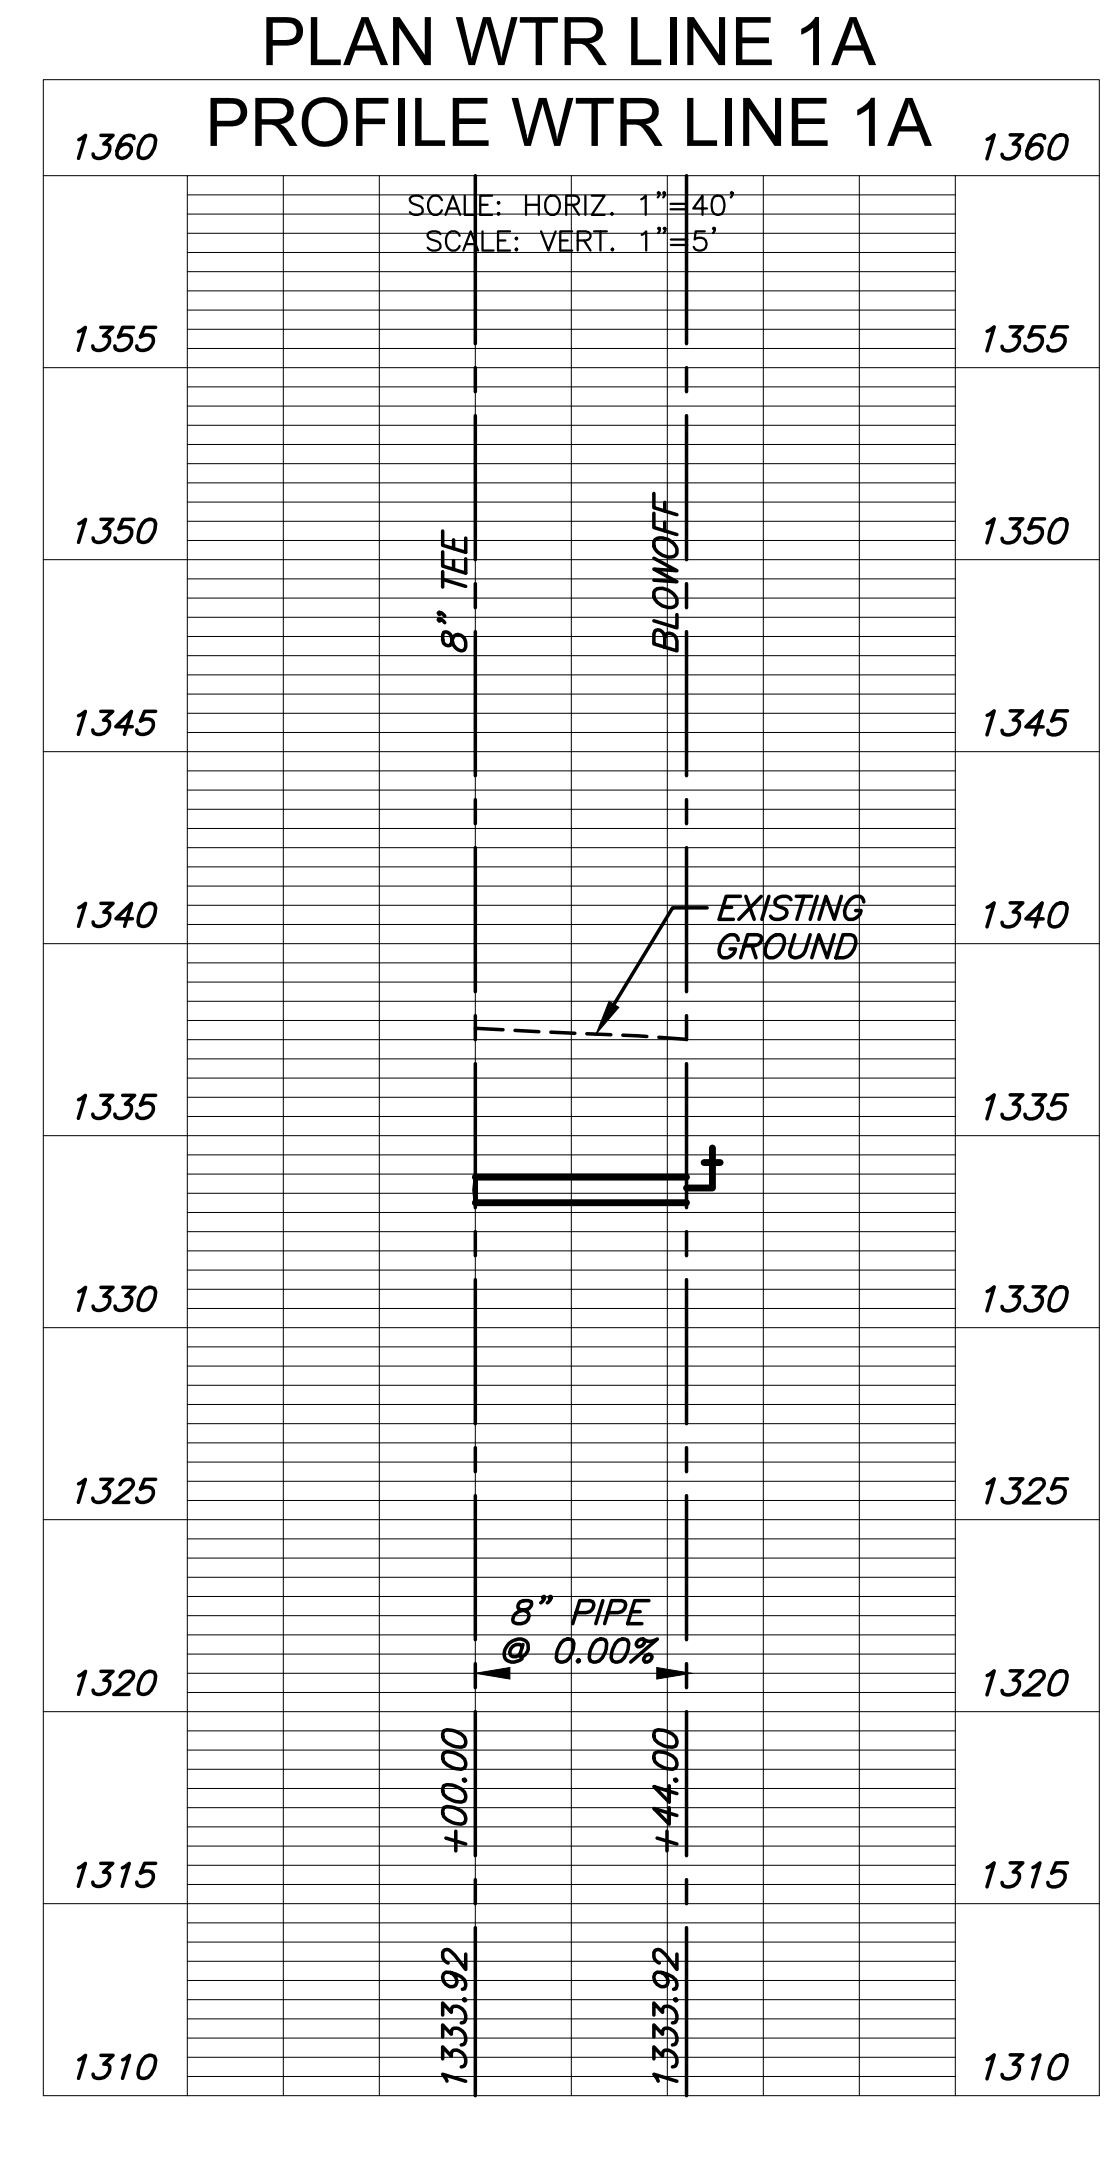


PLOTTED: Friday, July 07, 2023 @ 01:25PM

J:\PROJECTS\2022\2201010526_1\TIER1_ESTANCIA COMMERCIAL SECOND\00 220526 CAD\SH1505 CIVIL\WTR222626-05-3200.DWG

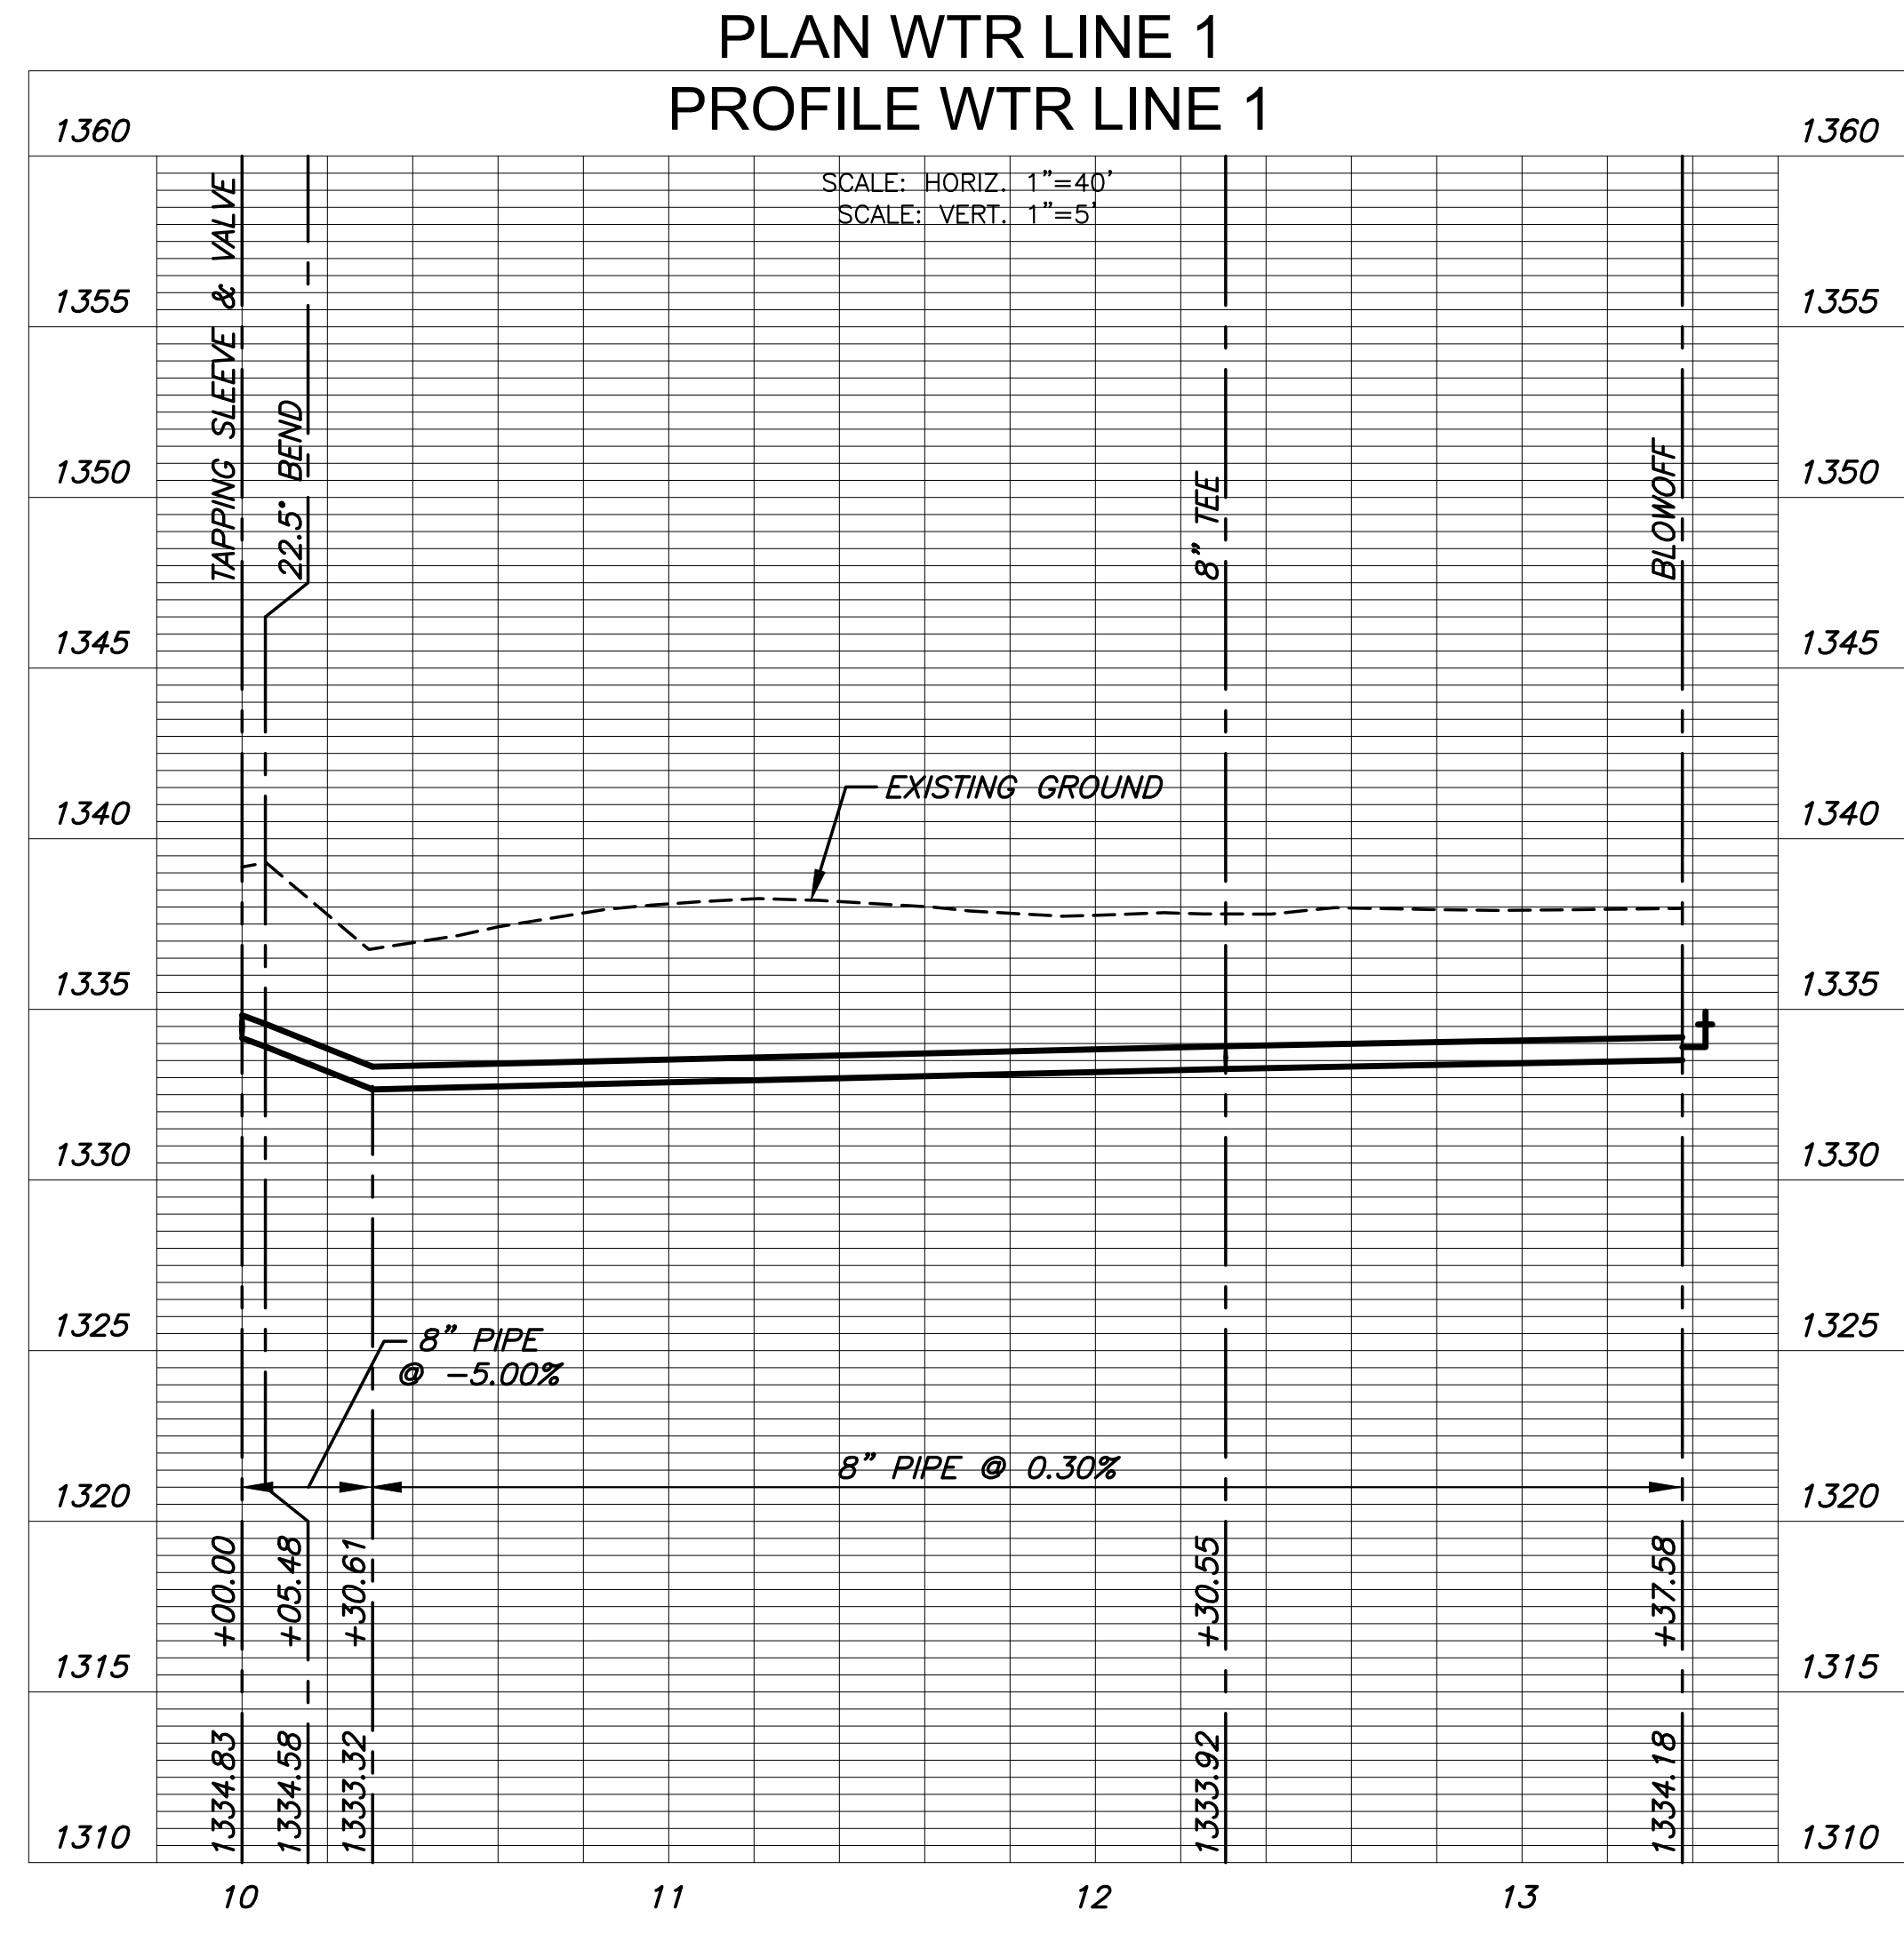

NOTE:
CONTRACTOR TO VERIFY LOCATION
AND ELEVATION OF EXISTING WATER
LINE PRIOR TO CONSTRUCTION.

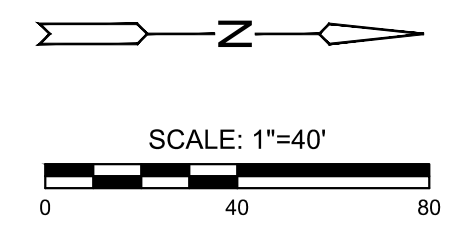

WATER DISTRIBUTION PLANS FOR
ESTANCIA COMMERCIAL 2ND ADD.
PHASE 1

©2023
MKEC Engineering
All Rights Reserved
www.mkec.com
These drawings and their contents, including, but not limited to, all concepts, designs, & ideas are the exclusive property of MKEC Engineering (MKEC), and may not be used or reproduced in any way without the express consent of MKEC.

LINE 1	
PROJECT NO.	448-2023-021983
DATE	JULY 2023
SCALE	1" = 40'
DESIGNED	DRAWN
DFL	JWC
CHECKED	SPE
NO.	REVISION
	DATE
SHEET NO. 03 OF 11	