



PLOTTED: Thursday, July 13, 2023 @ 03:58PM

J:\PROJECTS\2022\201010526_1\TIER1_ESTANCIA COMMERCIAL SECOND\00 220526 CAD\SH1505 CIVIL\WTR\222626-05-3200.DWG

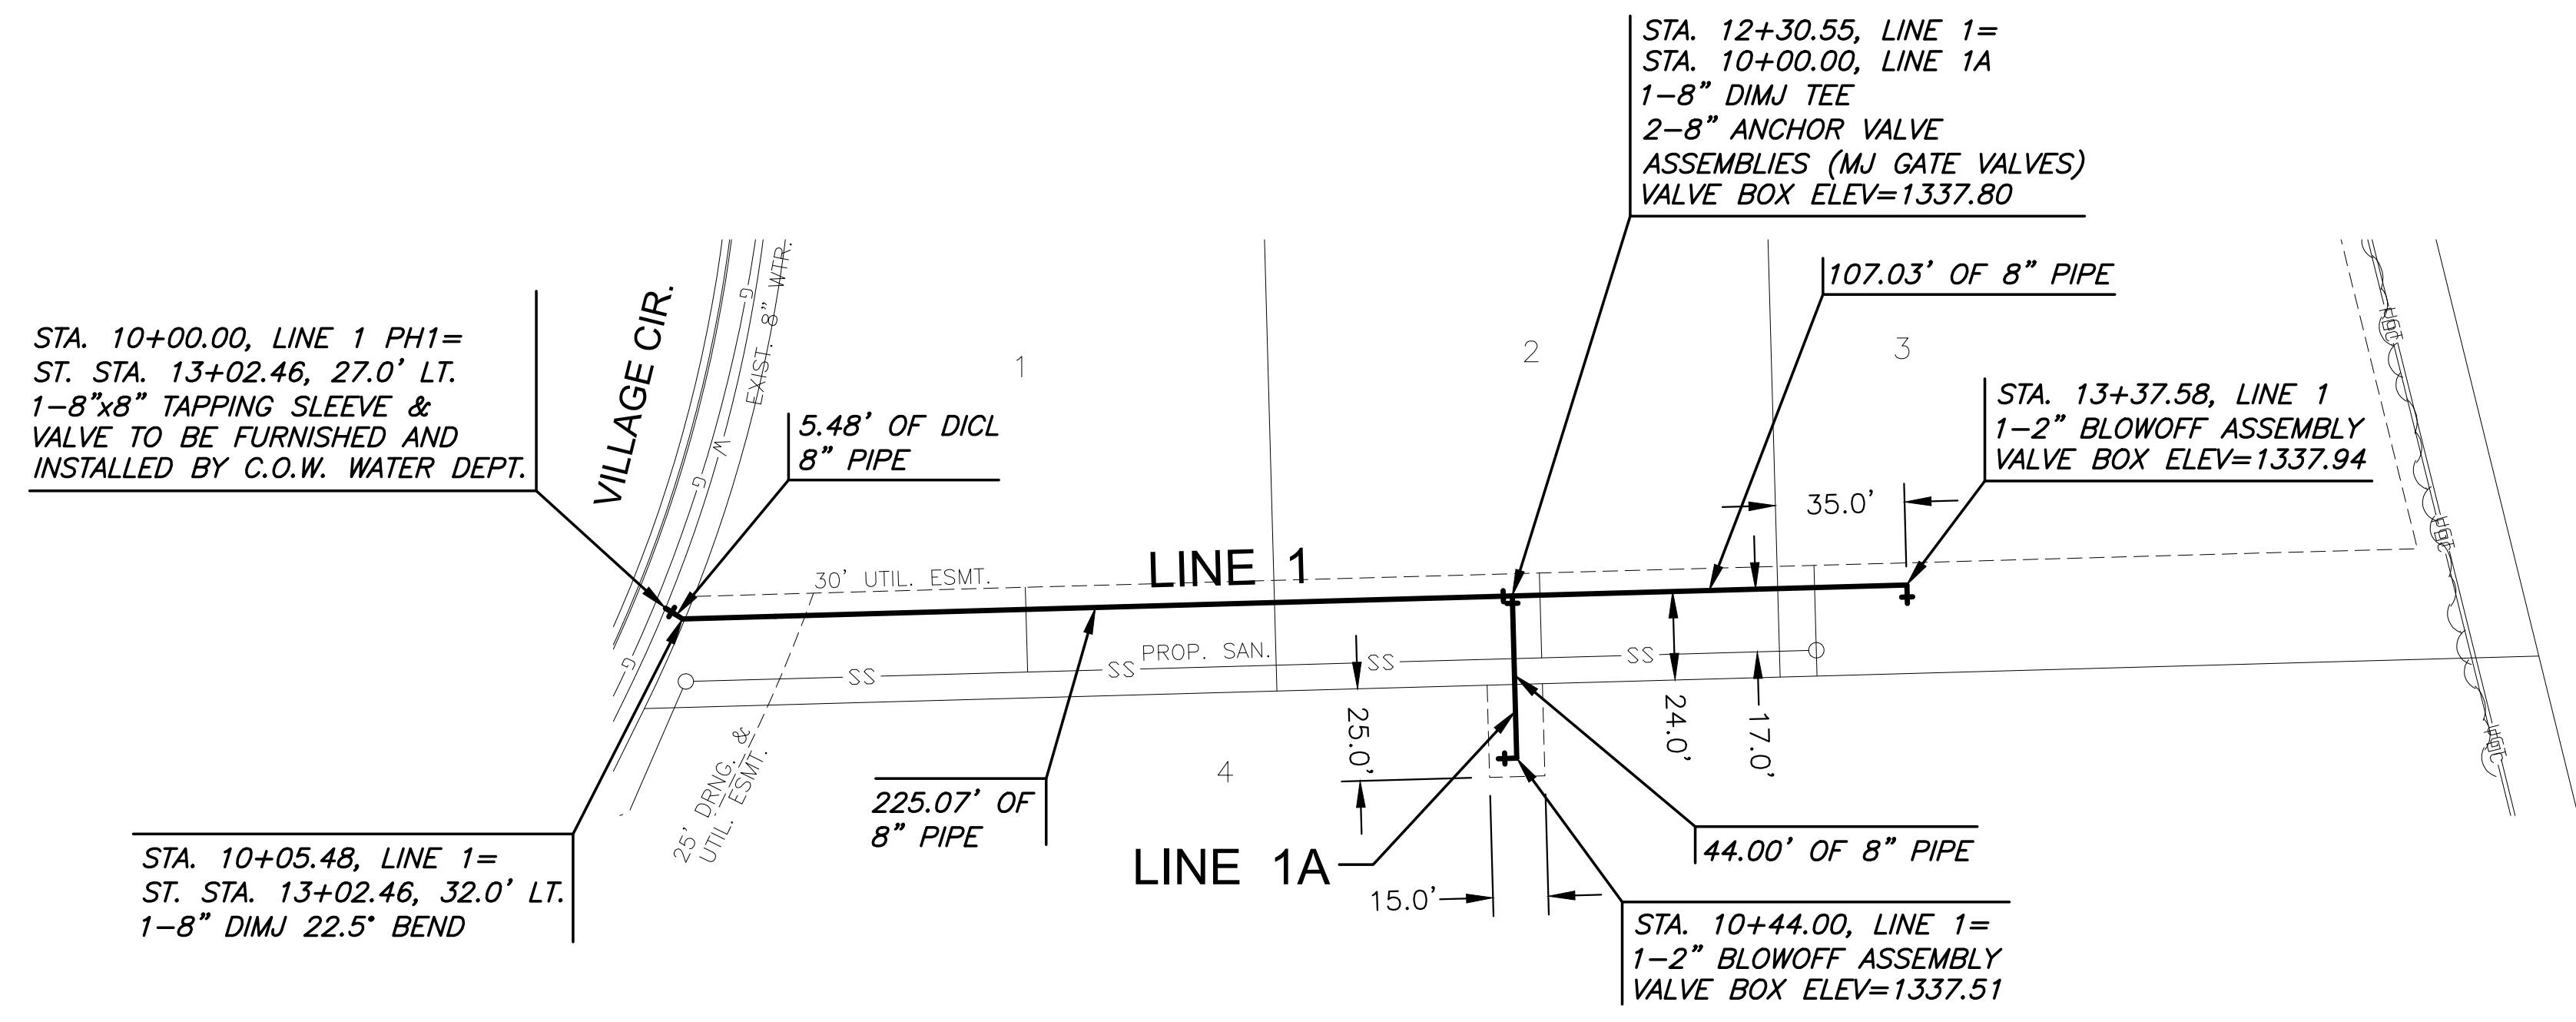


NOTE:
CONTRACTOR TO VERIFY LOCATION
AND ELEVATION OF EXISTING WATER
LINE PRIOR TO CONSTRUCTION.

PLAN WTR LINE 1
PROFILE WTR LINE 1

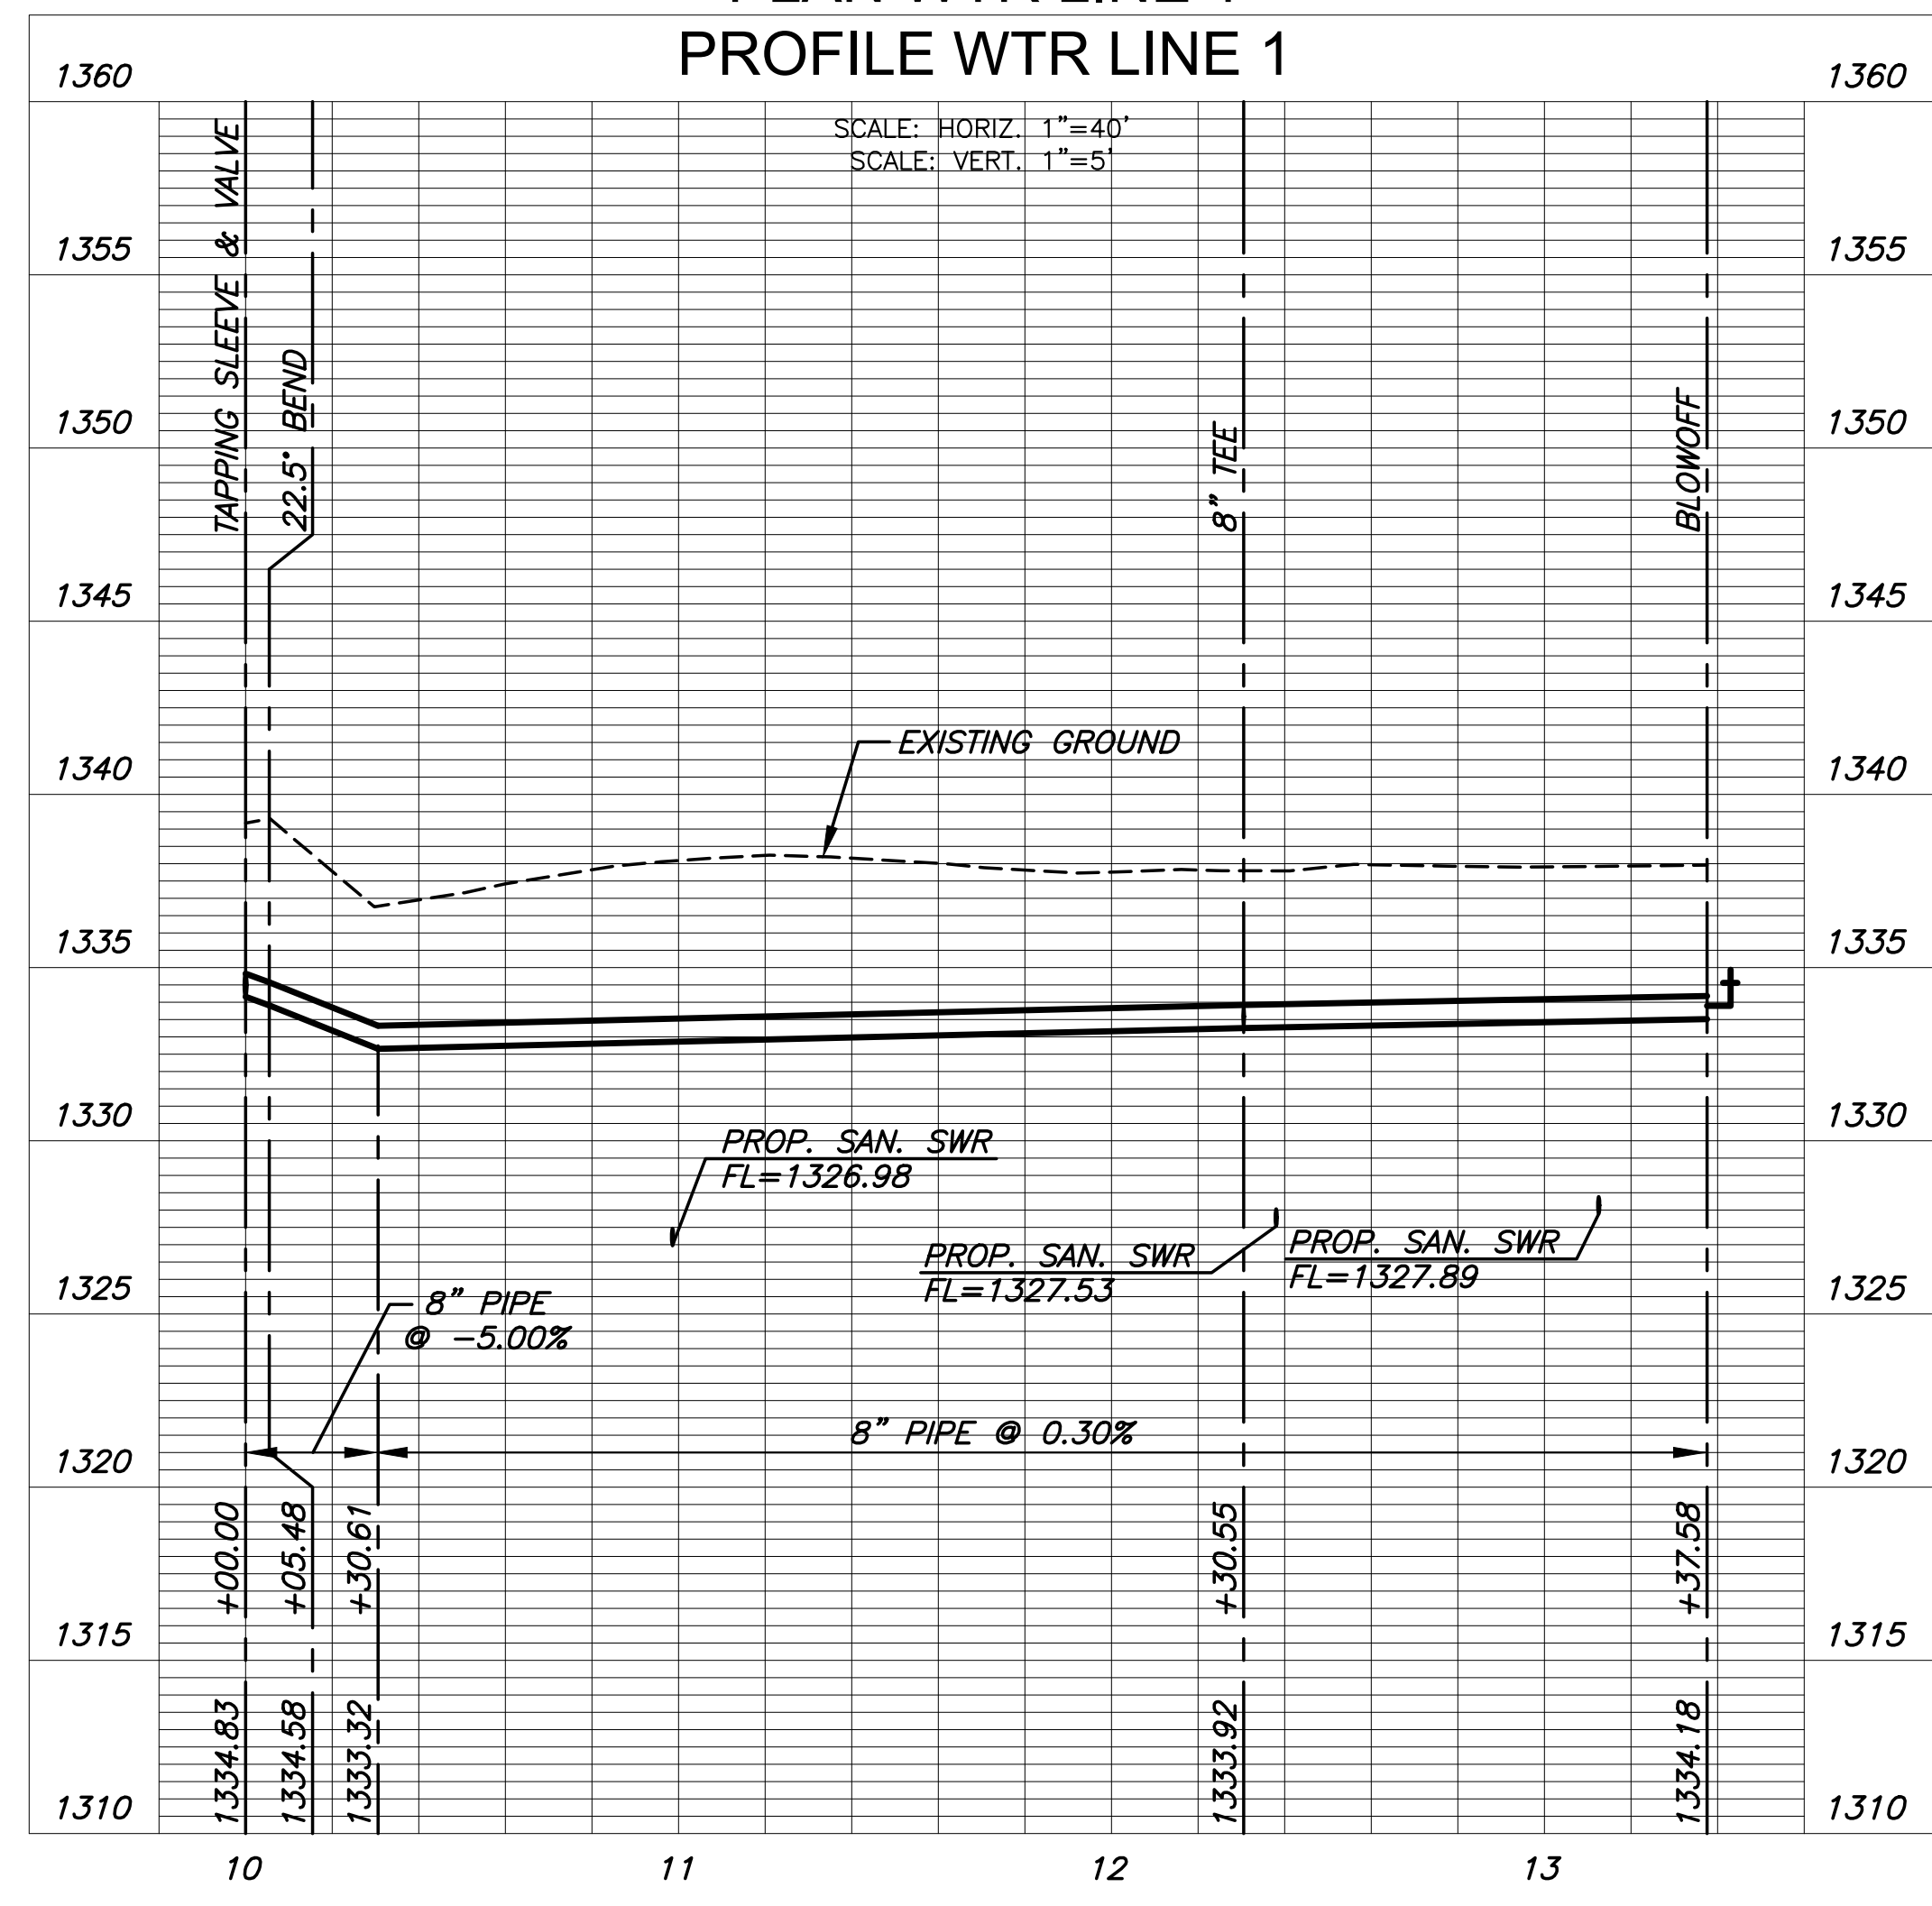

PLAN WTR LINE 1A
PROFILE WTR LINE 1A

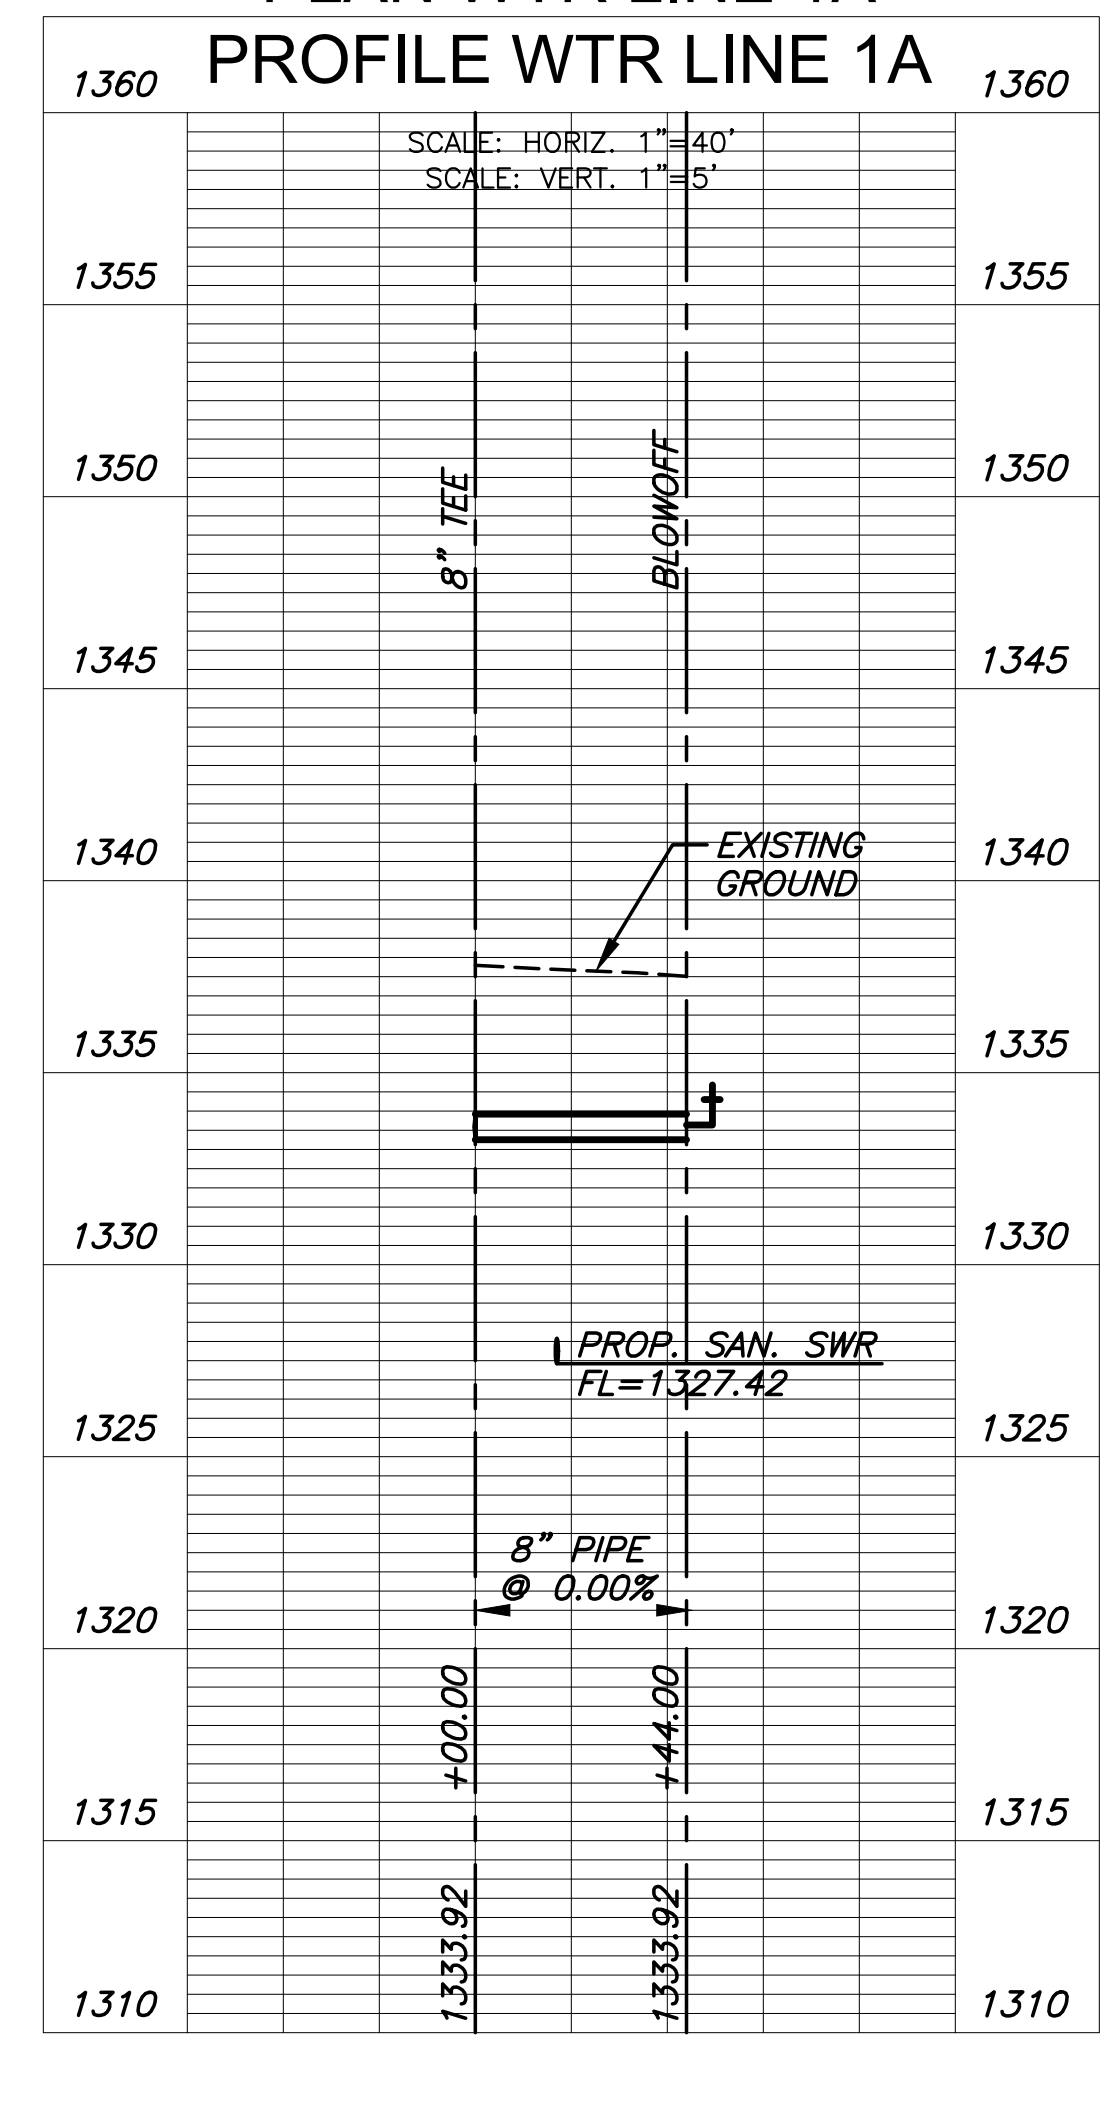

WATER DISTRIBUTION PLANS FOR
ESTANCIA COMMERCIAL 2ND ADD.
 PHASE 1

©2023
MKEC Engineering
All Rights Reserved
www.mkec.com
These drawings and their contents,
including, but not limited to, all concepts,
designs, & ideas are the exclusive
property of MKEC Engineering (MKEC),
and may not be used or reproduced in any
way without the express consent of MKEC.

LINE 1		
PROJECT NO.	448-2023-021983	
DATE	JULY 2023	
SCALE	1" = 40'	
DESIGNED	DRAWN	CHECKED
DFL	JWC	SPE
NO.	REVISION	DATE
SHEET NO. 03 OF 11		