



PLOTTED: Friday, July 07, 2023 @ 01:26PM


J:\PROJECTS\2022\2201010526_1_TIER1_ESTANCIA COMMERCIAL SECOND\00 220526 CAD\SH1505 CIVIL\WTR220526-05-3201.DWG

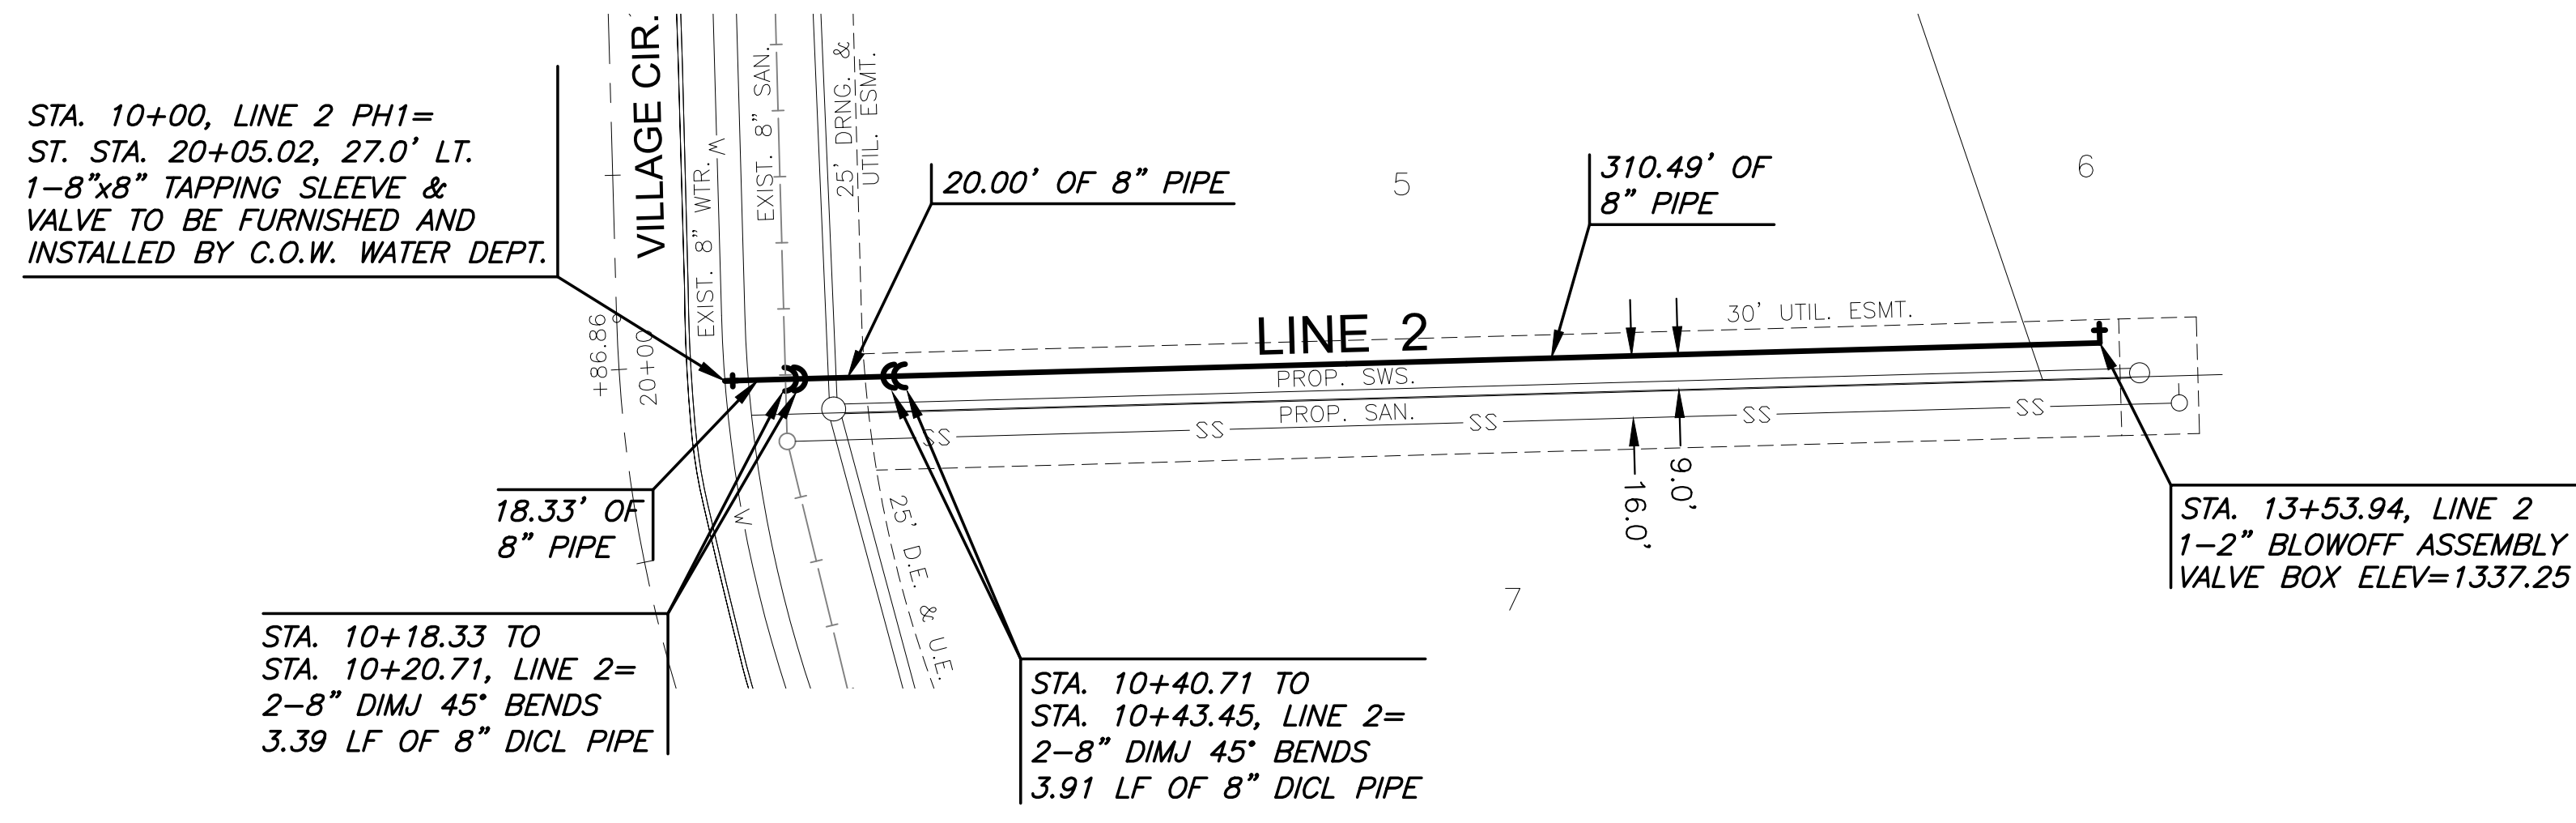

NOTE:
CONTRACTOR TO VERIFY LOCATION
AND ELEVATION OF EXISTING WATER
LINE PRIOR TO CONSTRUCTION.

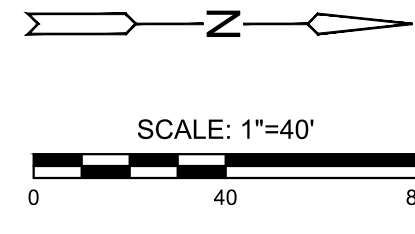

PLAN WTR LINE 2
PROFILE WTR LINE 2

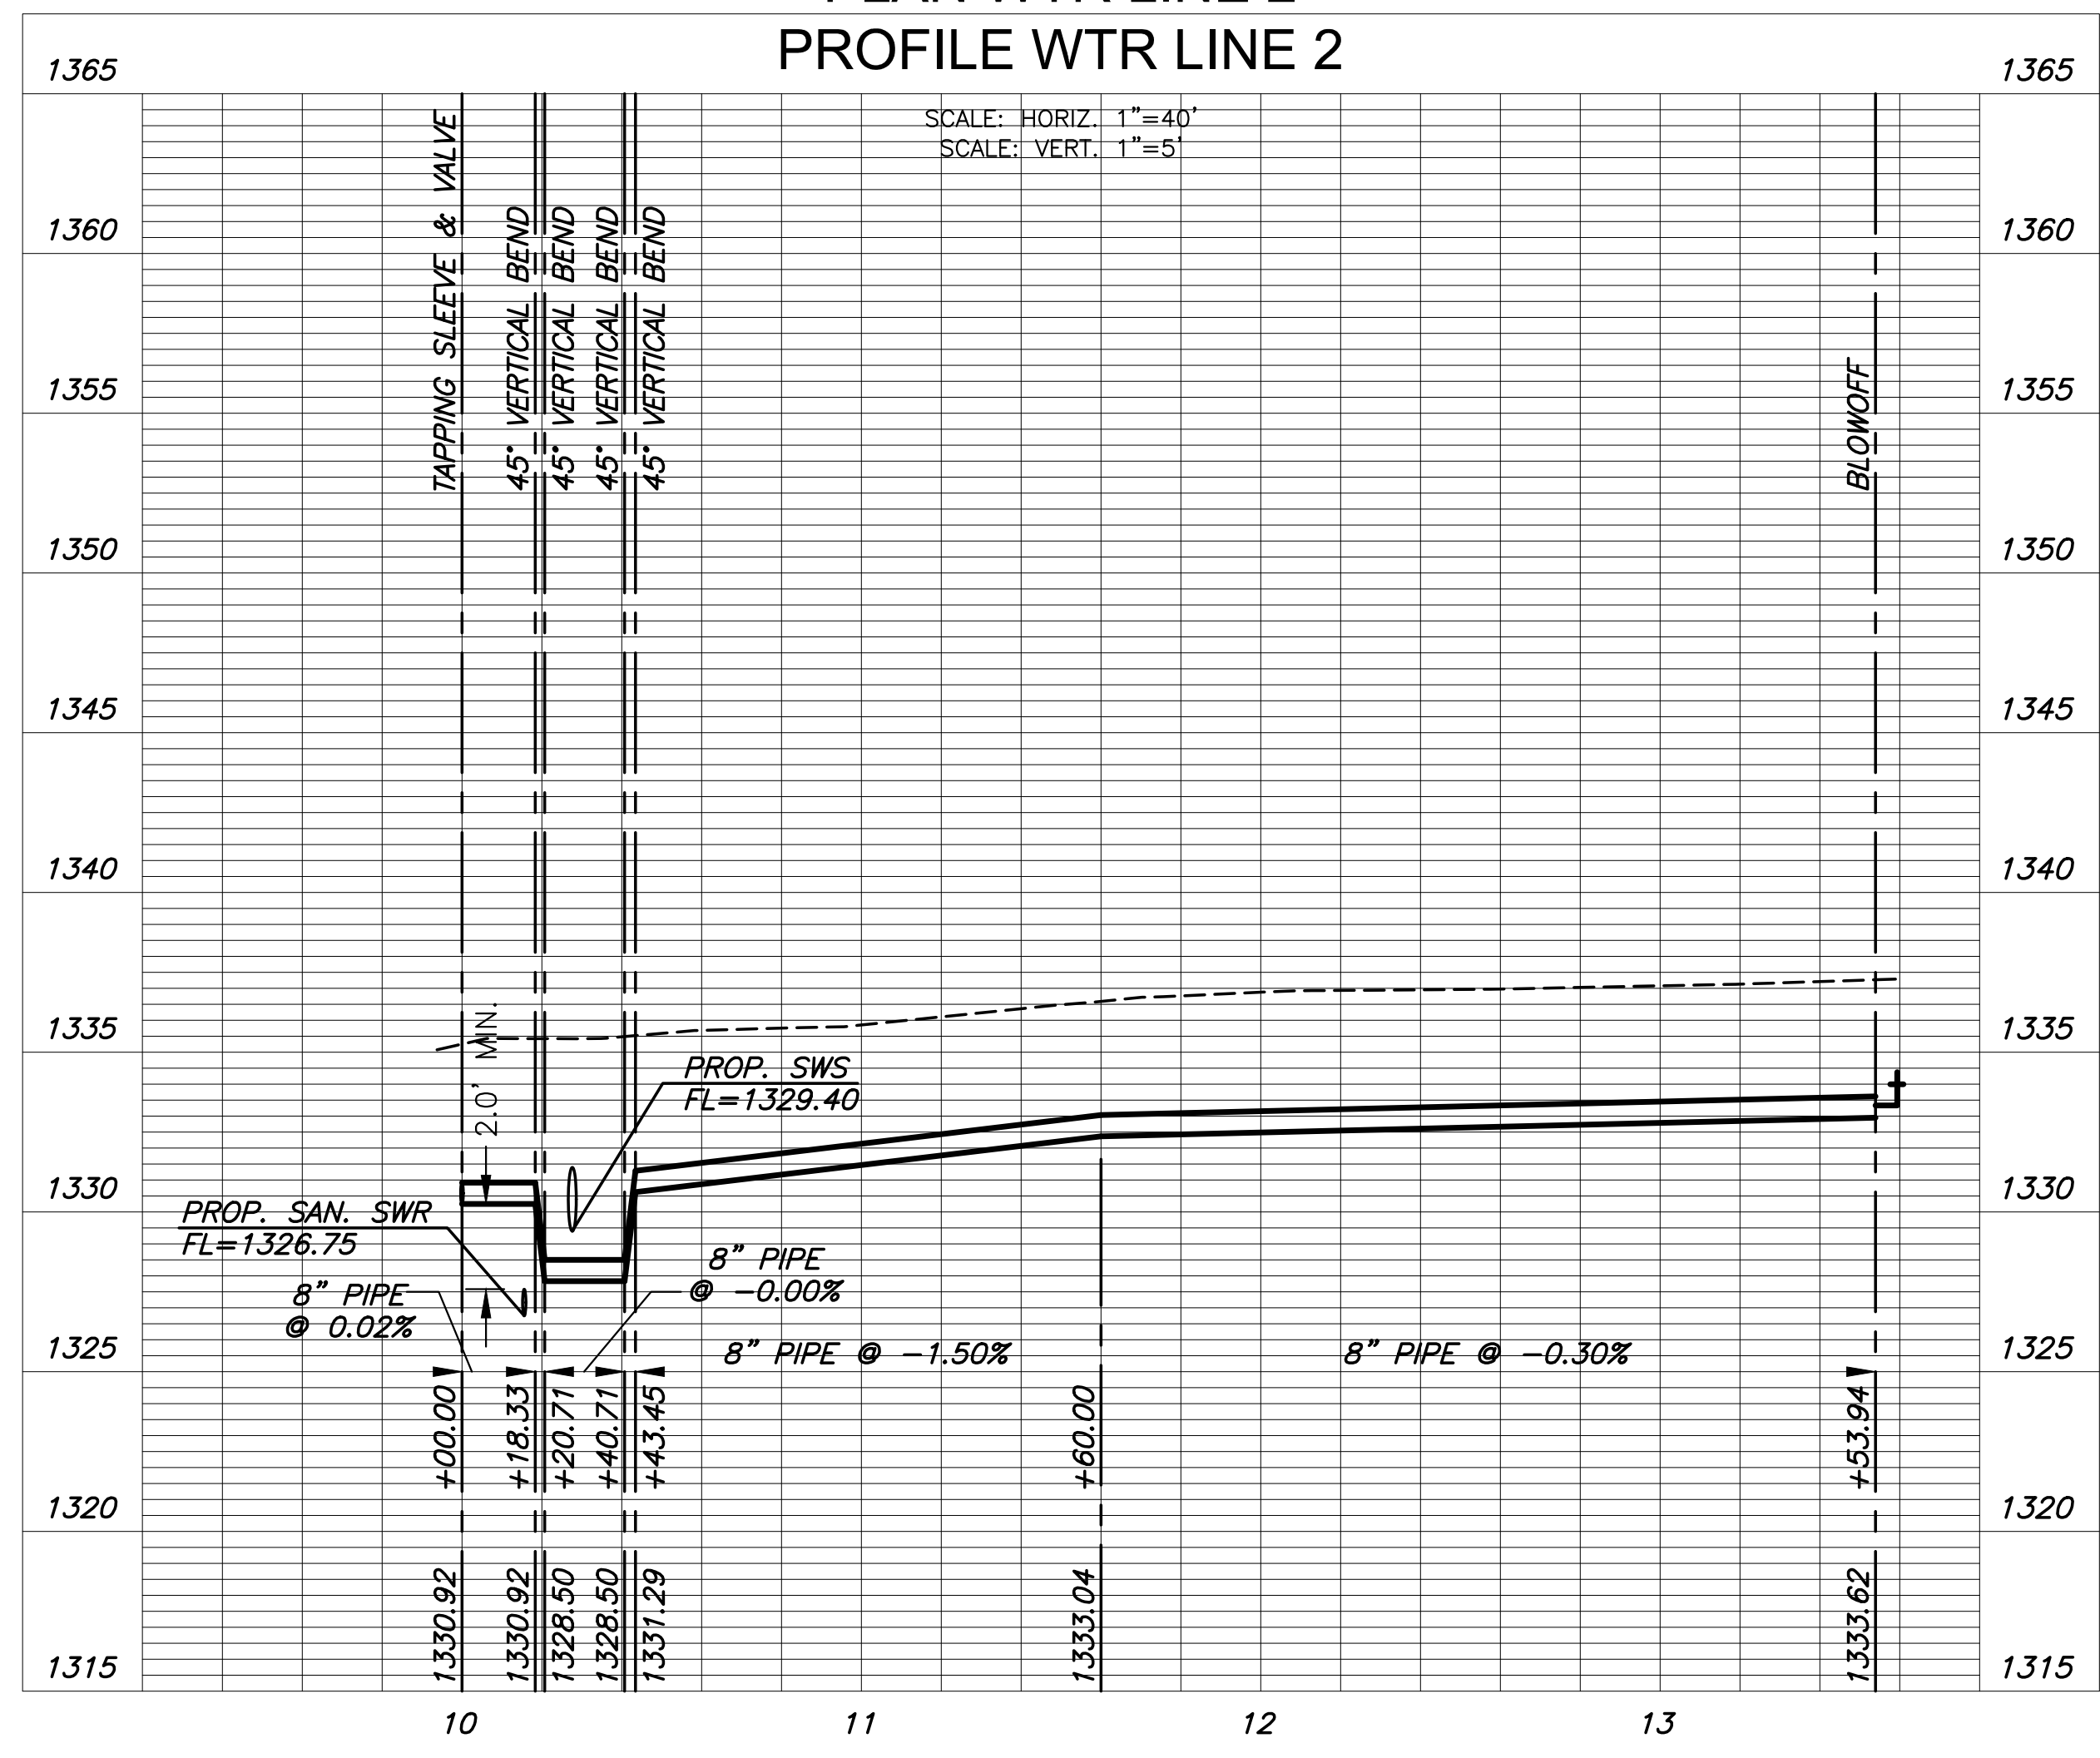

WATER DISTRIBUTION PLANS FOR
ESTANCIA COMMERCIAL 2ND ADD.
 PHASE 1

©2023
MKEC Engineering
All Rights Reserved
www.mkec.com
These drawings and their contents, including, but not limited to, all concepts, designs, & ideas are the exclusive property of MKEC Engineering (MKEC), and may not be used or reproduced in any way without the express consent of MKEC.

LINE 2		
PROJECT NO.	448-2023-021983	
DATE	JULY 2023	
SCALE	1" = 40'	
DESIGNED	DRAWN	CHECKED
DFL	JWC	SPE
NO.	REVISION	DATE
SHEET NO.		
04 OF 11		