

©2023
MKEC Engineering
All Rights Reserved
www.mkec.com
These drawings and their contents, including, but not limited to, all concepts, designs, & ideas are the exclusive property of MKEC Engineering (MKEC), and may not be used or reproduced in any way without the express consent of MKEC.

LINE 1 CONT. & LINE 2

PROJECT NO. 458-2023-085544


DATE JULY 2023

SCALE 1" = 20'



DESIGNED DFL DRAWN JWC CHECKED SPE

NO.	REVISION	DATE


SHEET NO.

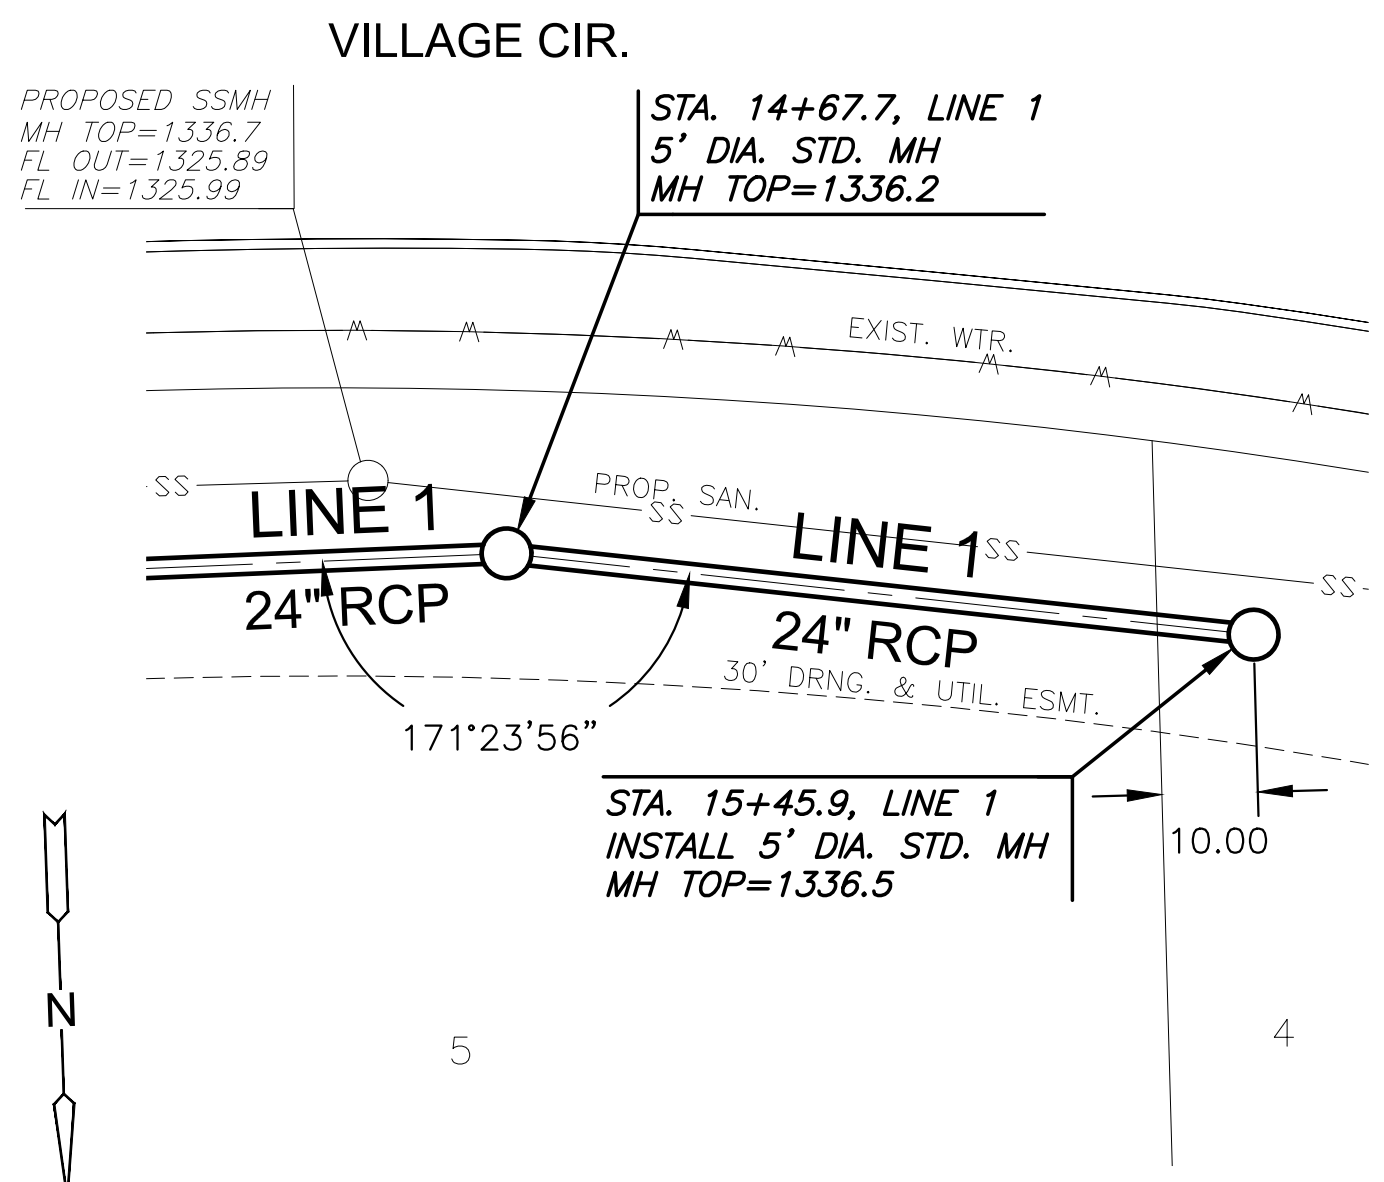

NOTE:
CONTRACTOR TO VERIFY THE
DEPTH AND LOCATION OF EXISTING
UTILITIES PRIOR TO CONSTRUCTION.

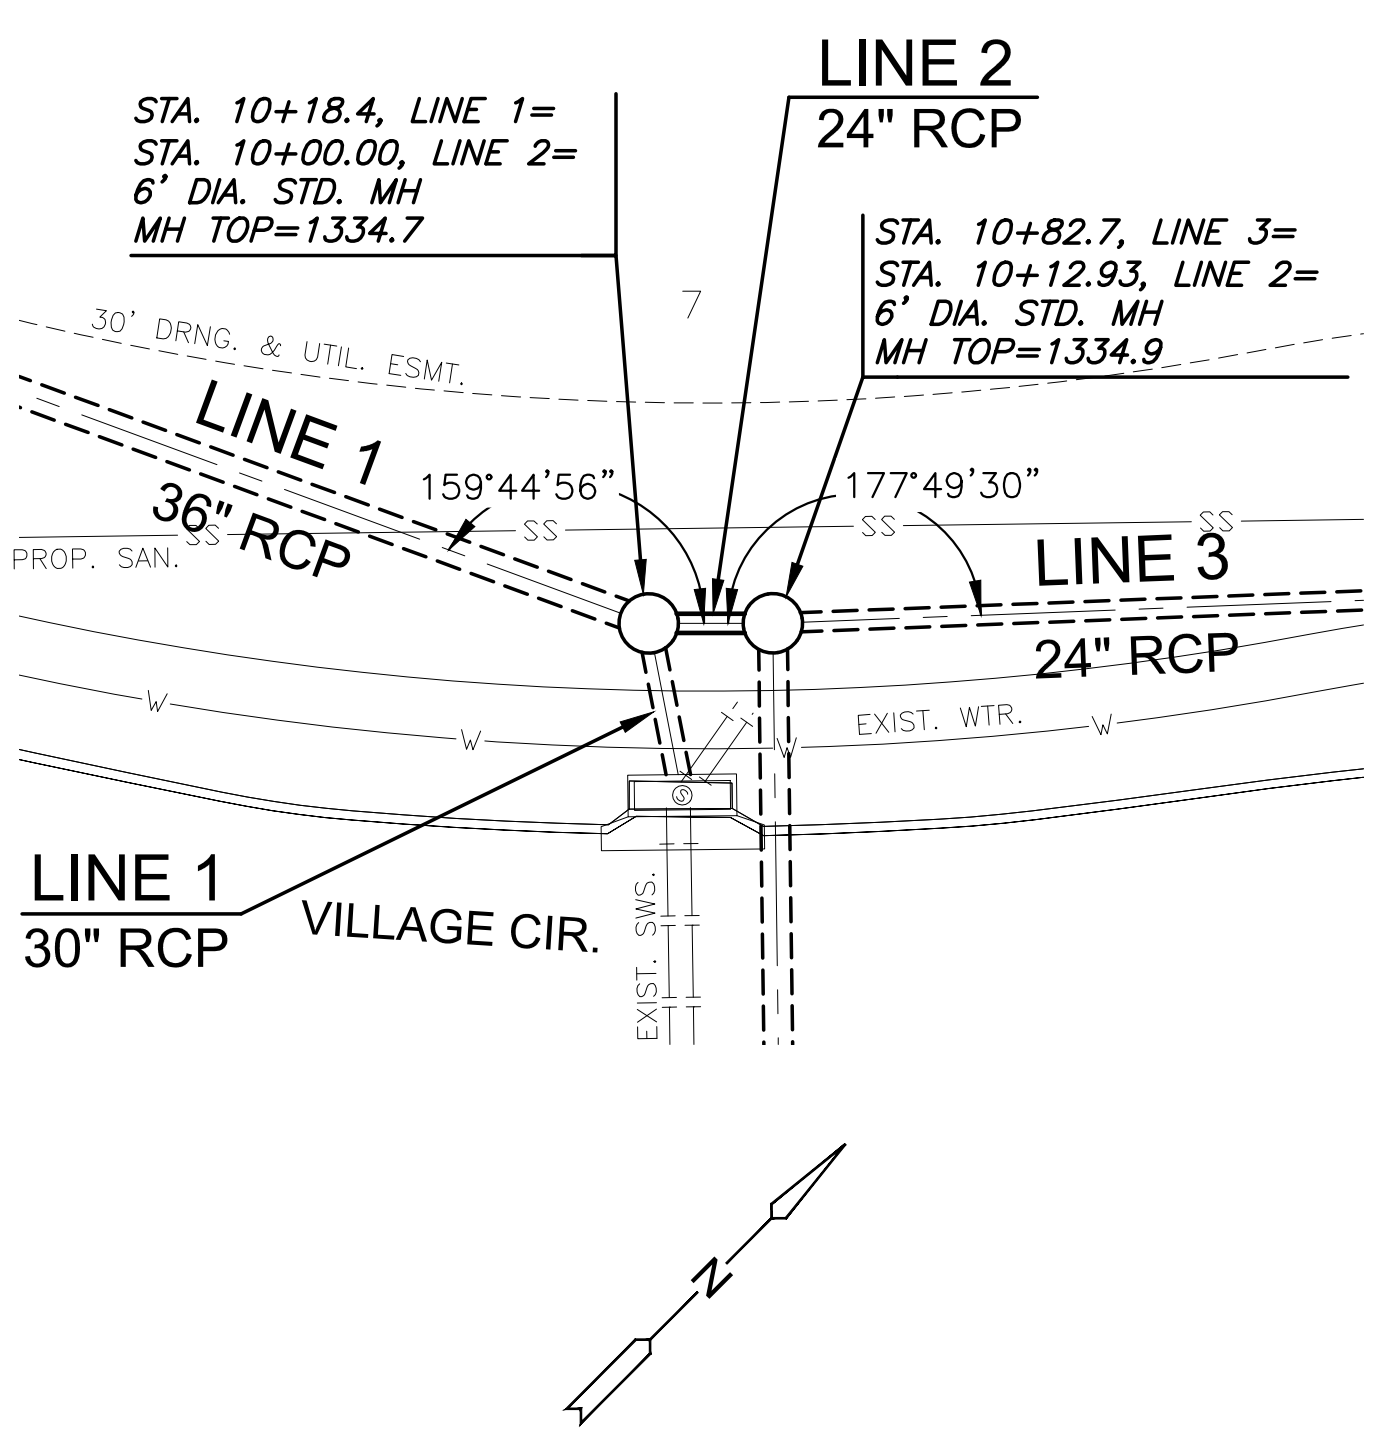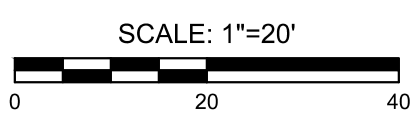

PLAN SWS LINE 1 CONT.
PROFILE SWS LINE 1 CONT.

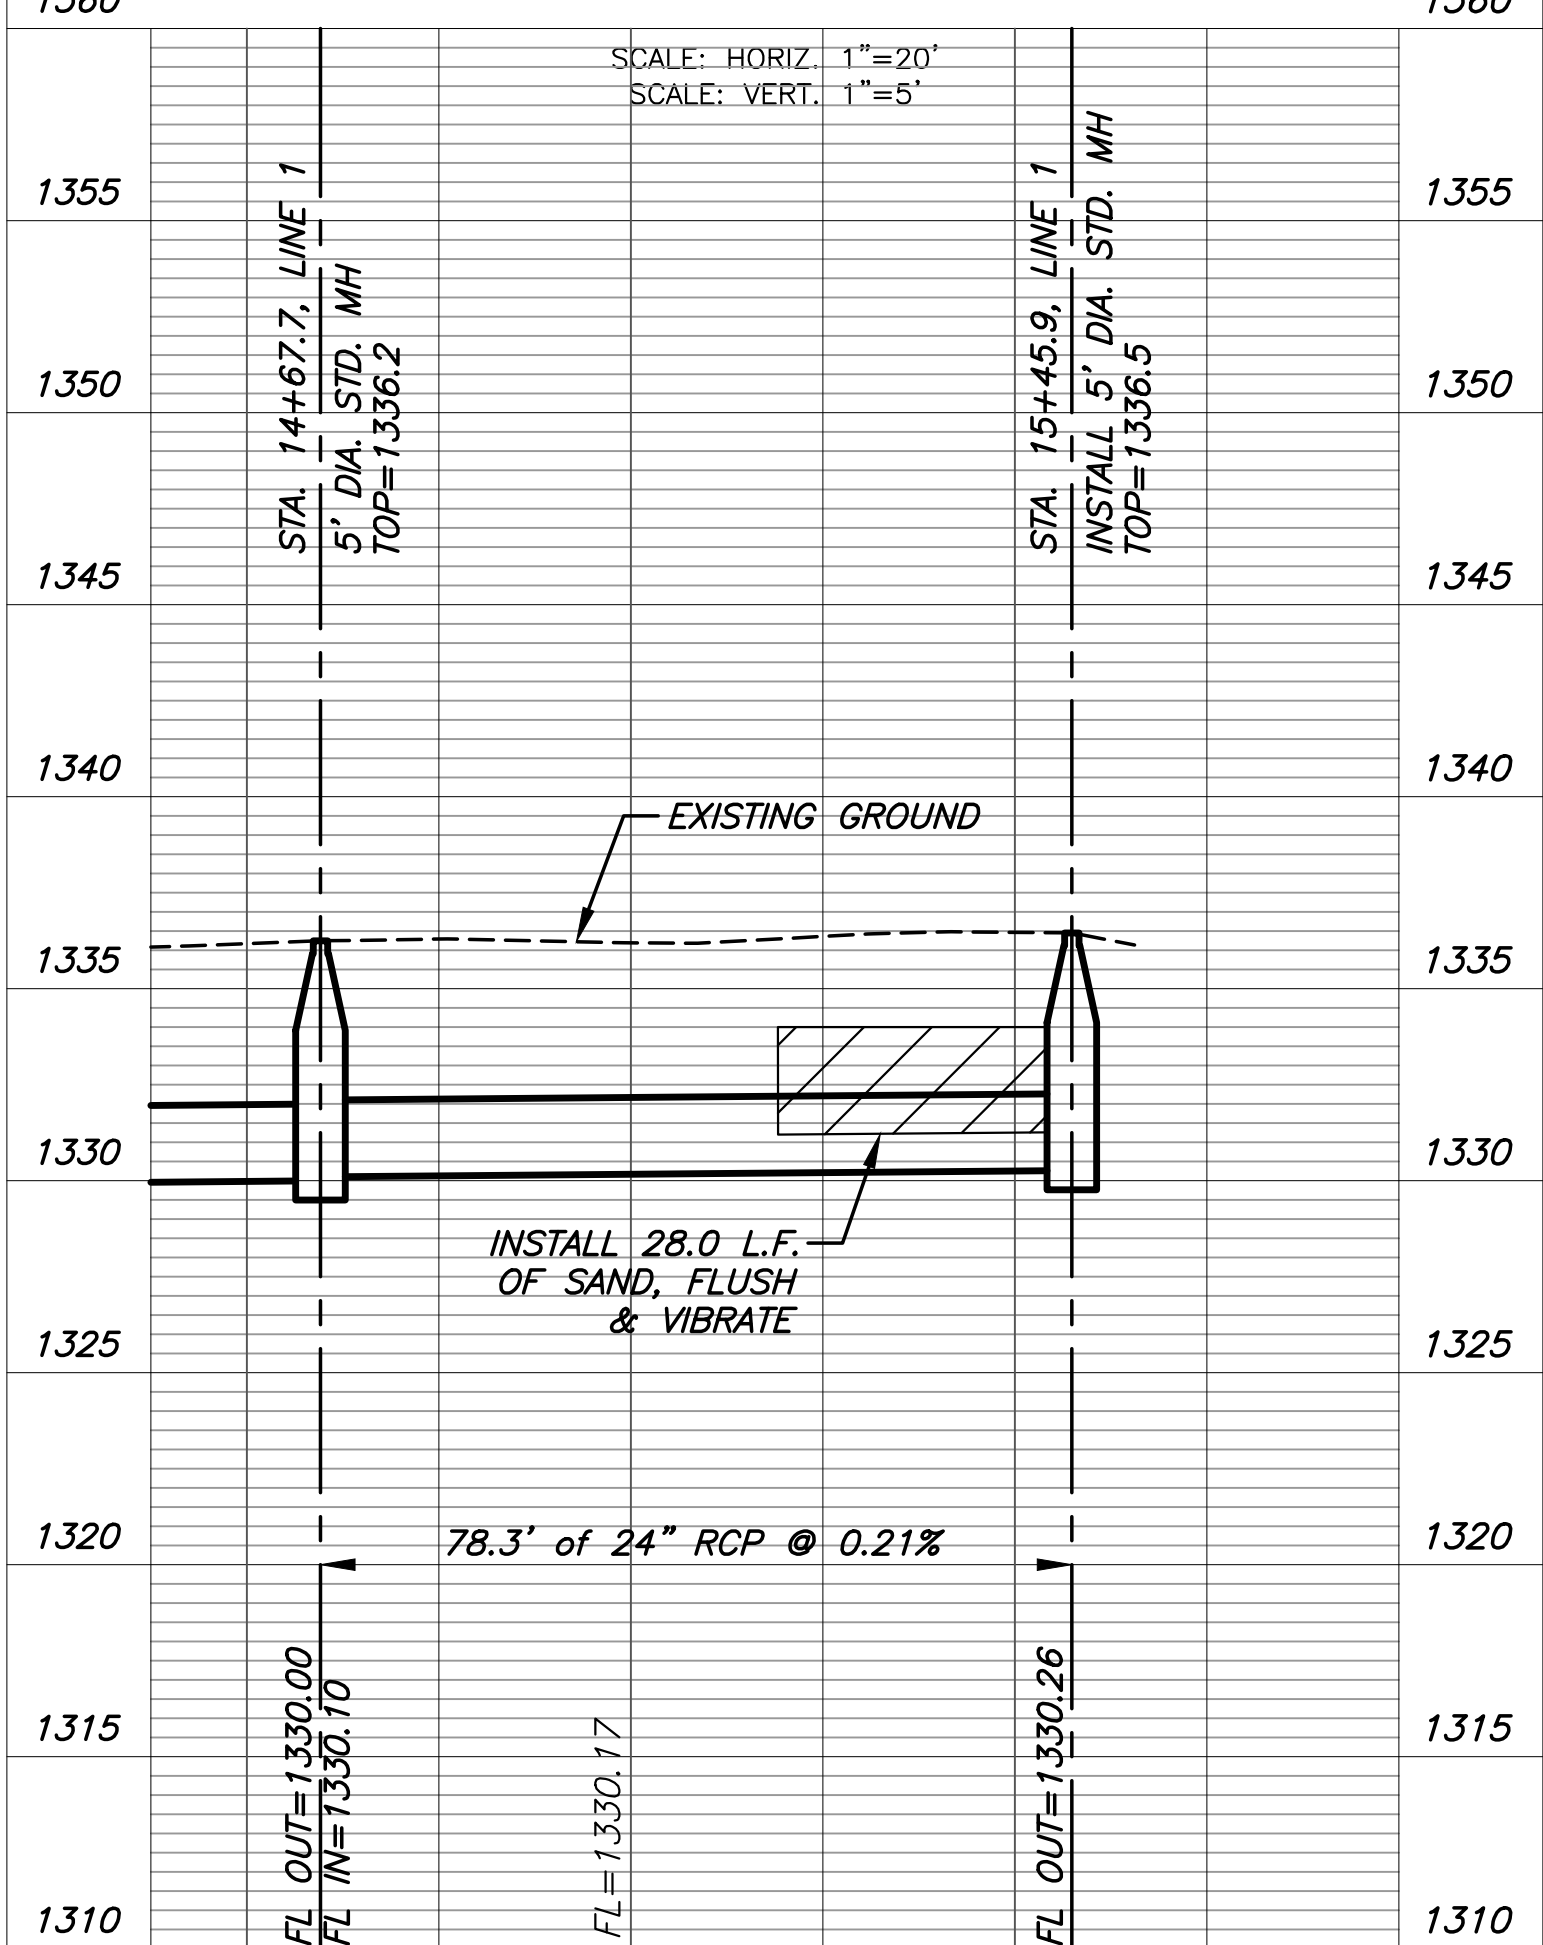

PLAN SWS LINE 2
PROFILE SWS LINE 2

