




EXC = 27.1
LF = 1.0
CF = 0.0

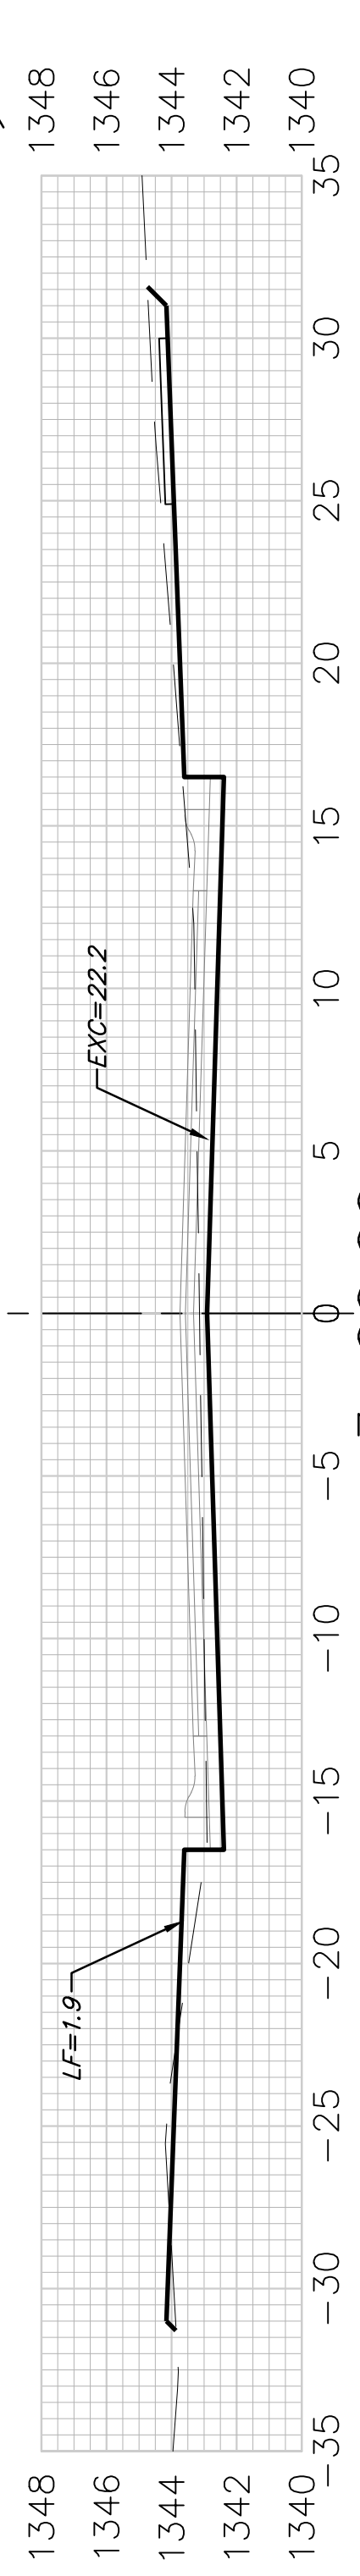


EXC = 28.5
LF = 12.5
CF = 1.7

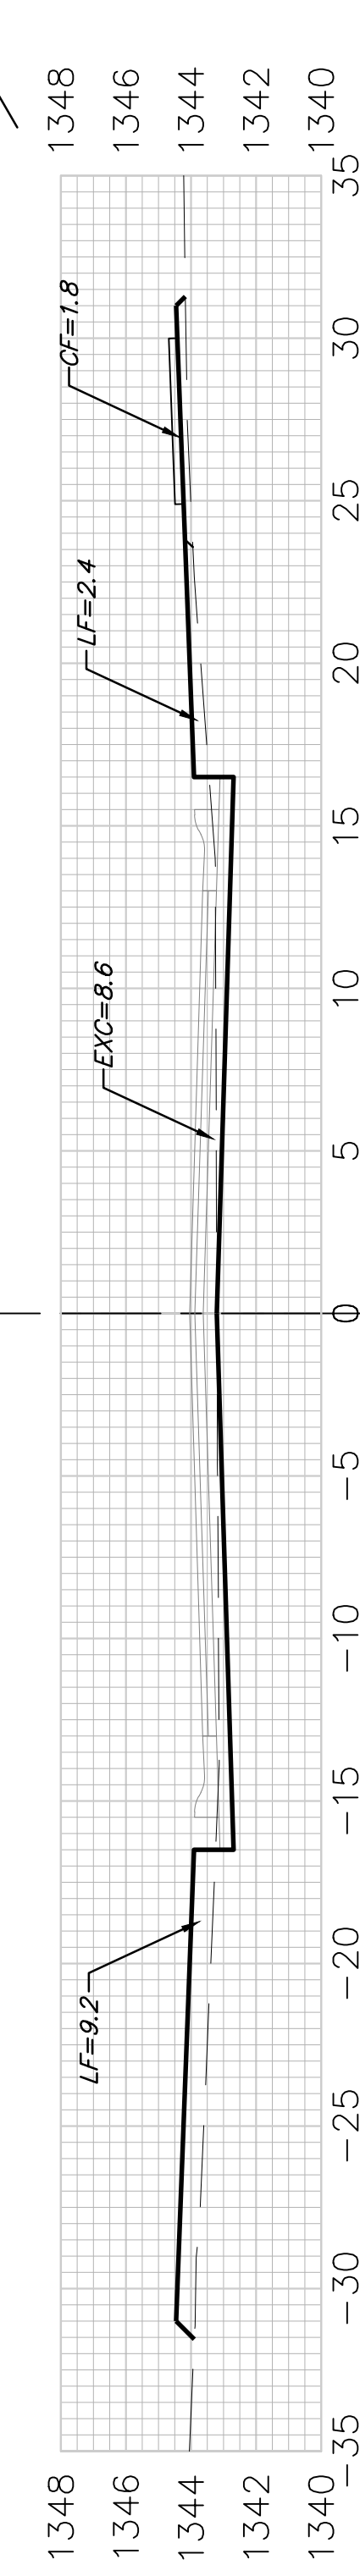


EXC = 13.2
LF = 17.7
CF = 1.7

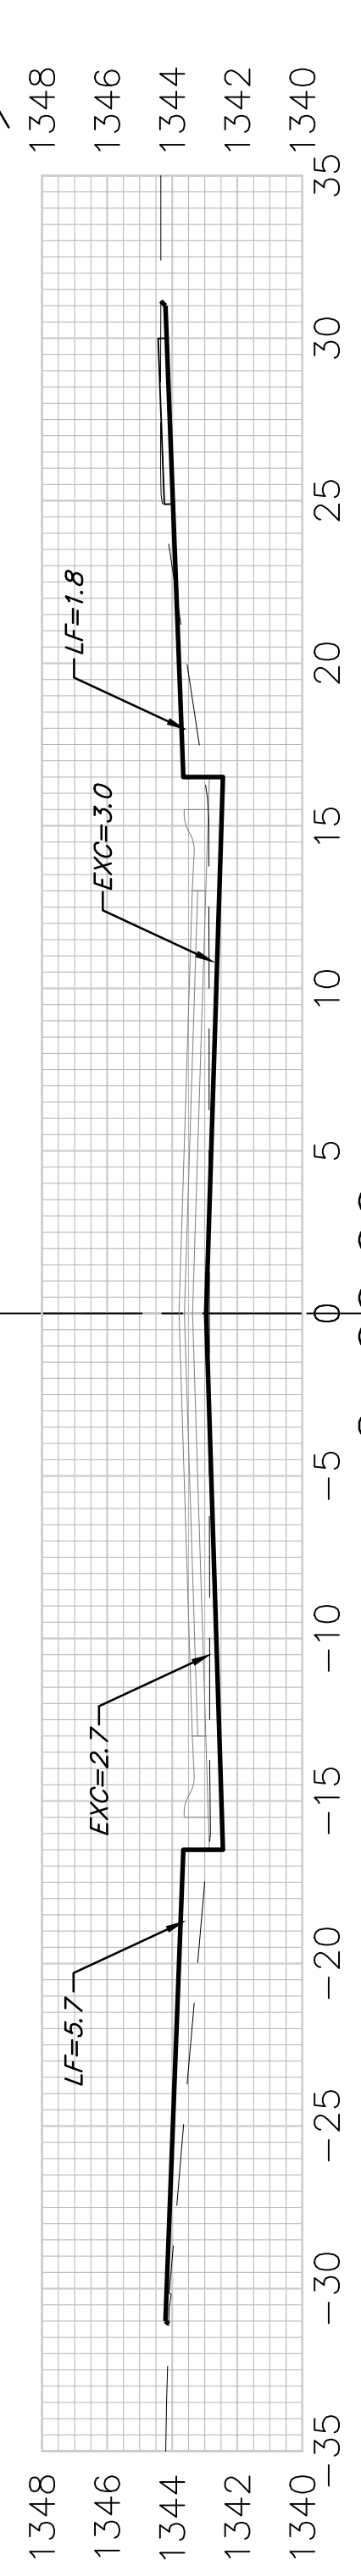


EXC = 4.7
LF = 2.3
CF = 0.0

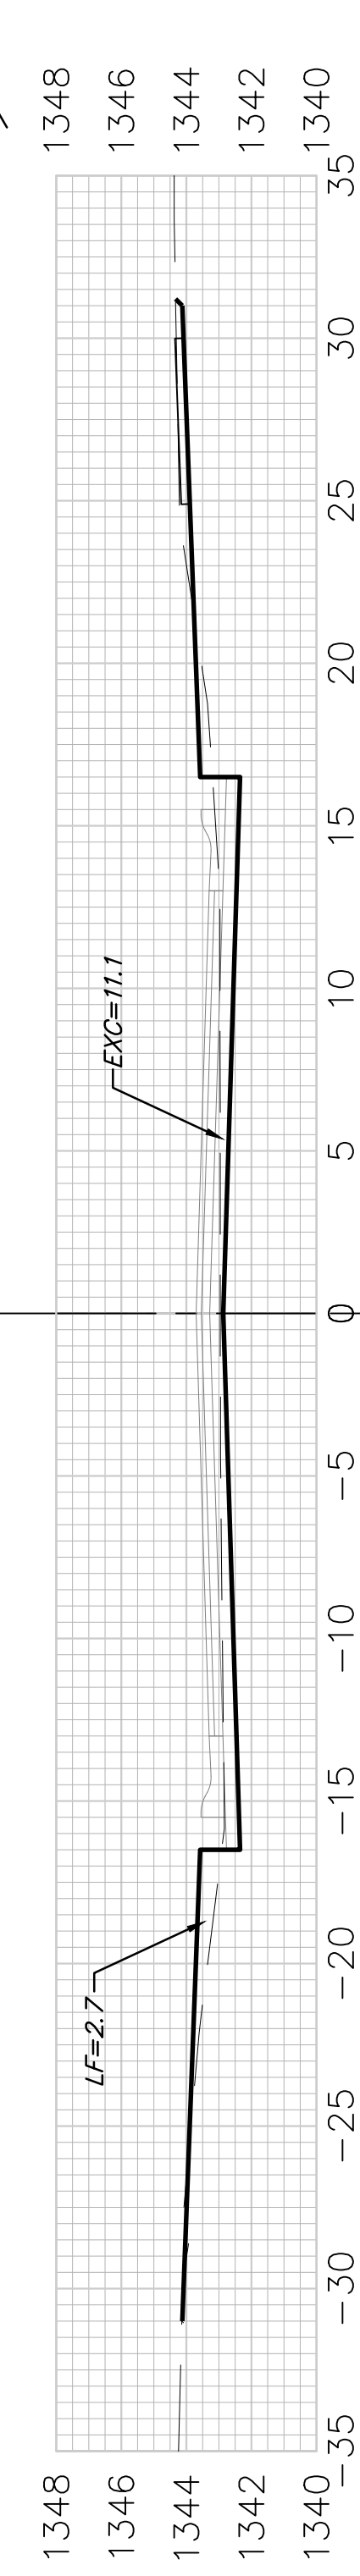


EXC = 24.2
LF = 3.5
CF = 0.0

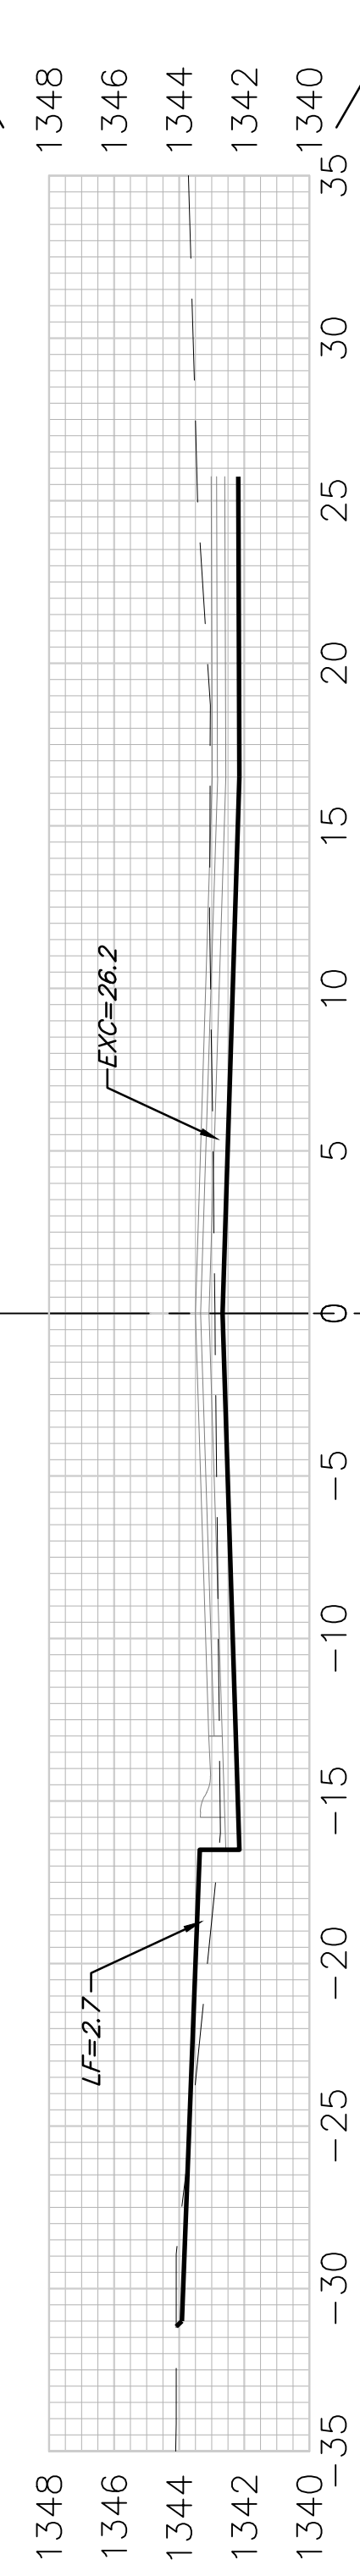


EXC = 27.1
LF = 6.0
CF = 3.2

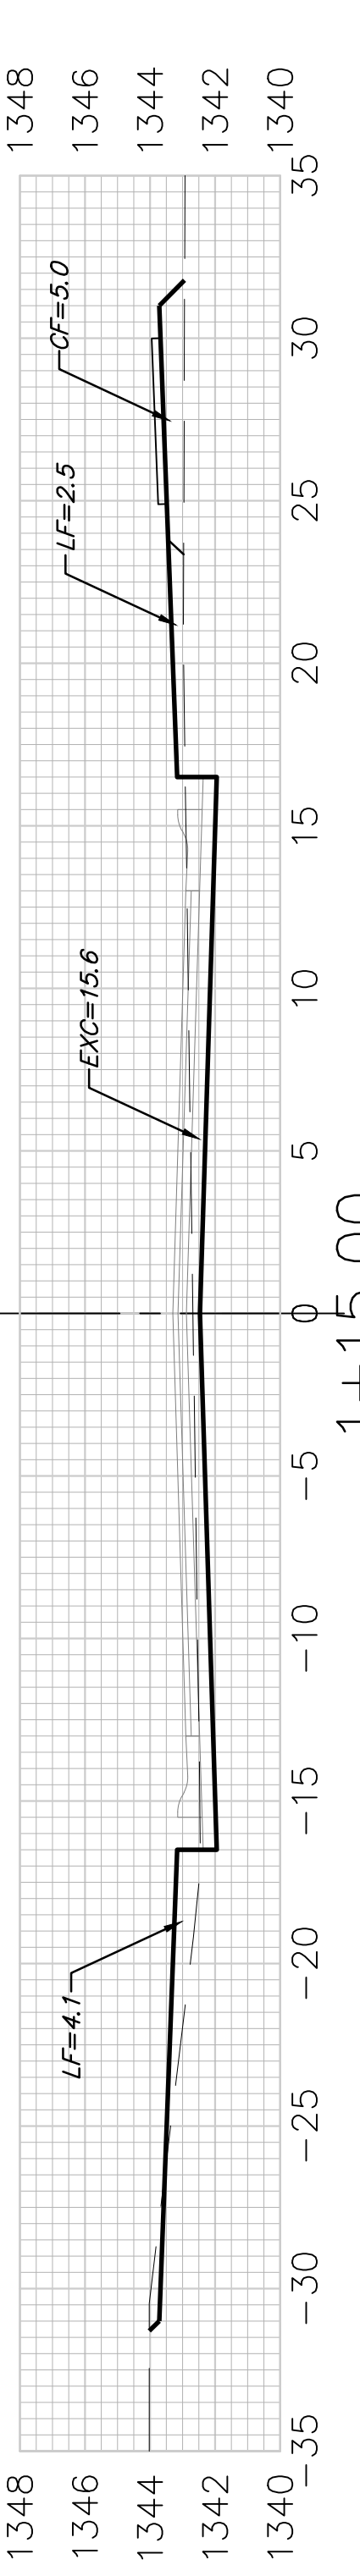


EXC = 9.1
LF = 3.6
CF = 1.9

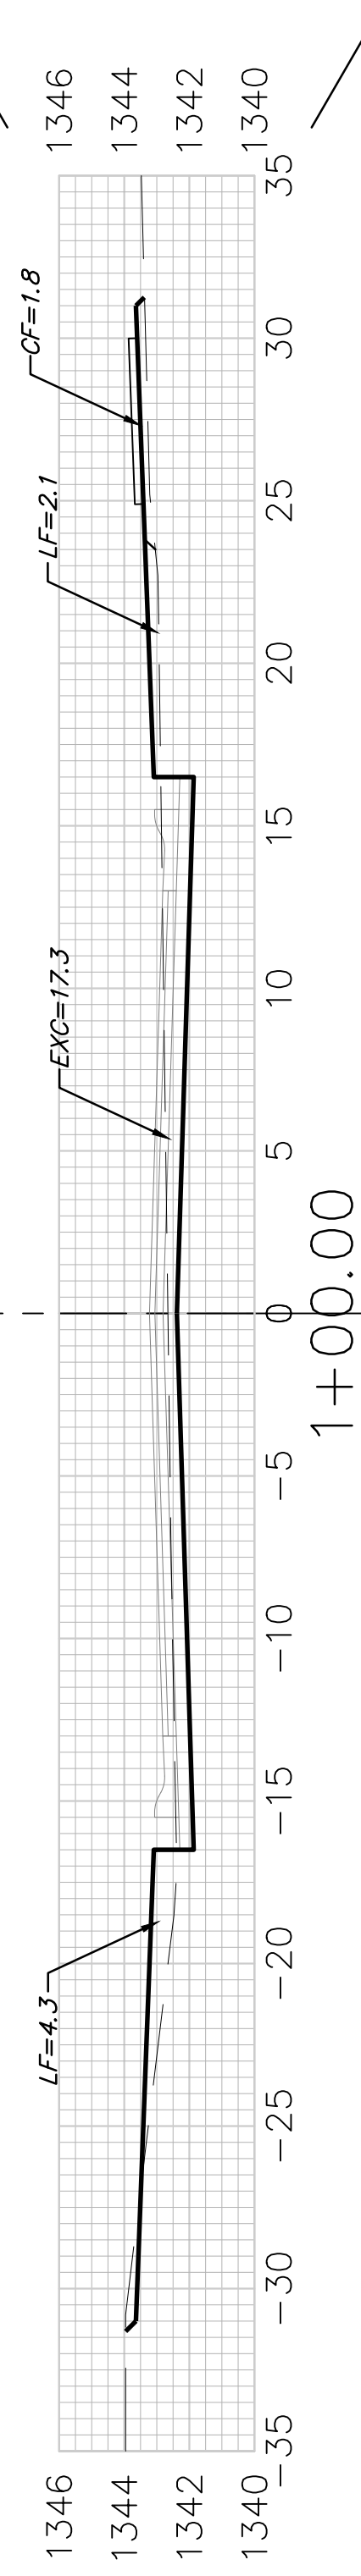


EXC = 47.3
LF = 7.5
CF = 6.3

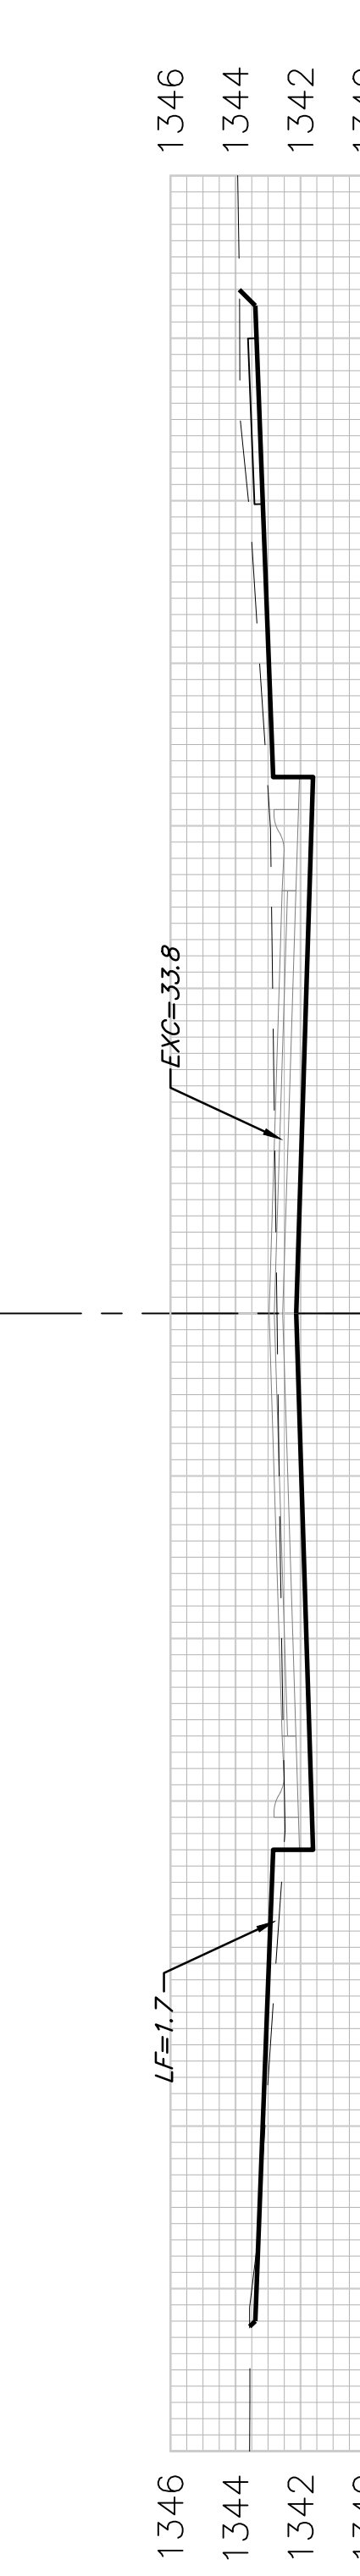

EXC = 21.6
LF = 1.1
CF = 0.0

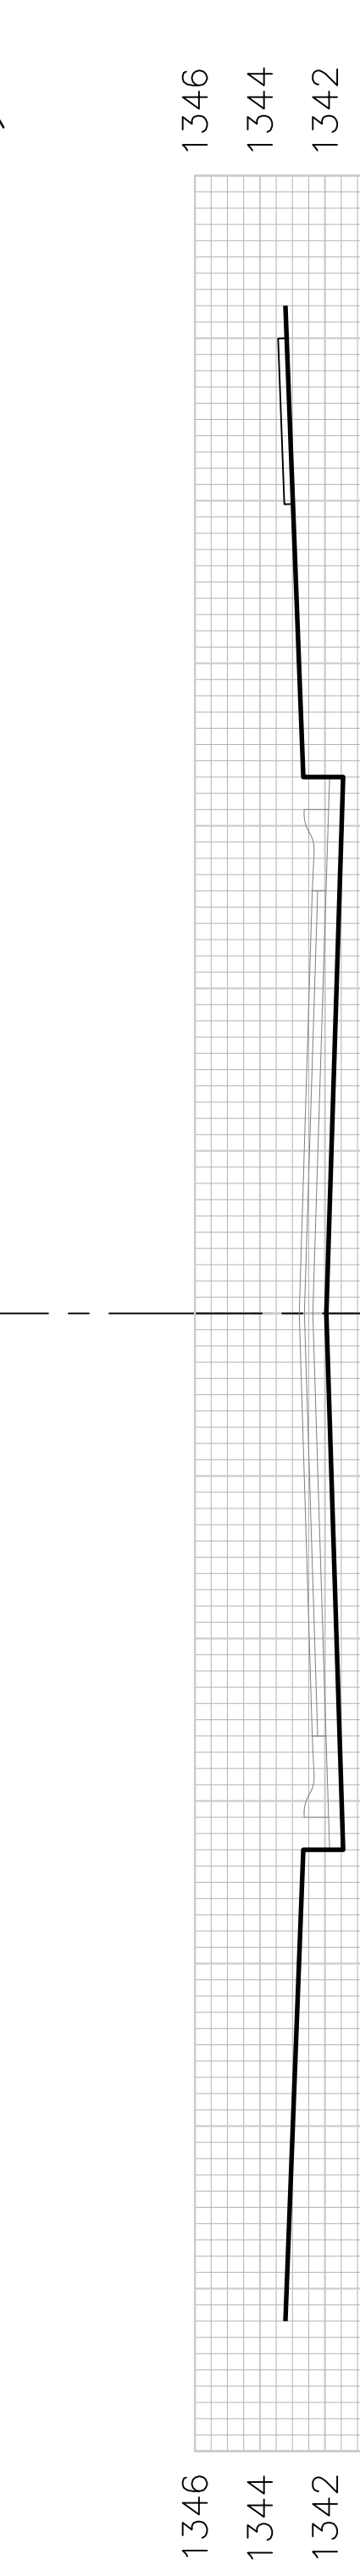

Sheet Totals
Excavation = 202.8 C.Y.
Loose Fill = 55.2 C.Y.
Compacted Fill = 14.8 C.Y.

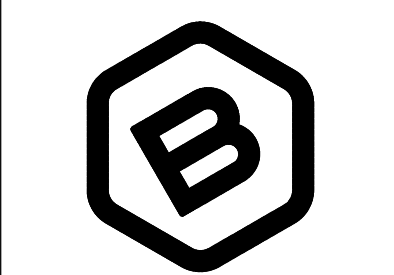

BAUGHMAN COMPANY
315 Ellis St.
Wichita, KS 67211
316-262-7271
BaughmanCo.com

CASTLEGATE 3RD ADD.
Phase 2

CROSS SECTIONS

STREET IMPROVEMENTS

PROJECT NUMBER:
22-08-E278

DESIGN: NBW DRAWN: TMS

DATE: May 16, 2023

SHEET **18** OF **23**

THORNTON
Q