


# WICHITA, KANSAS

## OLIVER AT KELLOGG INTERSECTION IMPROVEMENTS

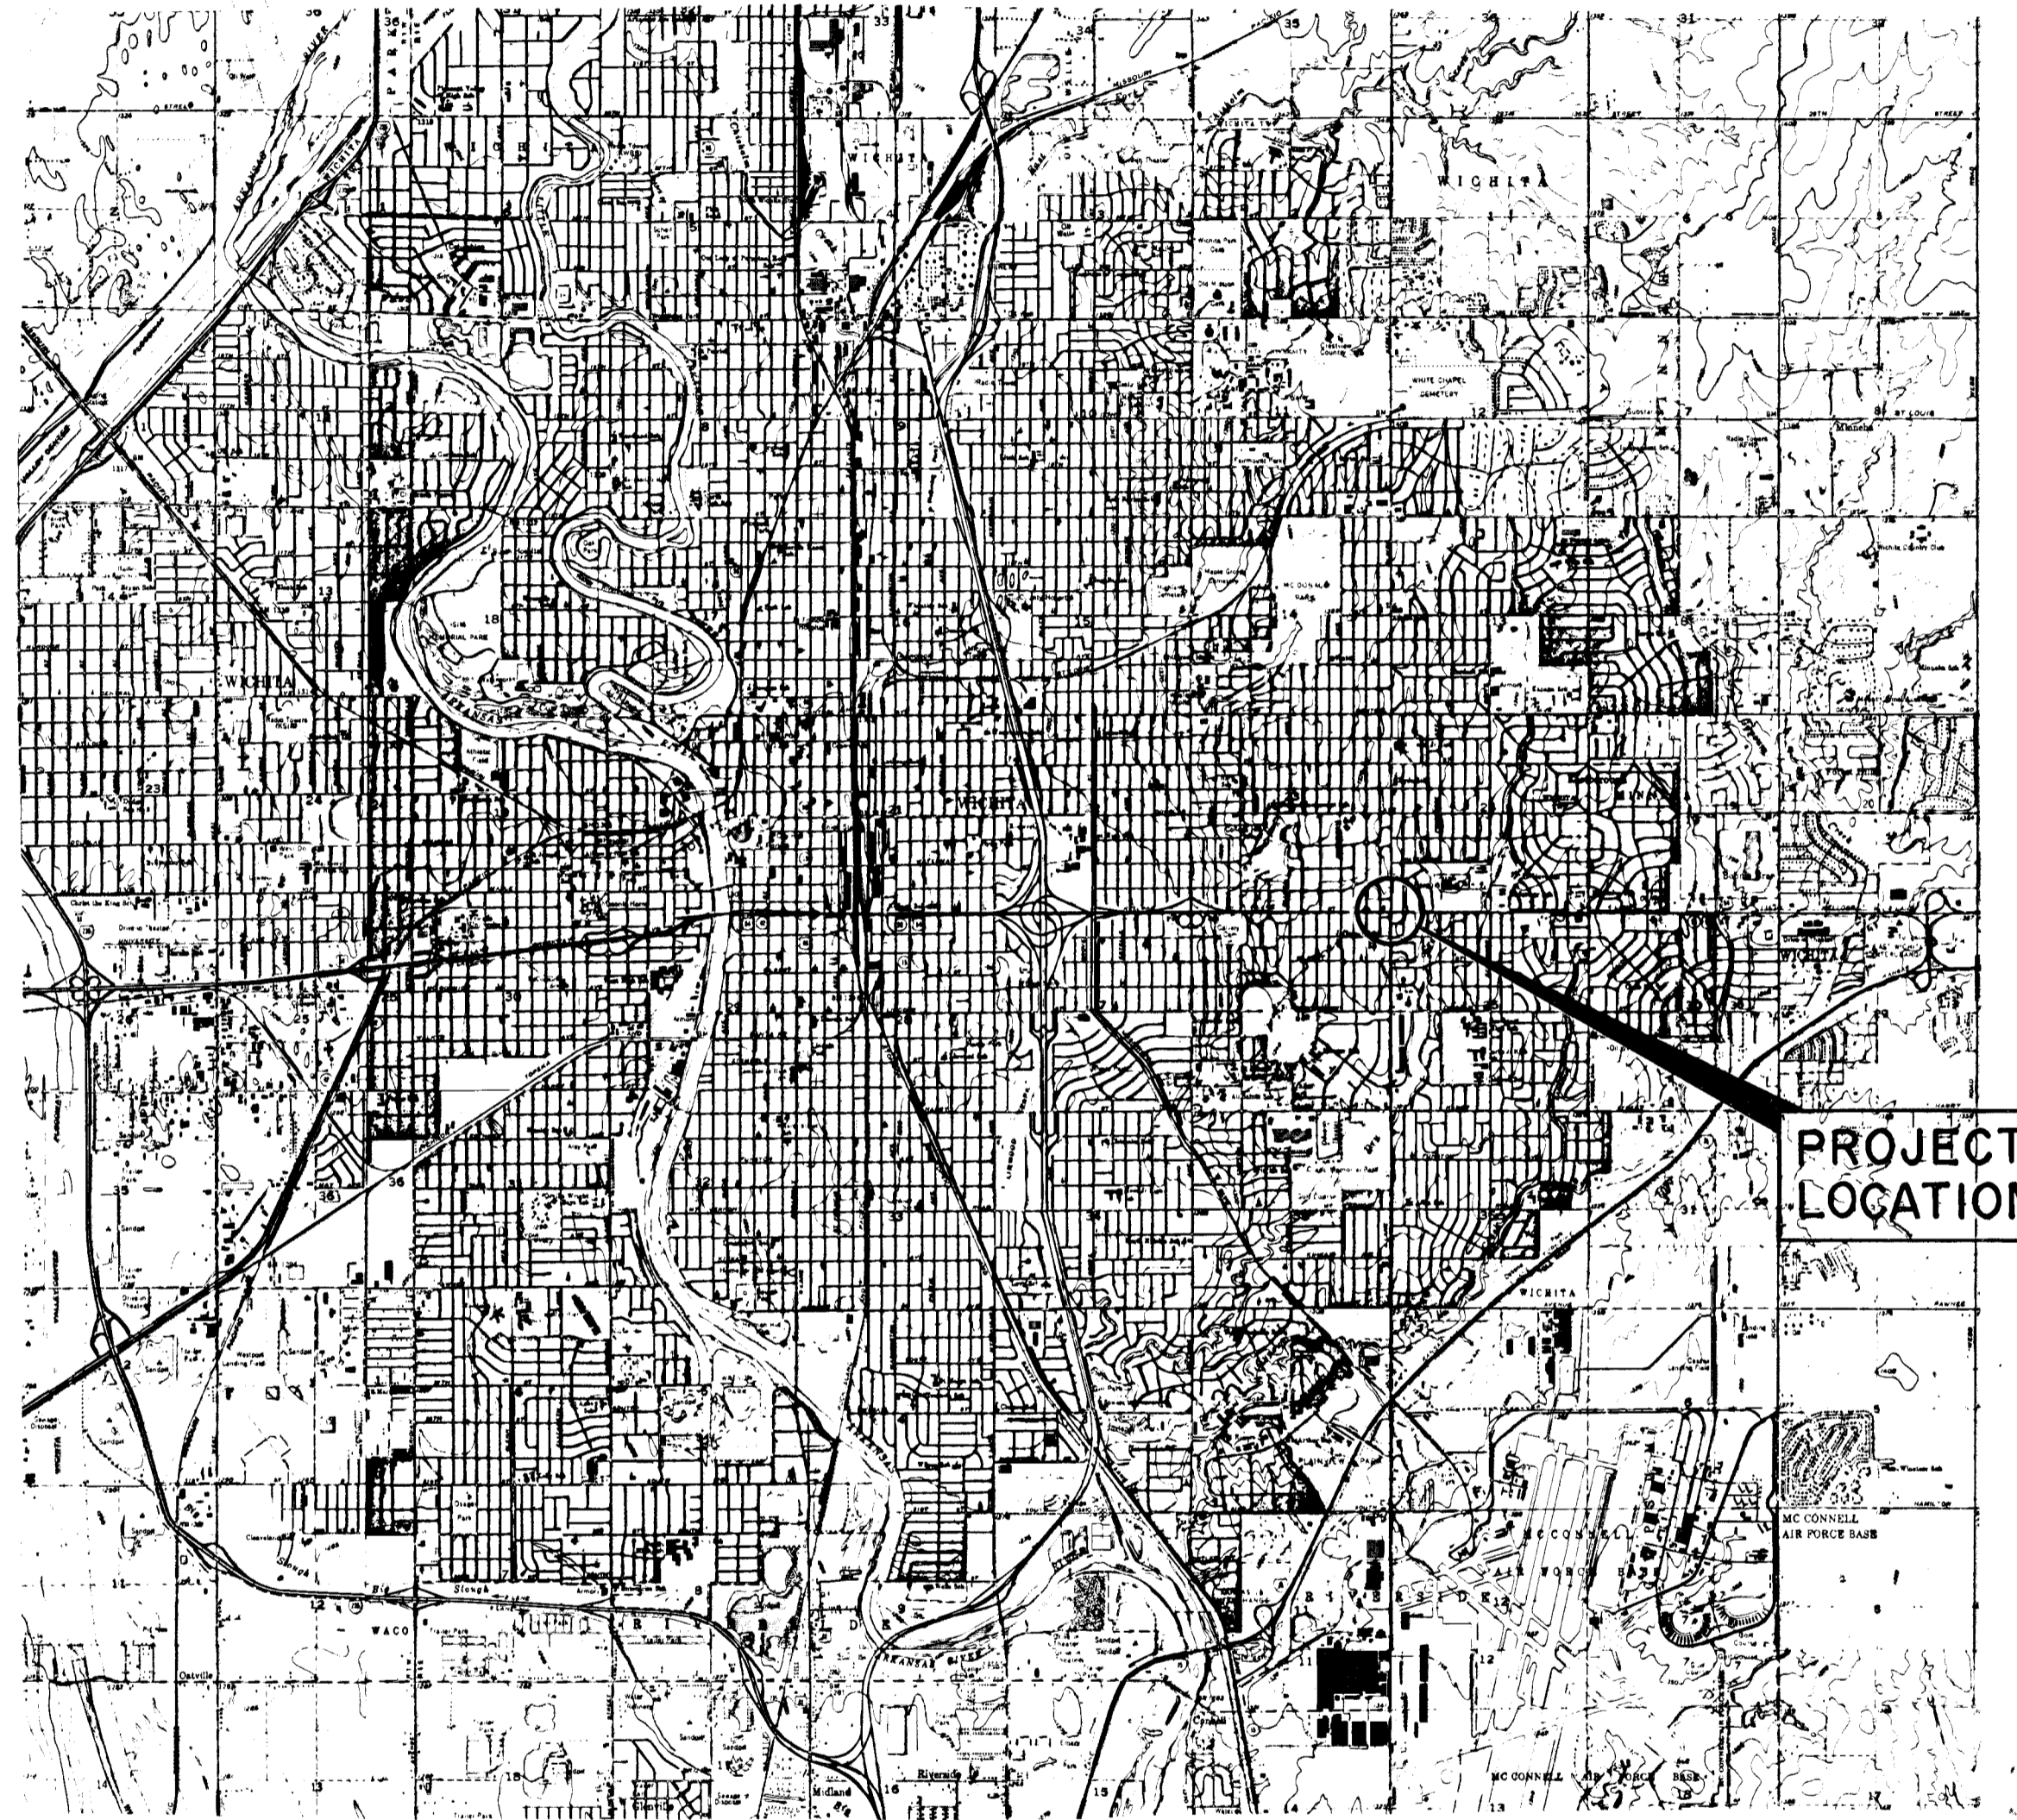

**LOCATION MAP**

### INDEX TO DRAWINGS

SHEET NO.	DESCRIPTION
1	TITLE SHEET, LOCATION MAP & INDEX
2	REMOVAL PLAN & LEGEND
3-4	TYPICAL SECTIONS & DETAILS
5	PLAN, GENERAL NOTES & CONTROL
6-7	PLAN
8-10	PROFILES
11	PAVEMENT DETAILS
12	CURB INLET DETAILS
13	MANHOLE DETAILS
14-17	TRAFFIC SIGNALIZATION PLAN & DETAILS
18-19	TRAFFIC CONTROL PLAN & CONSTRUCTION SEQUENCE
20-22	CROSS SECTIONS

APPROVED DATE: \_\_\_\_\_  
 DEPARTMENT OF ENGINEERING  
 R.W. BRUGGEMAN, DIRECTOR OF ENGINEERING / CITY ENGINEER  
 PROJECT NO. 472-76-245-81101-000-000-001

**WILSON**  
**& COMPANY**  
 ENGINEERS  
 ARCHITECTS  
 WICHITA - KANSAS