




50.01'
EXC = 28.7
LF = 13.7
CF = 0.0

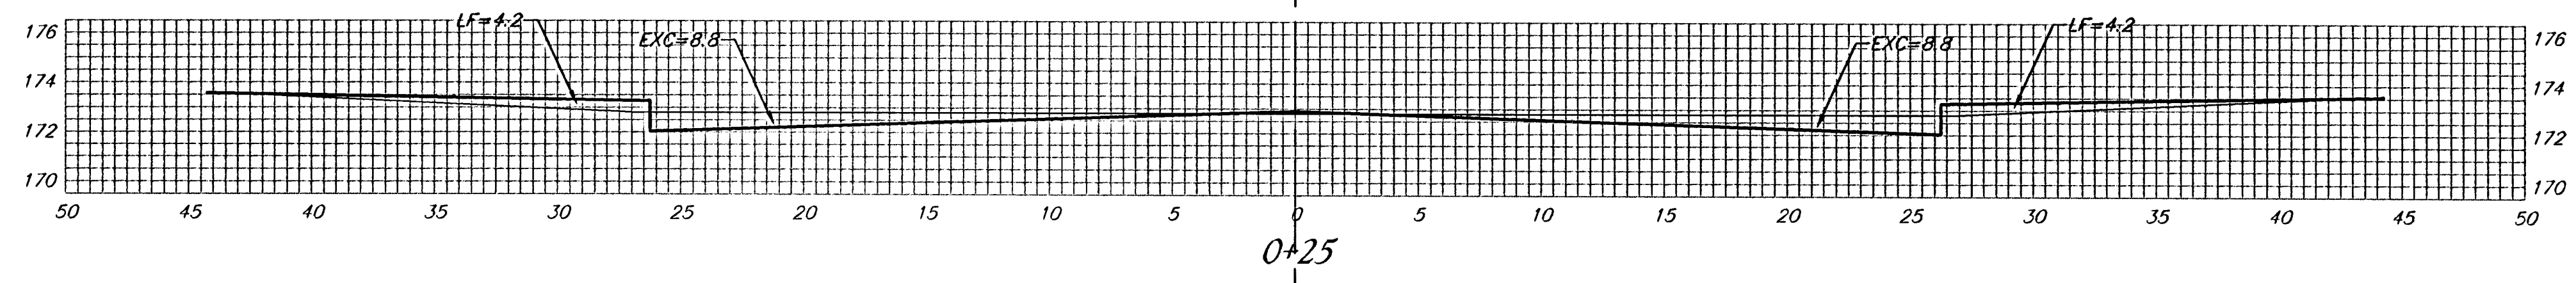


24.99'
EXC = 15.3
LF = 7.3
CF = 0.0

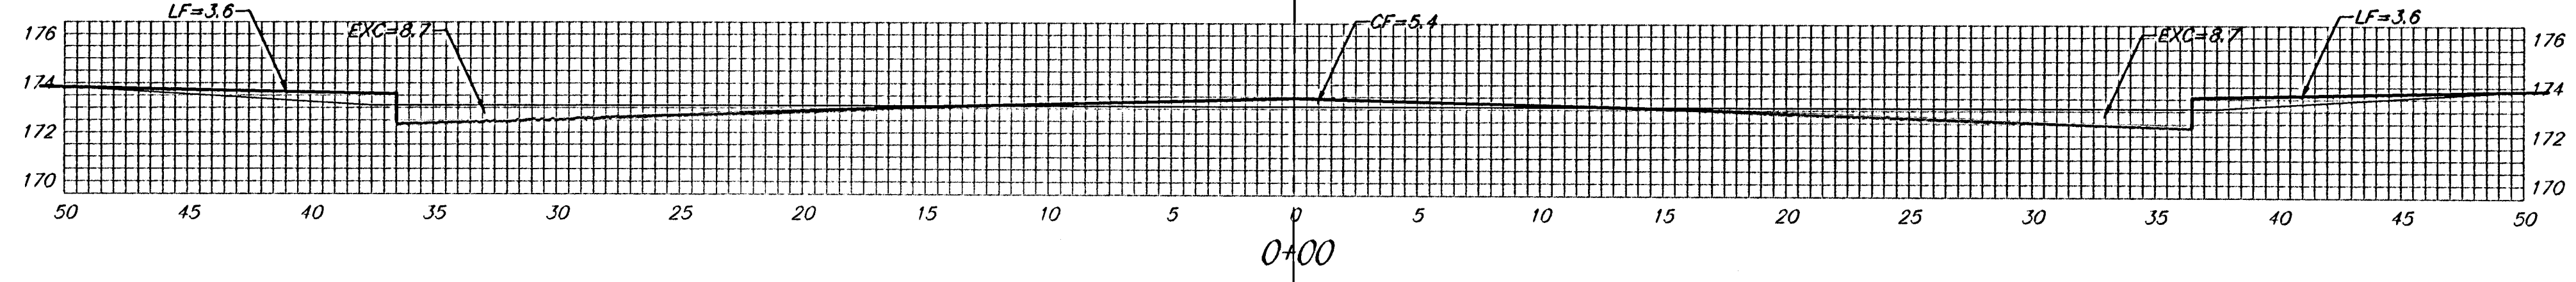


25.00'
EXC = 16.2
LF = 7.2
CF = 2.5

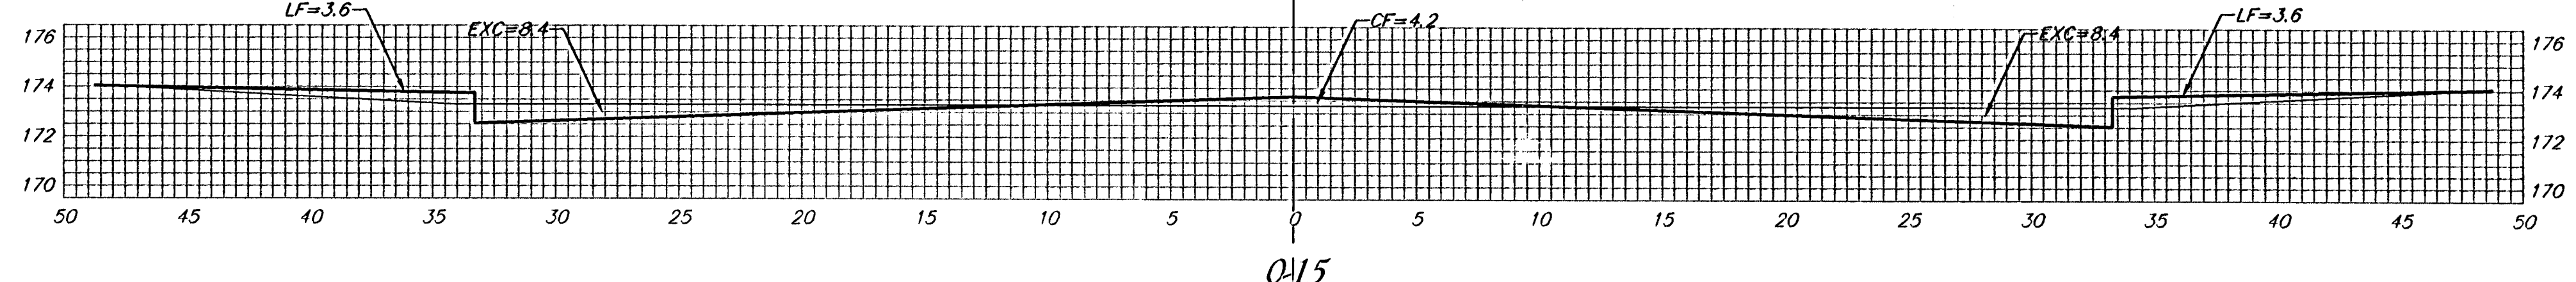

15.00'
EXC = 9.5
LF = 4.0
CF = 2.7

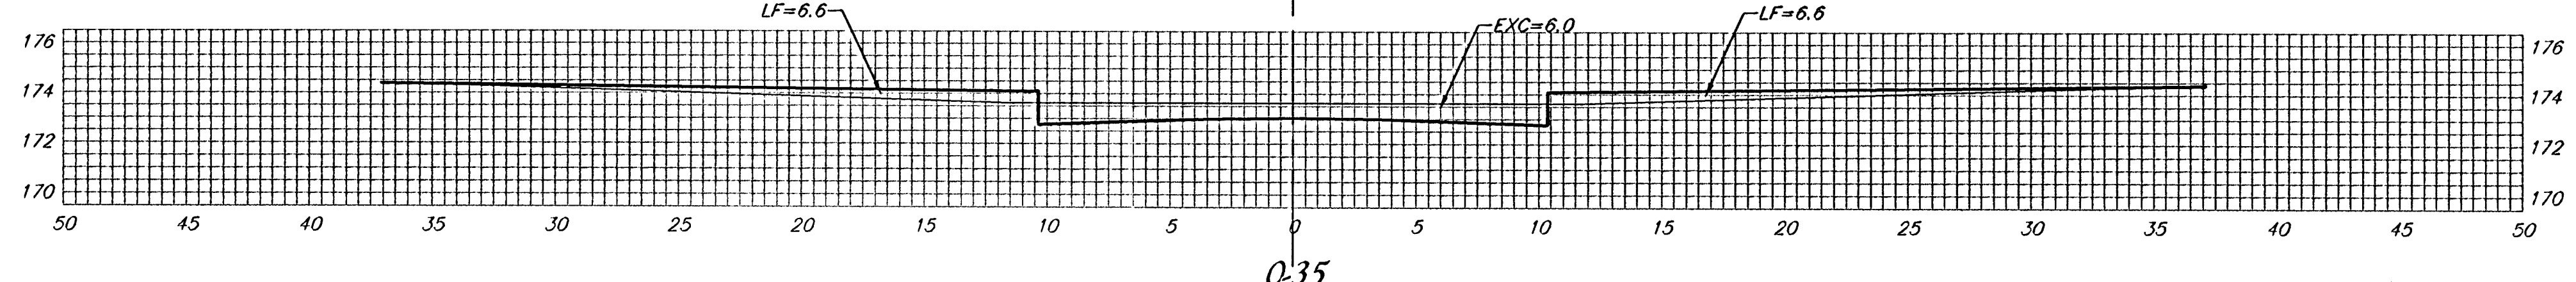

20.00'
EXC = 8.4
LF = 7.6
CF = 1.6

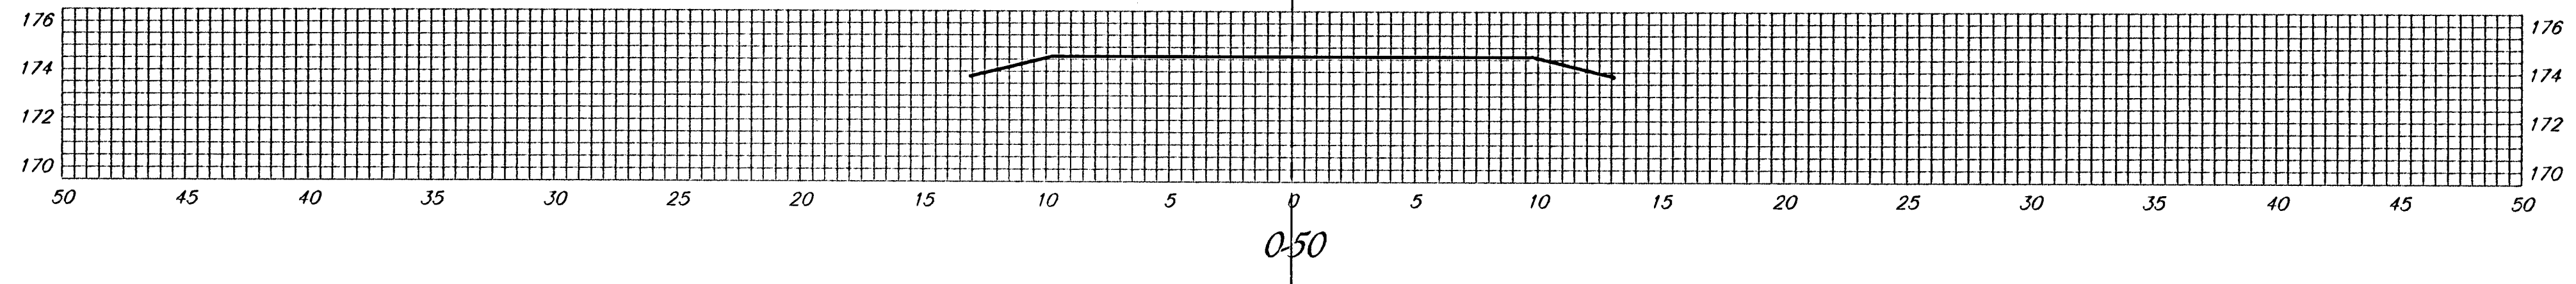

15.00'
EXC = 1.7
LF = 1.8
CF = 0.0

Sheet Totals:
Excavation = 79.8 C.Y.
Loose Fill = 41.6 C.Y.
Compacted Fill = 6.8 C.Y.

AKSARBEN CT.
C

