



0+46.86

53.14'
EXC = 30.5
LF = 14.6
CF = 0.0

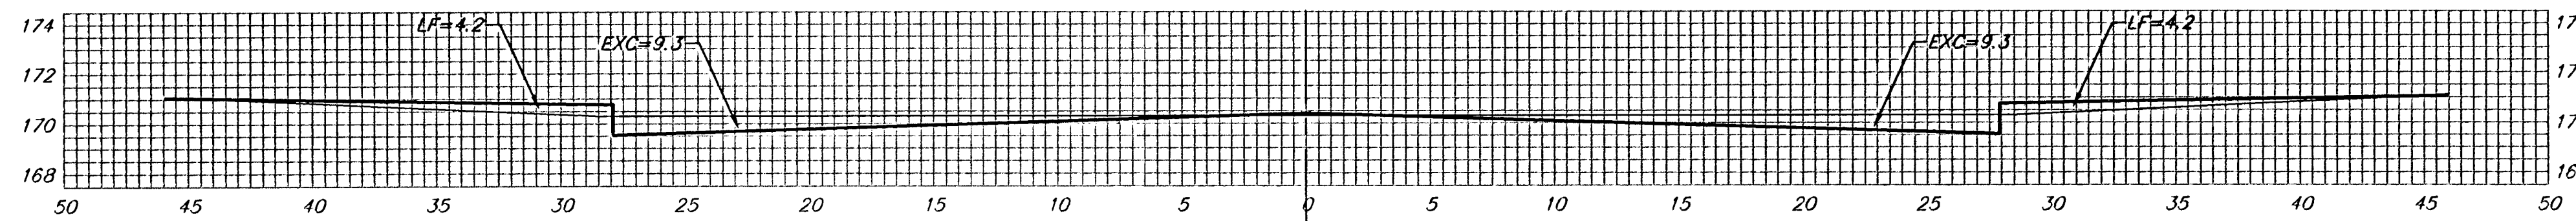


0+23.43

23.43'
EXC = 15.4
LF = 6.9
CF = 0.0

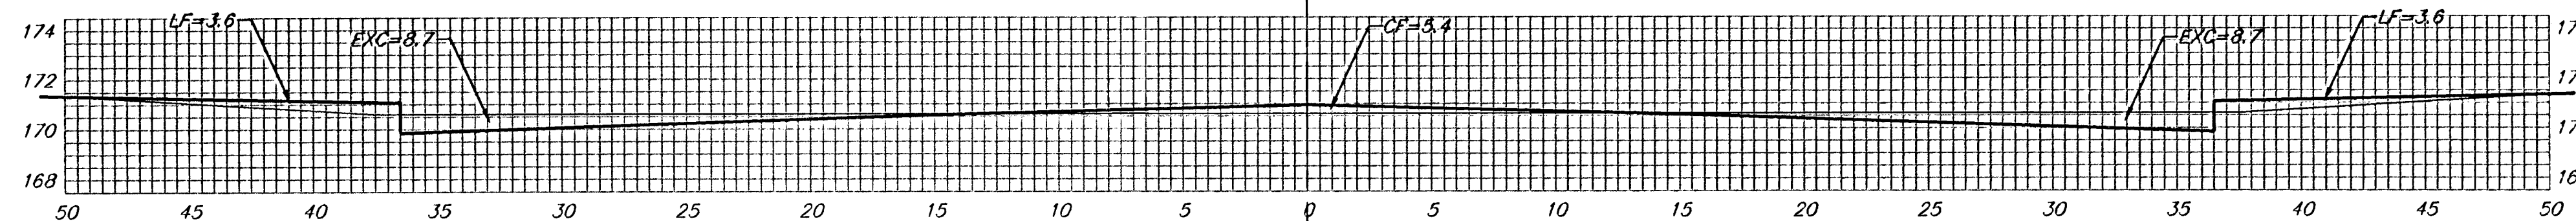


0+00

23.43'
EXC = 15.6
LF = 6.8
CF = 2.3

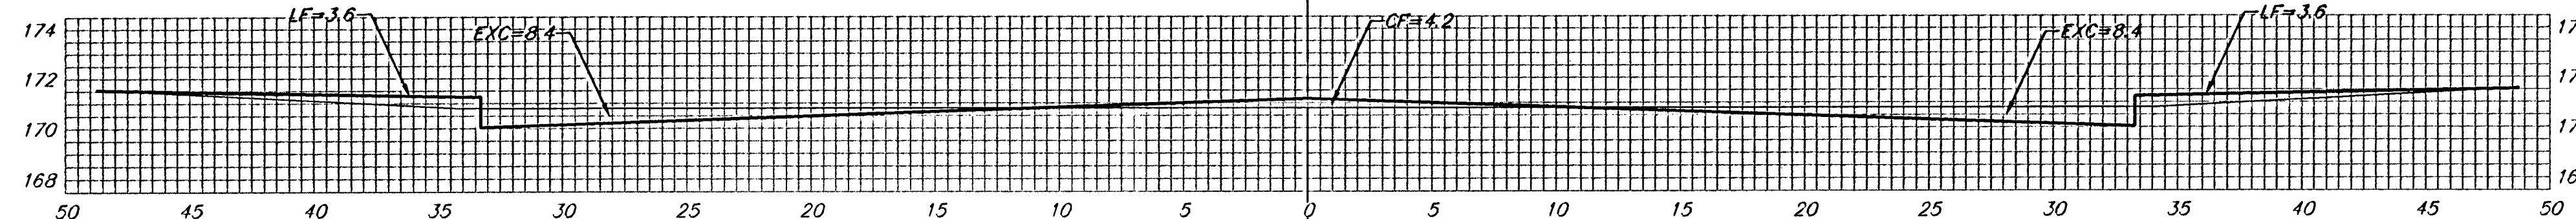


0-15

15.00'
EXC = 9.5
LF = 4.0
CF = 2.7

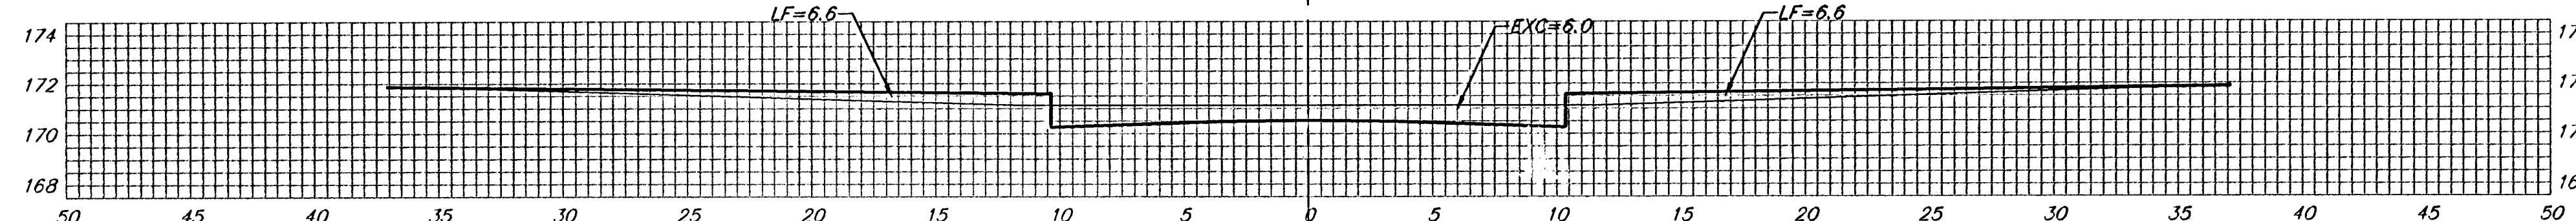

0-35

20.00'
EXC = 8.4
LF = 7.6
CF = 1.6

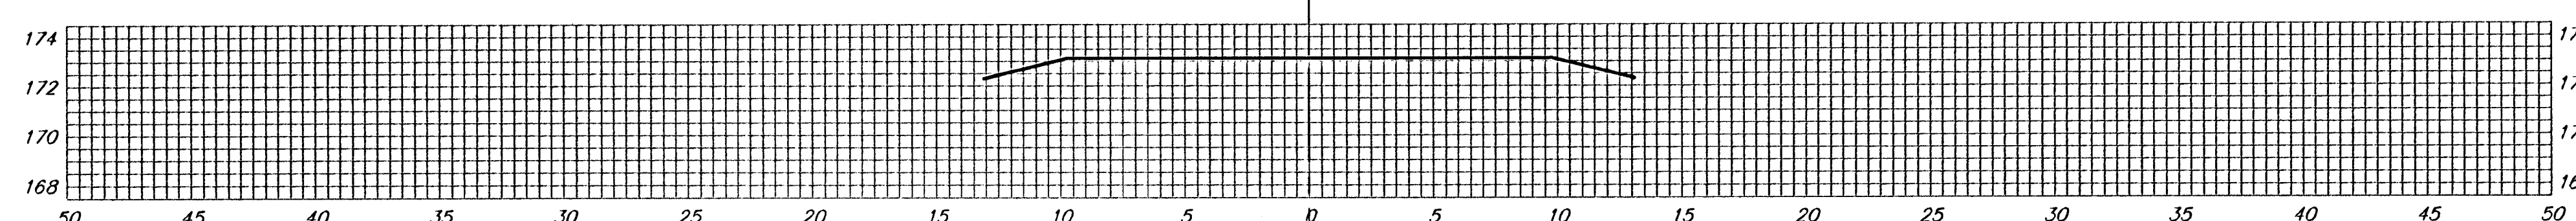

0-50

15.00'
EXC = 1.7
LF = 1.8
CF = 0.0

LOST CREEK CIR.

Sheet Totals:
Excavation = 81.1 C.Y.
Loose Fill = 41.7 C.Y.
Compacted Fill = 6.6 C.Y.



Baughman Company, P.A. 315 Ella St. Wichita, KS 67211 P3162627771 F3162620149
ENGINEERING | SURVEYING | PLANNING | LANDSCAPE ARCHITECTURE
PROJECT NUMBER 472-83671 SHEET 27 OF 30
CopperOne/Phase3/XS8 04-06-E956