



KELLOGG TYPICAL APPROACH SECTION

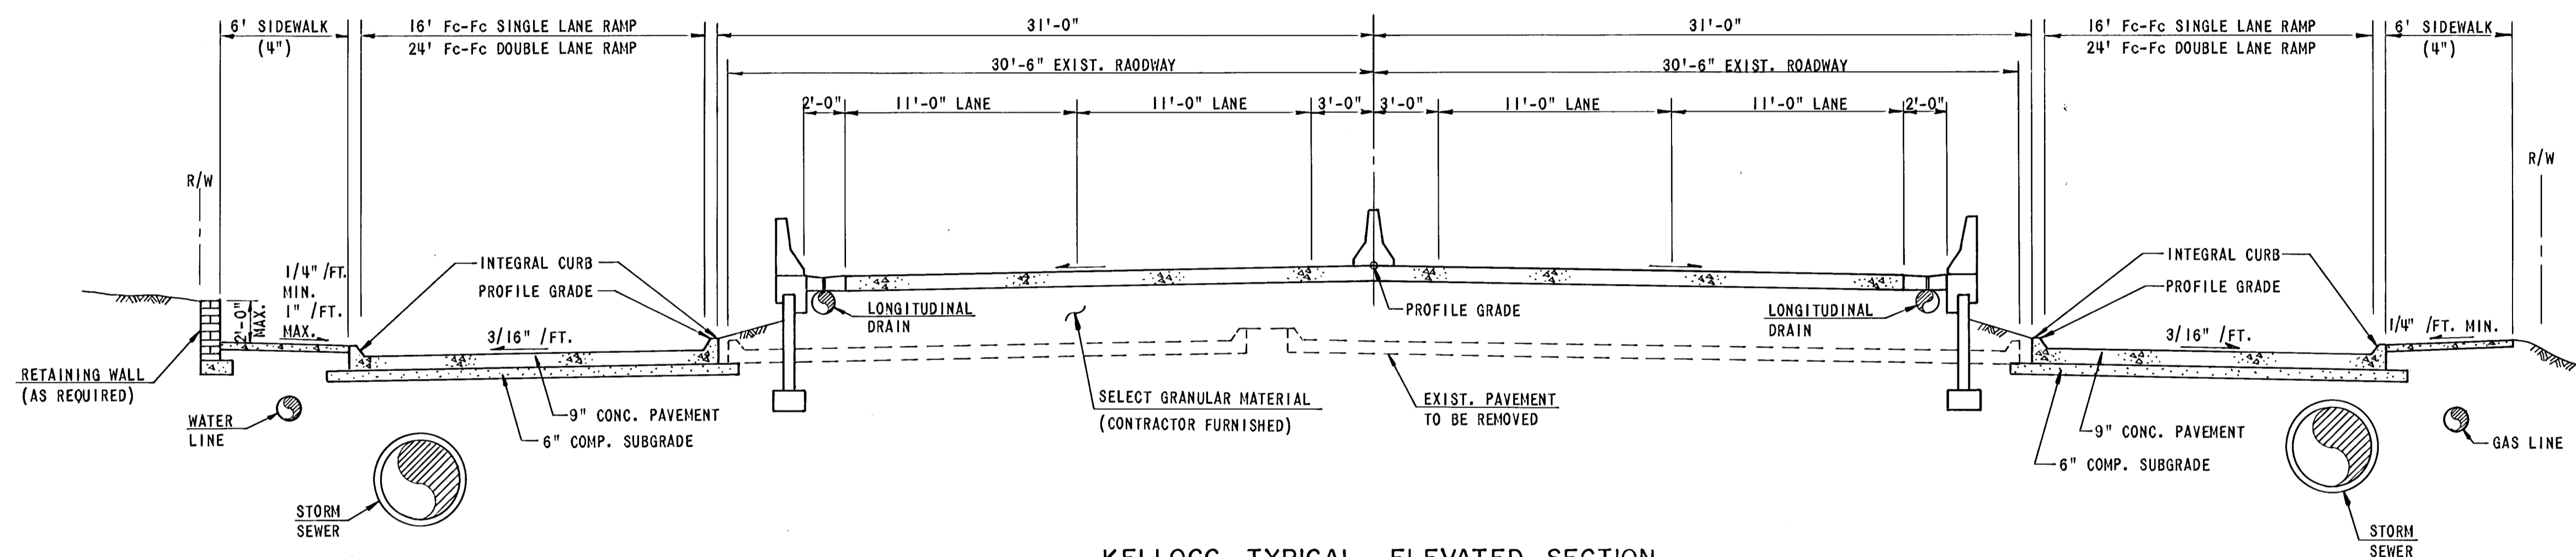

KELLOGG TYPICAL ELEVATED SECTION

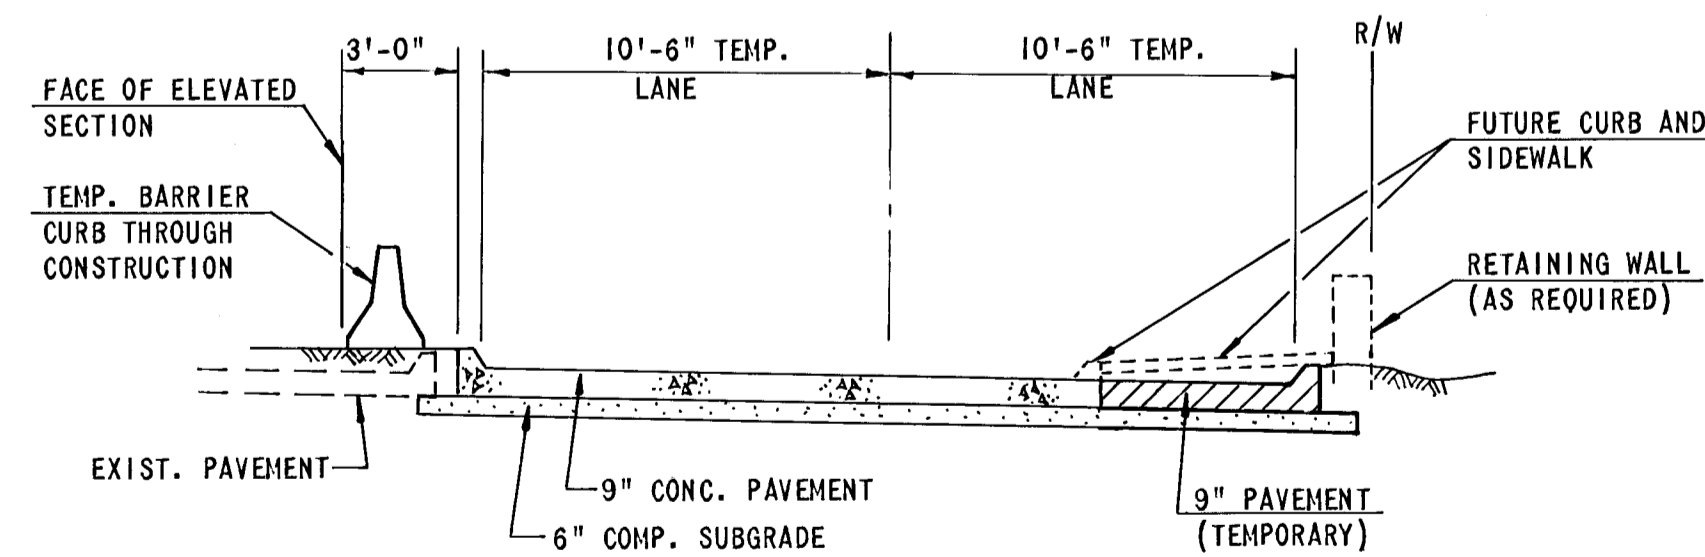

TYPICAL TEMPORARY DETOUR THROUGH CONSTRUCTION

KELLOGG-OLIVER INTERSECTION STUDY
TYPICAL SECTIONS

			DESIGN SJM	DRAWN RAL	WILSON & COMPANY ENGINEERS & ARCHITECTS WICHITA - KANSAS	DATE: FEB. 1982
						FILE NO. 81-323
						SHEET NO. 2
						OF 12
REVISION	DATE	BY				