



ELEVATION

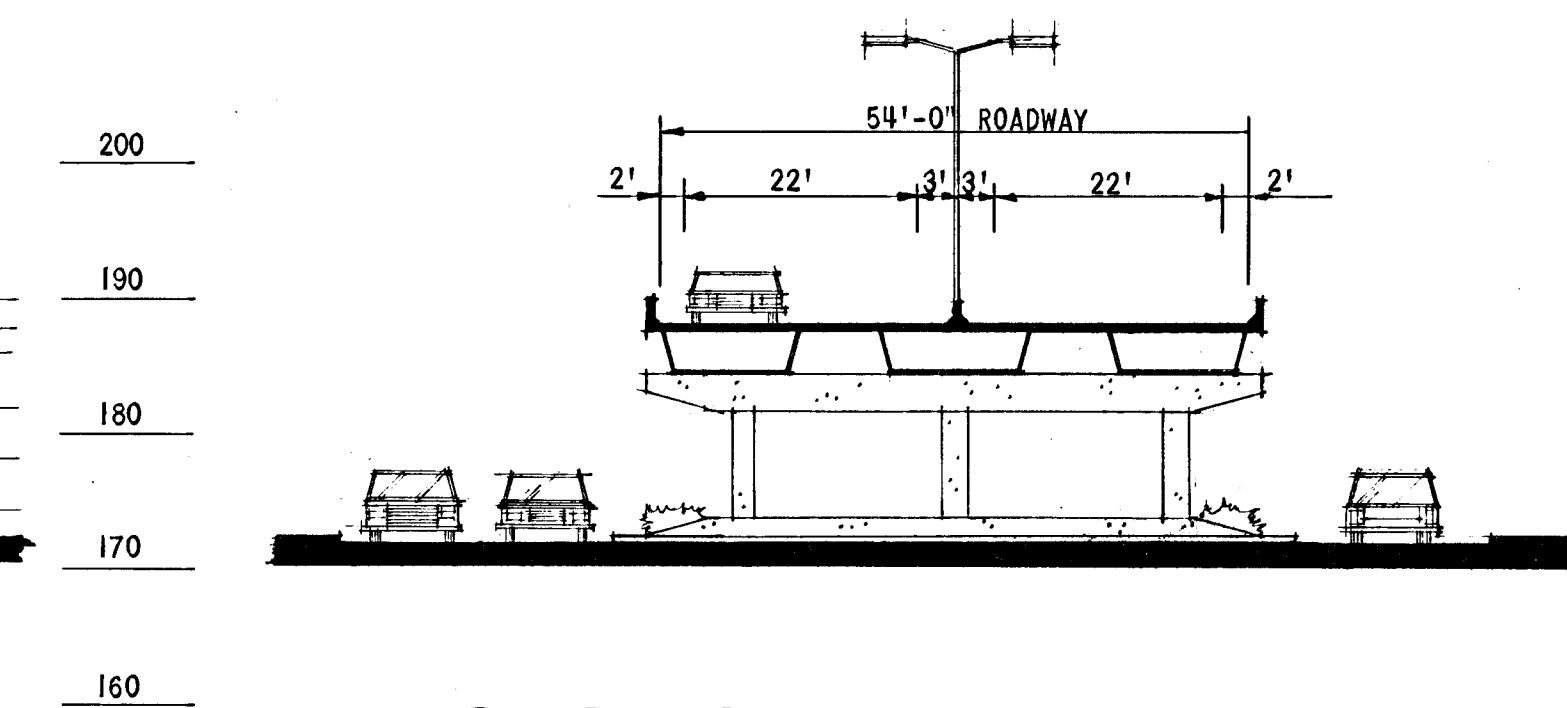

SECTION

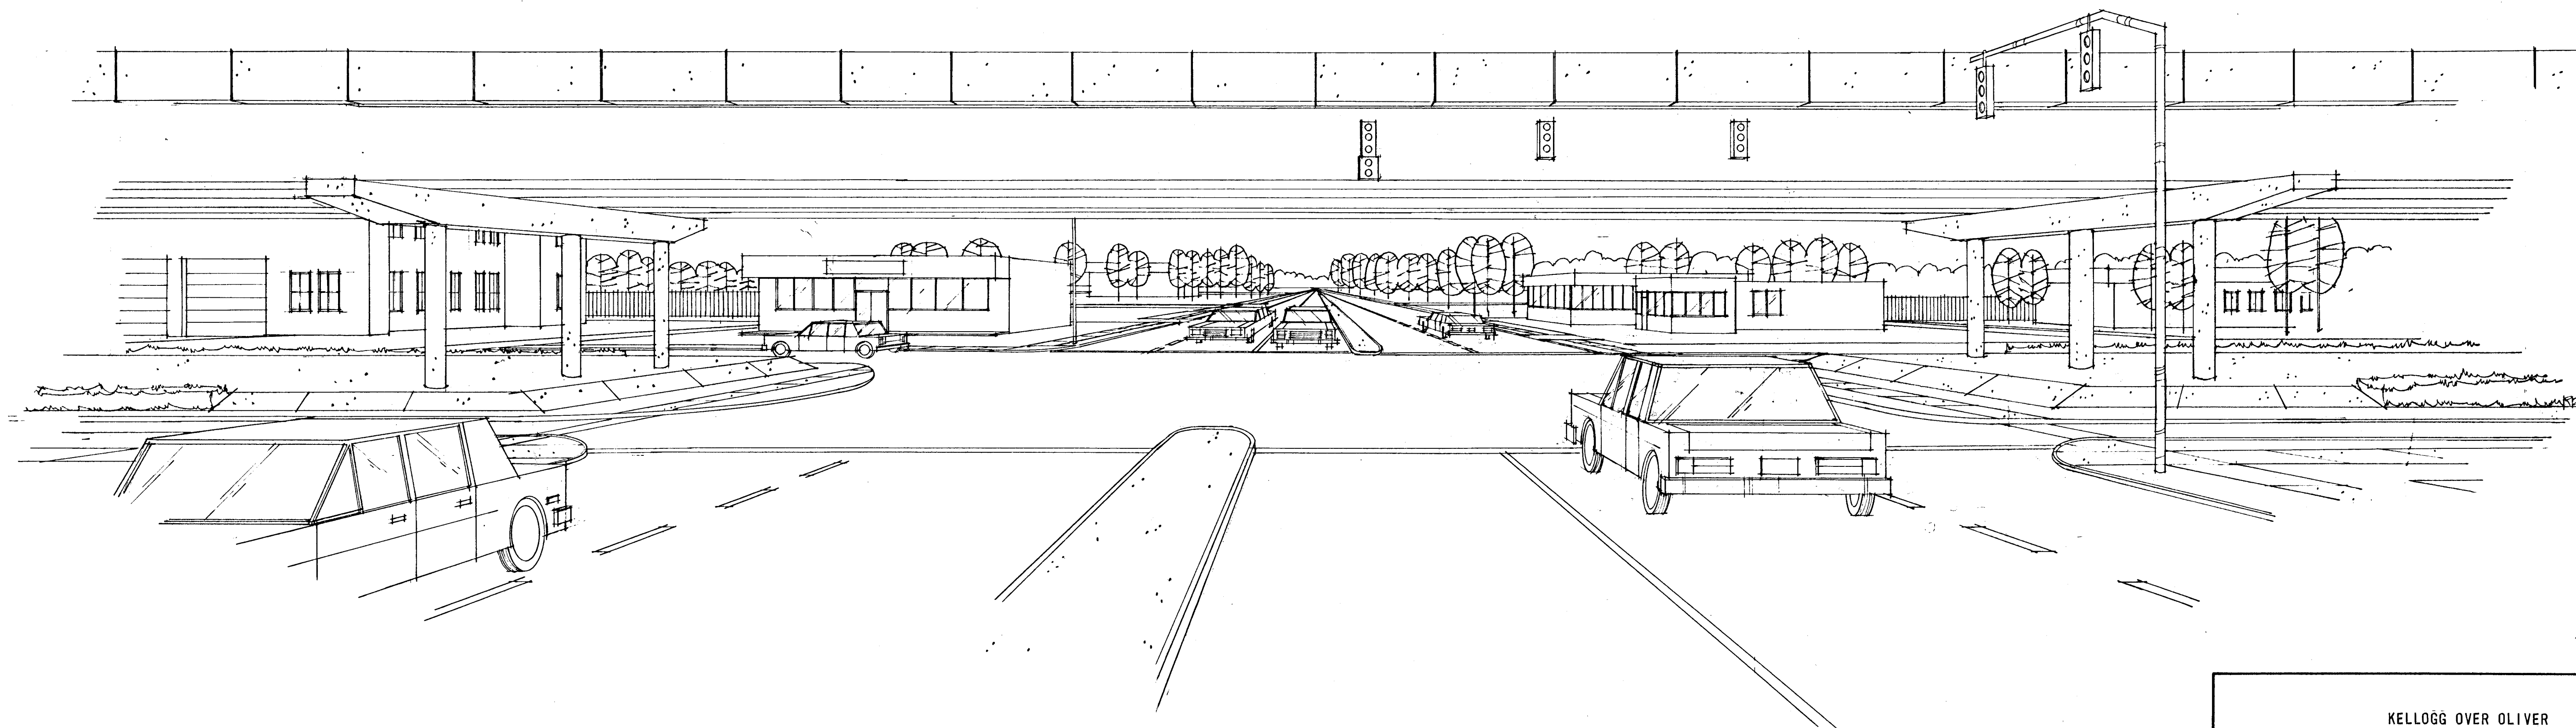

KELLOGG OVER OLIVER
BRIDGE ILLUSTRATIONS AND DETAILS

REVISION	DATE	BY

DESIGN	DRAWN

WILSON
& COMPANY
ENGINEERS & ARCHITECTS
WICHITA — KANSAS

DATE:
FEB. 1982
FILE NO.
81-323
SHEET NO. 11
OF 12