



EXC = 9.6
LF = 5.3
CF = 0.0

4+00

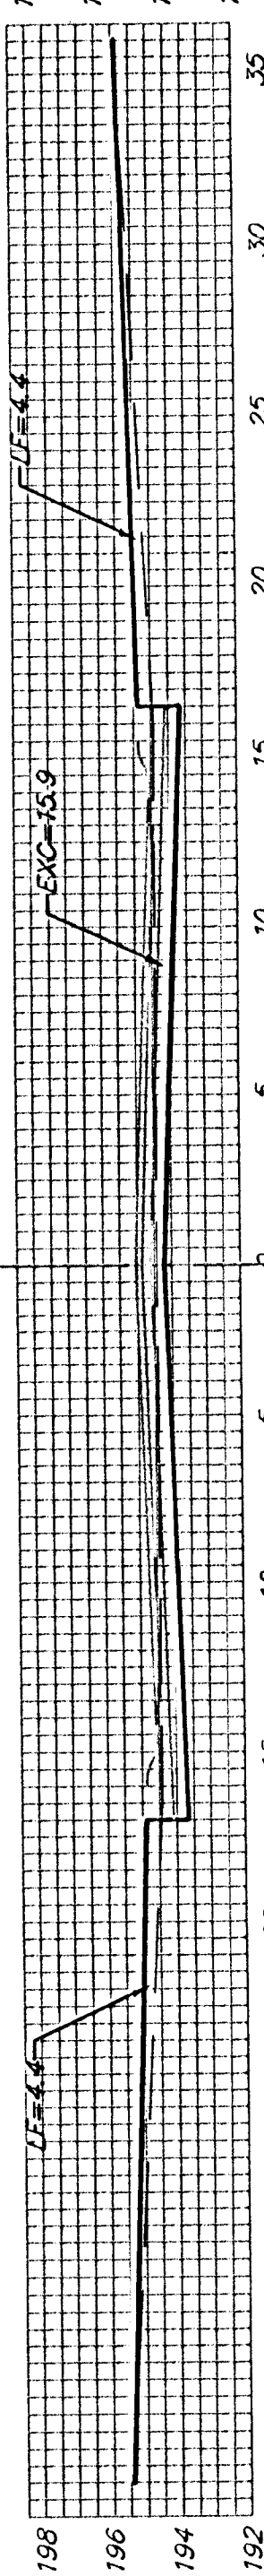


EXC = 14.7
LF = 8.1
CF = 0.0

3+50

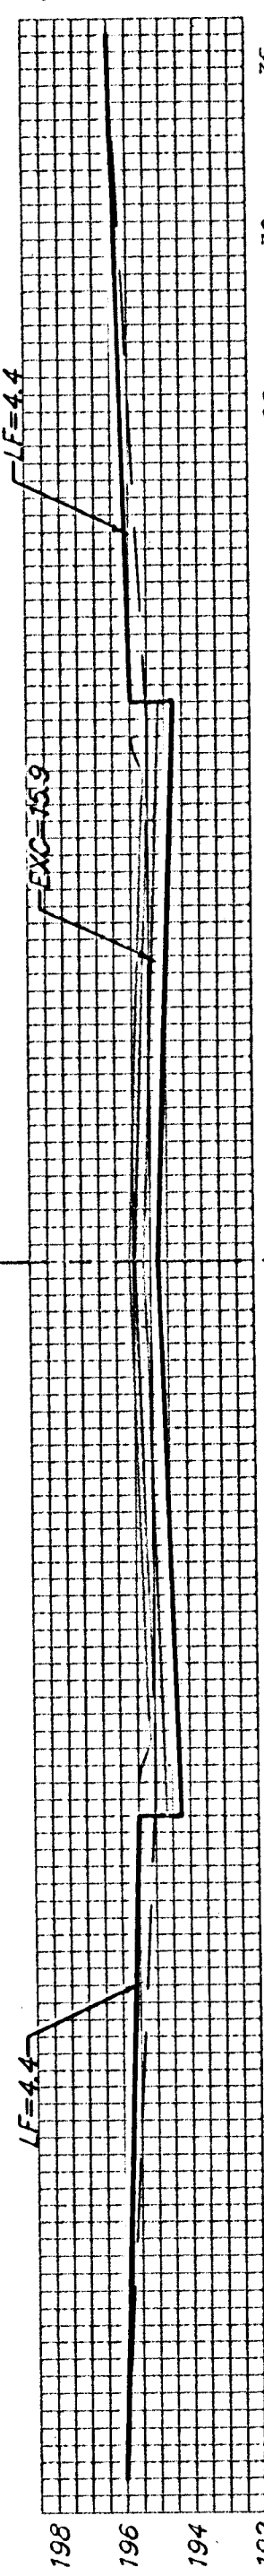


EXC = 14.7
LF = 8.1
CF = 0.0

3+00

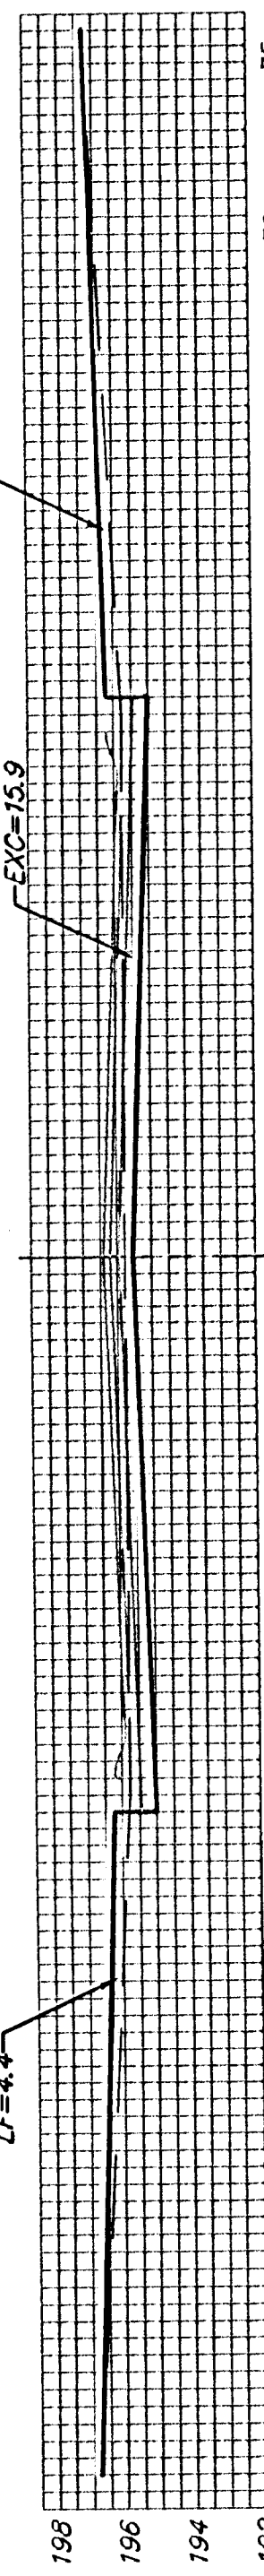


EXC = 14.7
LF = 8.1
CF = 0.0

2+50

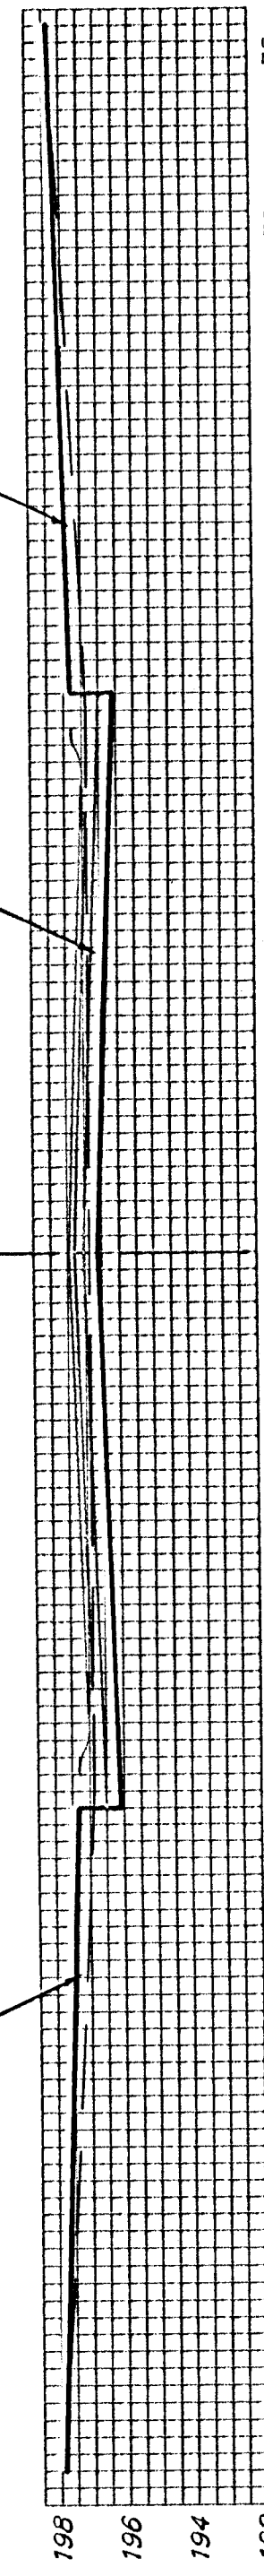


EXC = 14.7
LF = 8.1
CF = 0.0

2+00

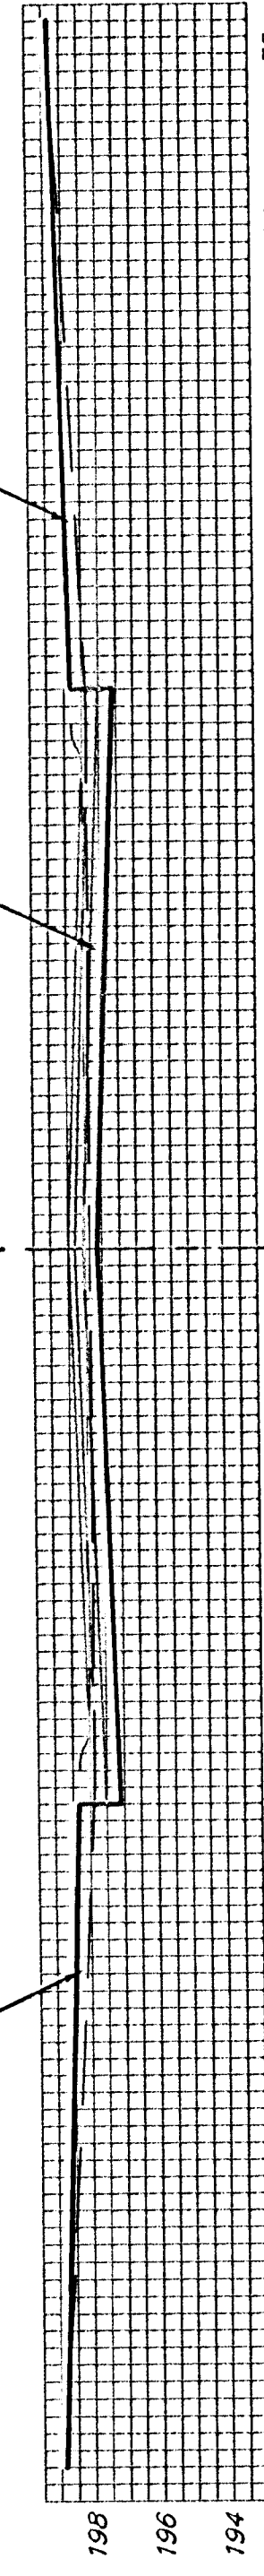


EXC = 14.7
LF = 8.1
CF = 0.0

1+50

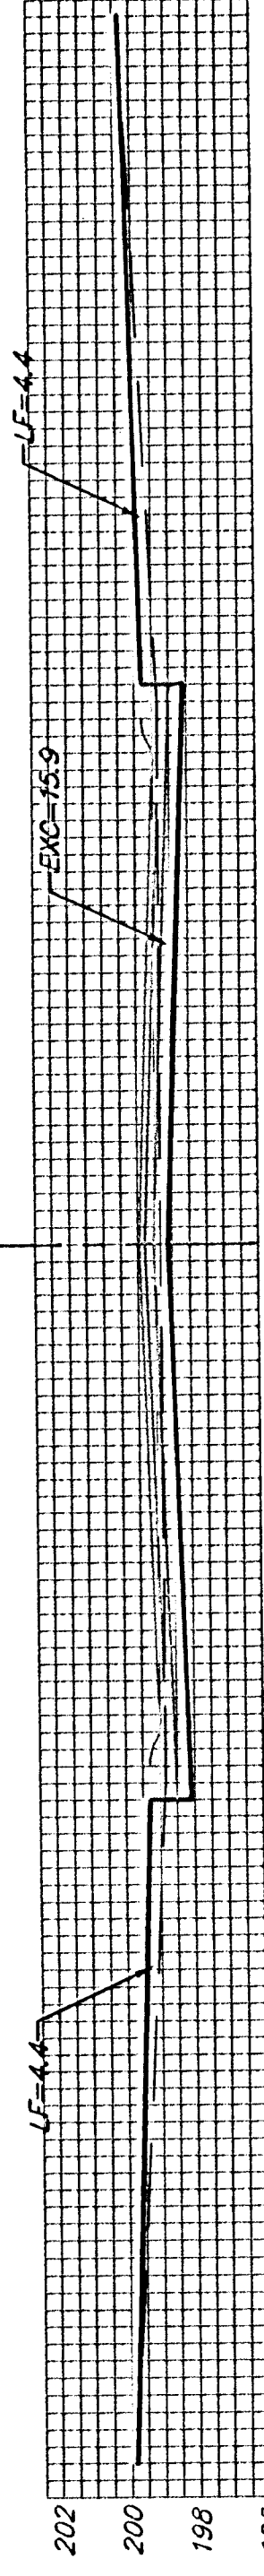


EXC = 14.7
LF = 8.1
CF = 0.0

1+00

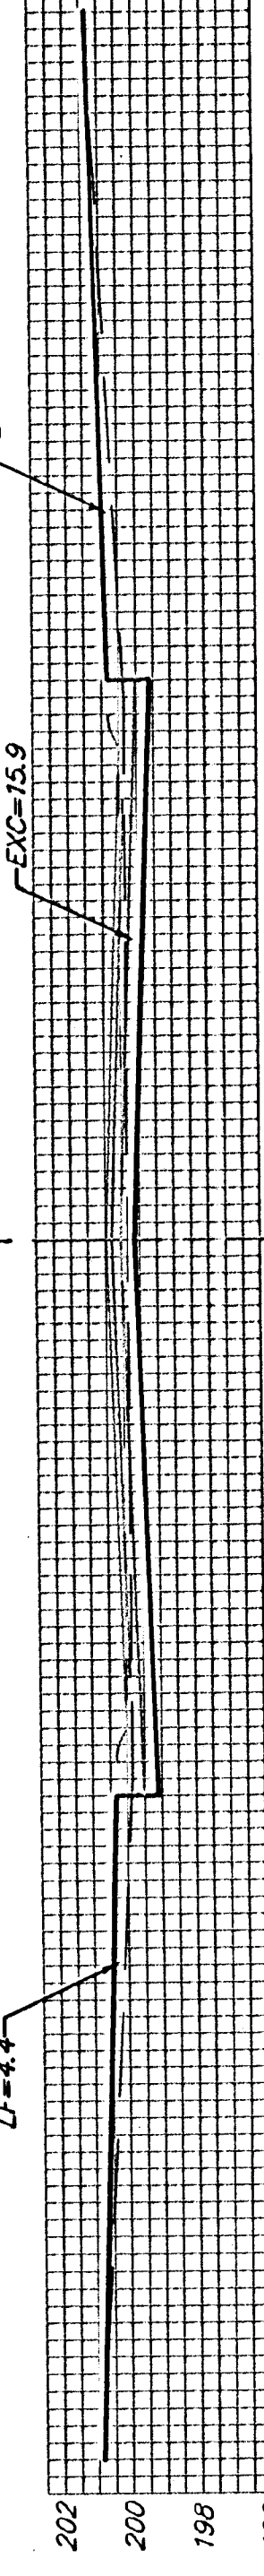


EXC = 17.3
LF = 9.6
CF = 0.0

0+70.58

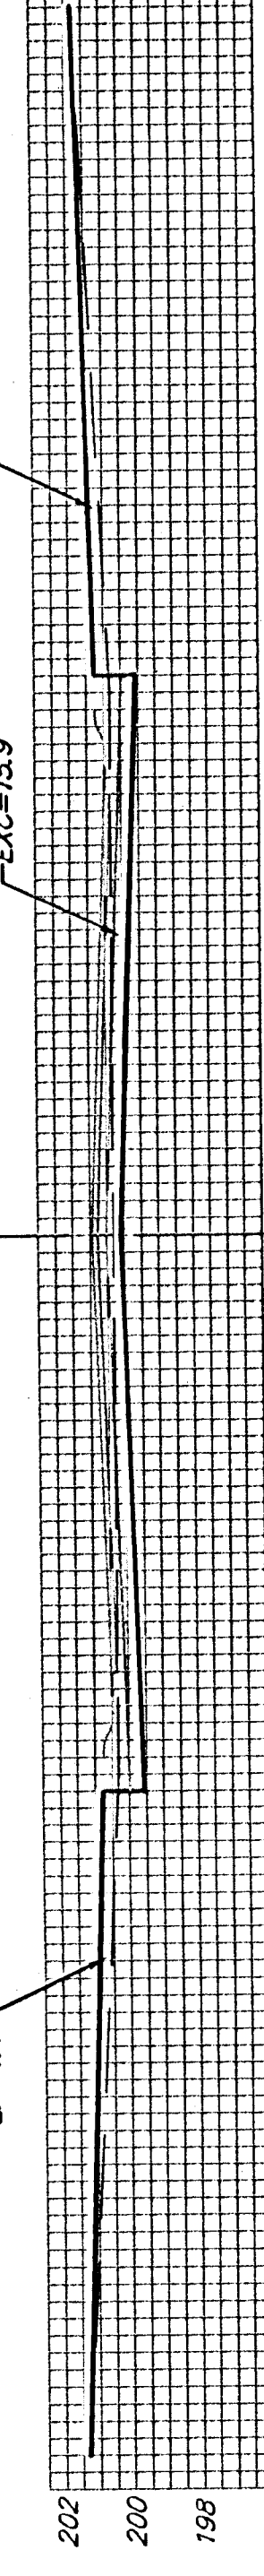


EXC = 12.7
LF = 6.1
CF = 0.0

0+50

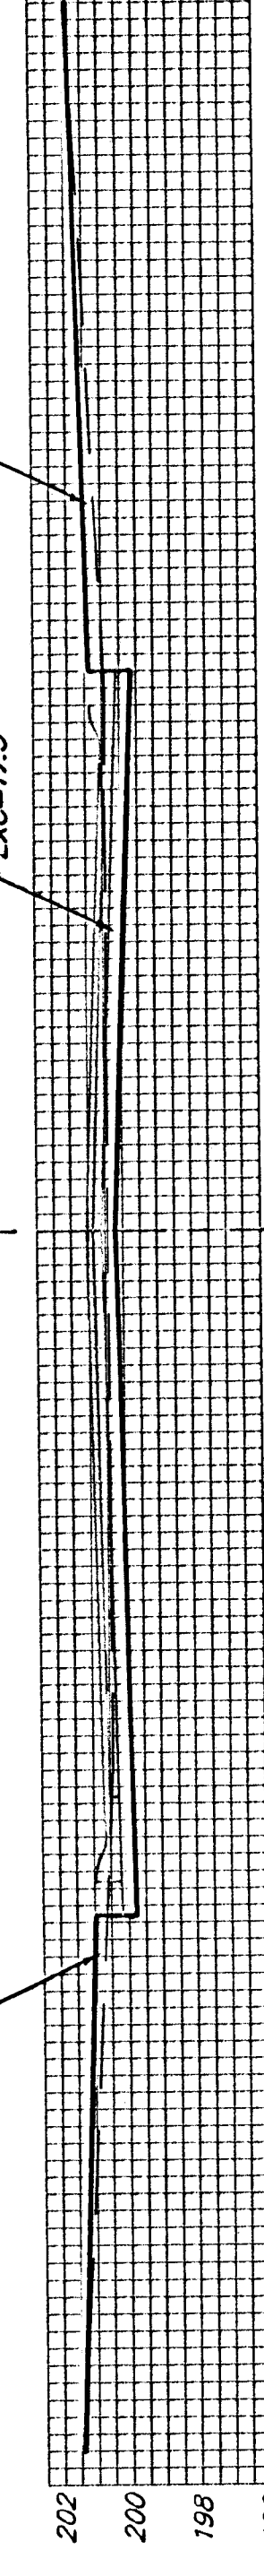


EXC = 12.8
LF = 5.3
CF = 0.0

0+25

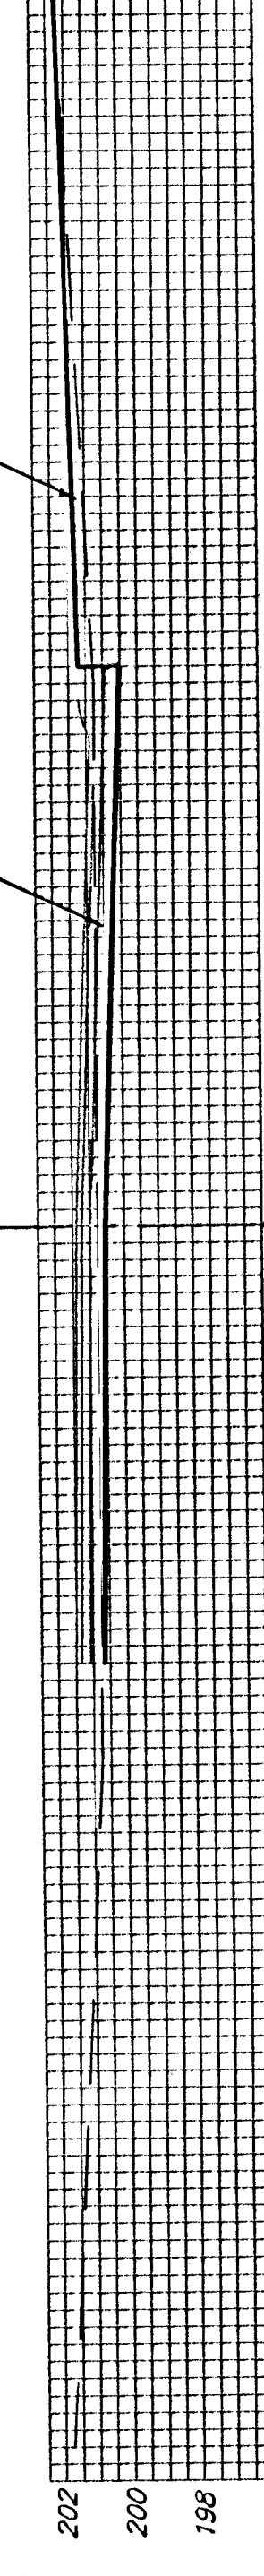

EXC = 8.8
LF = 4.1
CF = 0.0

0+00

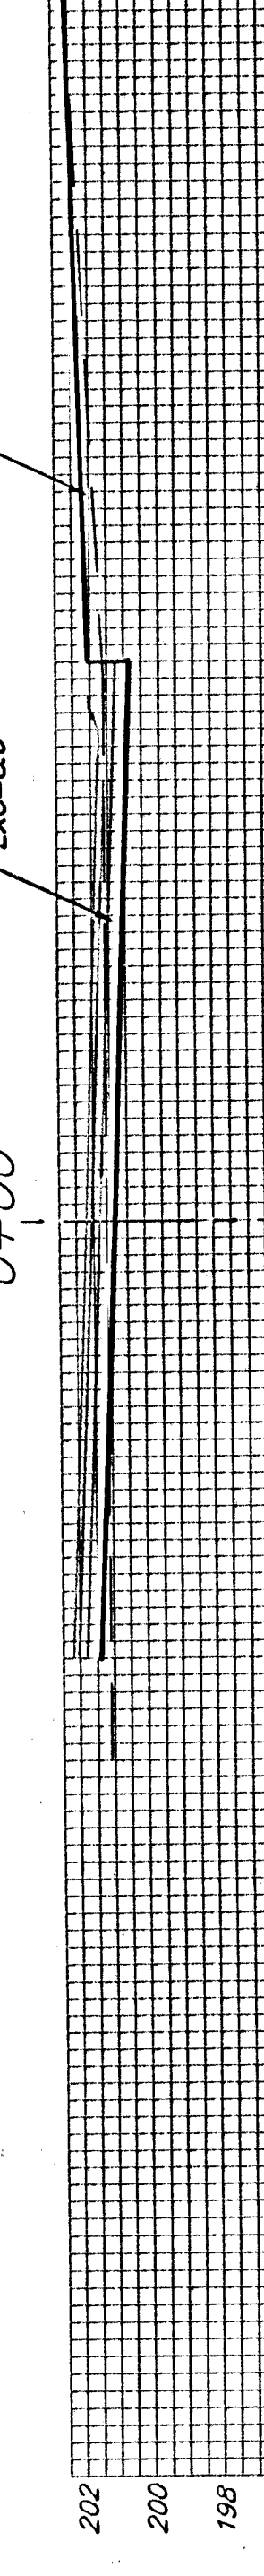

N. 127TH CT. E.

Sheet Totals:

Excavation = 149.4 C.Y.
Loose Fill = 79.0 C.Y.
Compacted Fill = 0.0 C.Y.

