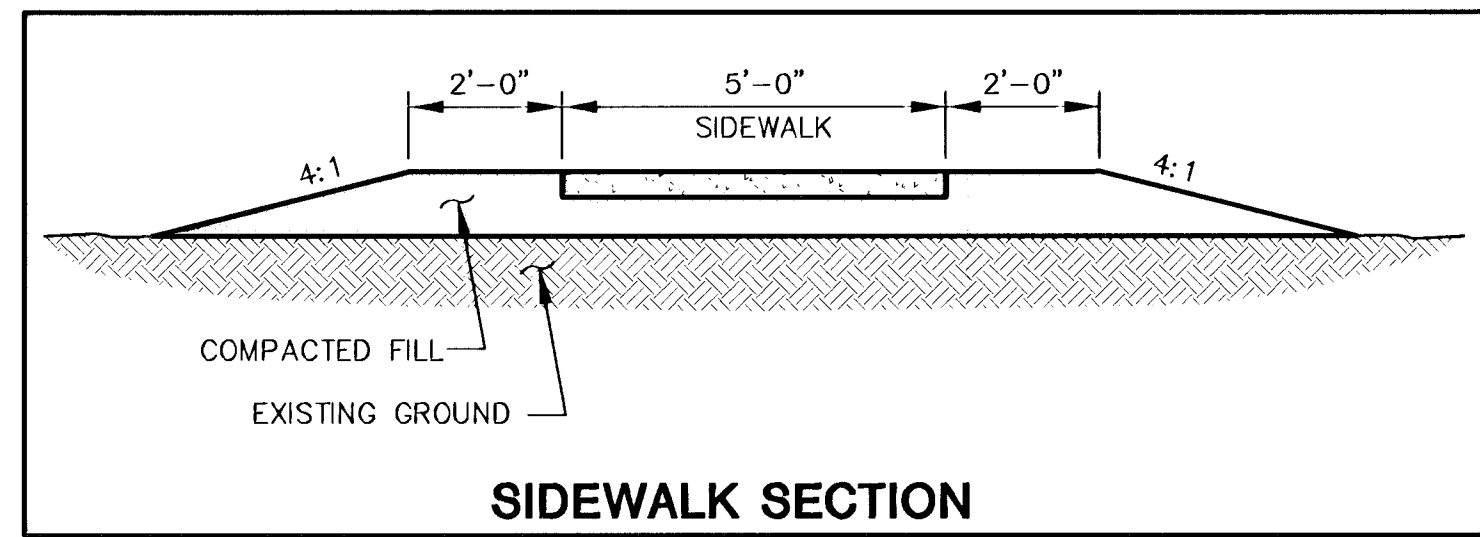


MKEC
ENGINEERING CONSULTANTS

411 N. WEBB ROAD
WICHITA, KS. 67206
316-684-9600

CEDAR VIEW SECOND ADDITION
PROJECT NAME

SIDEWALK PLAN
SHEET TITLE

DFL

DESIGN BY :

FEBRUARY 2001
DATE

GR

DRAWN BY:

00226SW2

GJA

CHECKED BY:

16 / 25