
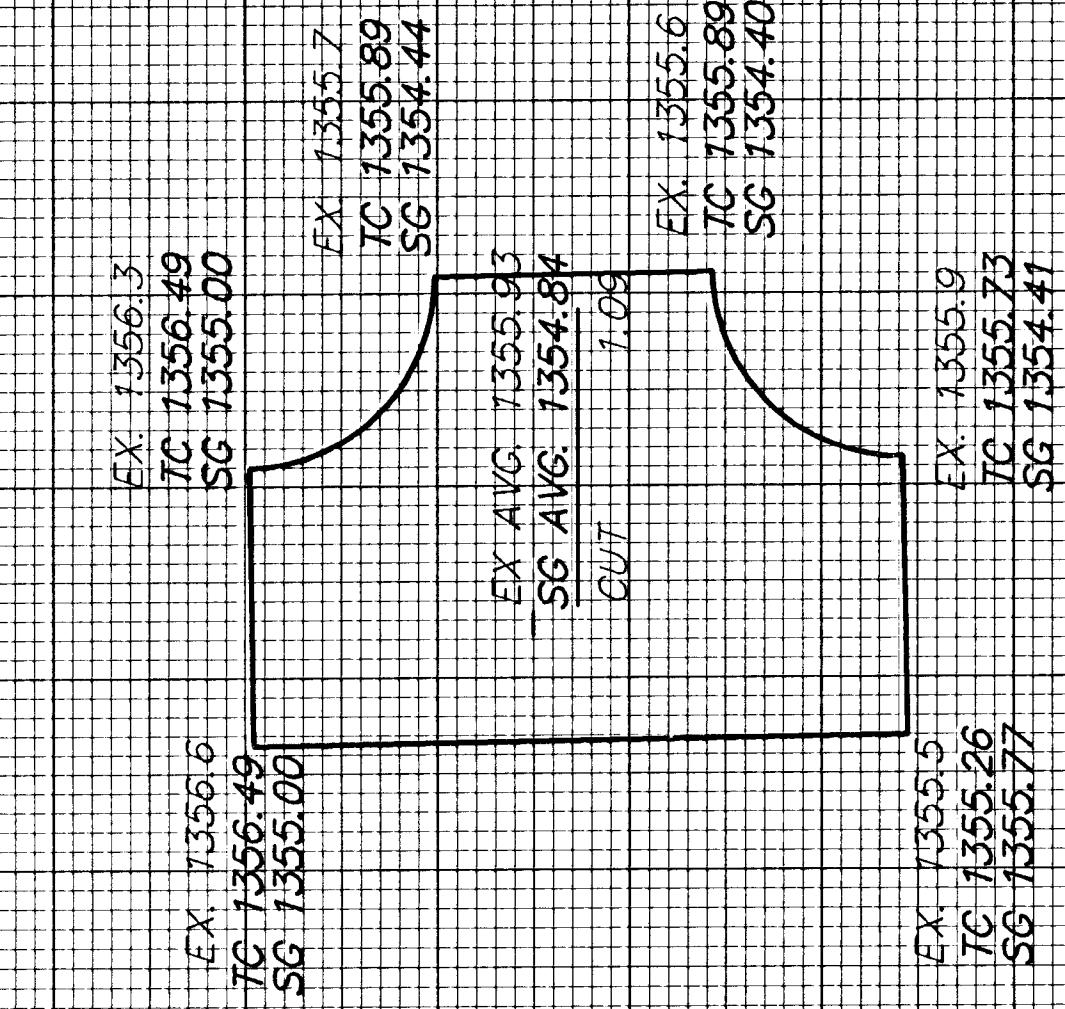
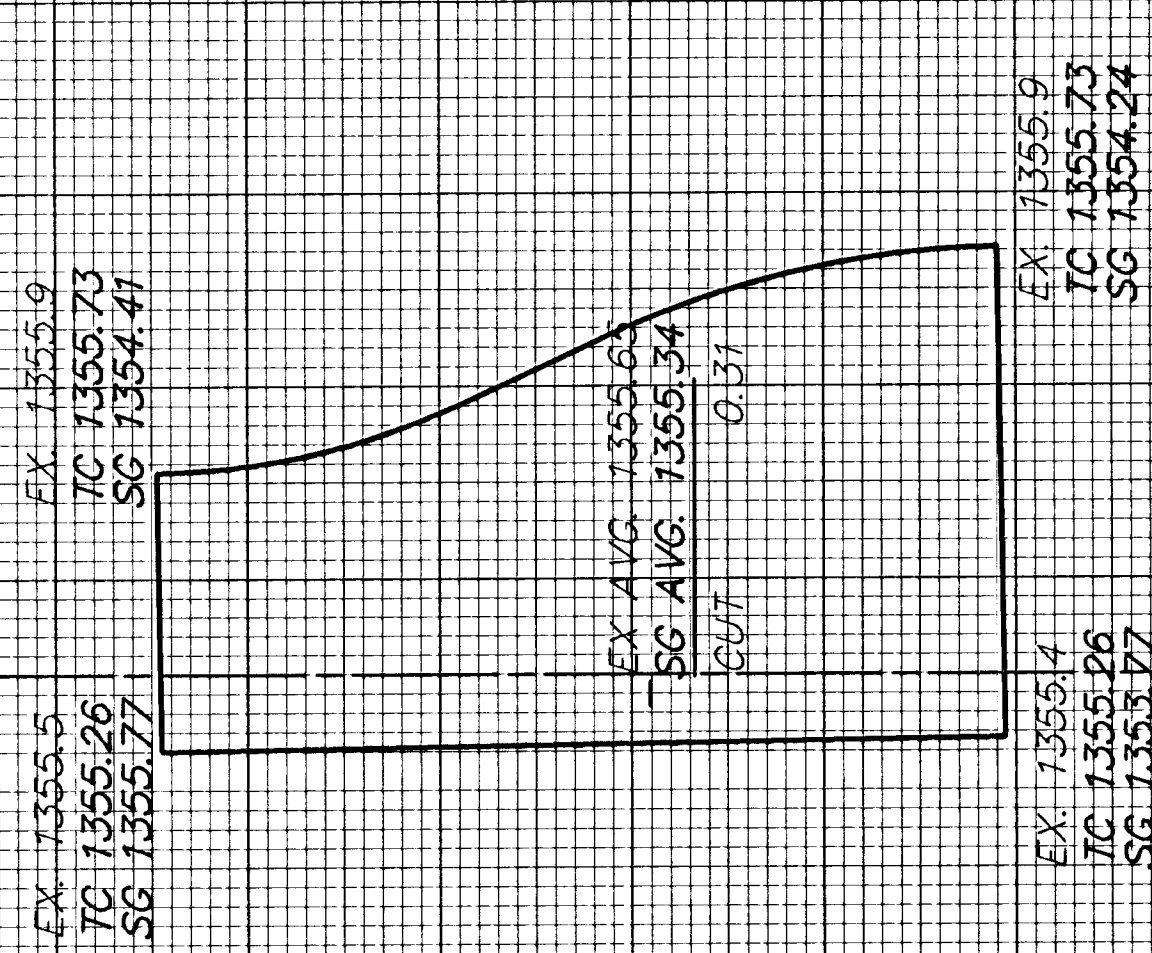


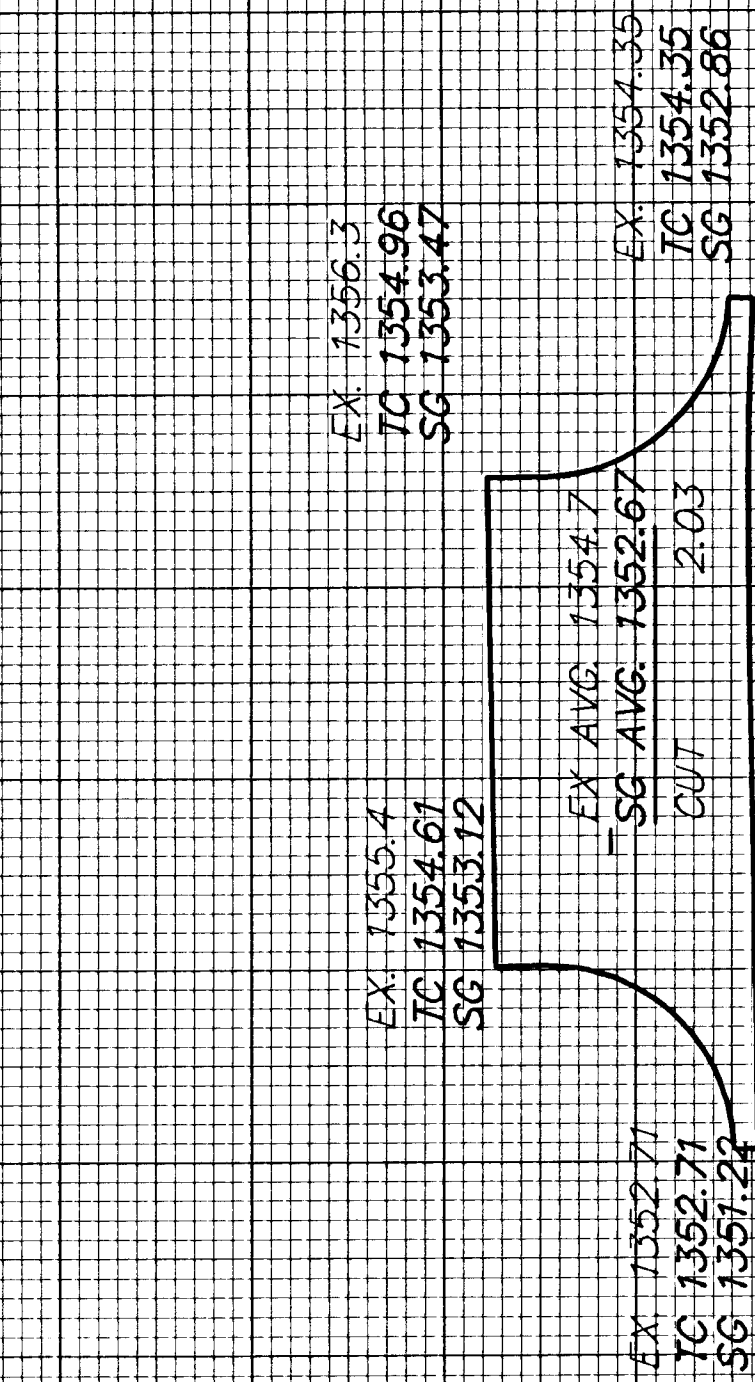

AREA TOTAL = 1626.45 S.F.
AVG. DEPTH OF CUT = 2.03
AVG. DEPTH OF FILL = 0.0
VOLUME = (CUT) 122.85 C.Y. (FILL) 0.0 C.Y.







BEDFORD/LINCOLN

AREA TOTAL = 3551.145 S.F.
AVG. DEPTH OF CUT = 0.31
AVG. DEPTH OF FILL = 0.0
VOLUME = (CUT) 40.77 C.Y. (FILL) 0.0 C.Y.

BEDFORD

AREA TOTAL = 2701.33 S.F.
AVG. DEPTH OF CUT = 1.09
AVG. DEPTH OF FILL = 0.0
VOLUME = (CUT) 109.1 C.Y. (FILL) 0.0 C.Y.

BEDFORD/BEDFORD CT. S

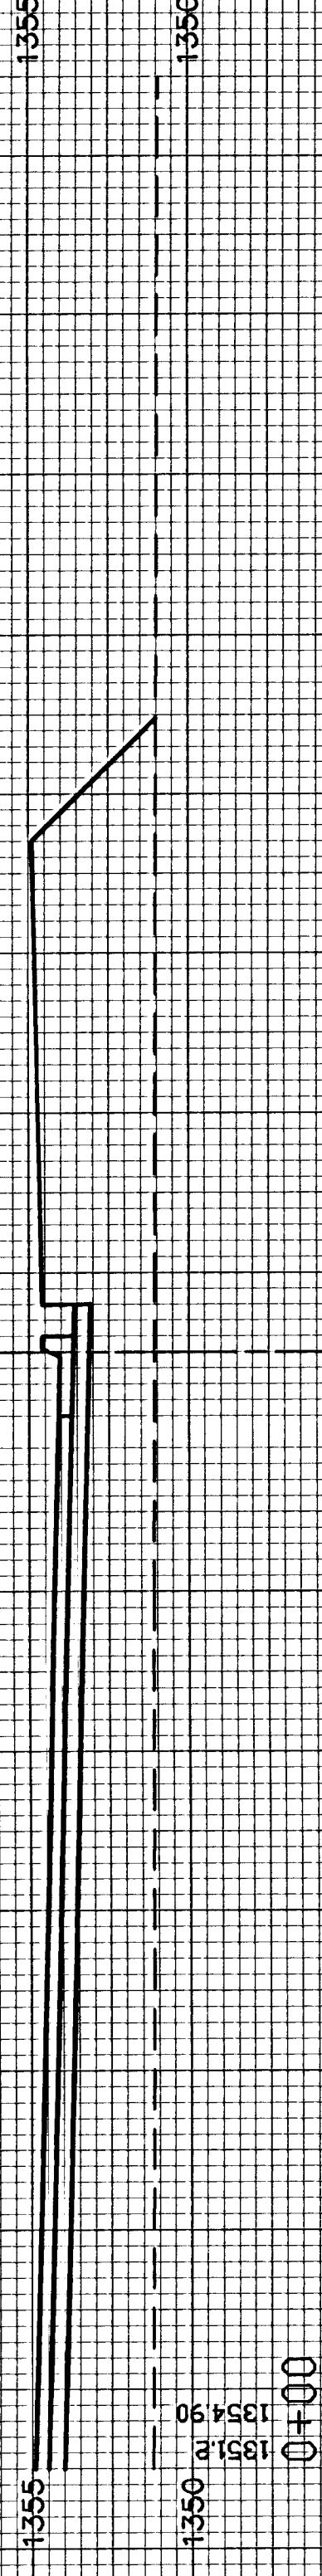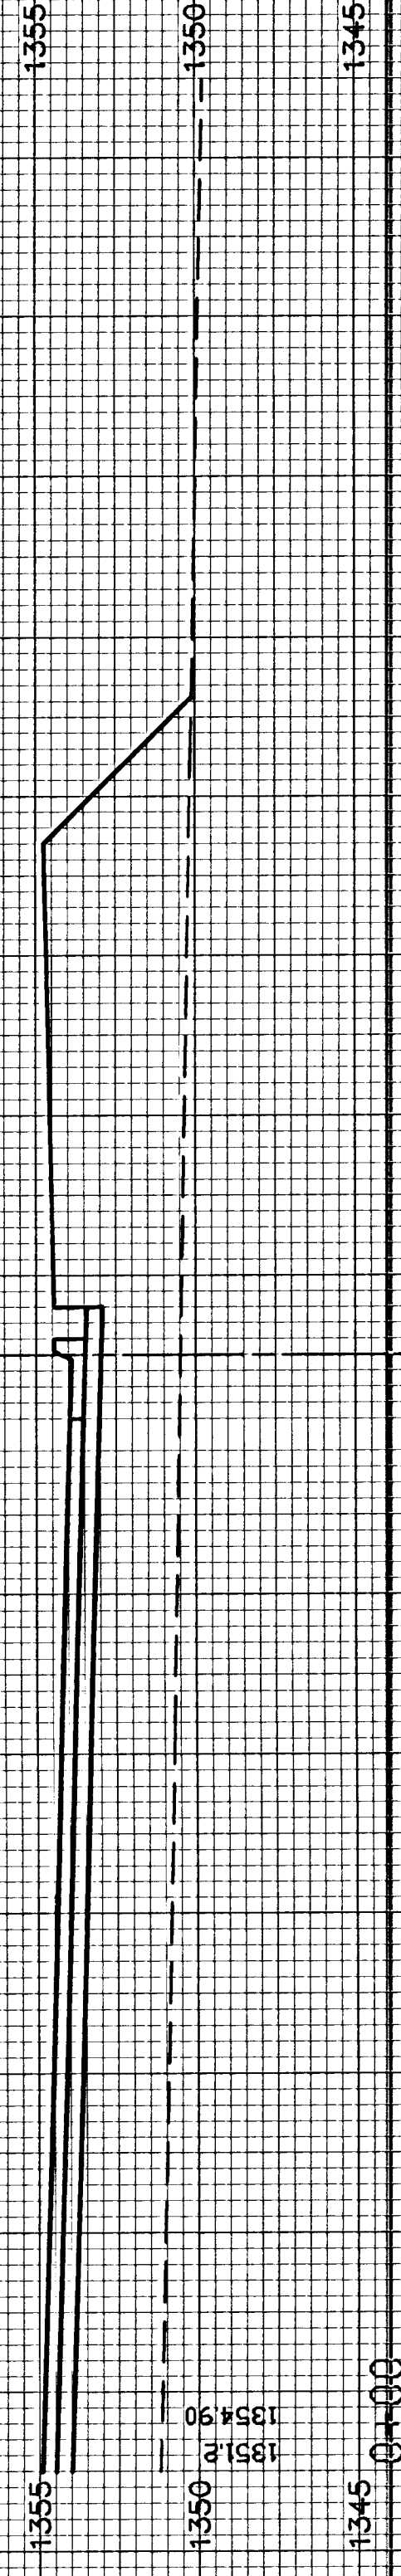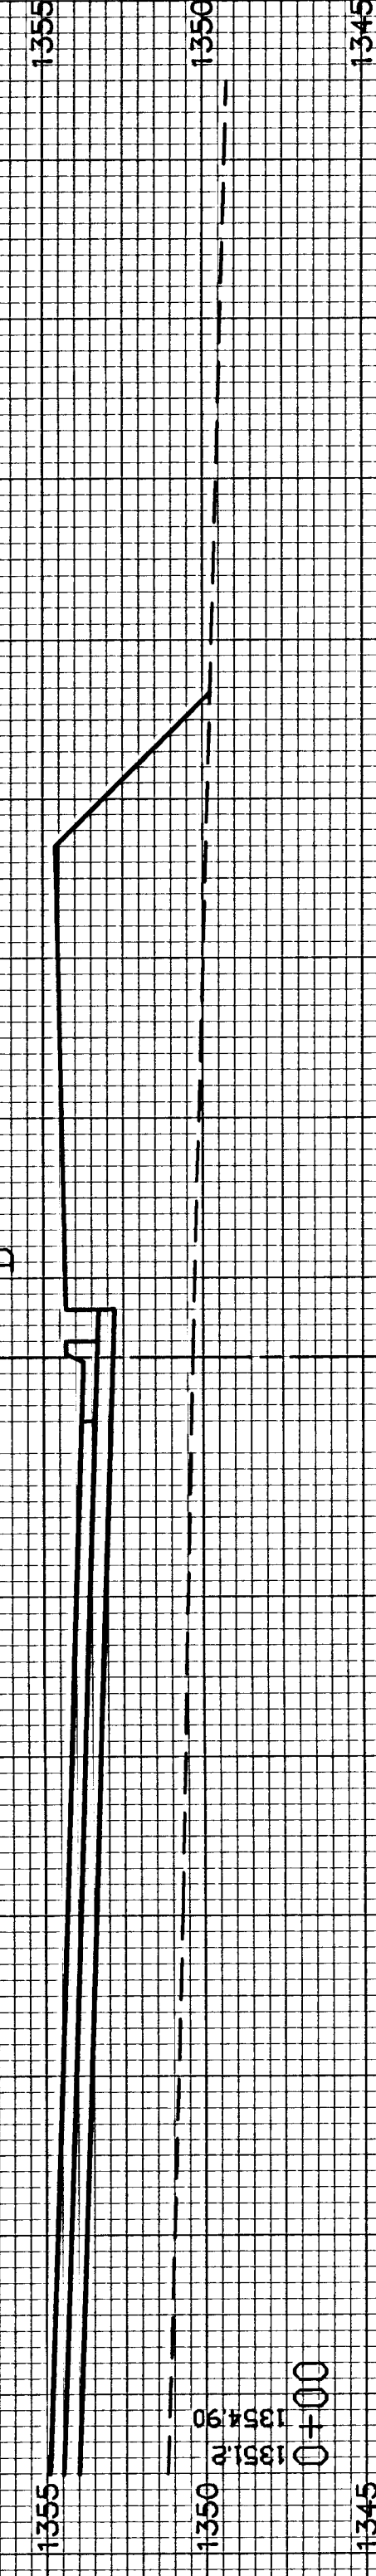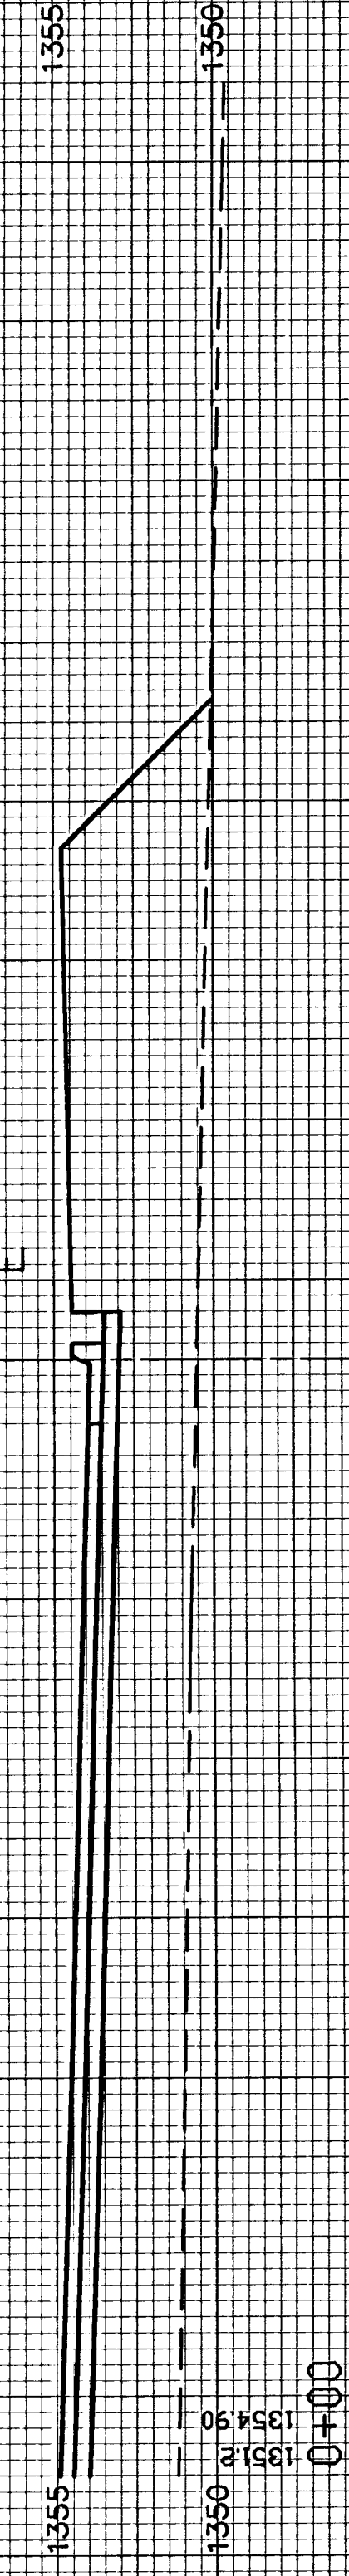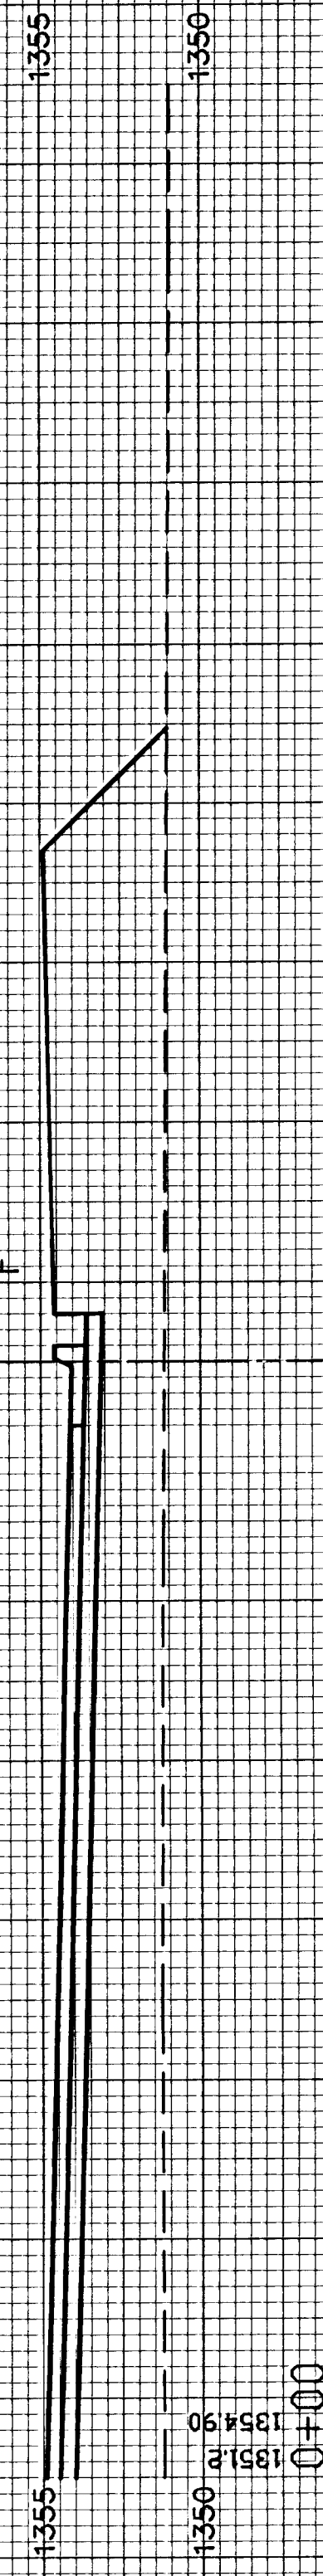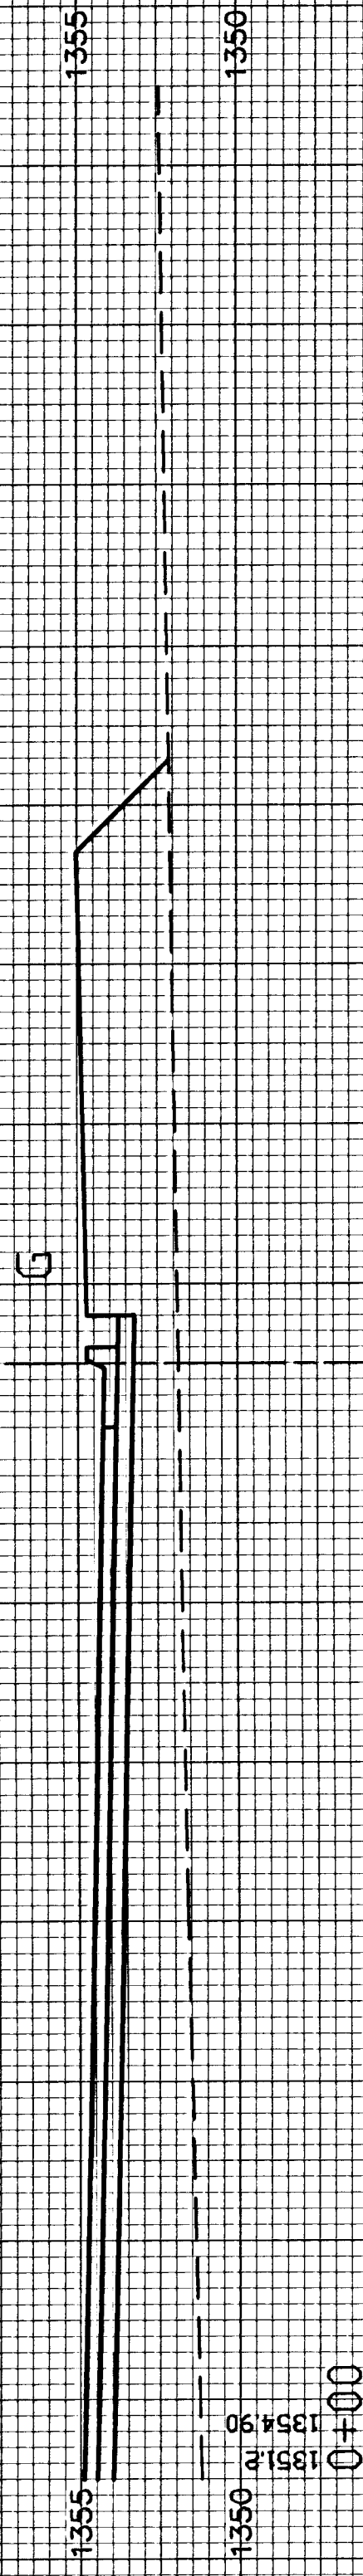

CEDAR VIEW SECOND ADDITION
CROSS SECTIONS
BEDFORD/BEDFORD CIRCLE