




FHWA REG NO.	STATE	PROJECT NO.	YEAR	SHEET NO.	SHEETS
7	KANSAS	87N 0064-01	1997	2	130

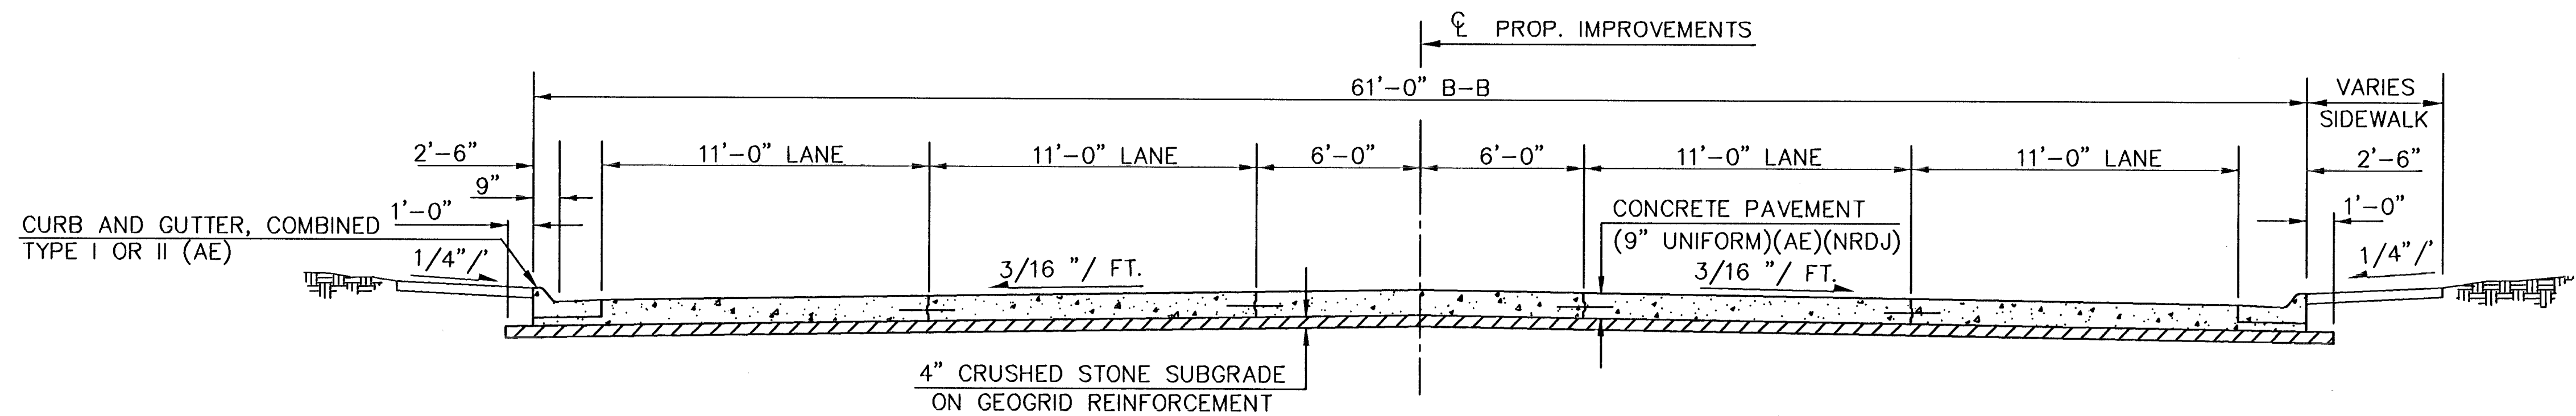


TYPICAL SECTION
(SENECA STA. 78+99.39 TO STA. 110+05.59 LT.)
(SENECA STA. 78+99.39 TO STA. 111+64.89 RT.)

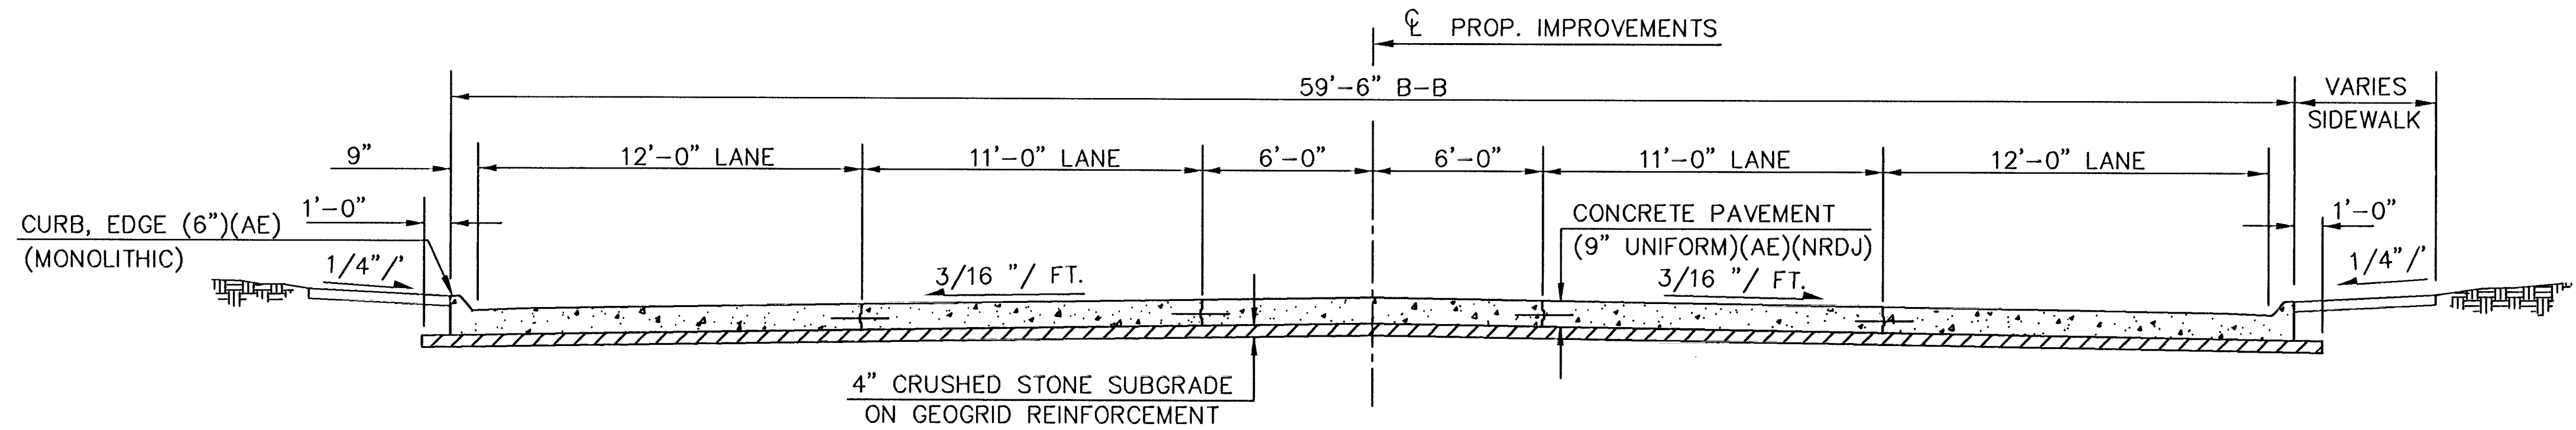

TYPICAL SECTION
(SENECA STA. 110+75.93 TO STA. 134+76.85 LT.)
(SENECA STA. 112+54.86 TO STA. 134+76.85 RT.)
(SENECA STA. 139+25.80 TO STA. 144+99.78 LT.)
(SENECA STA. 139+25.80 TO STA. 144+99.78 RT.)

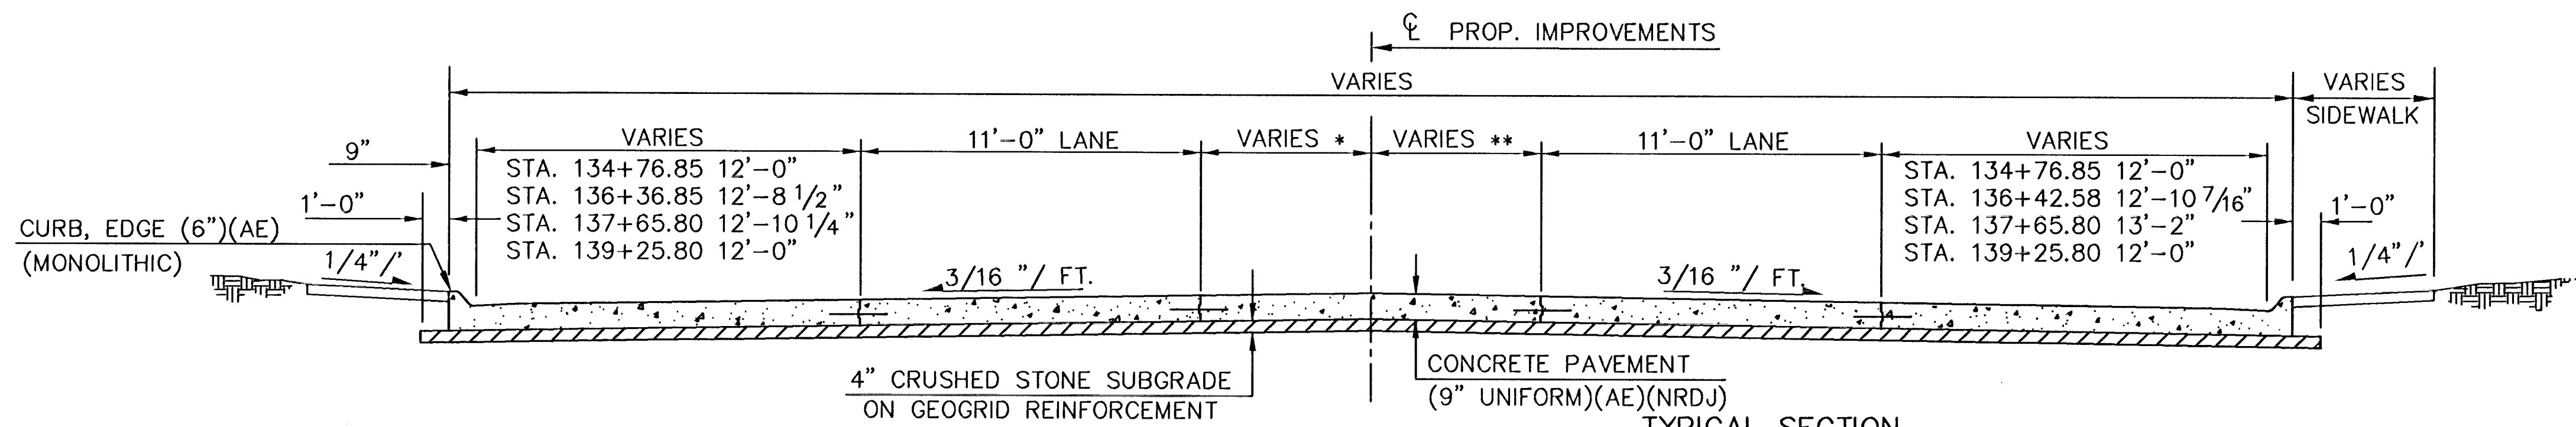

- TYPICAL SECTION**
- * VARIES FROM 6'-0" @ STA. 134+76.85 LT. TO 0'-0" @ STA. 136+36.72 LT.
 - ** VARIES FROM 6'-0" @ STA. 134+76.85 RT. TO 0'-0" @ STA. 136+42.58 RT.
 - * VARIES FROM 0'-0" @ STA. 137+65.79 LT. TO 6'-0" @ STA. 139+25.80 LT.
 - ** VARIES FROM 0'-0" @ STA. 137+65.89 RT. TO 6'-0" @ STA. 139+25.80 RT.

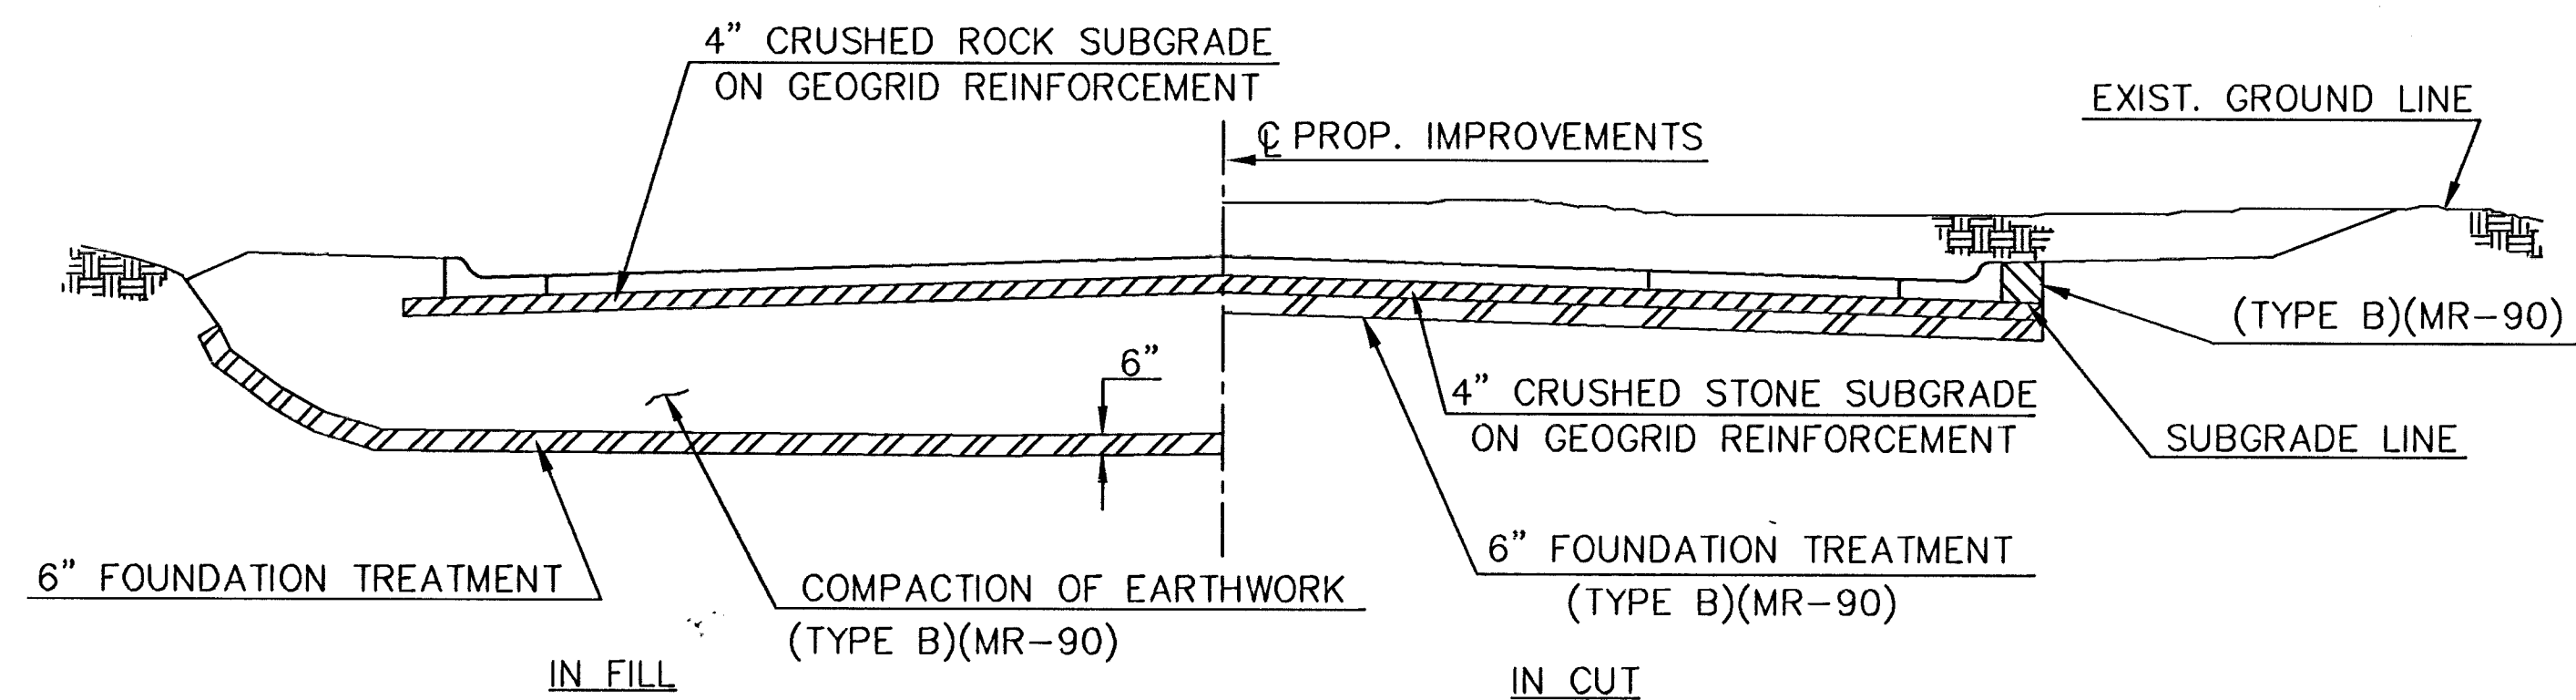

FOUNDATION TREATMENT AND COMPACTION OF EARTHWORK

KANSAS DEPARTMENT OF TRANSPORTATION			
TYPICAL SECTIONS			
PROJECT NO. 87N 0064--01		SEDGWICK CO.	
MID-KANSAS ENGINEERING CONSULTANTS, INC.			
WICHITA, KANSAS			
DESIGNED BY:	GJA	CHECKED BY:	
DRAWN BY:	KKL	DATE:	SHEET 2 OF 130

94005SEC