


FHWA REG NO.	STATE	PROJECT NO.	YEAR	SHEET NO.	SHEETS
7	KANSAS	87N 0064-01	1997	31	130

- NOTES:
- SEE SEPARATE SHEET FOR JOINT DETAILS
 - CURB ELEVATIONS SHOWN ARE FACE (0.00) & TOP CURB (0000.00)
 - ELEVATIONS SHOWN IN PAVING STONE INLAY ARE FOR TOP OF PAVEMENT; DEDUCT THICKNESS OF PAVING STONE AND BEDDING FOR ELEVATION AT TOP OF CONCRETE.

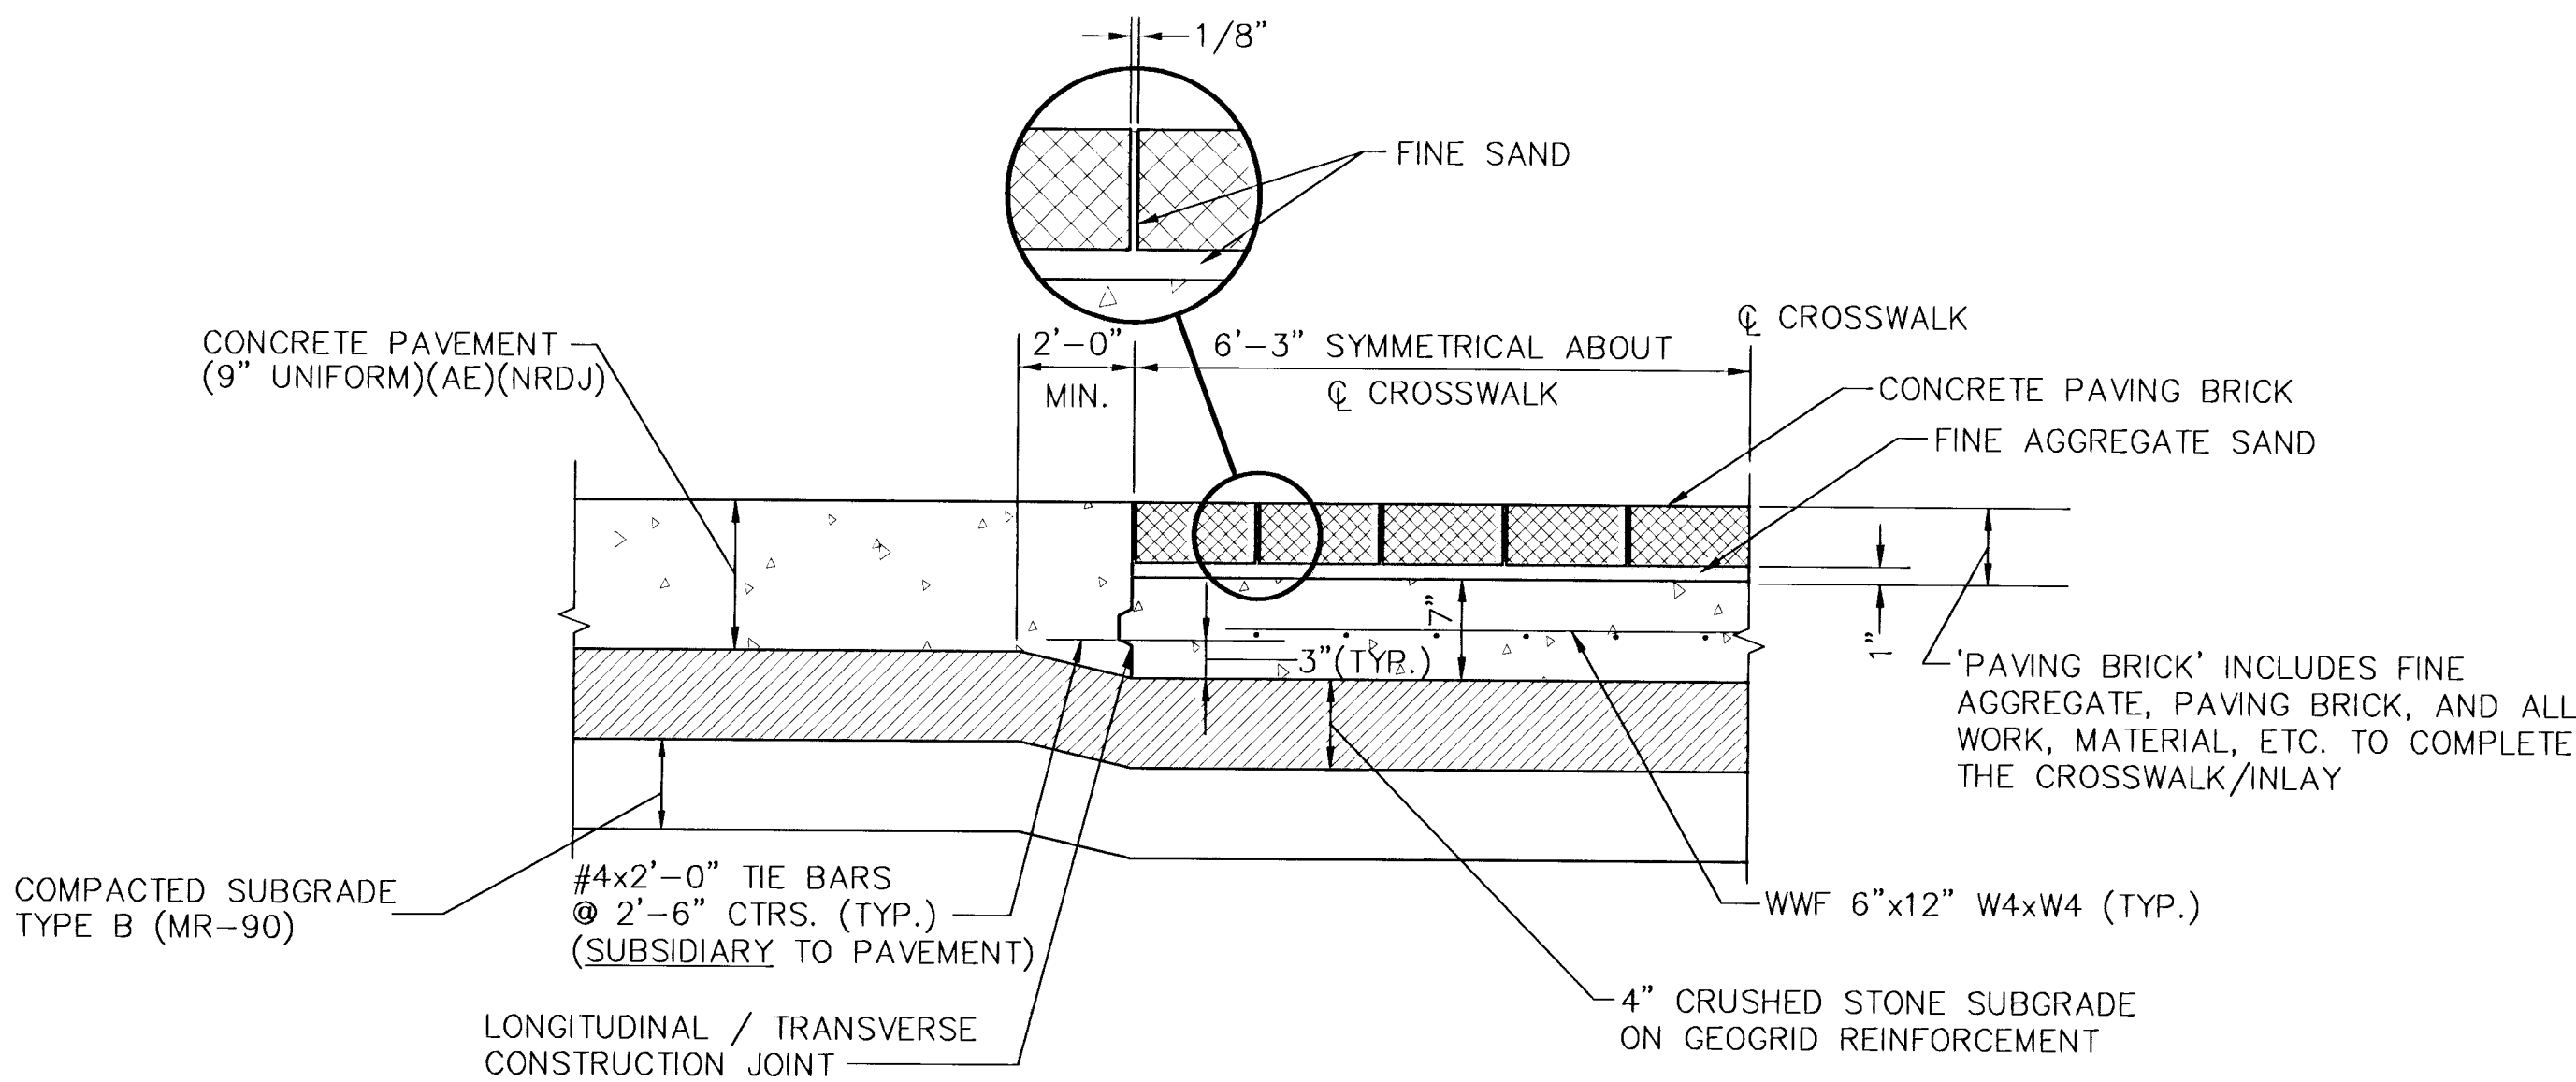

- NOTES:
- CONCRETE PAVING BRICK SHALL BE 2-3/8" MIN. THICKNESS AND MEET OR EXCEED ASTM C-936-82. (ALT.: CLAY BRICKS SHALL BE REPPRESSED CHAMFERED STREET PAVERS, DESIGNED FOR HEAVY VEHICLES. SIZE SHALL BE 4"x8"x2 5/8" EXCLUDING CHAMFER, COMPRESSIVE STRENGTH 8,000 PSI MINIMUM, AND ABSORPTION 5% MAXIMUM). PAYMENT SHALL BE AT THE CONTRACT BID PRICE PER SQUARE YARD FOR "PAVING BRICK".
 - CONCRETE BASE COURSE SHALL BE INCLUDED IN QUANTITY FOR "CONCRETE PAVEMENT (9" UNIFORM)(AE)(NRDJ)". ADDITIONAL CONCRETE THICKNESS IN TRANSITION TO CROSSWALK SHALL BE SUBSIDIARY TO THE BID PRICE FOR "CONCRETE PAVEMENT (9" UNIFORM)(AE)(NRDJ)".
 - REFERENCE LANDSCAPE PLAN FOR PAVING BRICK STYLE, COLOR AND PATTERN.

CROSSWALK DETAILS

