
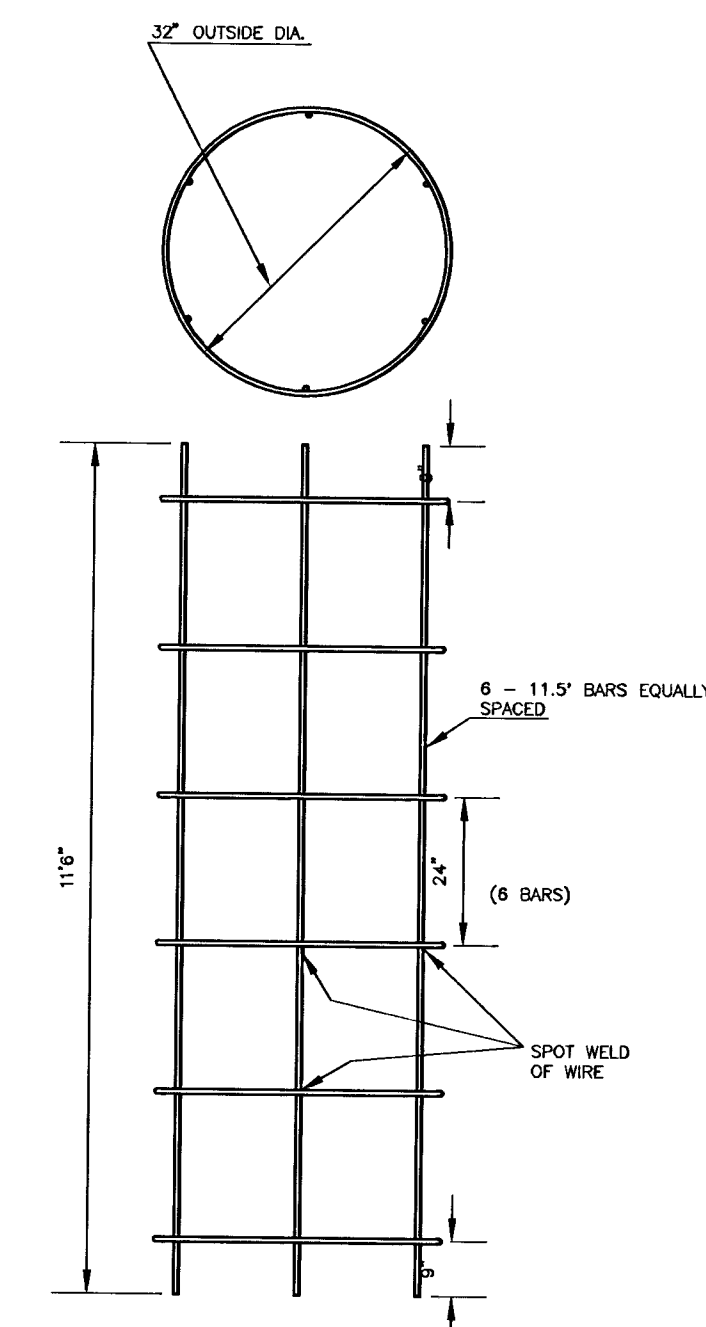
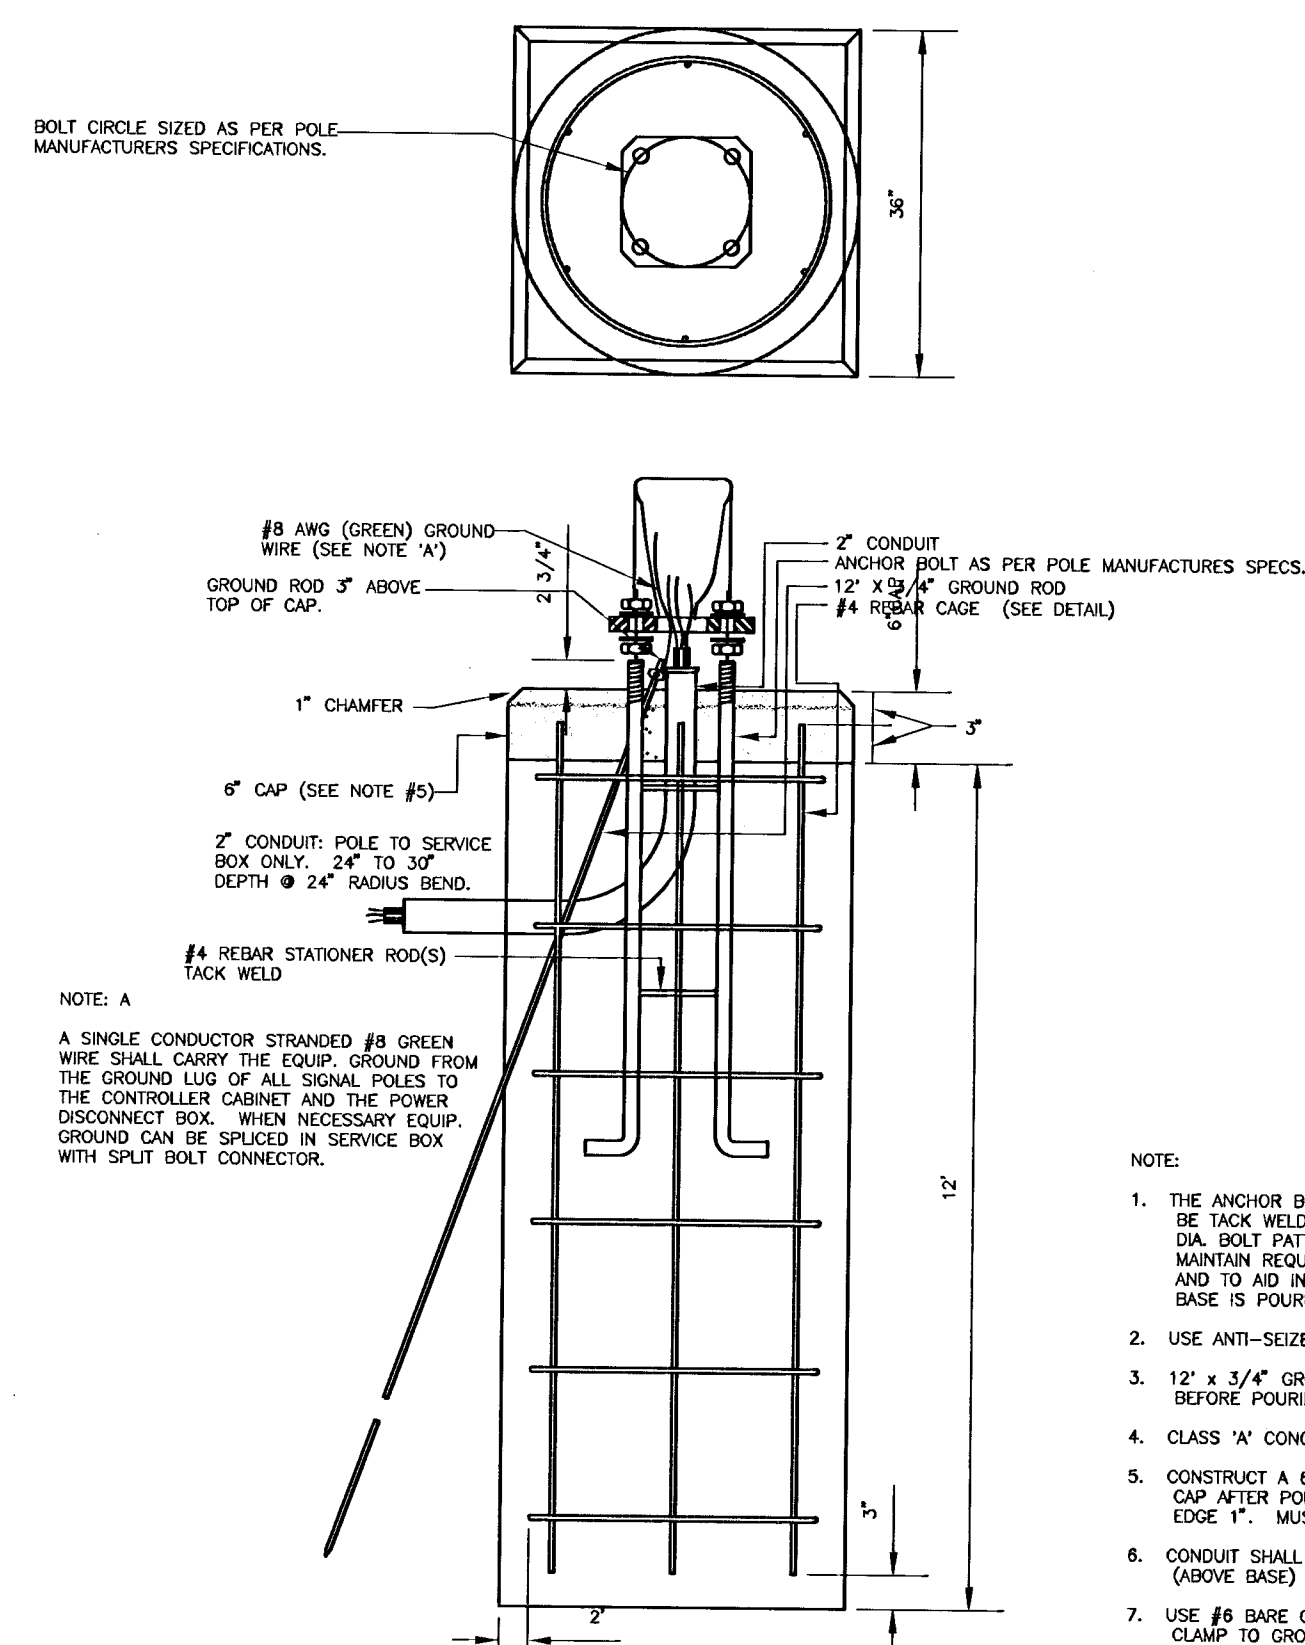
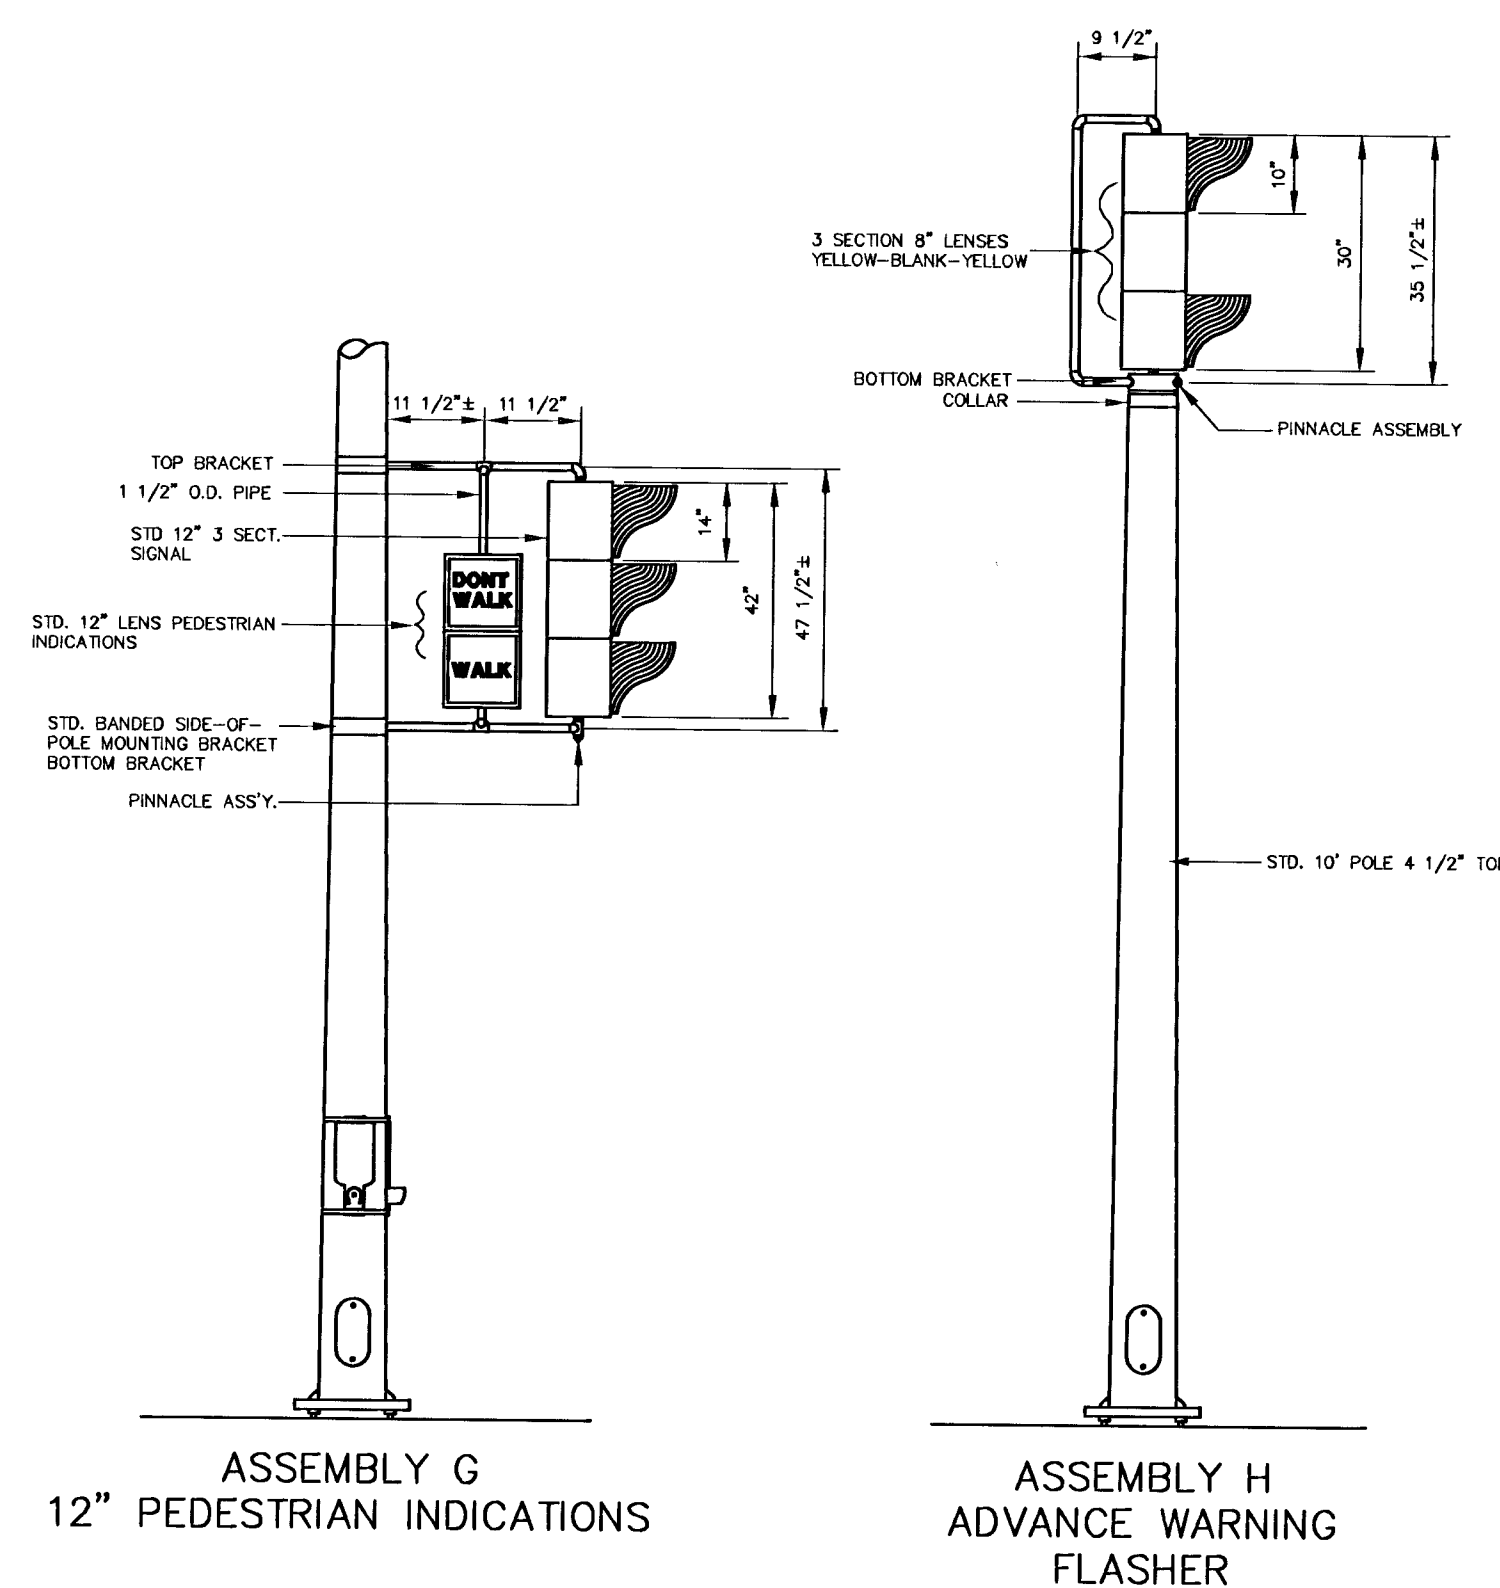
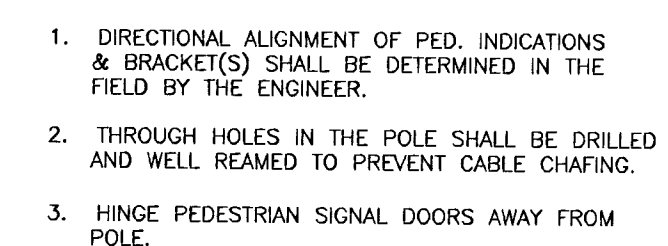
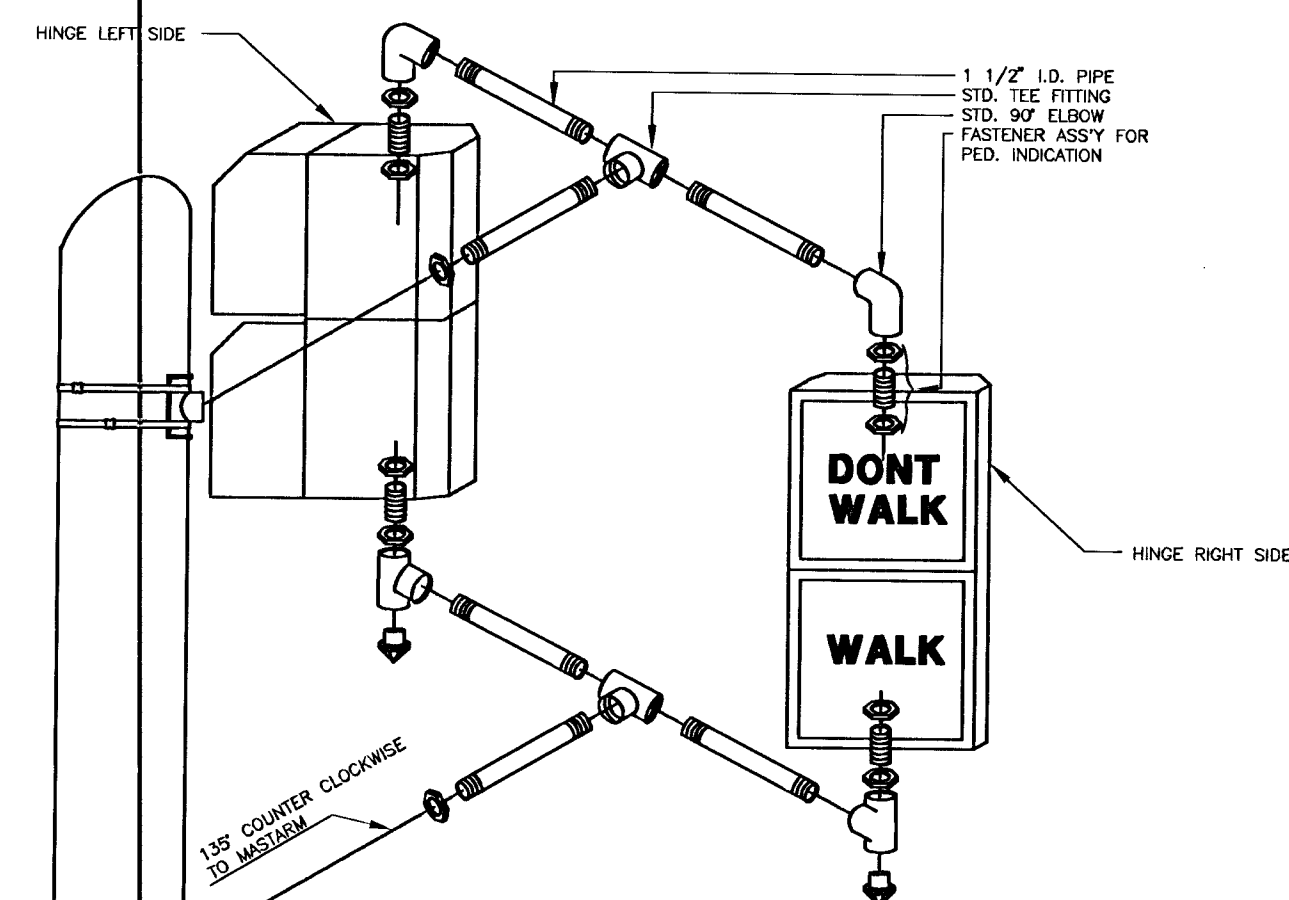
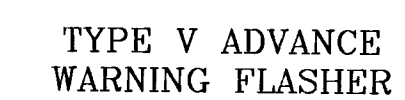
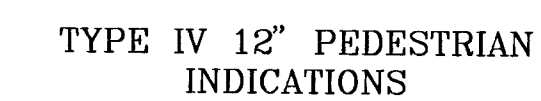
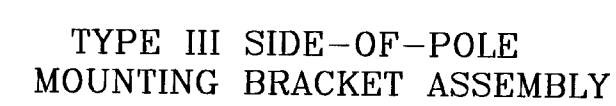
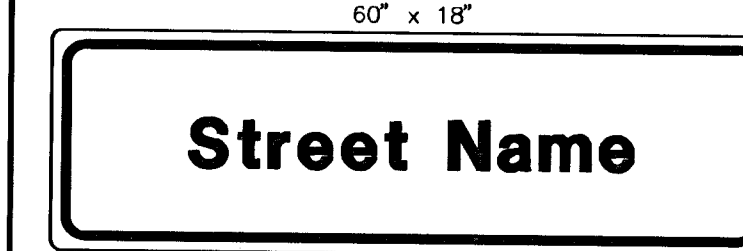
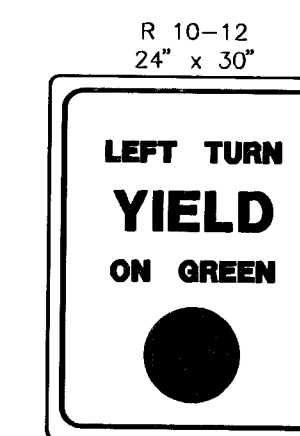
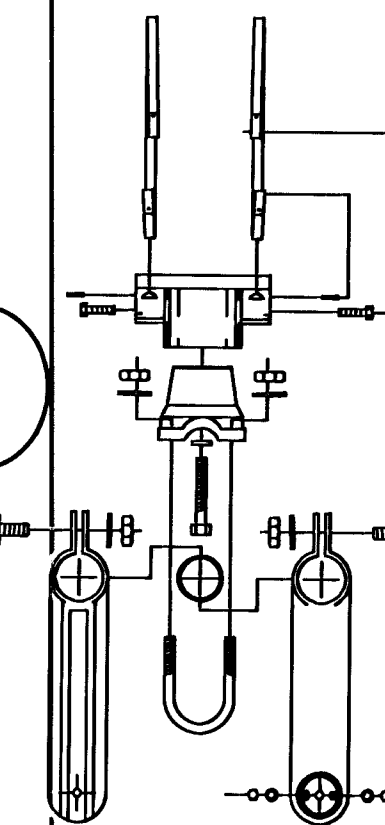
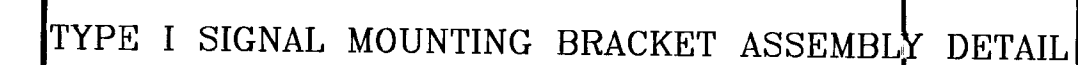


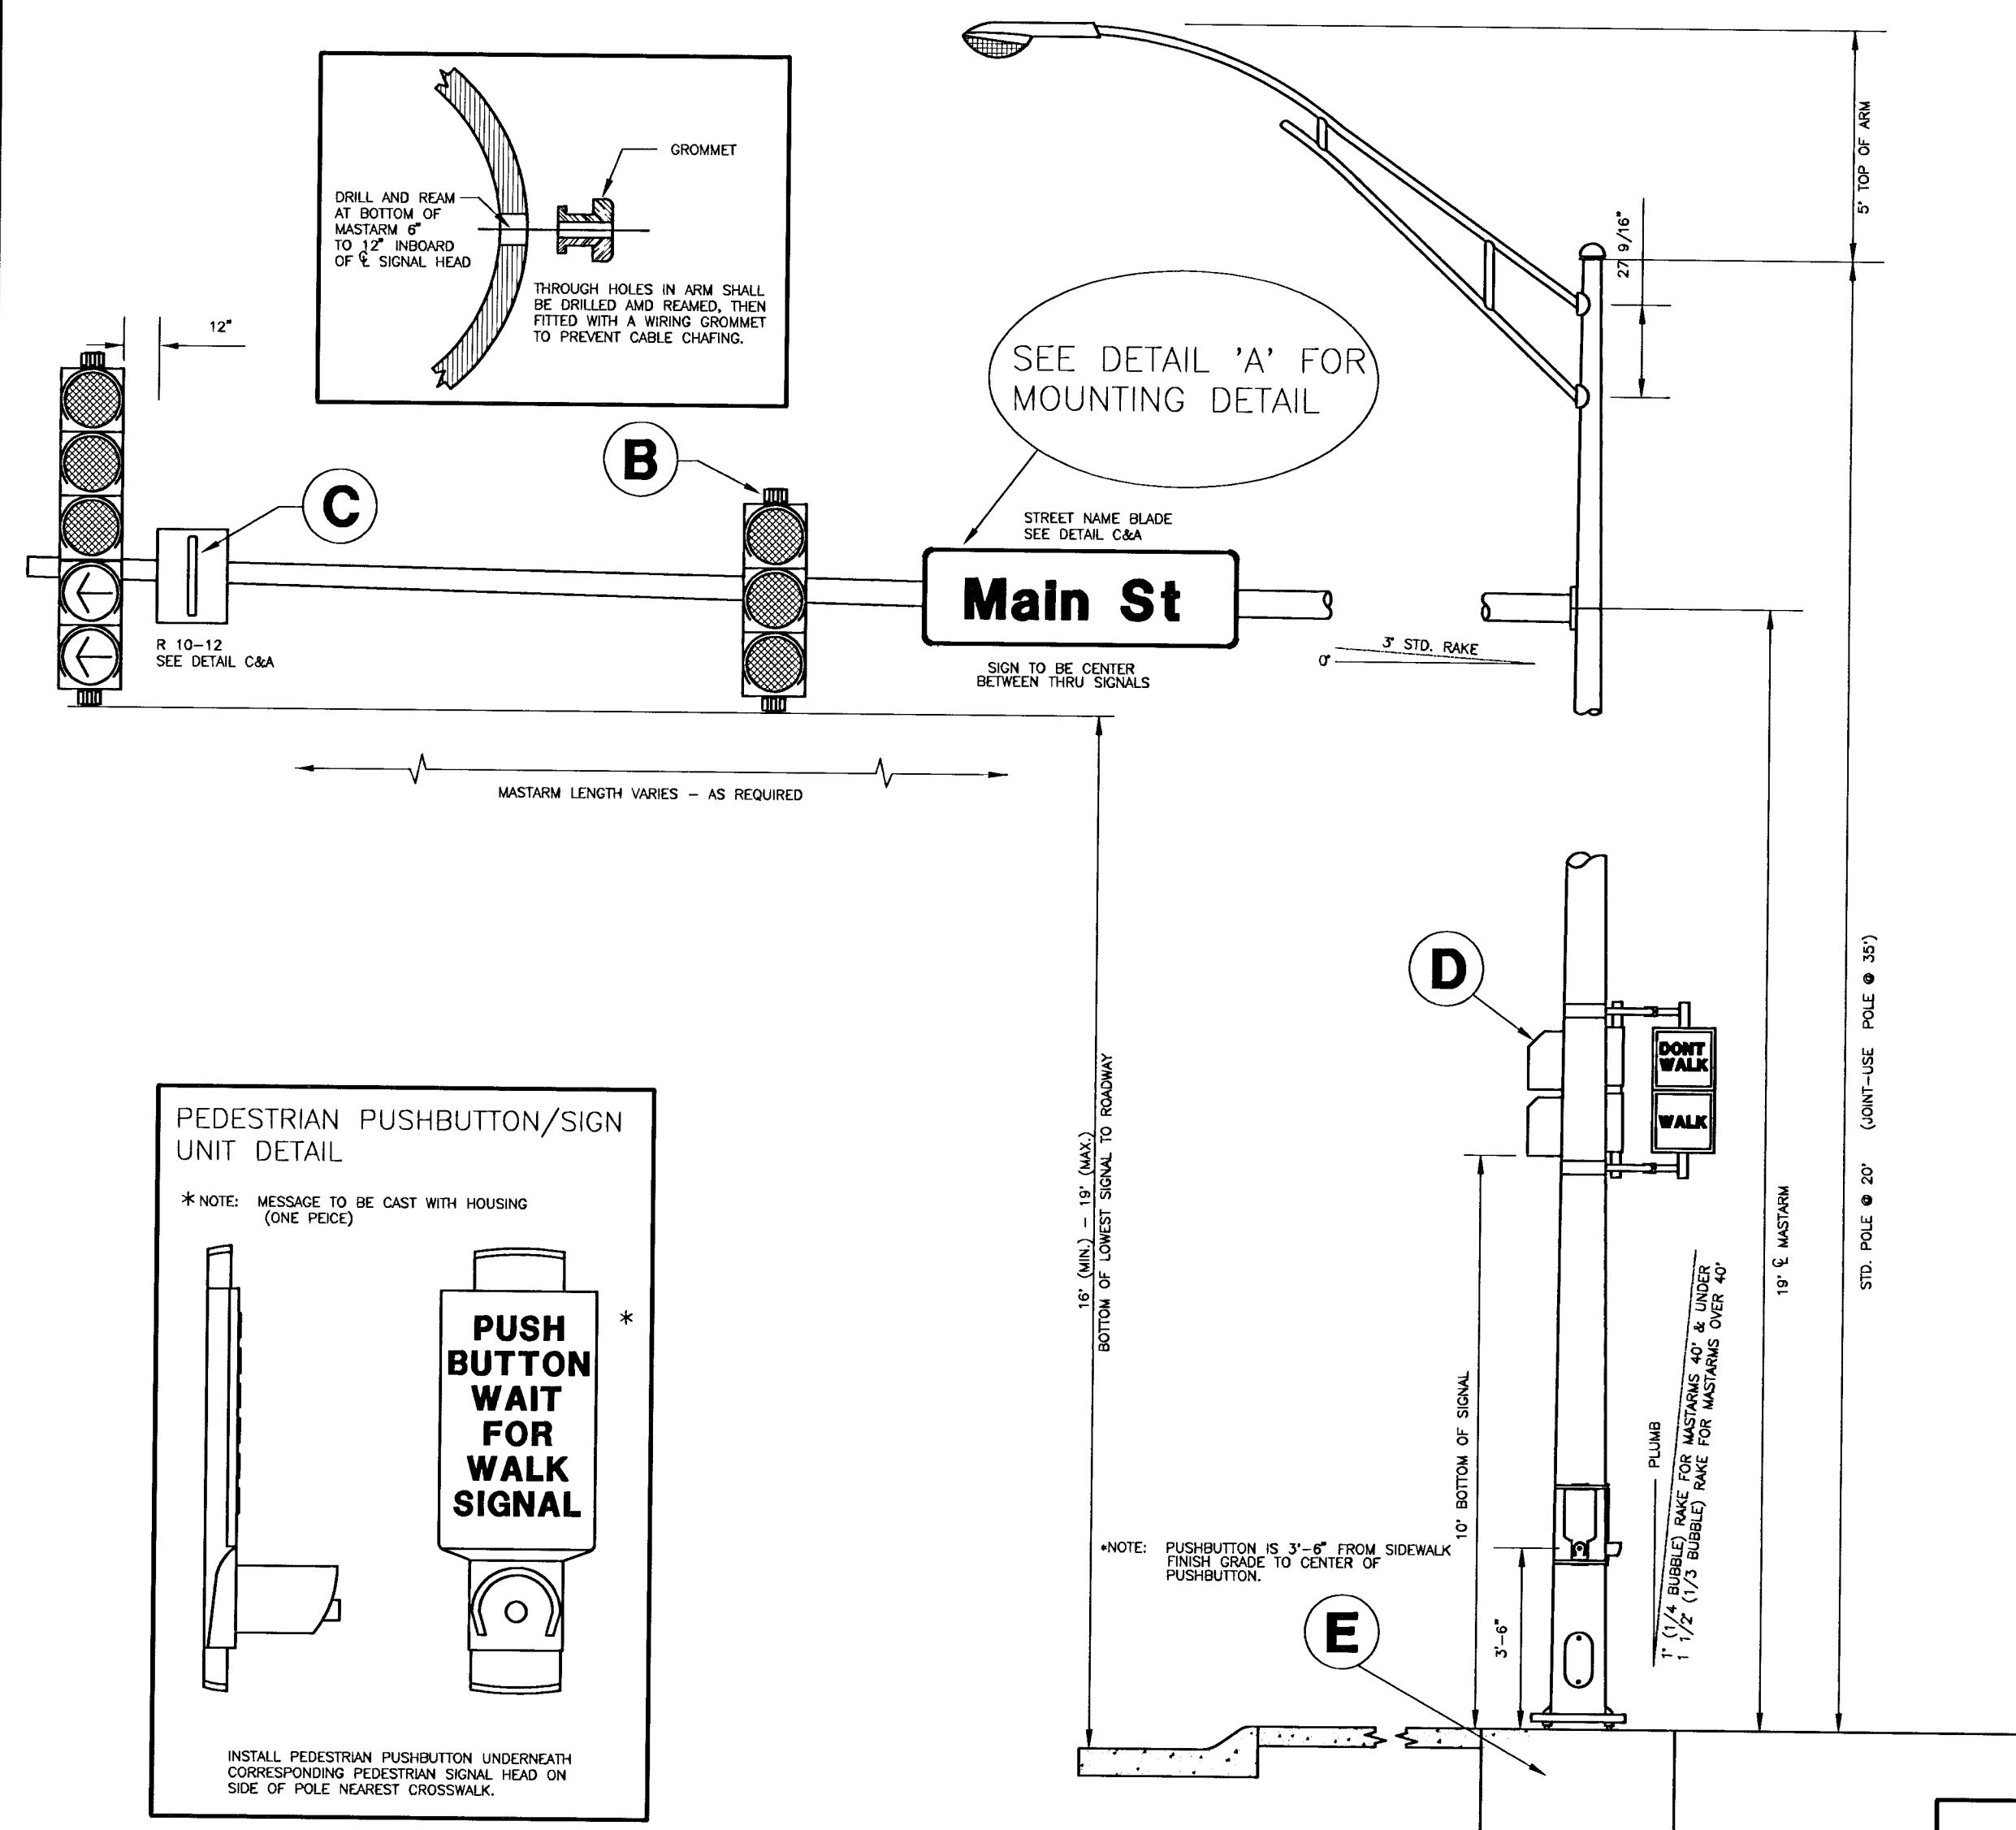

DETAIL	F11WA REGION NO.	STATE	PROJECT NO.	YEAR	SHEET NO.	TOTAL SHEETS
	7	KANSAS	87N 0064--01	1997	80	130

PROJECT DESCRIPTION			
STEEL SIGNAL POLE ASSEMBLY DETAILS			
PROJECT NUMBER			
DRAWN BY: T.M.	APPROVED BY	REVISED BY: T.M.	
DATE: FEB. 96		DATE: JAN. 97	
CITY OF WICHITA DEPARTMENT OF PUBLIC WORKS			
DIVISION OF TRAFFIC ENGINEERING		SCALE NO SCALE	
WM. G. MCKINLEY P.E.	TRAFFIC ENGINEER		