
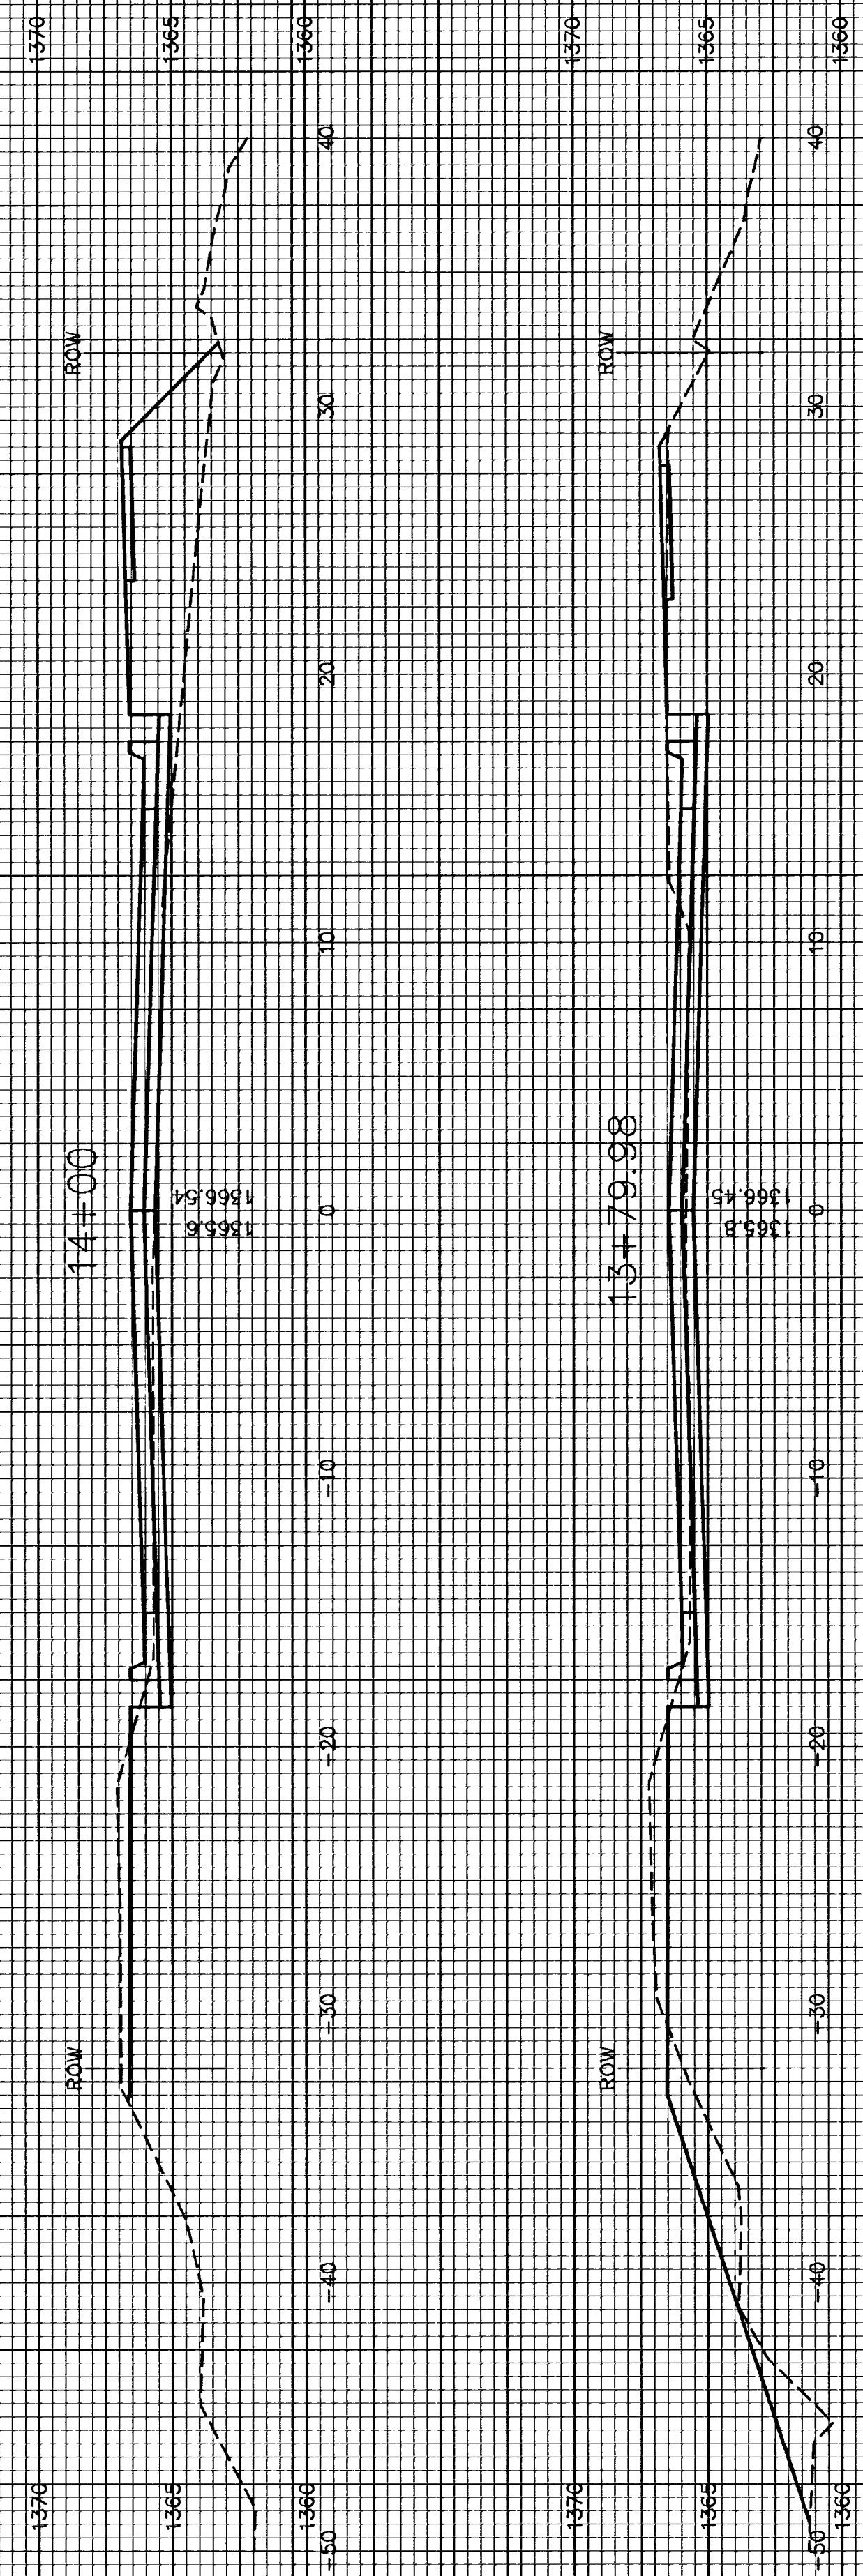
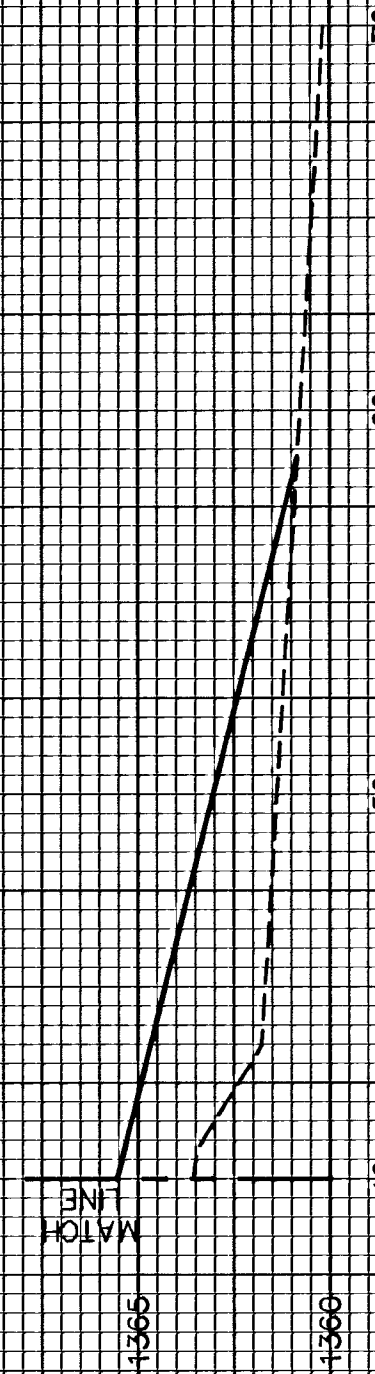
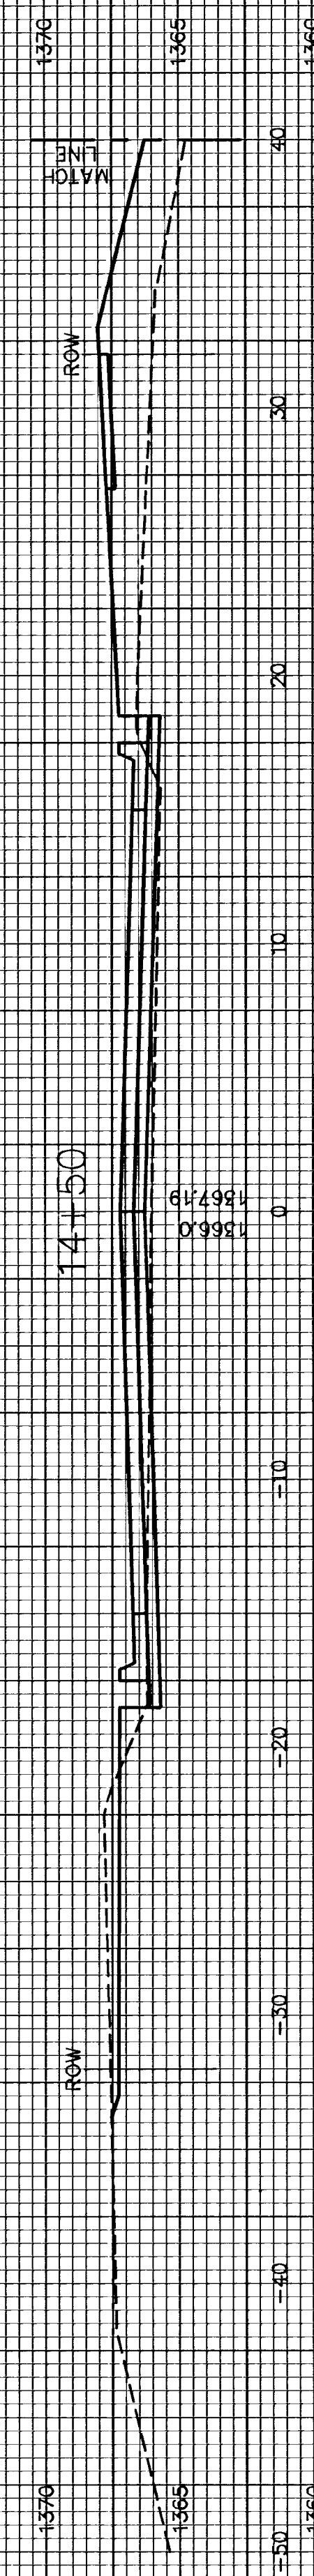
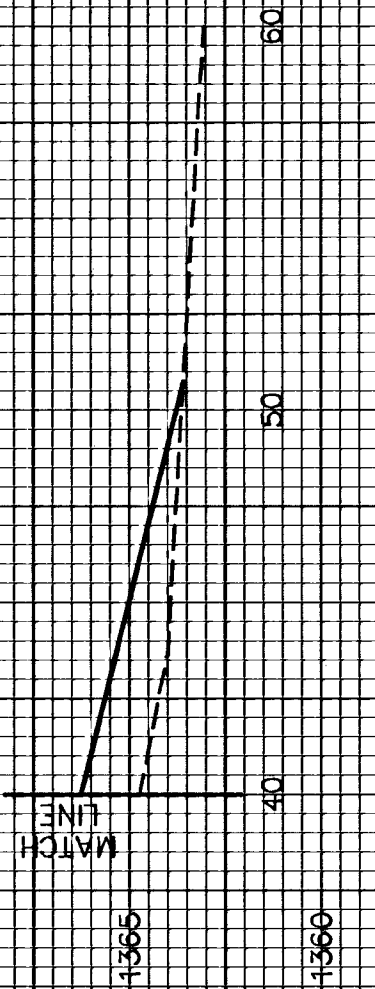


HAWTHORNE THIRD ADD.
PHASE 2 PAVING
CROSS SECTIONS

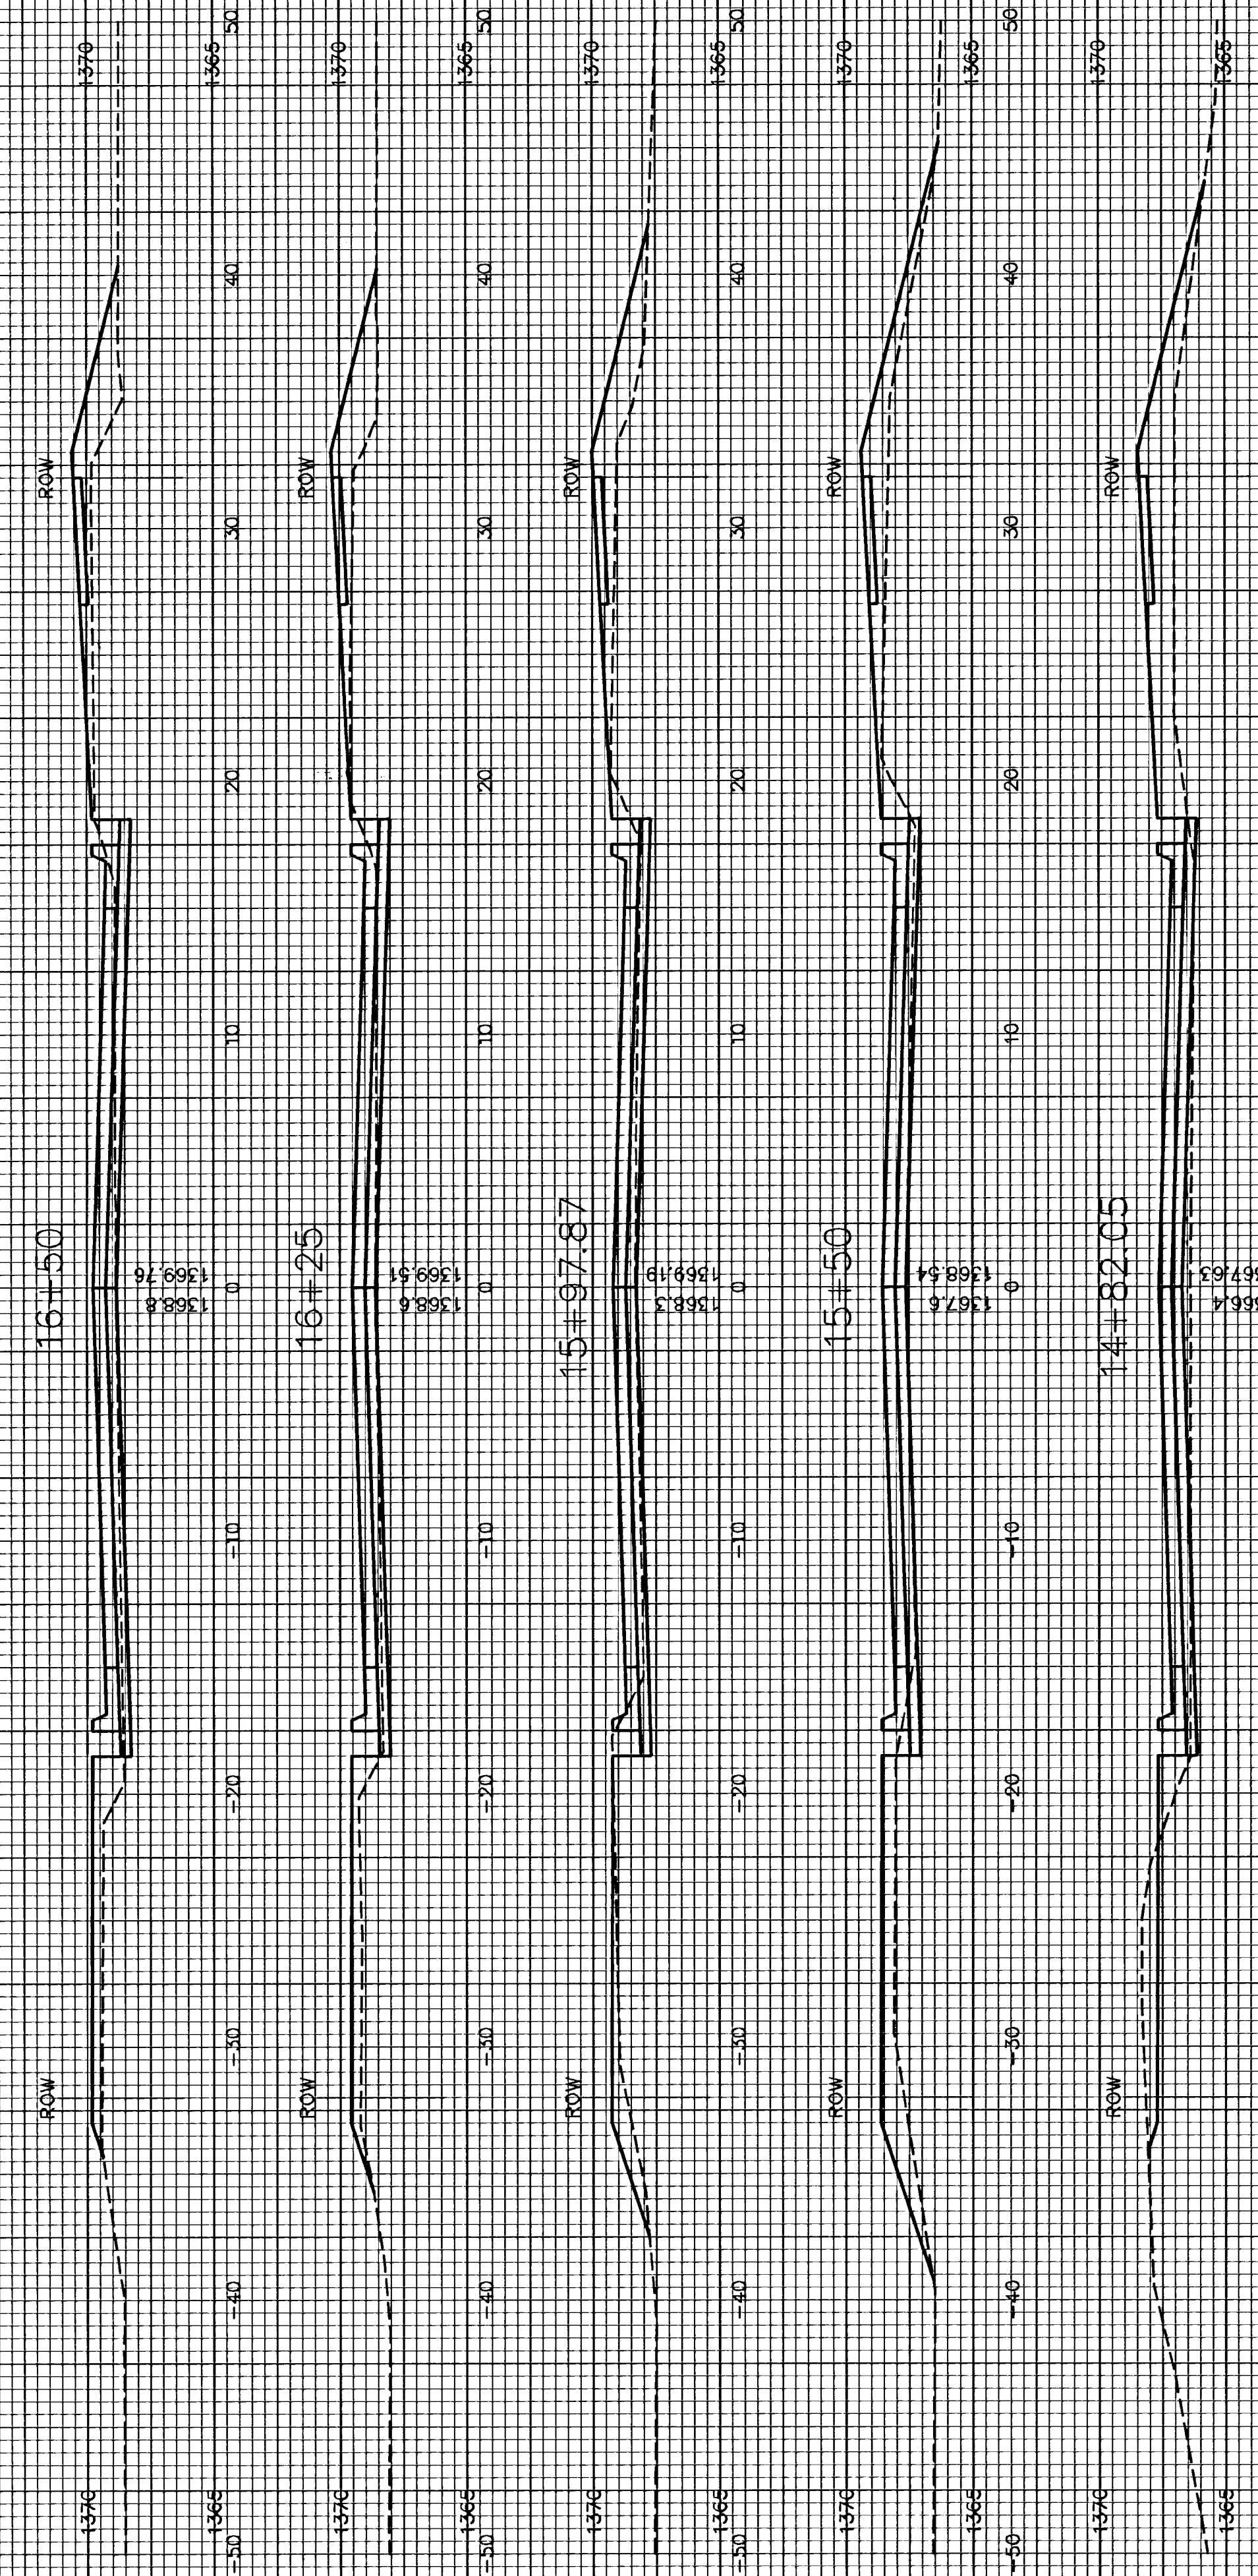

MAINSGATE