



EXC = 0.0
LF = 45.3
CF = 27.6

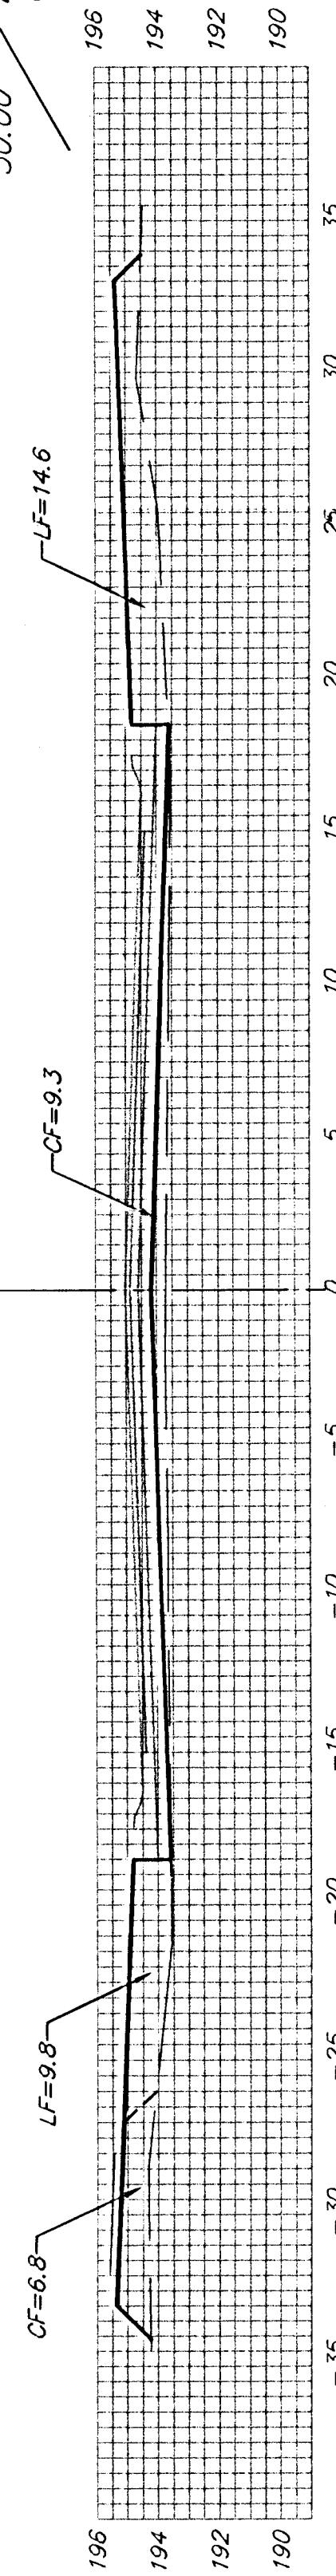


EXC = 2.3
LF = 36.4
CF = 19.8




EXC = 13.5
LF = 23.3
CF = 4.9

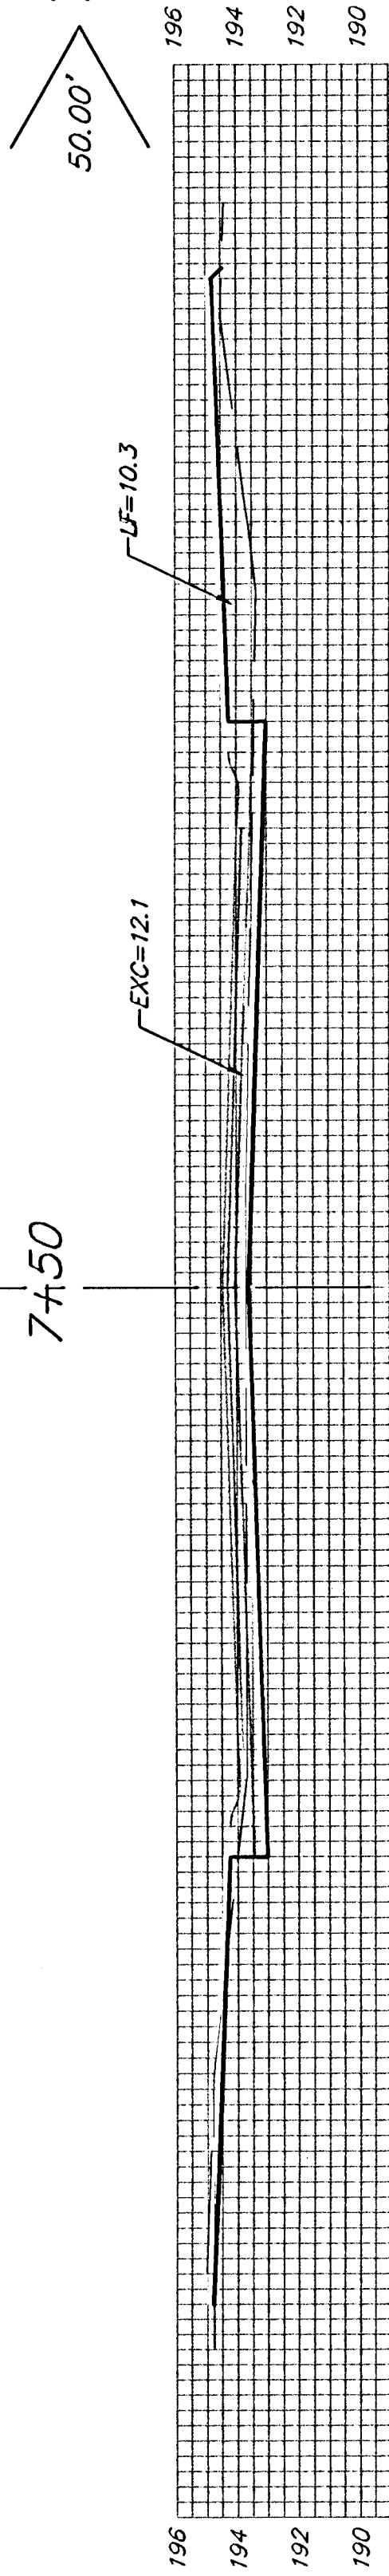


EXC = 23.4
LF = 18.6
CF = 0.0

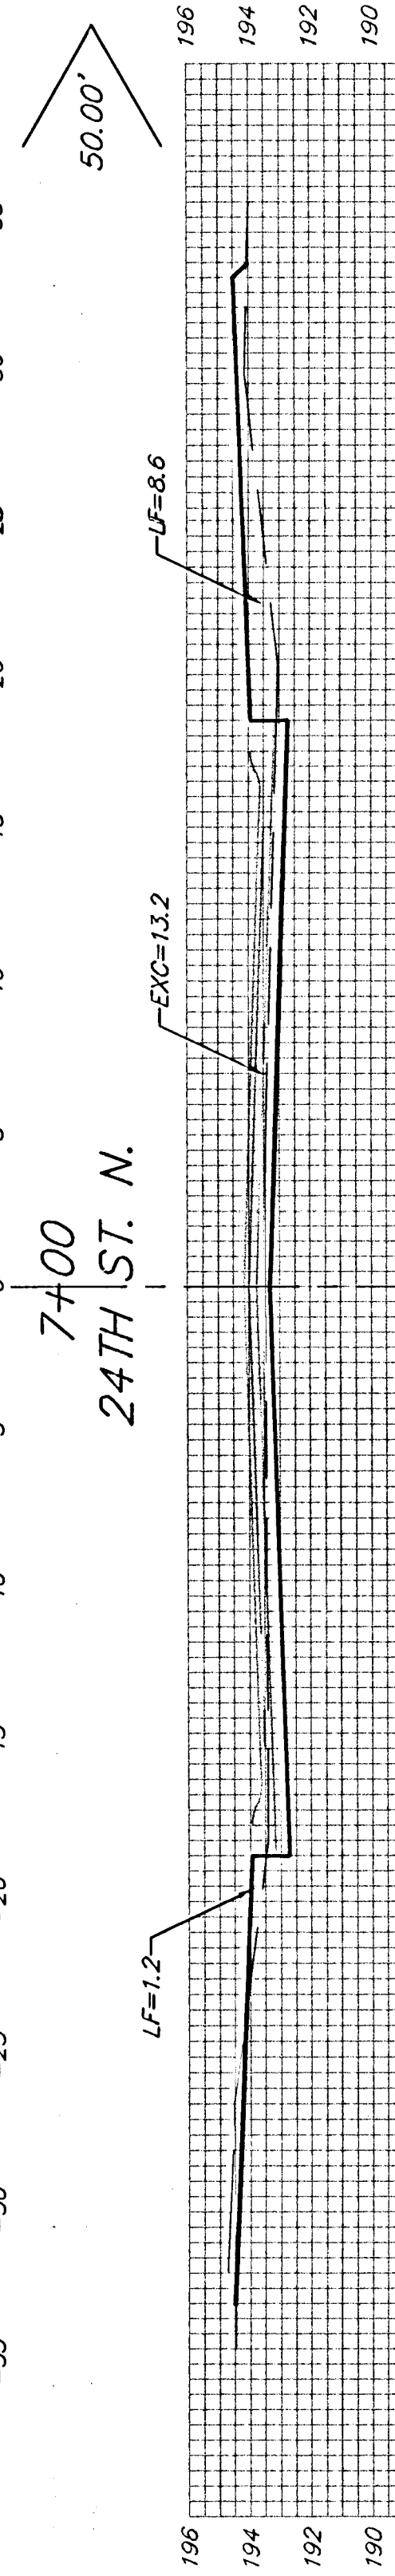


EXC = 14.4
LF = 22.1
CF = 3.5

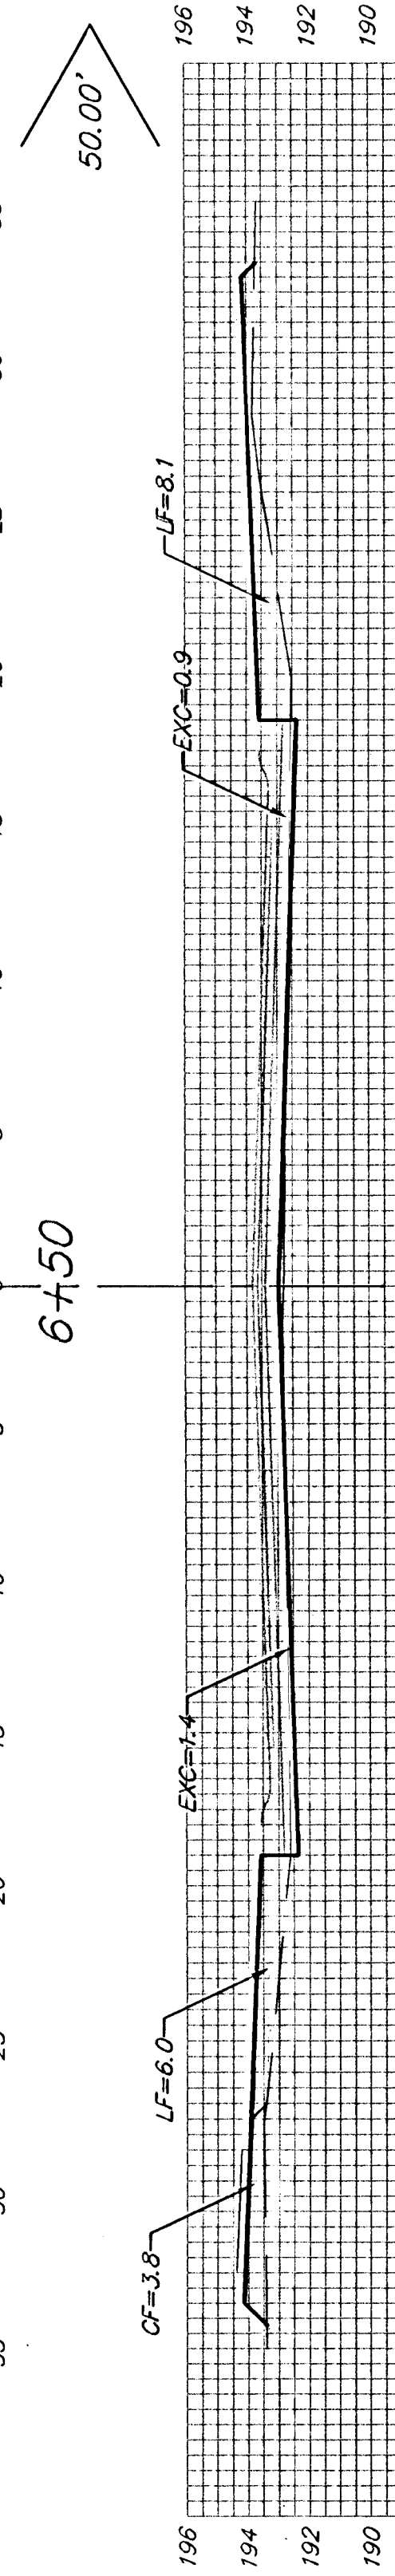


EXC = 7.2
LF = 22.3
CF = 6.5

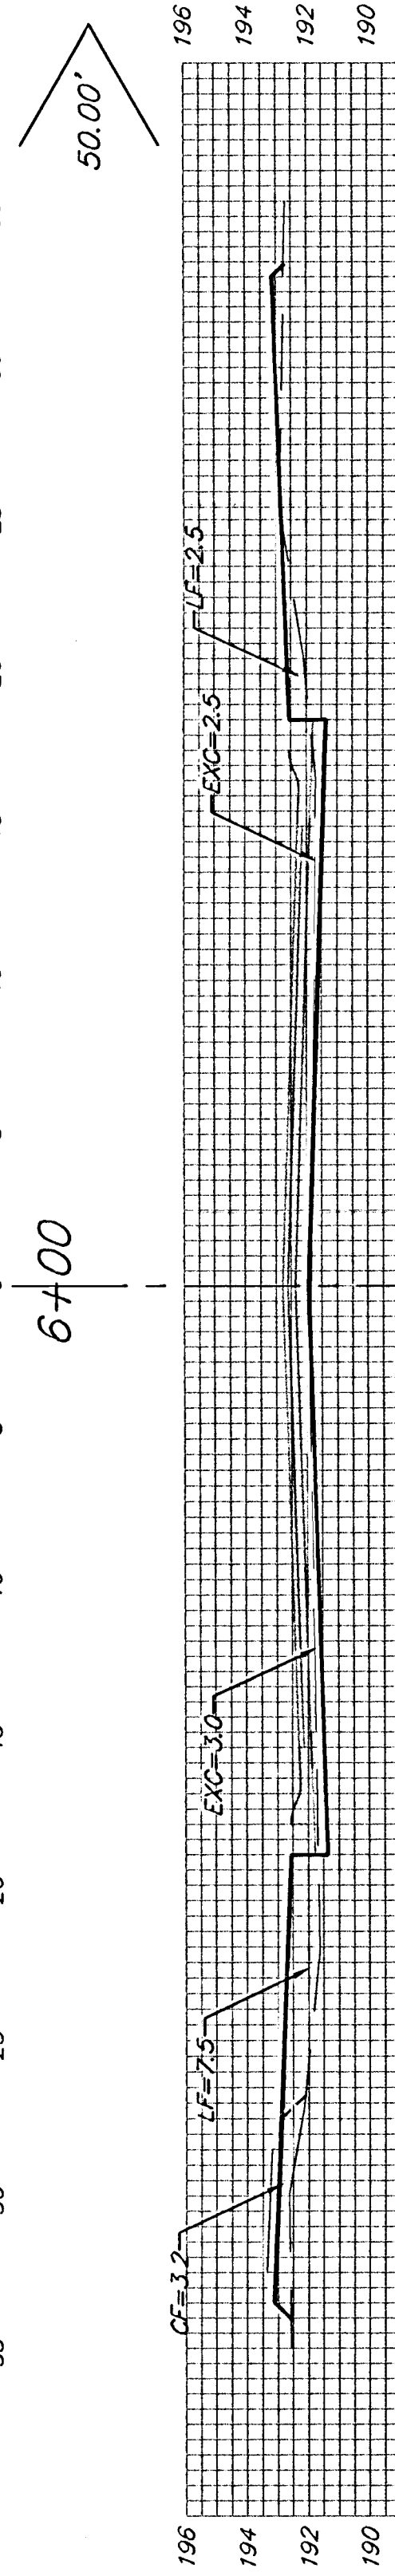


EXC = 13.7
LF = 18.1
CF = 5.5

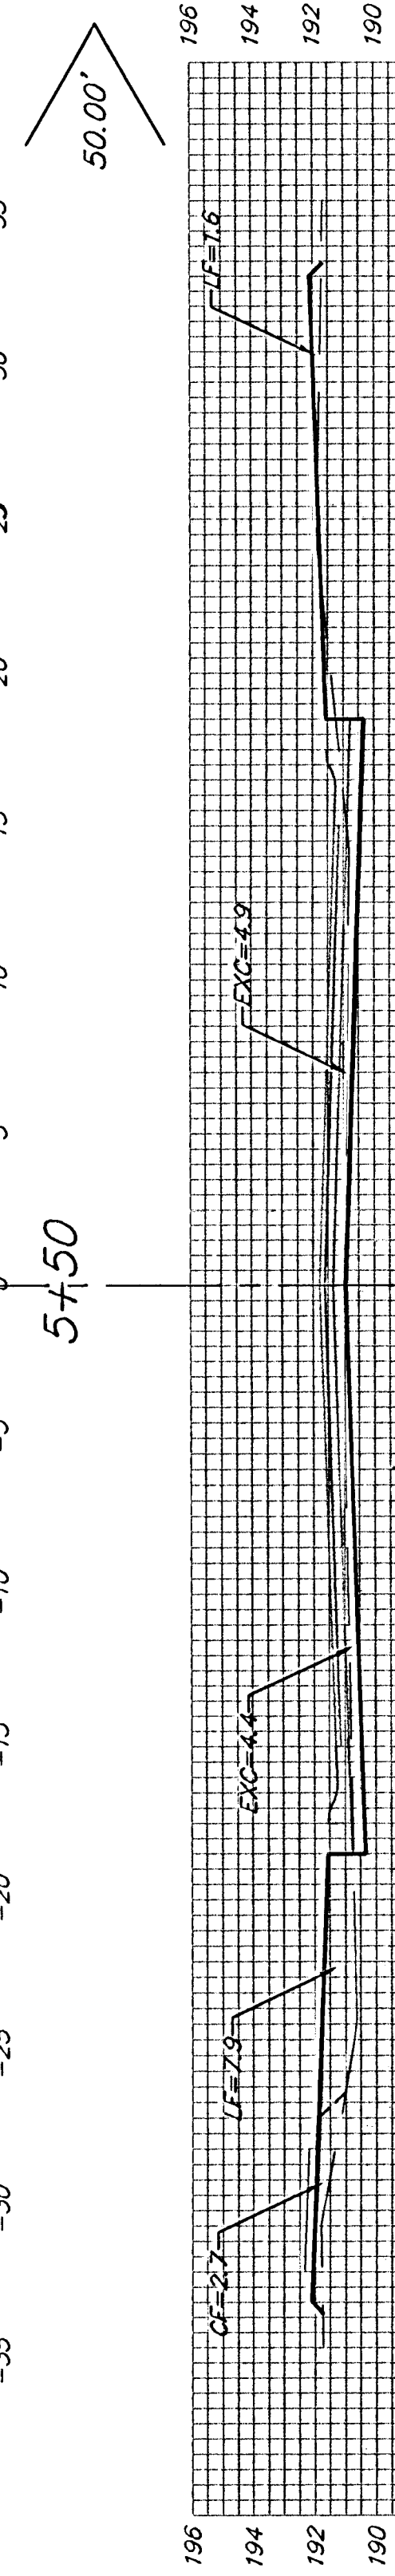


EXC = 32.3
LF = 12.0
CF = 2.5

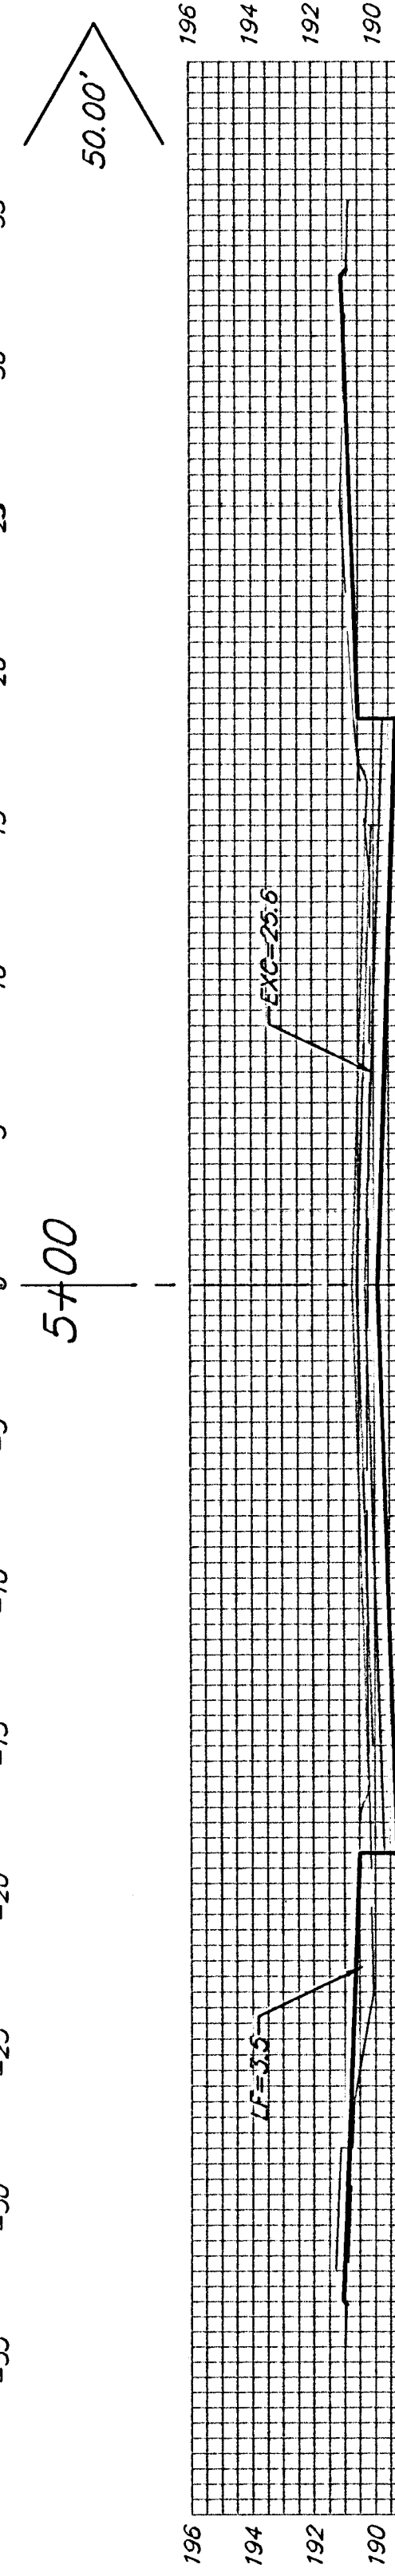


EXC = 37.2
LF = 2.4
CF = 0.0

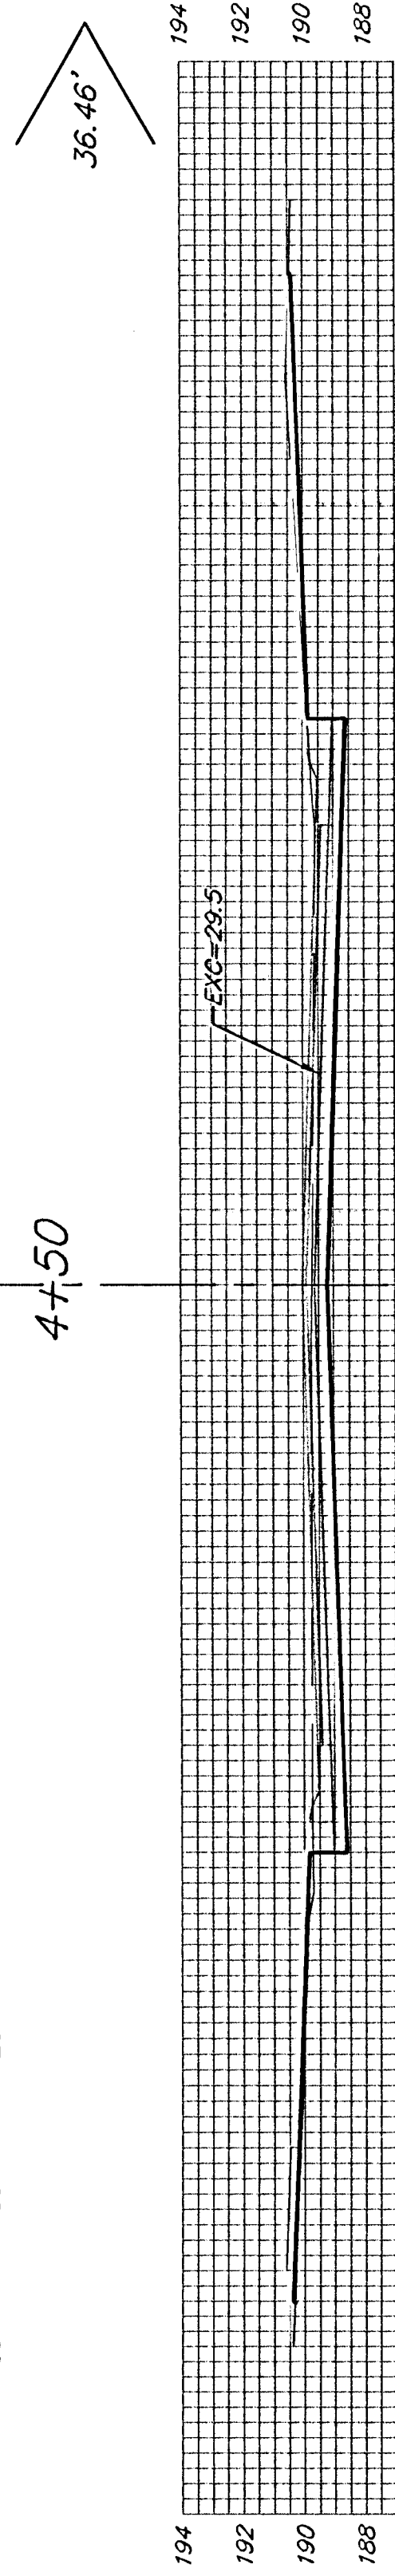

EXC = 70.1
LF = 0.0
CF = 0.0

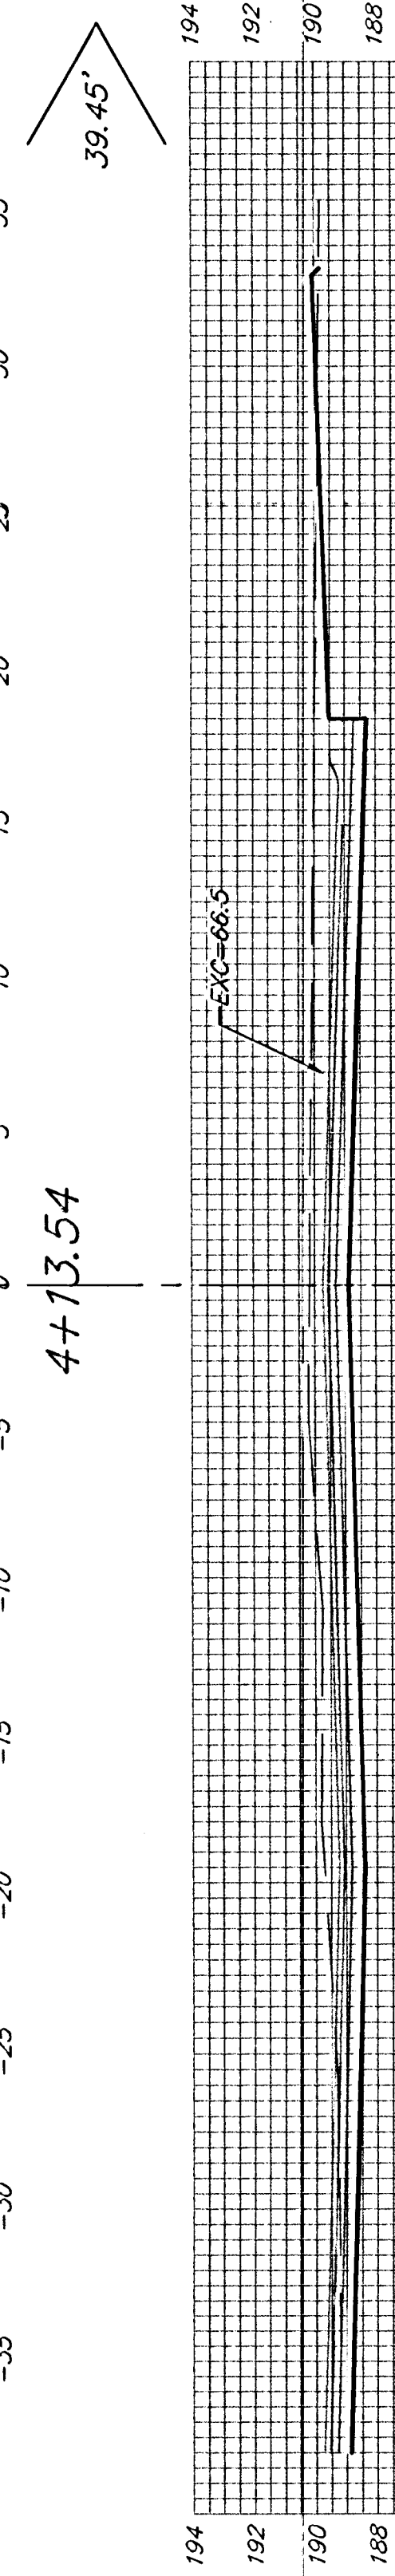

EXC = 48.6
LF = 0.0
CF = 0.0

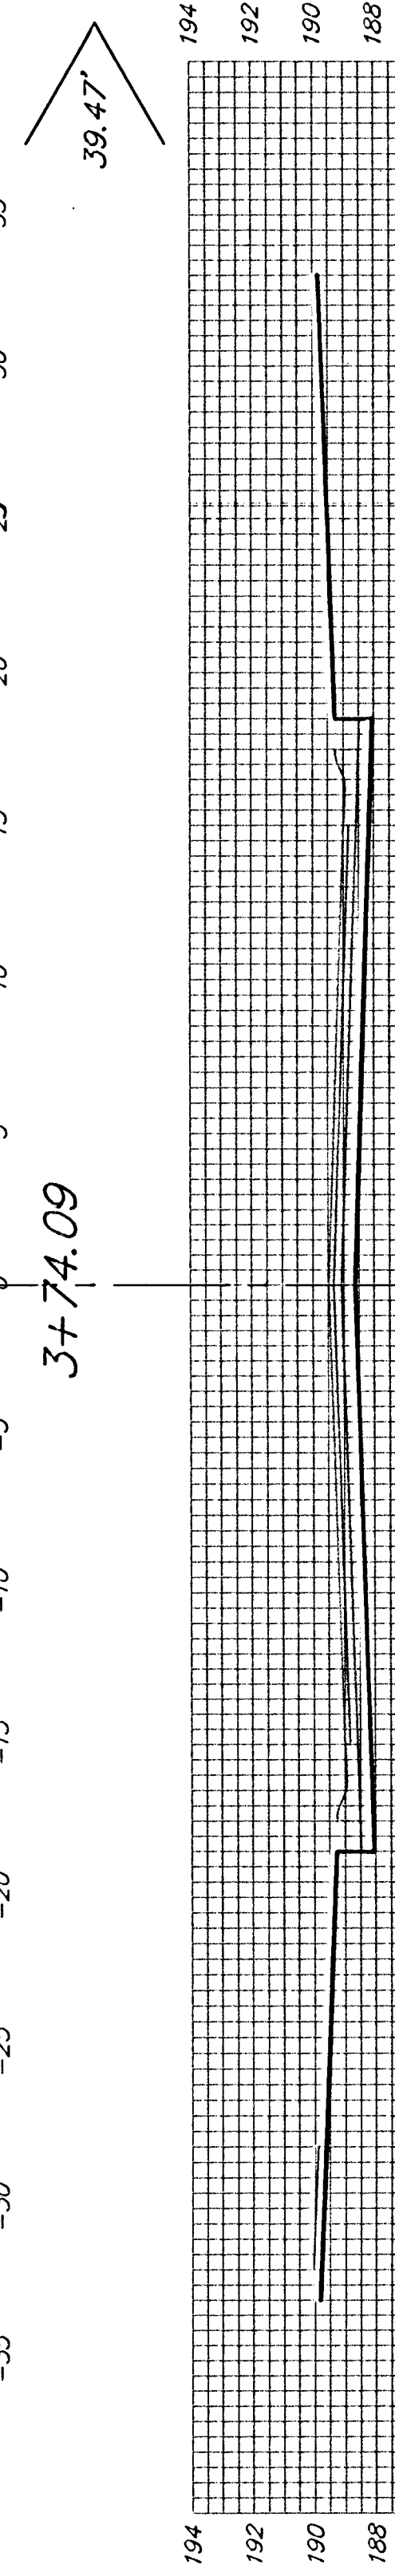

3+34.62
CASTLE ROCK

Sheet Totals:

Excavation = 262.7 C.Y.
Loose Fill = 200.5 C.Y.
Compacted Fill = 70.3 C.Y.



Baughman Company, P.A. 315 Ella St. Wichita, KS 67211 P 316-262-7771 F 316-262-0149
ENGINEERING | SURVEYING | PLANNING | LANDSCAPE ARCHITECTURE
PROJECT NUMBER
472-84249
SHEET
31 OF 39
KrugNorth2nd\PhaseII\VS1 0509-E368