




EXC = 0.0
LF = 45.5
CF = 41.2

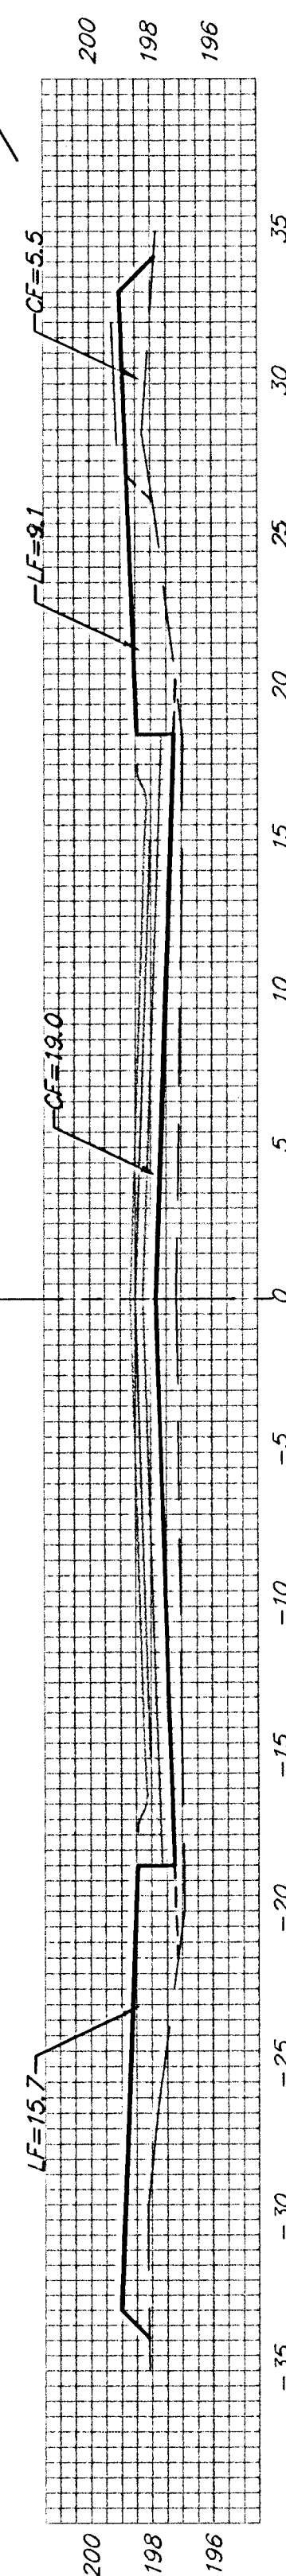


EXC = 0.0
LF = 43.7
CF = 45.9

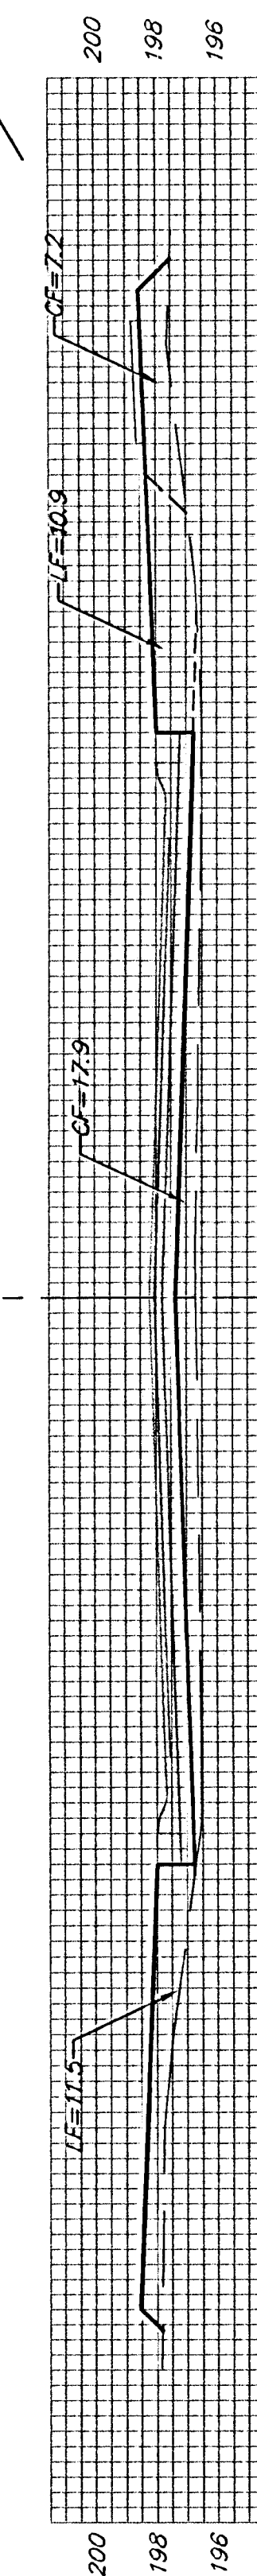


EXC = 1.6
LF = 34.4
CF = 39.4

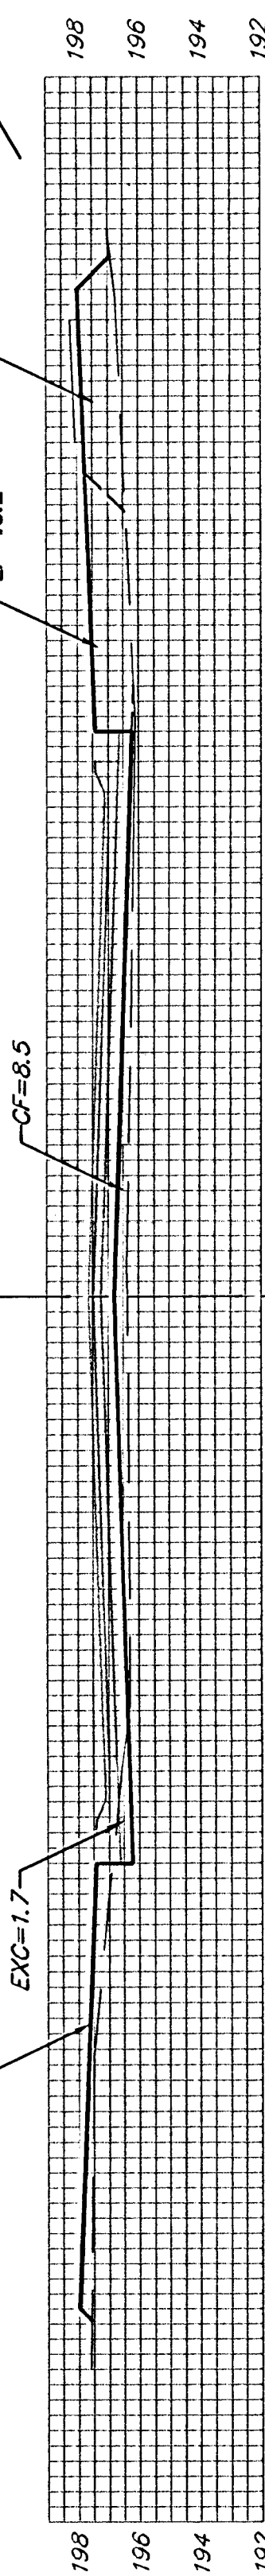


EXC = 5.1
LF = 28.7
CF = 23.0

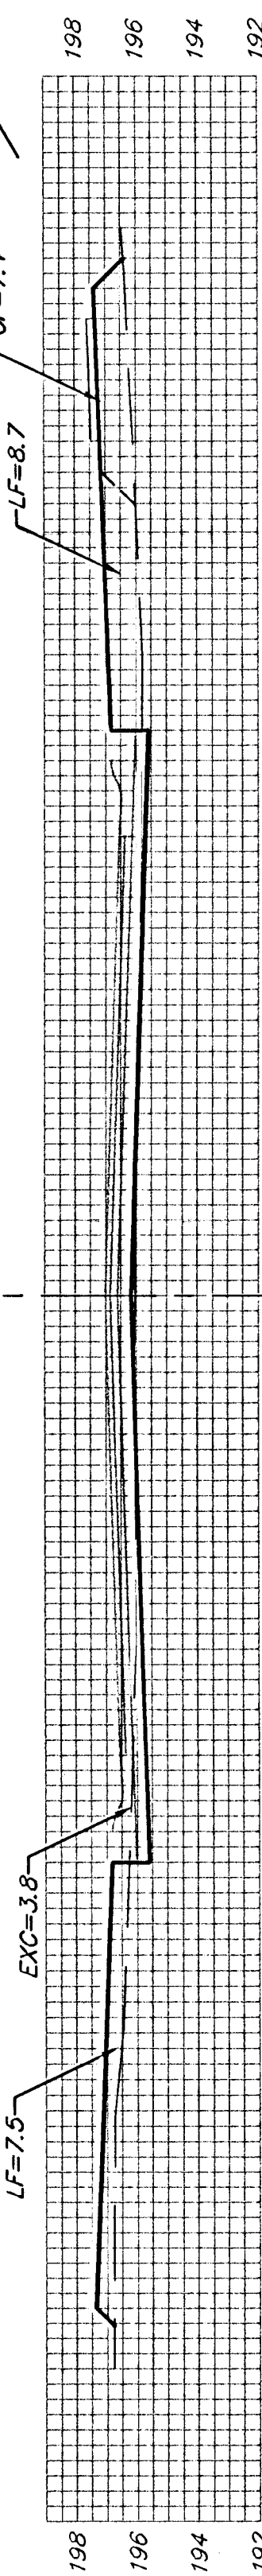

EXC = 17.5
LF = 21.2
CF = 11.8

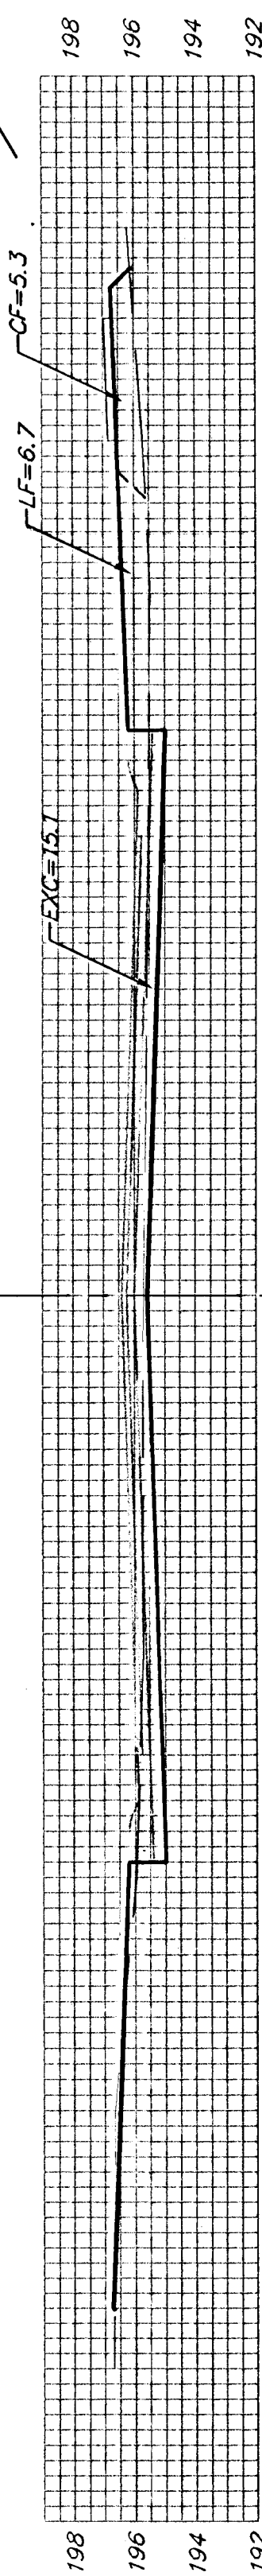


EXC = 42.0
LF = 10.6
CF = 7.4

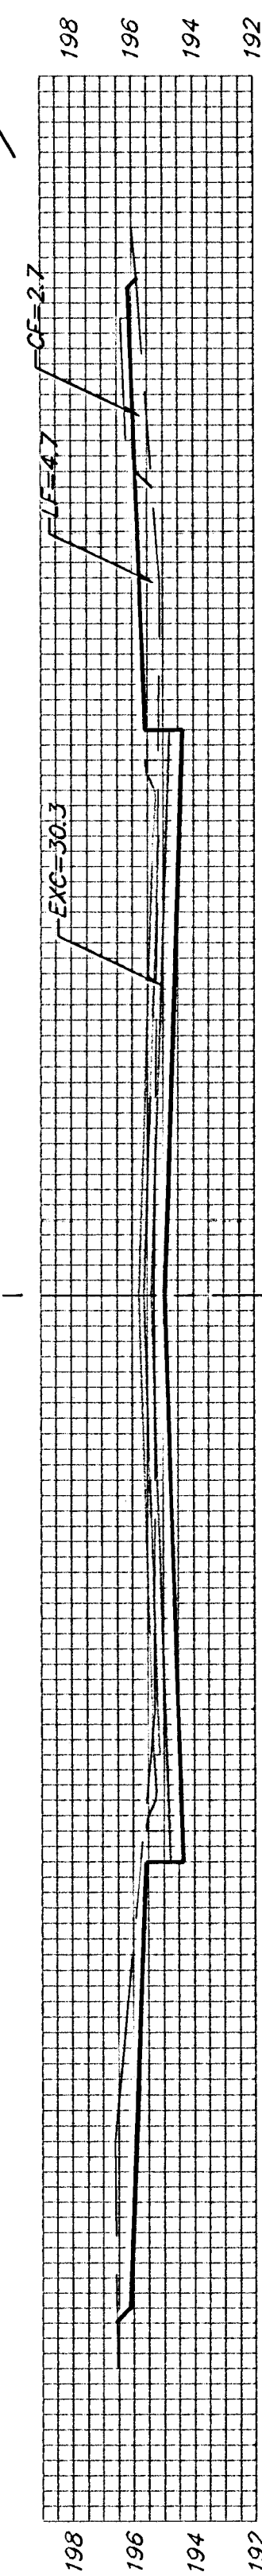


EXC = 56.1
LF = 7.1
CF = 2.9




EXC = 38.2
LF = 3.4
CF = 0.7

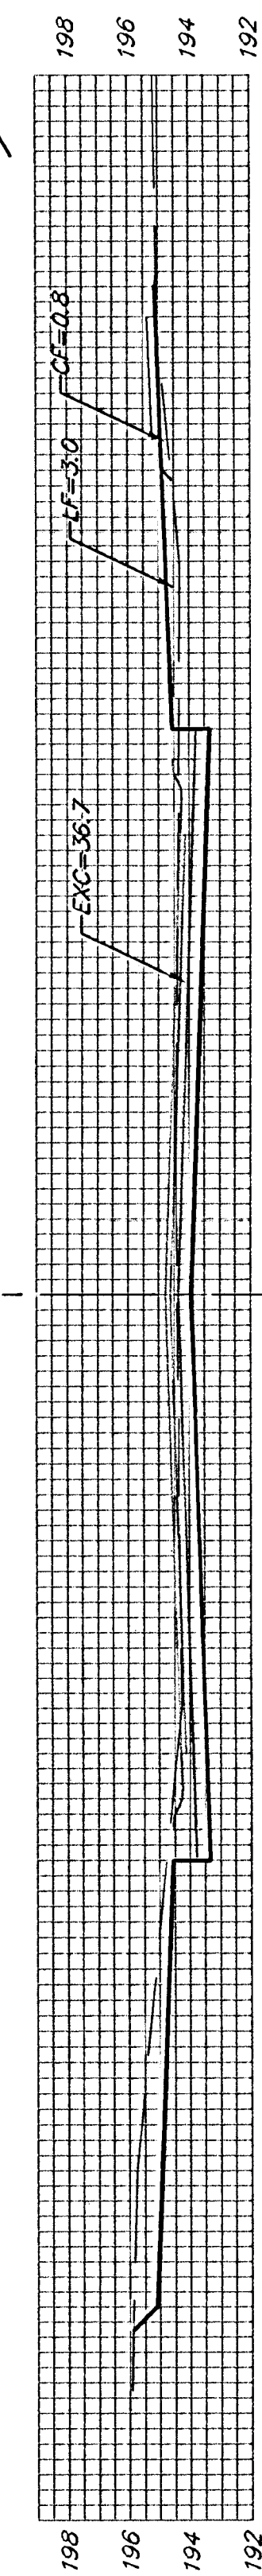


EXC = 68.3
LF = 1.8
CF = 0.5

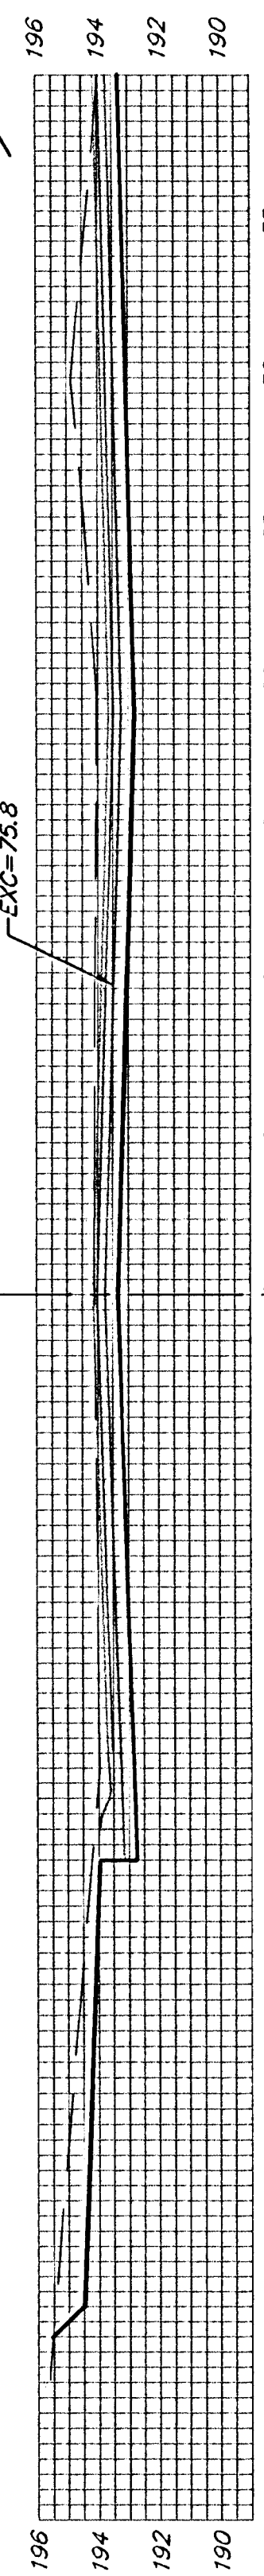

EXC = 108.1
LF = 0.0
CF = 0.0

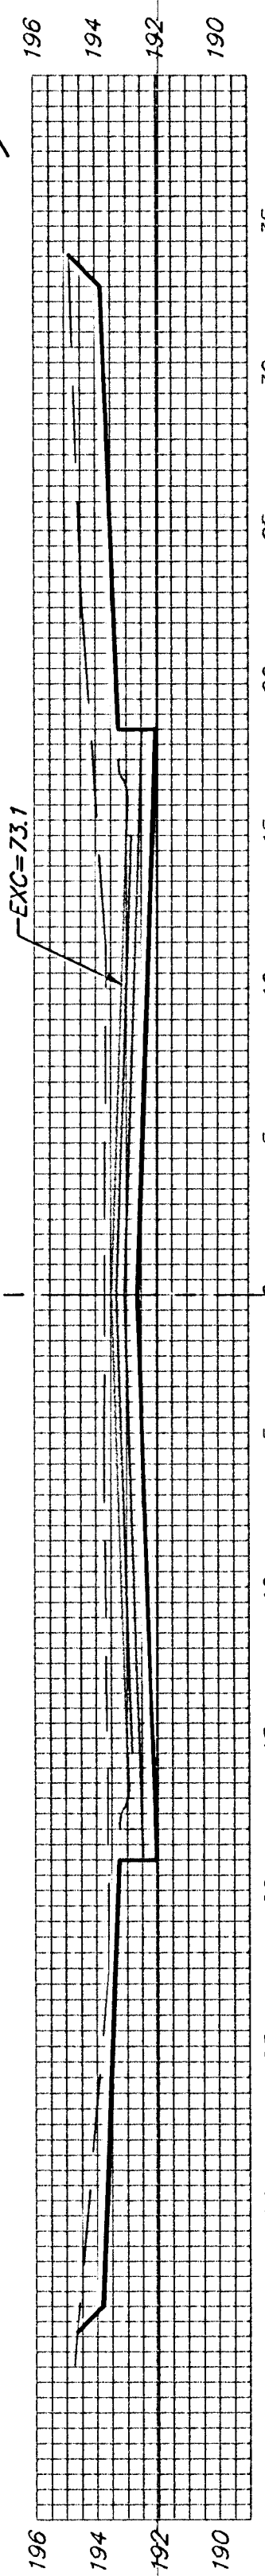

EXC = 123.0
LF = 0.0
CF = 0.0

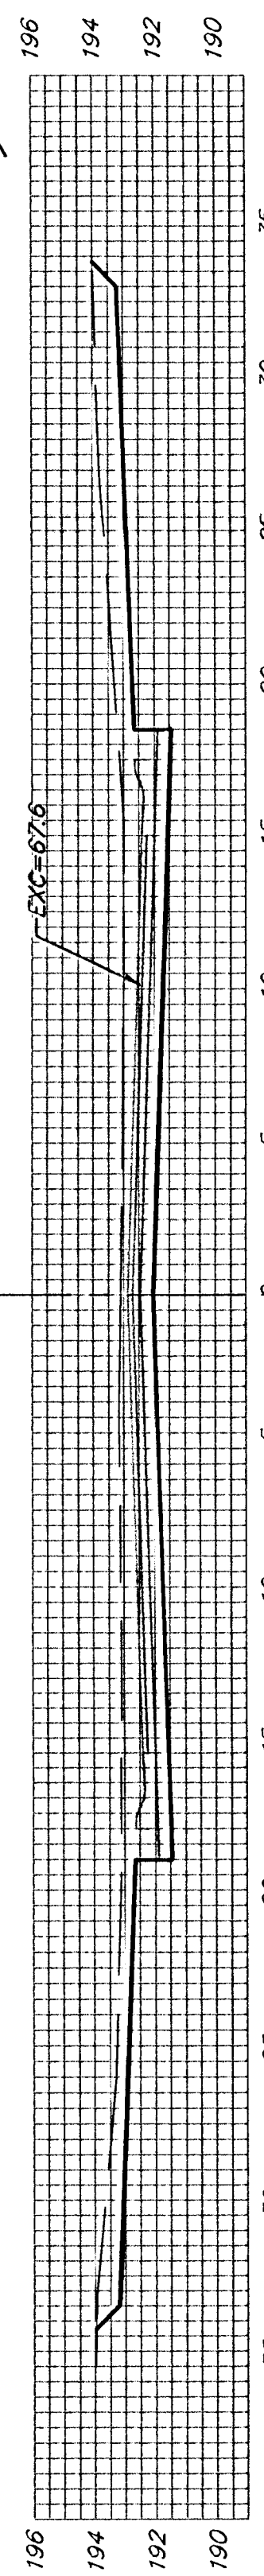

Sheet Totals:

Excavation = 459.9 C.Y.
Loose Fill = 196.4 C.Y.
Compacted Fill = 172.8 C.Y.

