

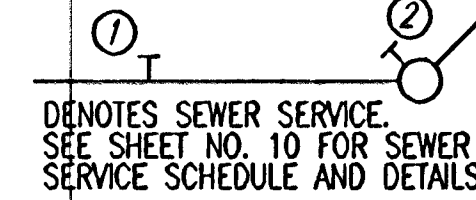


PROFILE	CHECKED	BY	DATE
	CHECKED		

Saved 12-09-2005 4:02:18 PM by JAN
Plot Scale 1:40 12-09-2005 4:02:57 PM by JAN
0:\2005\05624\05624-000-C-SSPP03

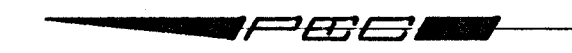

SANITARY SEWER LINE NO. 2

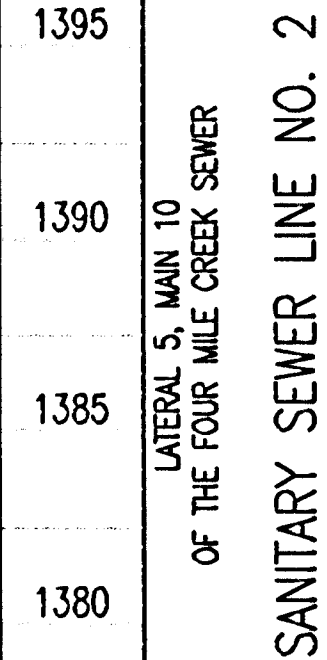

Professional Engineering Consultants, P.A.
303 S. TOPEKA • WICHITA, KANSAS 67202
316-262-2691 • FAX 316-262-3003

Designed By	MDK	Job No.	35-05624-042
Drawn By	CSL	Date	November 2005