
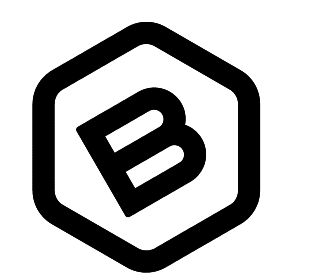


LILAC LANE CY Excavation (unadjusted)			
Station	Area	Volume	Total
0+33.98	25.58	0.00	0.00
0+50	35.70	18.17	18.17
1+00	32.59	63.23	81.41
1+50	23.78	52.20	133.60
2+00	19.02	39.63	173.24
2+50	17.25	33.59	206.82
3+00	22.60	36.90	243.72
3+50	25.98	44.98	288.70
4+00	34.78	56.26	344.96
4+38.79	28.44	45.41	390.37

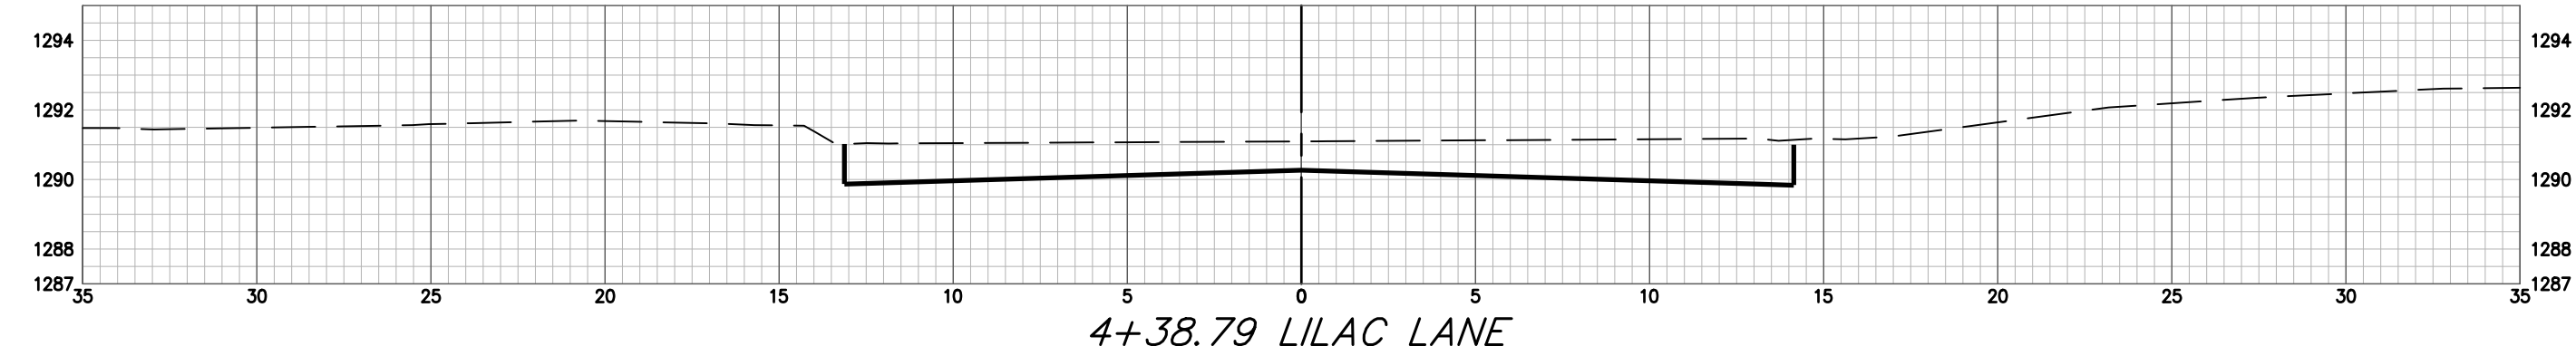

**BAUGHMAN
COMPANY**
315 Ellis St.
Wichita, KS 67211
316-262-7271
BaughmanCo.com

LILAC LANE
**EARTHWORK
CROSS
SECTIONS**

Paving Improvements
PROJECT NUMBER:
472-2023-085850
DESIGN: NBW DRAWN: JAK
DATE: Apr. 24, 2023

SHEET OF
11 14

File: E:\Projects\Poplar - Lilac & 10th Street 22-11-E373\Engineering\Lilac Lane\STR PLANS - Lilac.dwg