


FABRIC BASE REINFORCEMENT SHALL BE B X 1100 BY TENSAR CORPORATION OR APPROVED EQUAL. FABRIC BASE REINFORCEMENT SHALL BE INSTALLED IN ACCORDANCE WITH MANUFACTURER'S RECOMMENDATIONS.

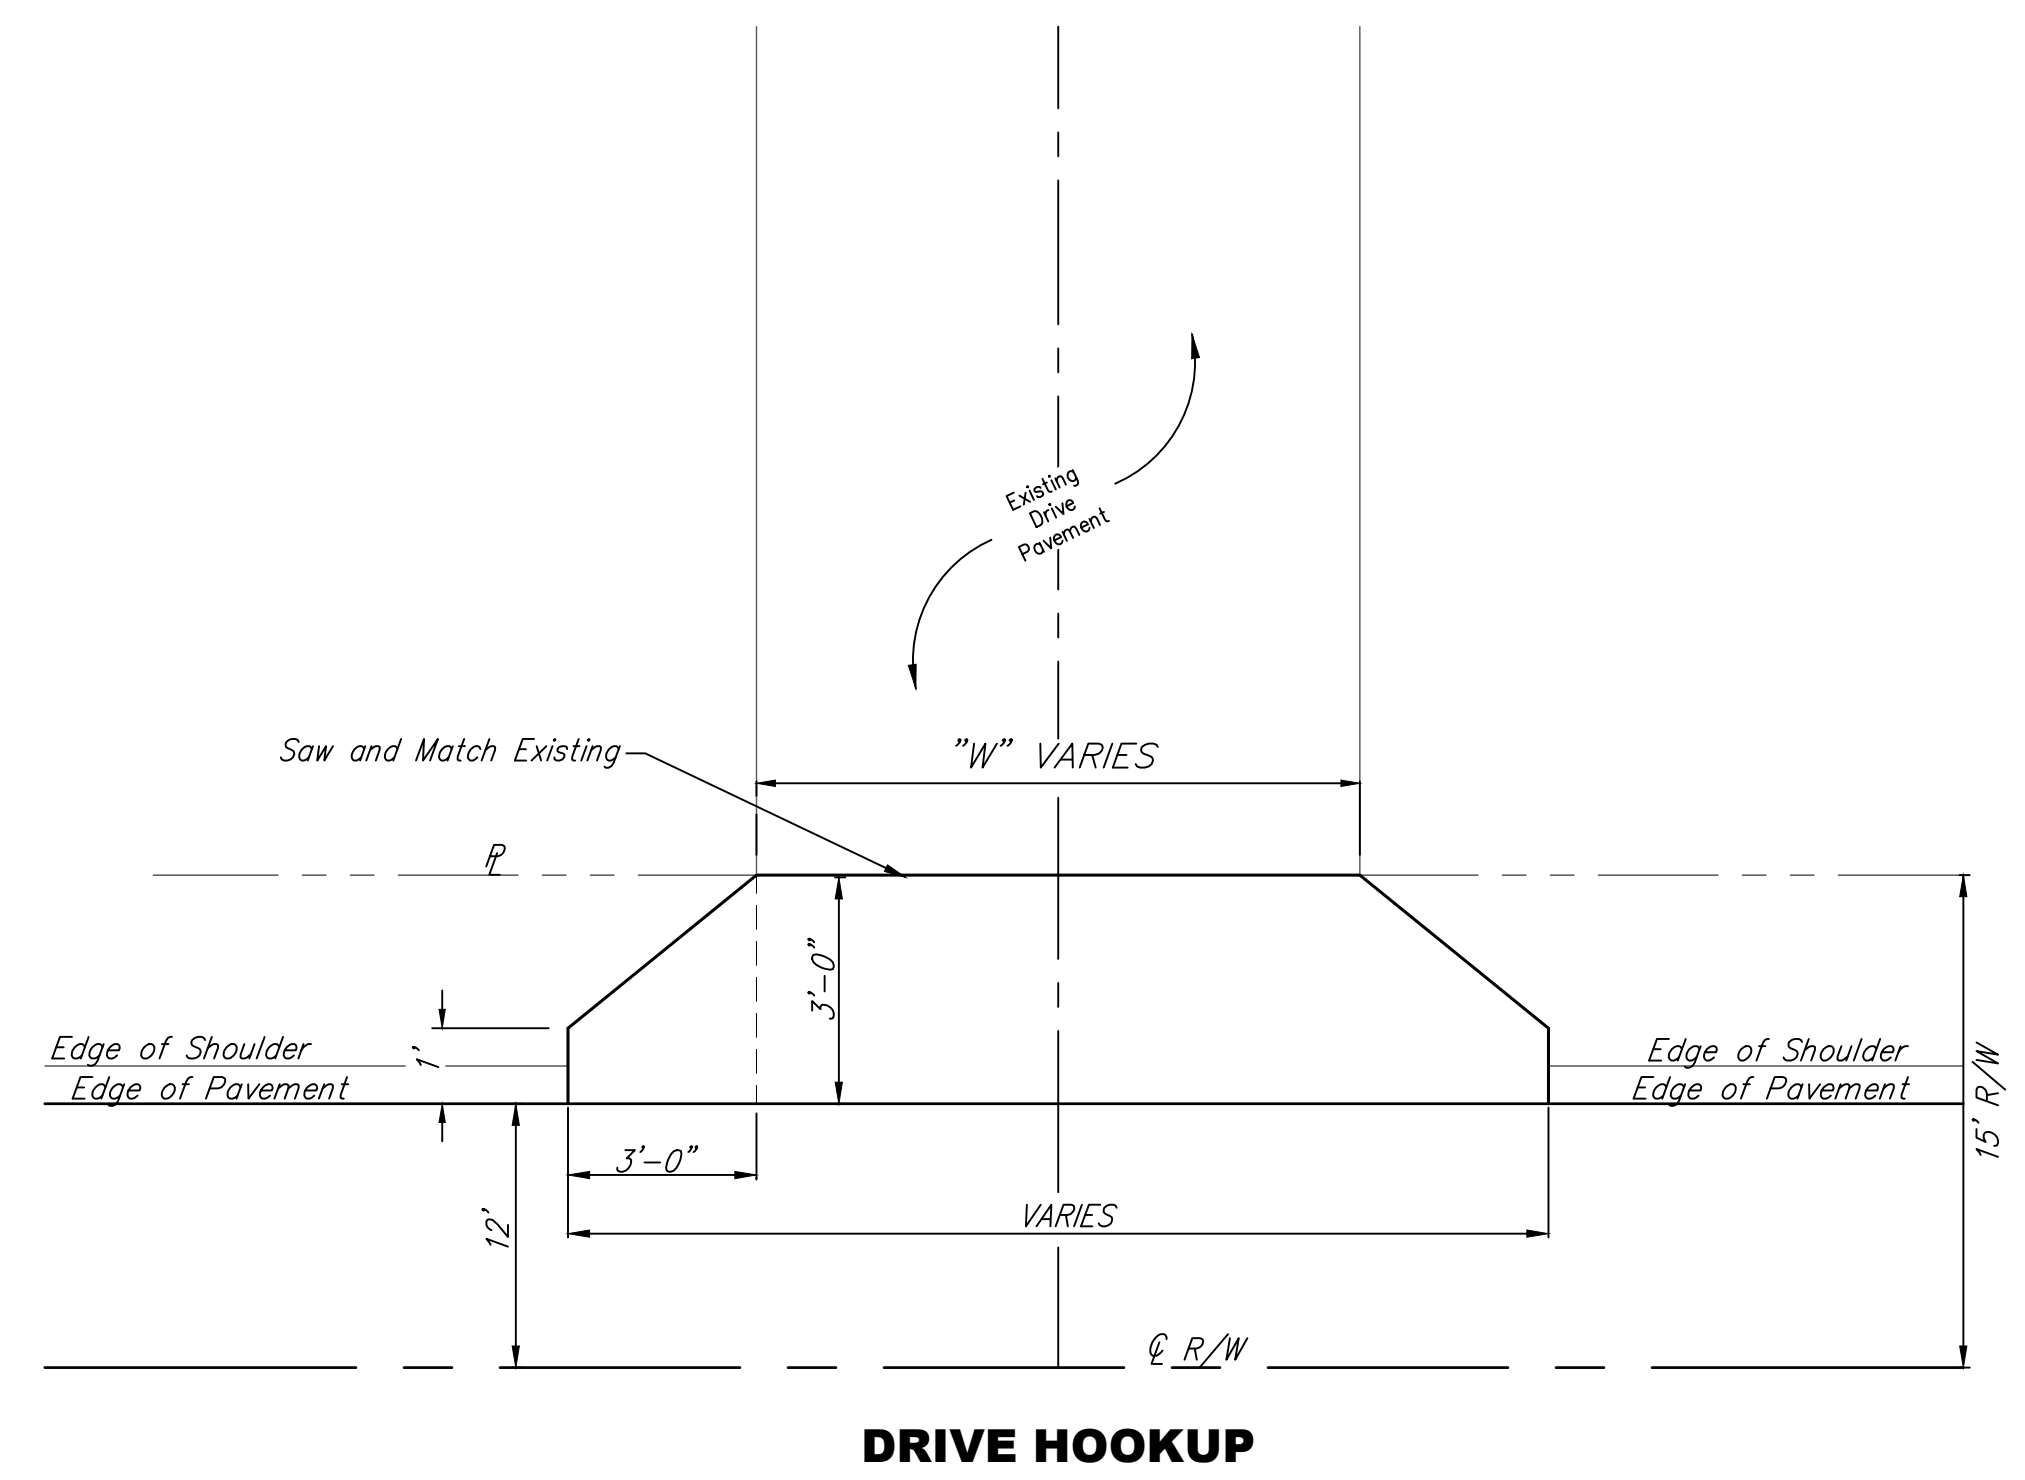

**BAUGHMAN
COMPANY**

315 Ellis St.
Wichita, KS 67211
316-262-7271
BaughmanCo.com

LILAC LANE

**TYPICAL
SECTION**

Street Paving Improvements

PROJECT NUMBER:
472-2023-085850

DESIGN: NBW DRAWN: JAK

DATE: Apr. 24, 2023

SHEET **2** OF **14**

File: E:\Projects\Poplar - Lilac & 10th Street 22-11-E373\Engineering\Lilac Lane\STR PLANS - Lilac.dwg