



REED'S COVE ADDITION

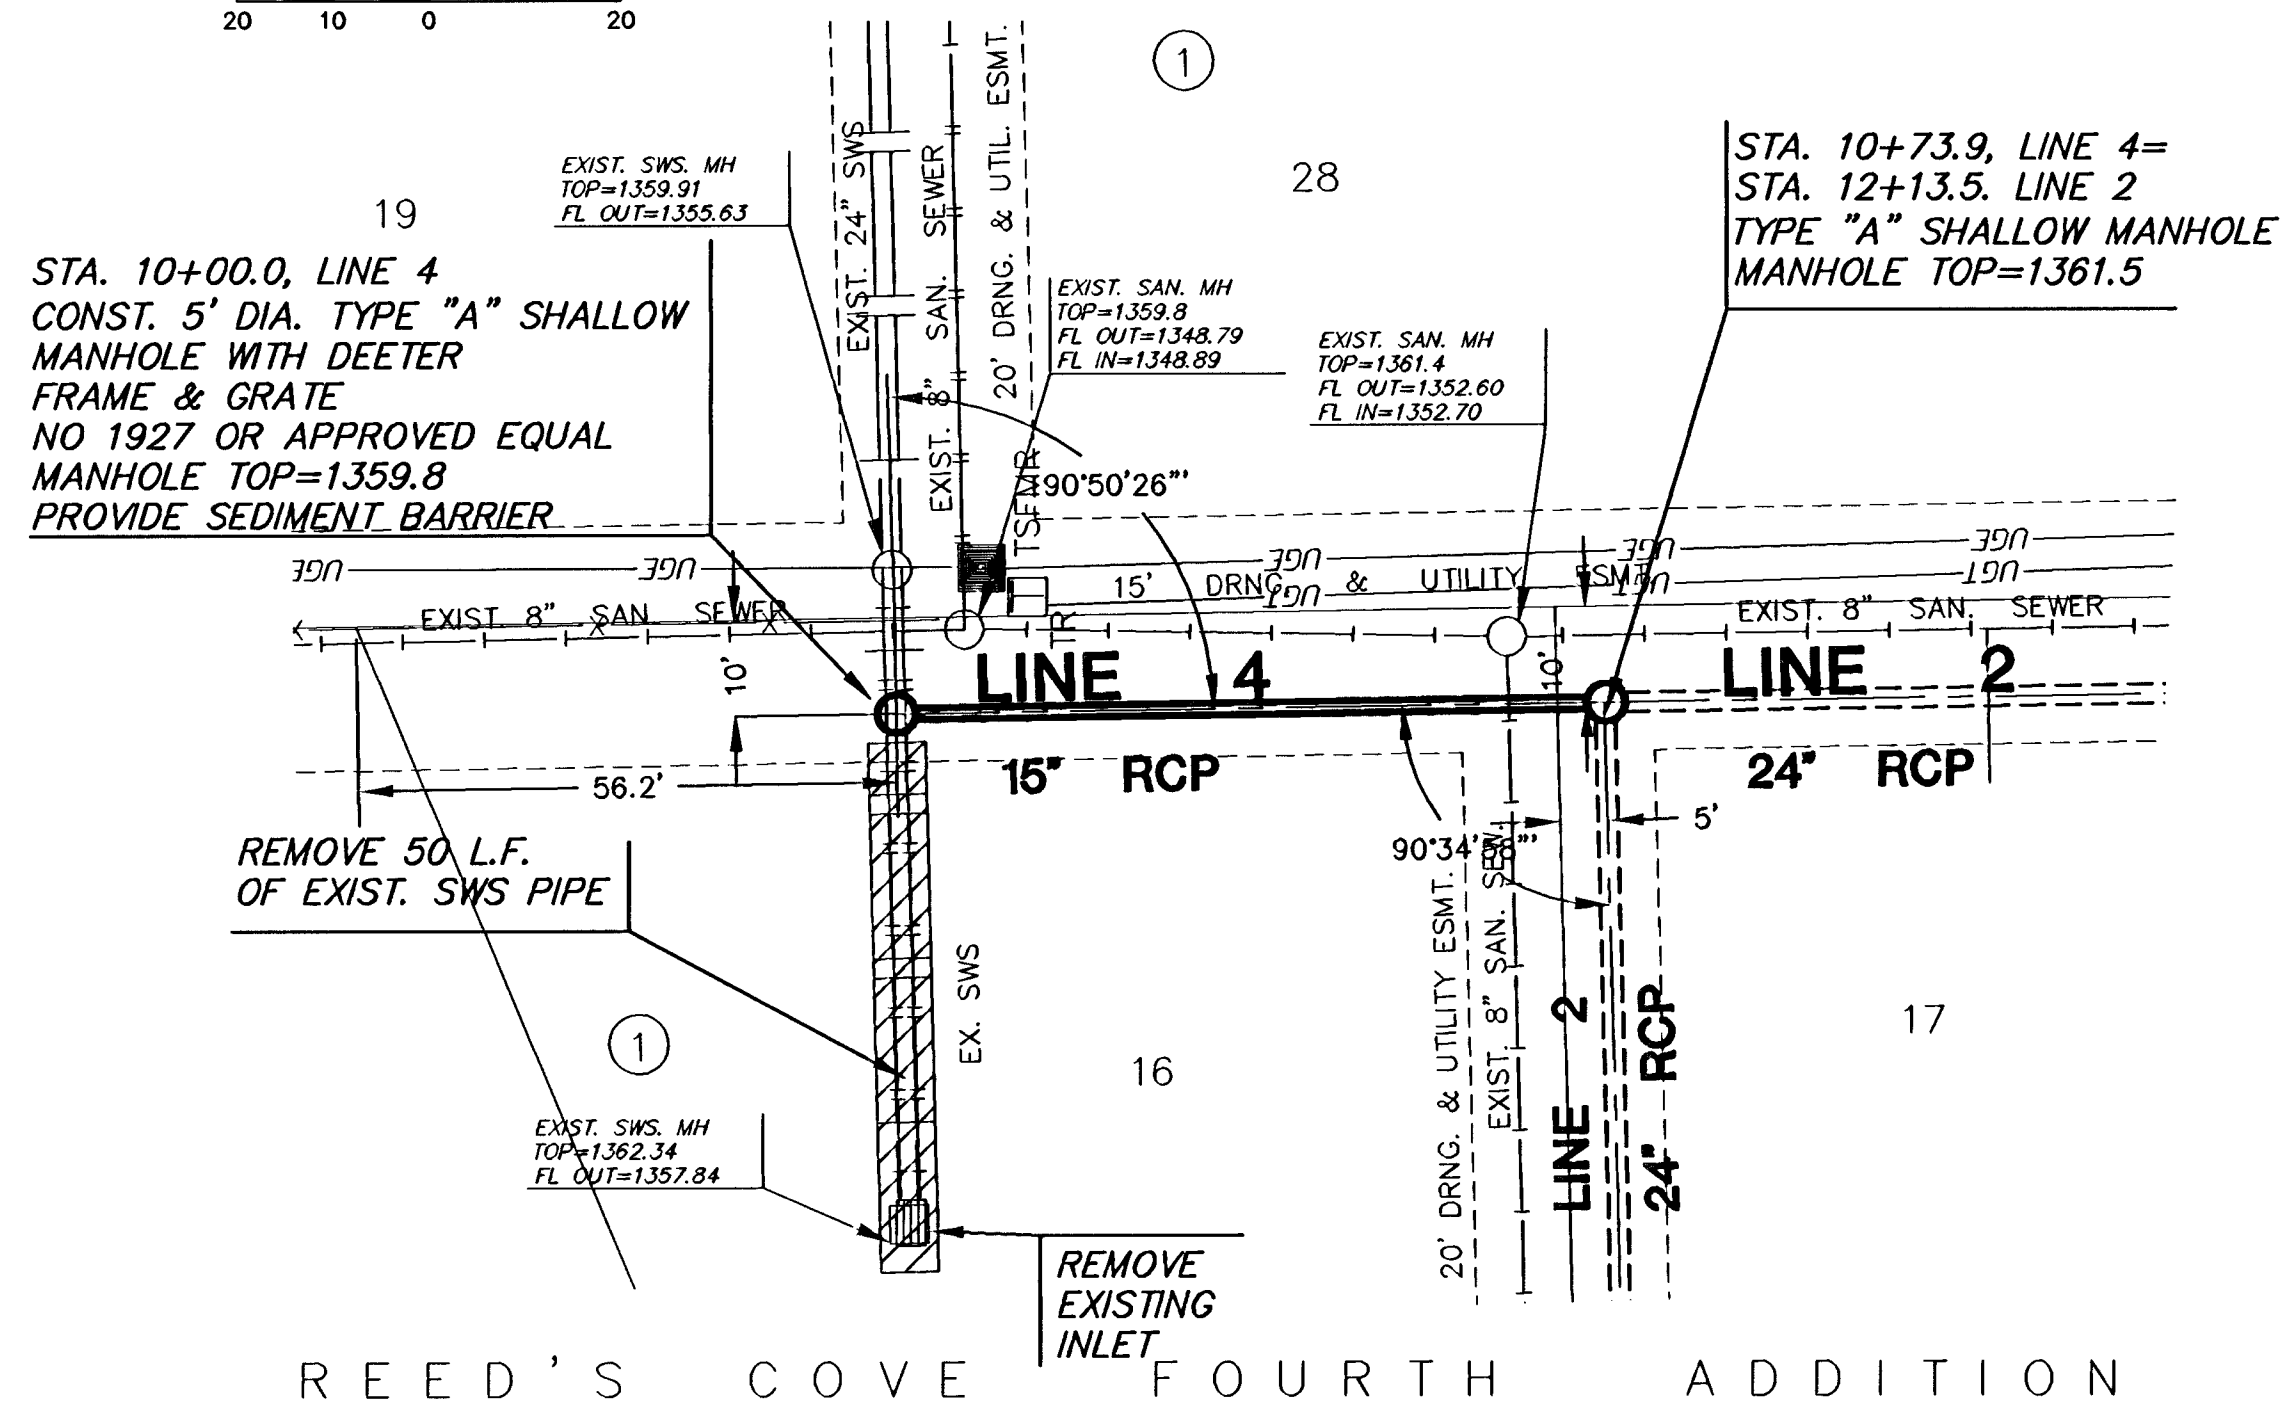


PLAN LINE 4

PROFILE LINE 4

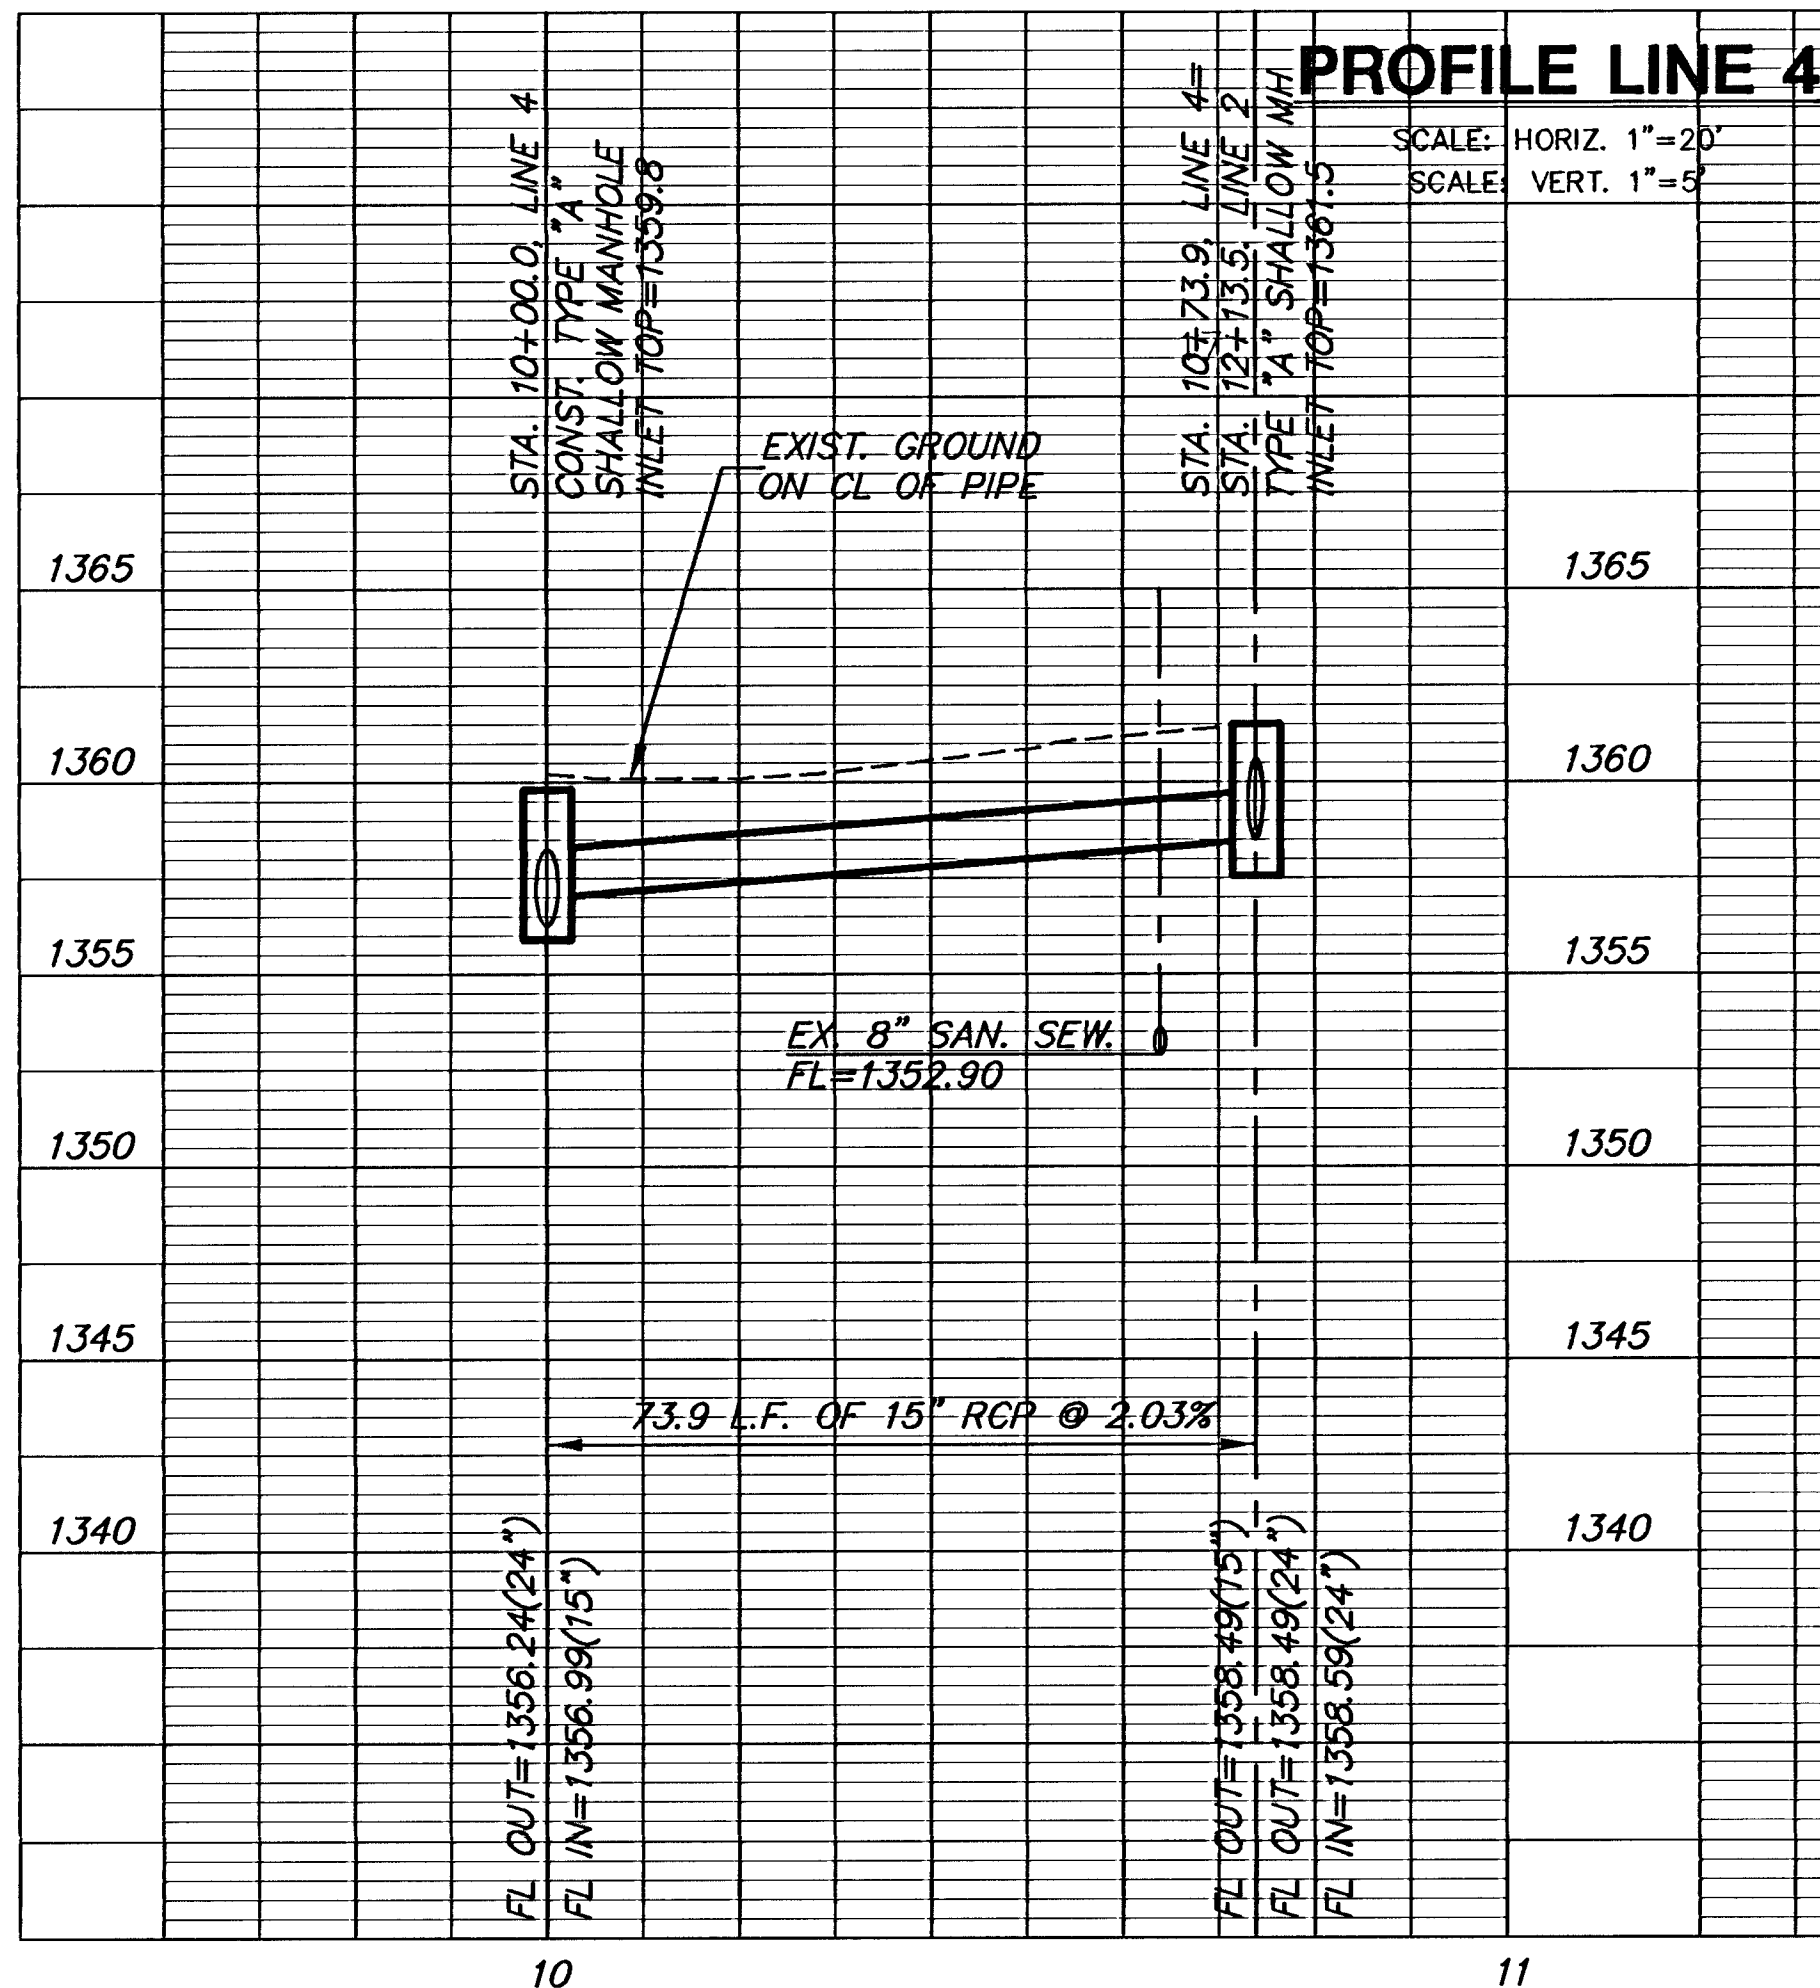


REED'S COVE ADDITION

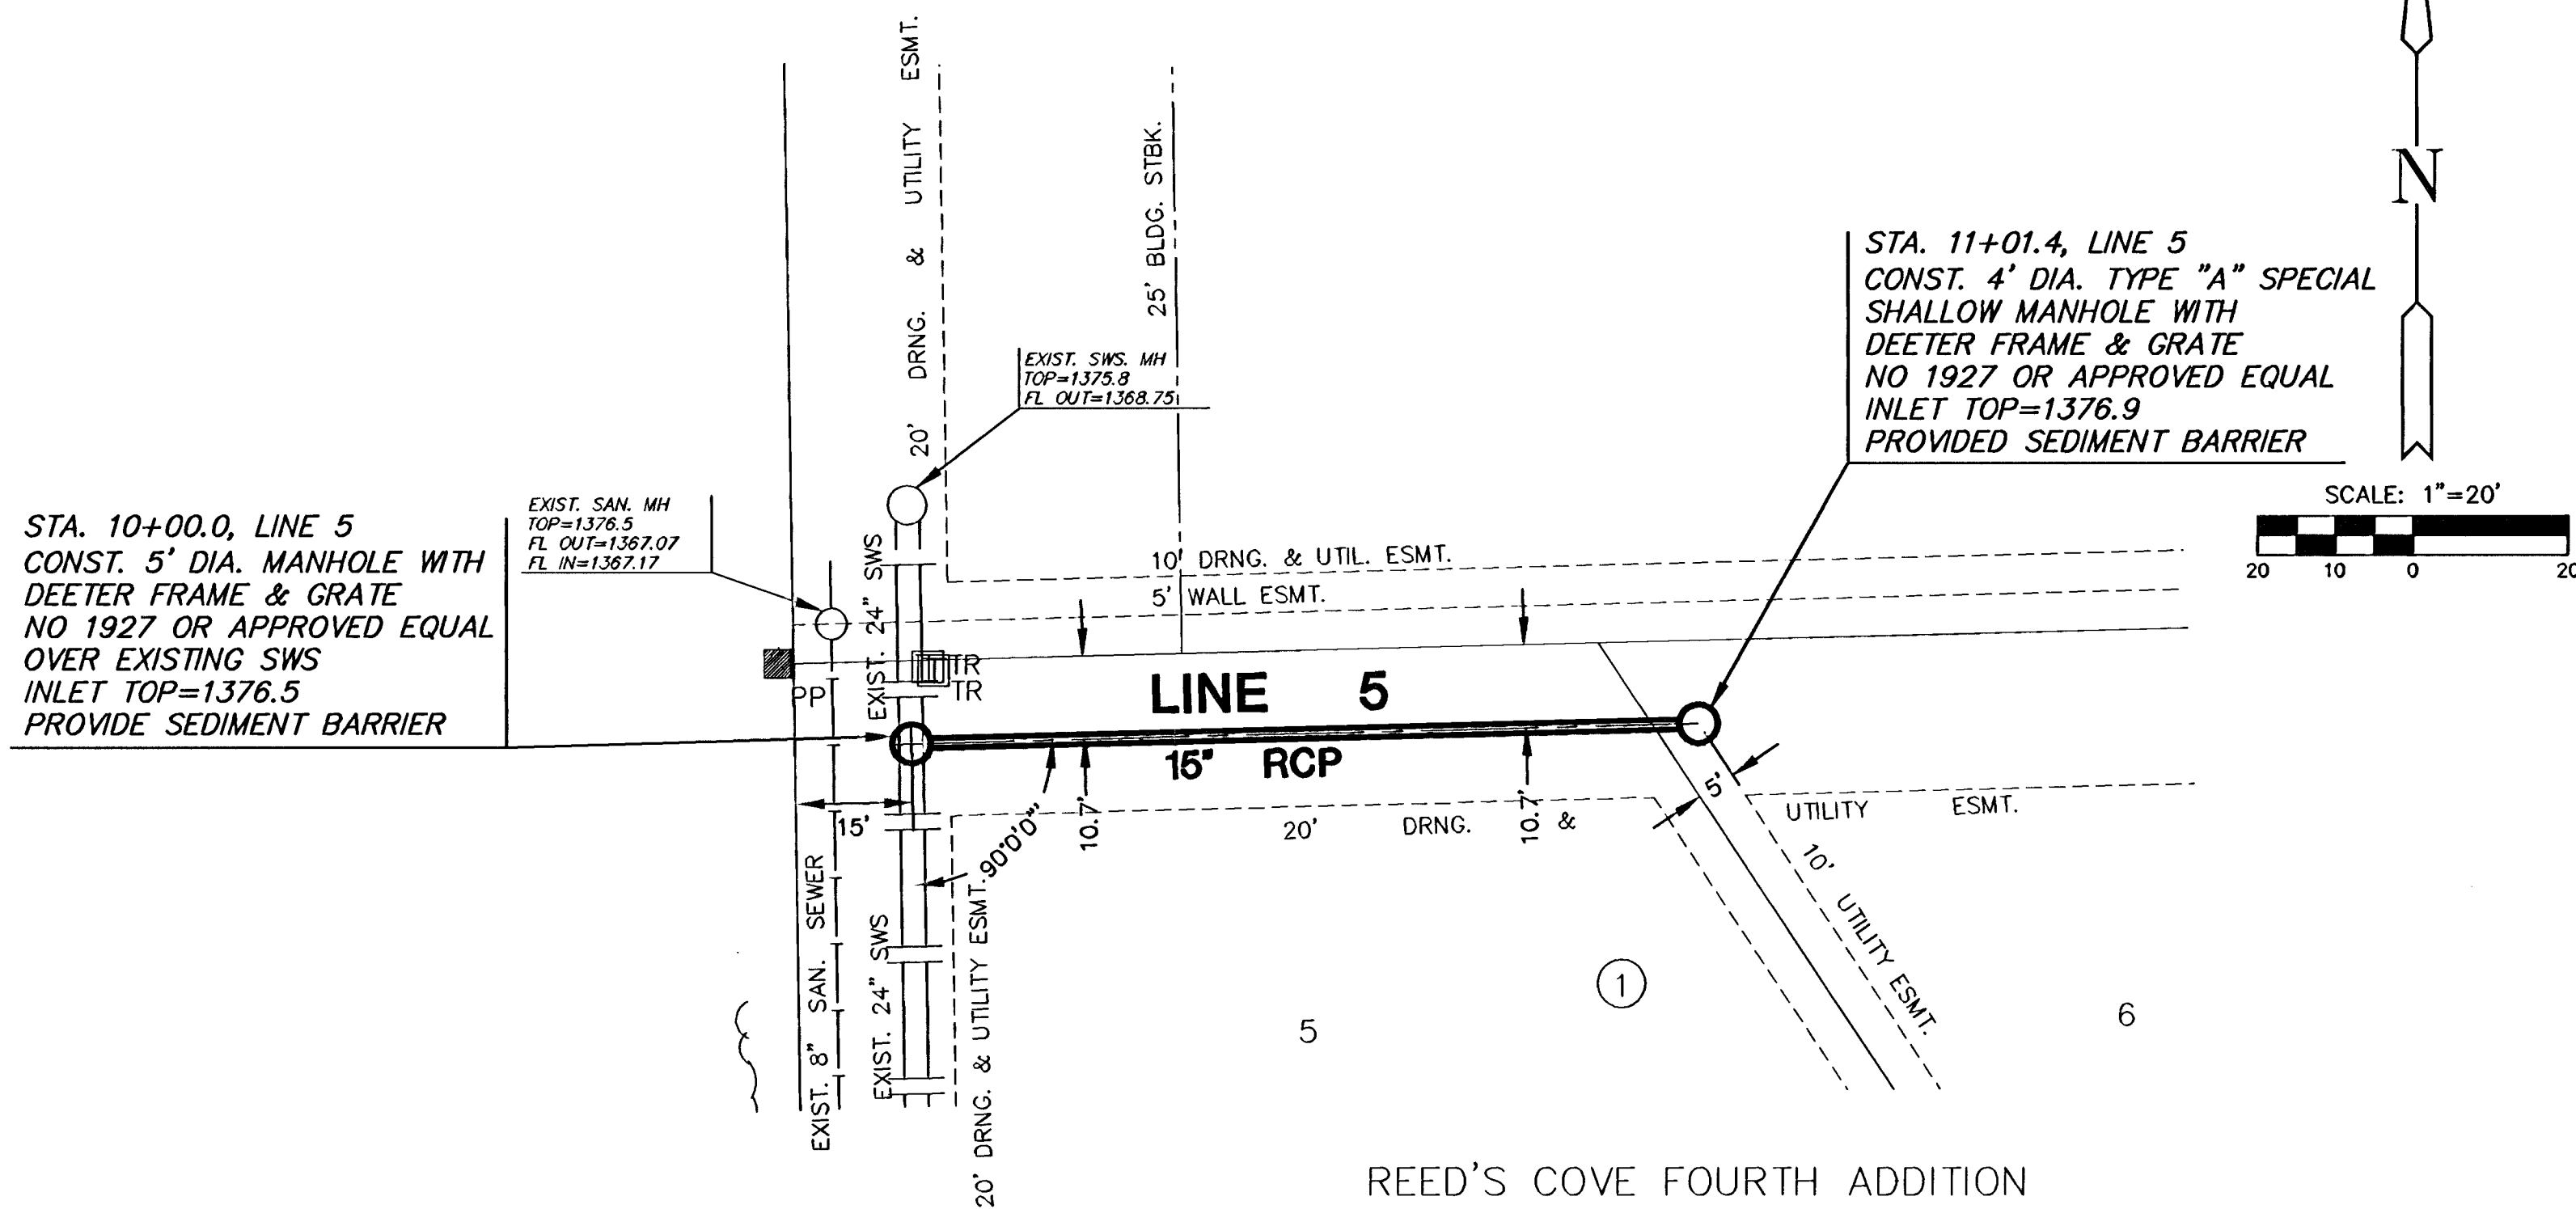

PLAN LINE 5

PROFILE LINE 5

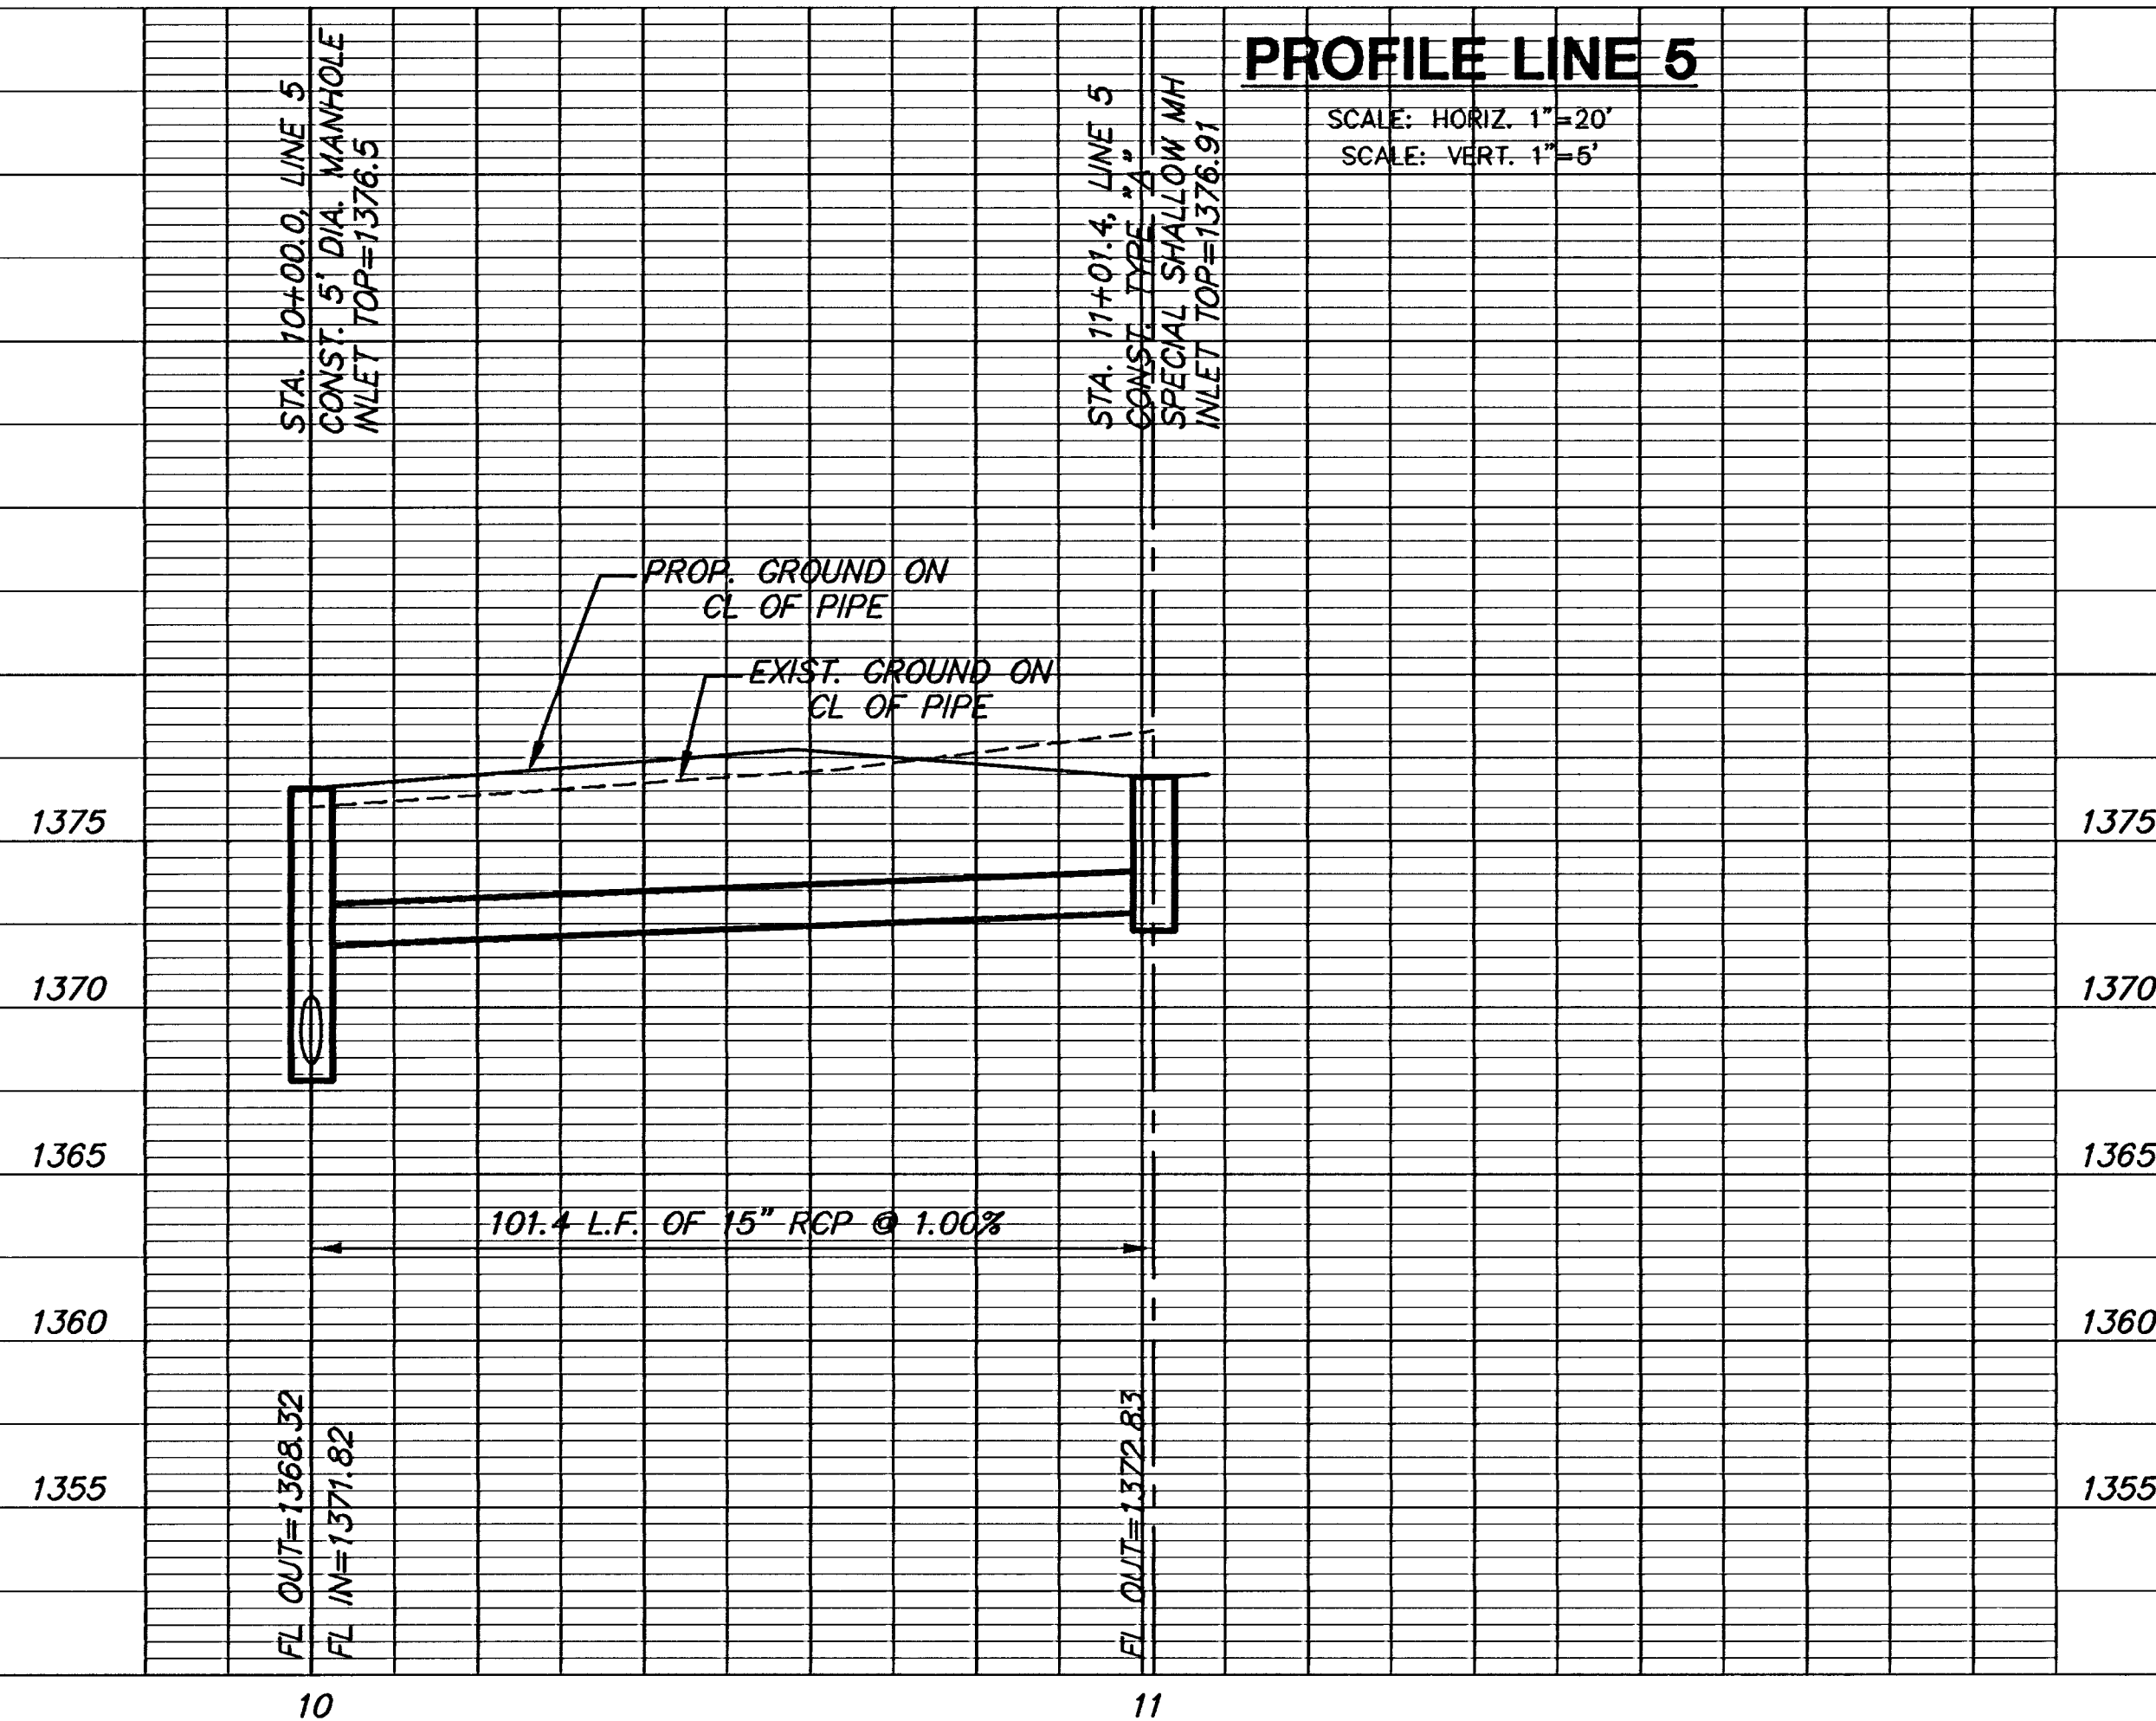

MKEC
ENGINEERING
CONSULTANTS, INC.
411 N. WEBB ROAD
WICHITA, KS. 67206
316-684-9600

PAVING STREETS & INCIDENTAL DRAINAGE
REED'S COVE 4TH ADDITION
WICHITA, KANSAS

LINE 4 & LINE 5	
SHEET TITLE	
PROJECT NUMBER	
DESIGN BY	SRS
DRAWN BY	BFL
CHECKED BY	GJA
ISSUED	MARCH 2006
REVISED	
SHEET NO.	
19 of 33	