


STA. 10+00.0, SWS LINE 2-MOD
MODIFY EXISTING 5' DIA. MH
EXIST. MH TOP=1327.4
PROP. MH TOP=1331.1

STA. 10+56.0, SWS LINE 2-MOD
INSTALL 18" END SECTION

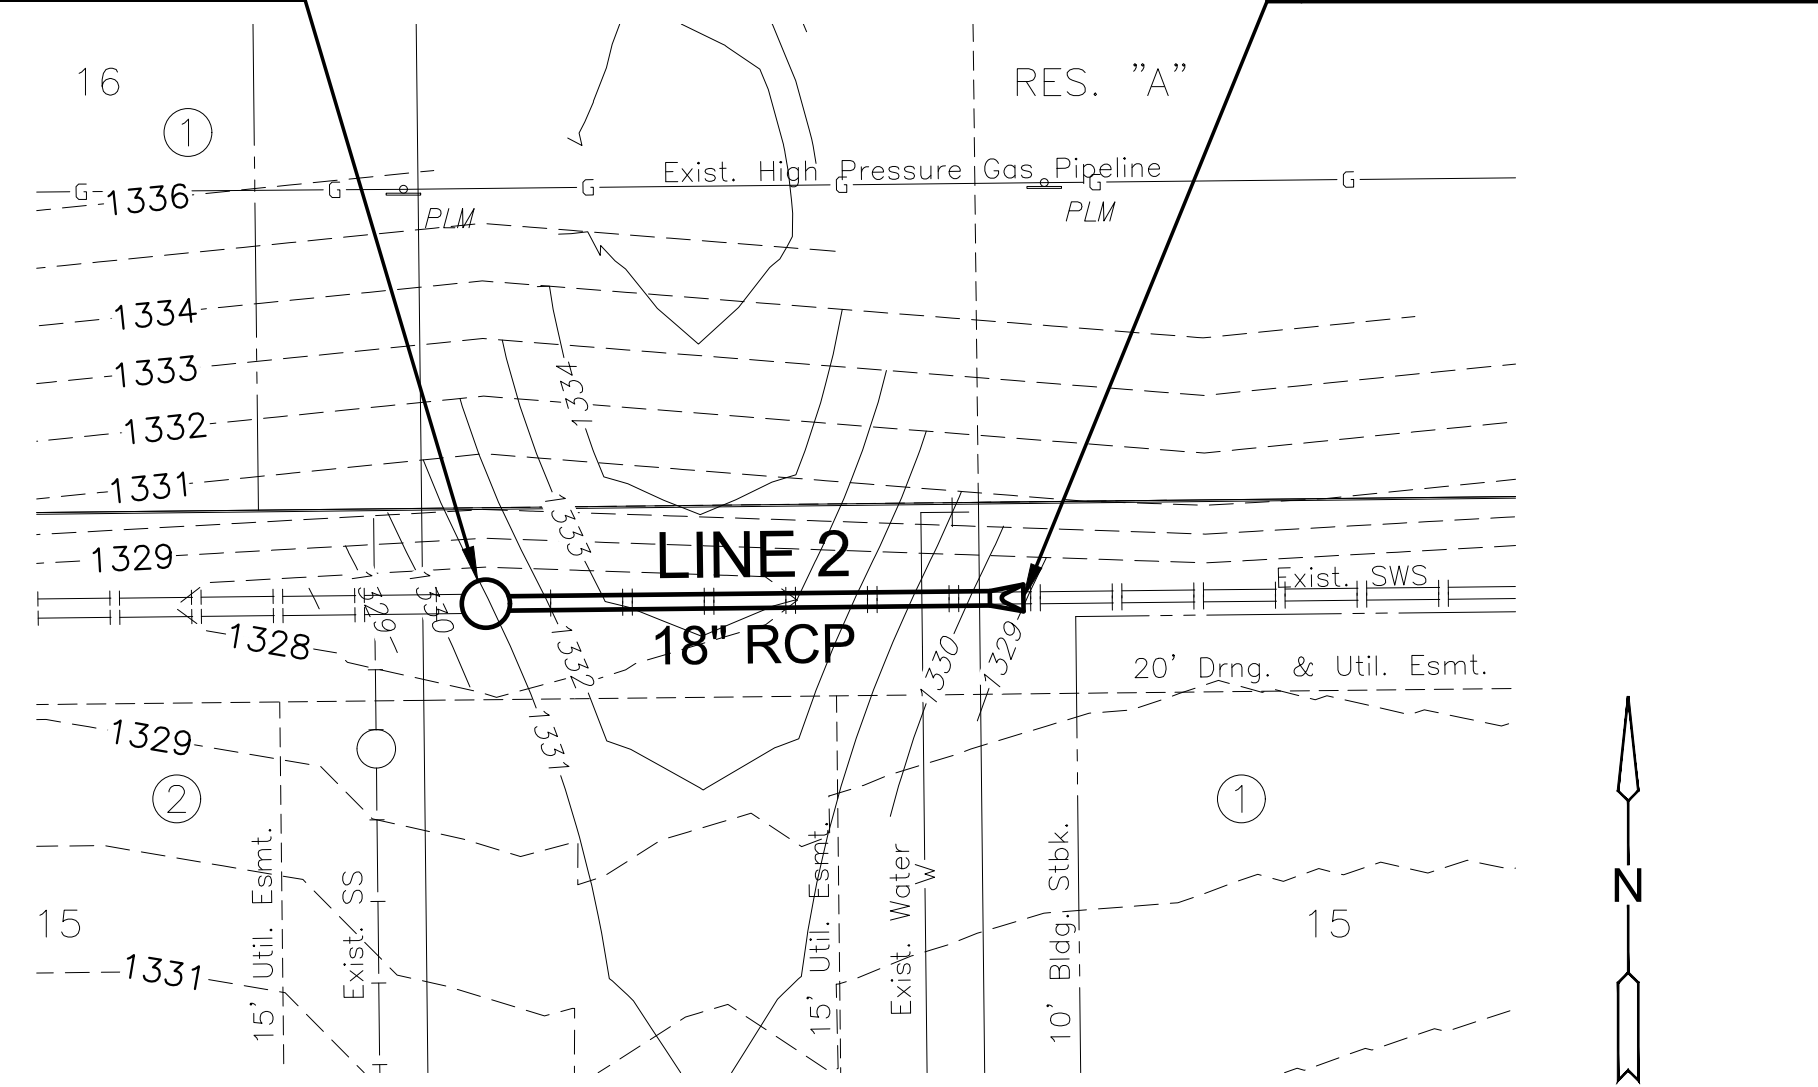

NOTE:
CONTRACTOR TO VERIFY THE
DEPTH AND LOCATION OF EXISTING
UTILITIES PRIOR TO CONSTRUCTION.

PLAN SWS LINE 2 MOD
PROFILE SWS LINE 2 MOD

