

RANDOM NORTH WATER MAIN REPLACEMENT




CITY OF WICHITA, KANSAS
GARY JANZEN, P.E. - CITY ENGINEER
ORG CODE: 54250020
MUNIS NO: W0034

CITY OF WICHITA PROJECT NO. 448-2020-035007
BARTLETT & WEST PROJECT NO. 19230.020

SHEET INDEX

- | | |
|-----------|---|
| 1. | COVER SHEET |
| 2. | GENERAL NOTES |
| 3.-4. | SERVICE KEY |
| 5.-6. | SERVICE REPLACEMENT SCHEDULE |
| 7. | WATER LINE MASTER LAYOUT |
| 8. | N. PIATT AVE WATER LINE LAYOUT |
| 9. - 10. | N. MADISON AVE WATER LINE LAYOUT |
| 11. | N. SPRUCE ST WATER LINE LAYOUT |
| 12. - 15. | MOSSMAN ST WATER LINE LAYOUT |
| 16. | N. GREEN ST WATER LINE LAYOUT |
| 17. | N. VOLUTSIA AVE WATER LINE LAYOUT |
| 18. - 20. | E. RANDOM RD WATER LINE LAYOUT |
| 21. - 23. | E. 8TH ST WATER LINE LAYOUT |
| 24. | N. POPLAR ST WATER LINE LAYOUT |
| 25. - 26. | E. MURDOCK/ORCHARD ST WATER LINE LAYOUT |
| 27. | ORCHARD ST WATER LINE LAYOUT |
| 28. - 35. | STANDARD DETAILS |

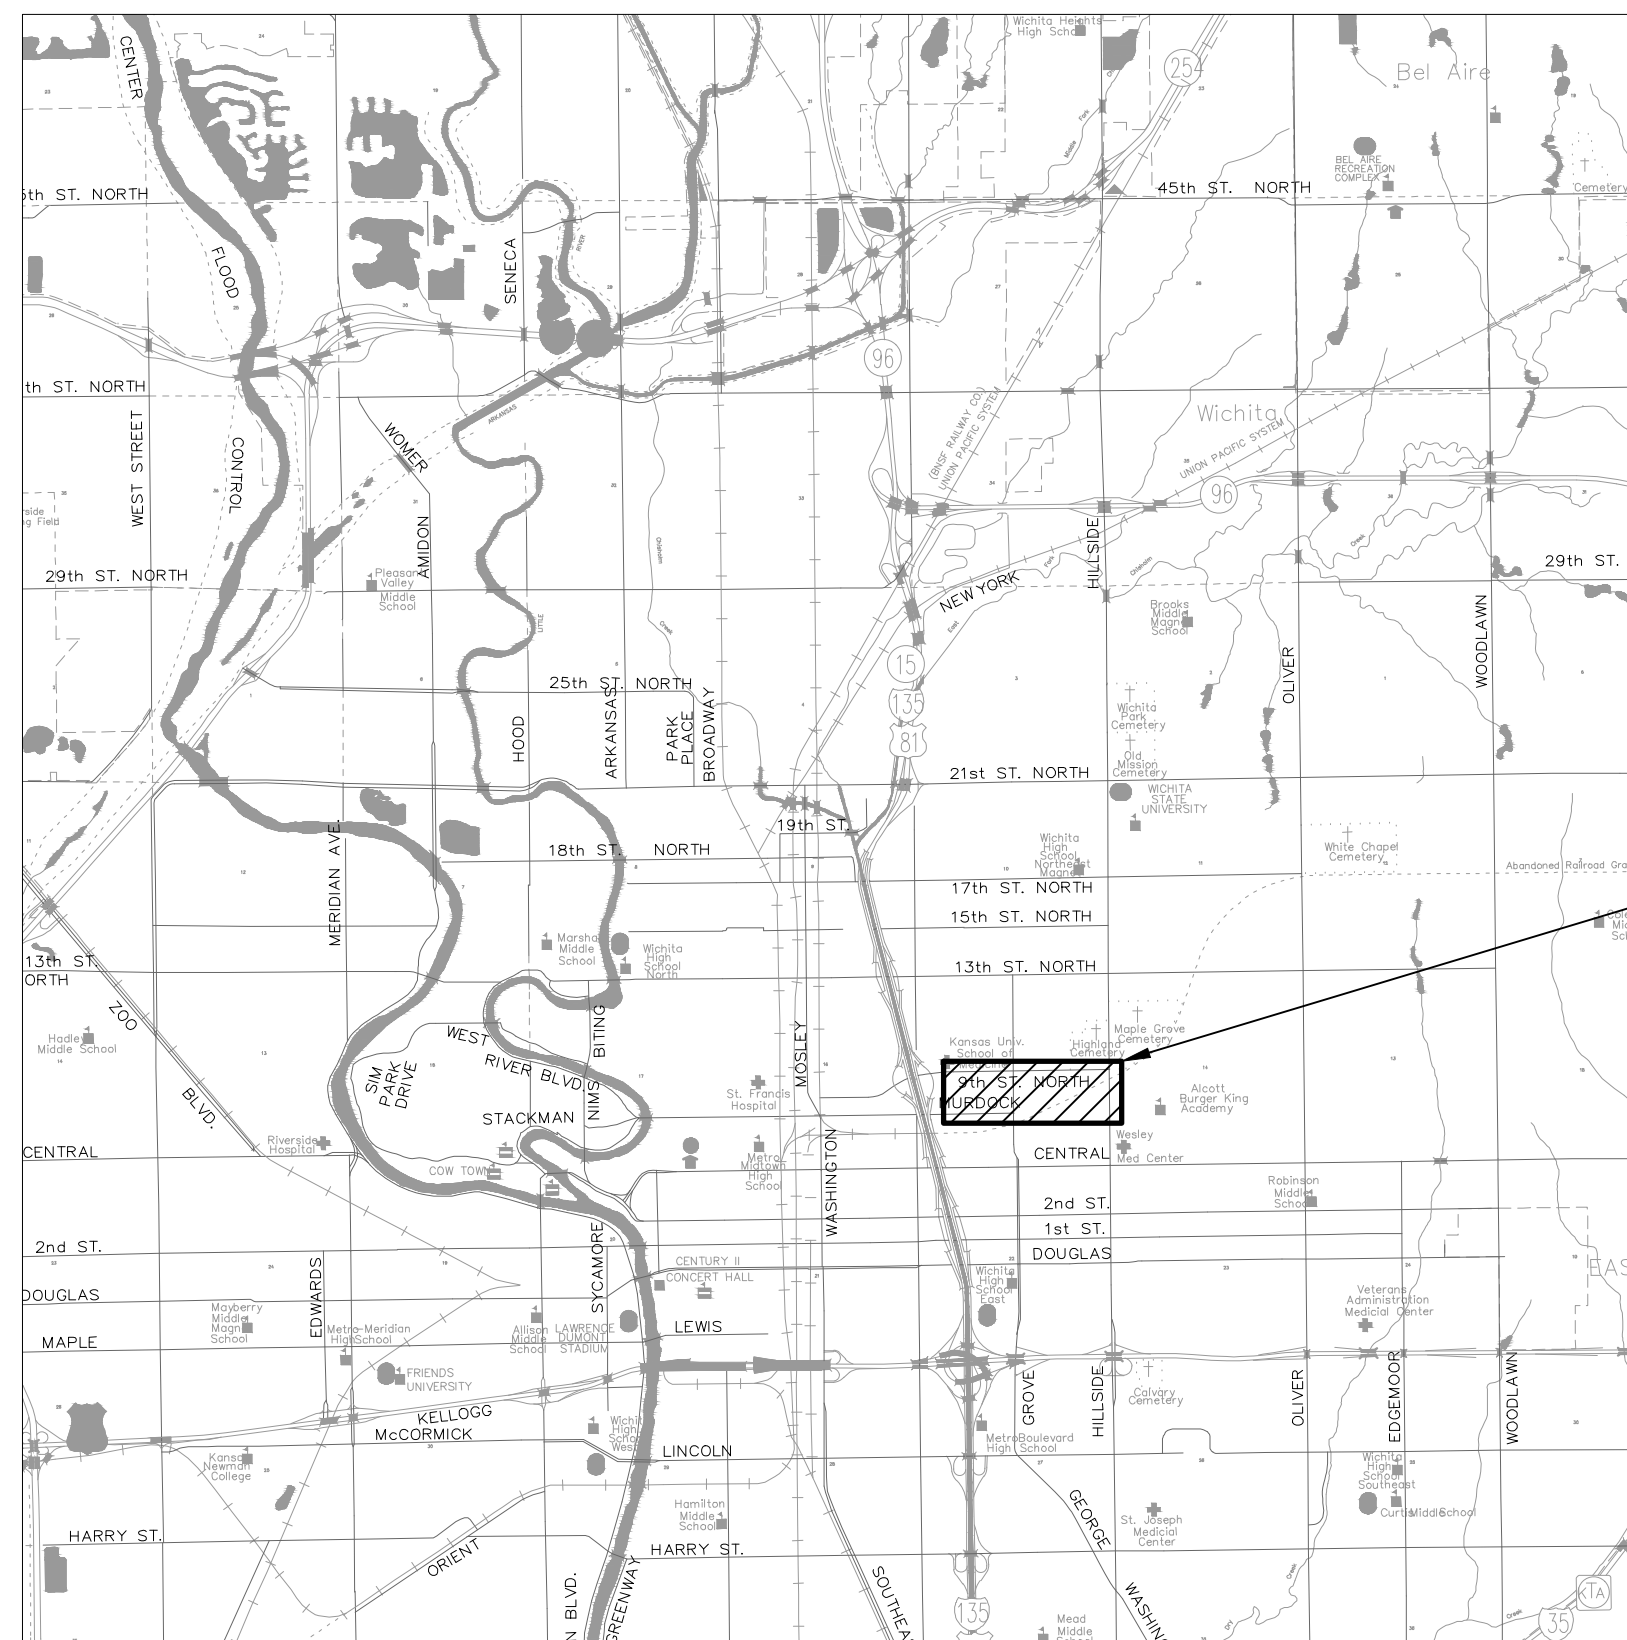

PROJECT LOCATION

UTILITY CONTACTS:

| | |
|--------------------|---|
| AT&T | JASON EDWARDS je1682@att.com (316) 268-2008 |
| COX COMMUNICATIONS | TRAVIS TAYLOR travis.taylor@cox.com (316) 833-1756 |
| EVERGY | LADONNA VANDERFORD ladonna.vanderford@evergy.com (316) 250-8963 |
| KANSAS GAS SERVICE | ADAM KNOLLA adam.knolla@onegas.com (316) 558-6967 |



Know what's below.
Call 811 before you dig


KANSAS 811

CALL 811 OR GO TO www.kansasonecall.com

AUGUST 2023

Bartlett & West

WICHITA, KANSAS

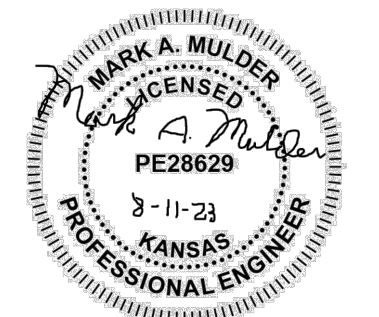

SHEET NO:

1 OF 35