




3+08.98 LIBERTY ST

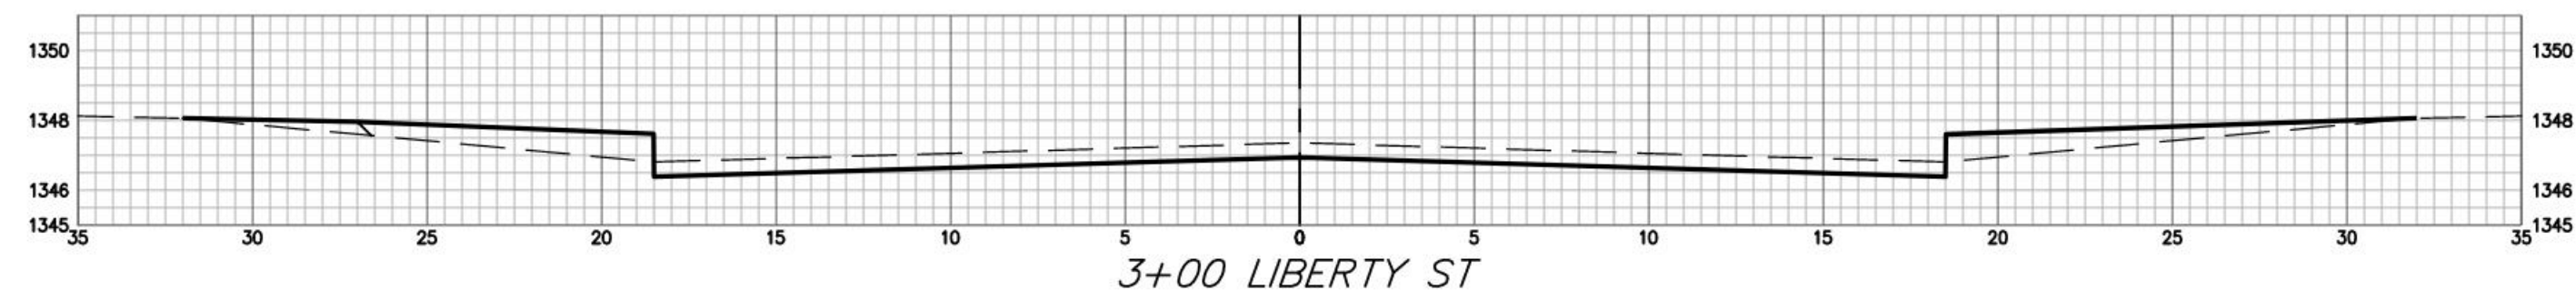


3+00 LIBERTY ST

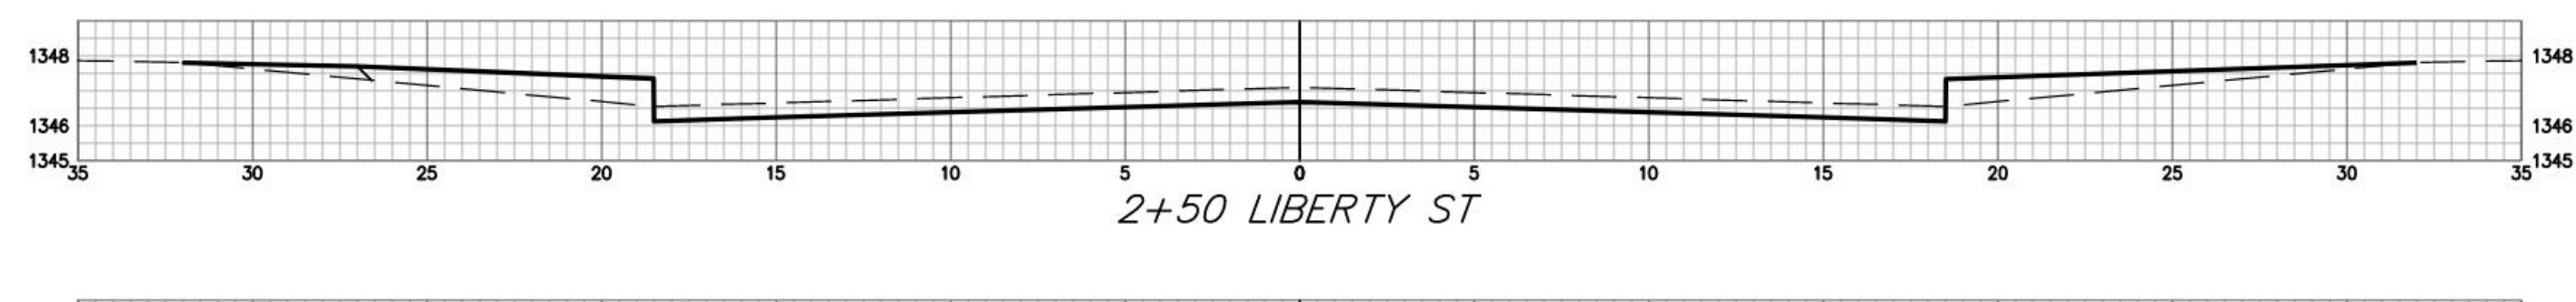


2+50 LIBERTY ST

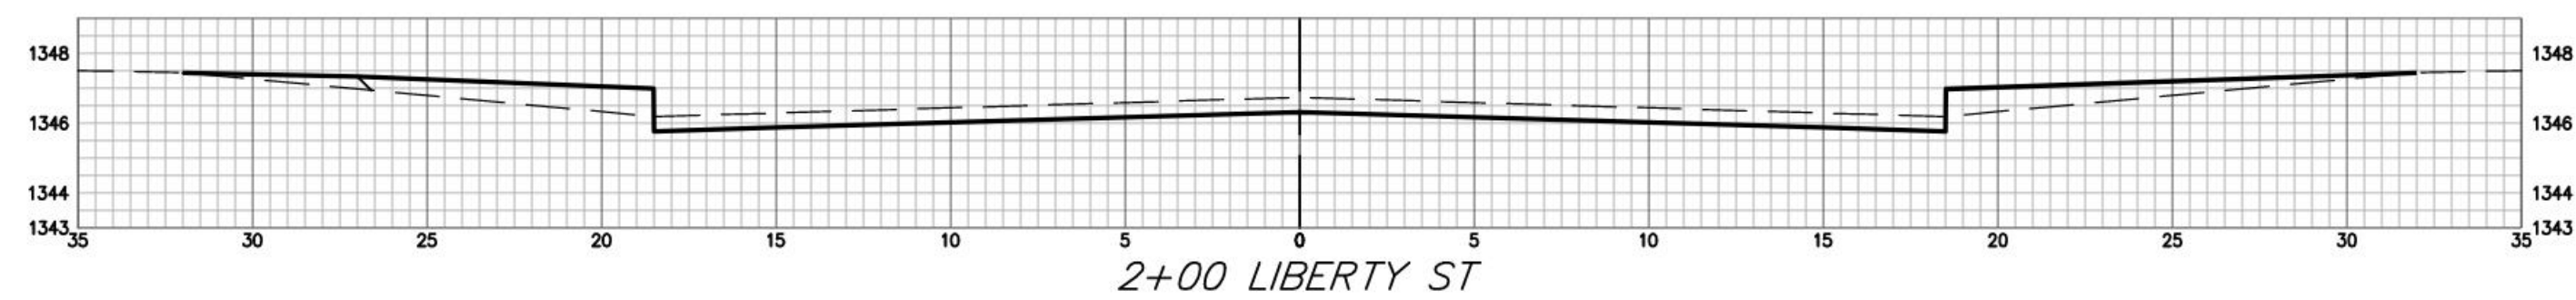


2+00 LIBERTY ST

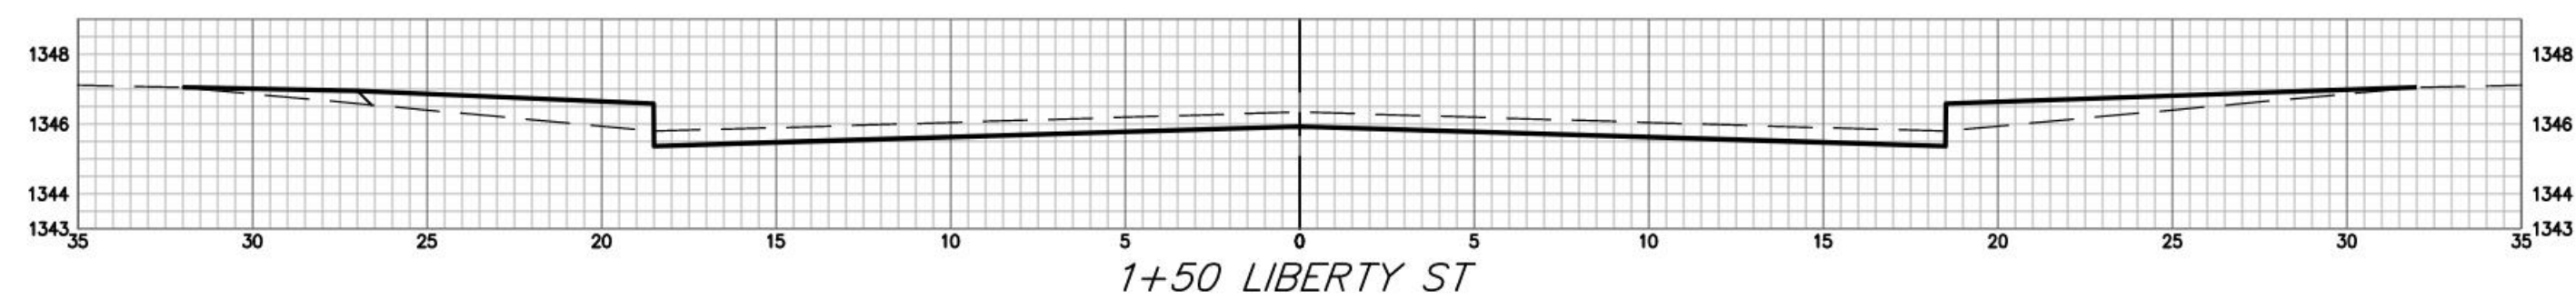


1+50 LIBERTY ST

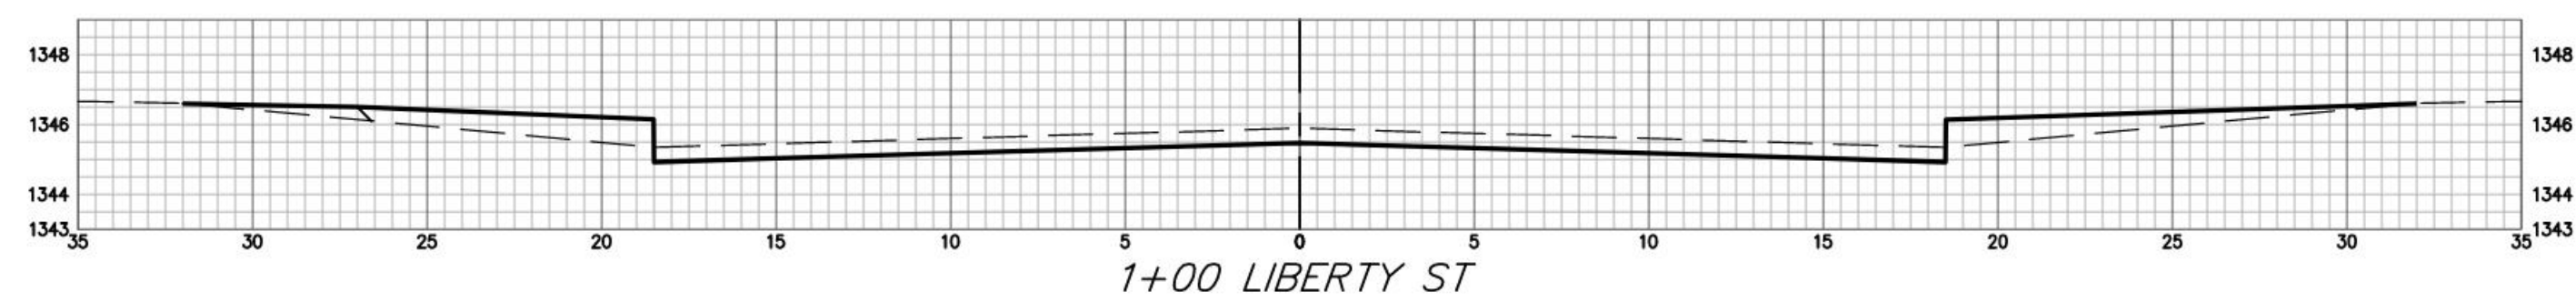


1+00 LIBERTY ST

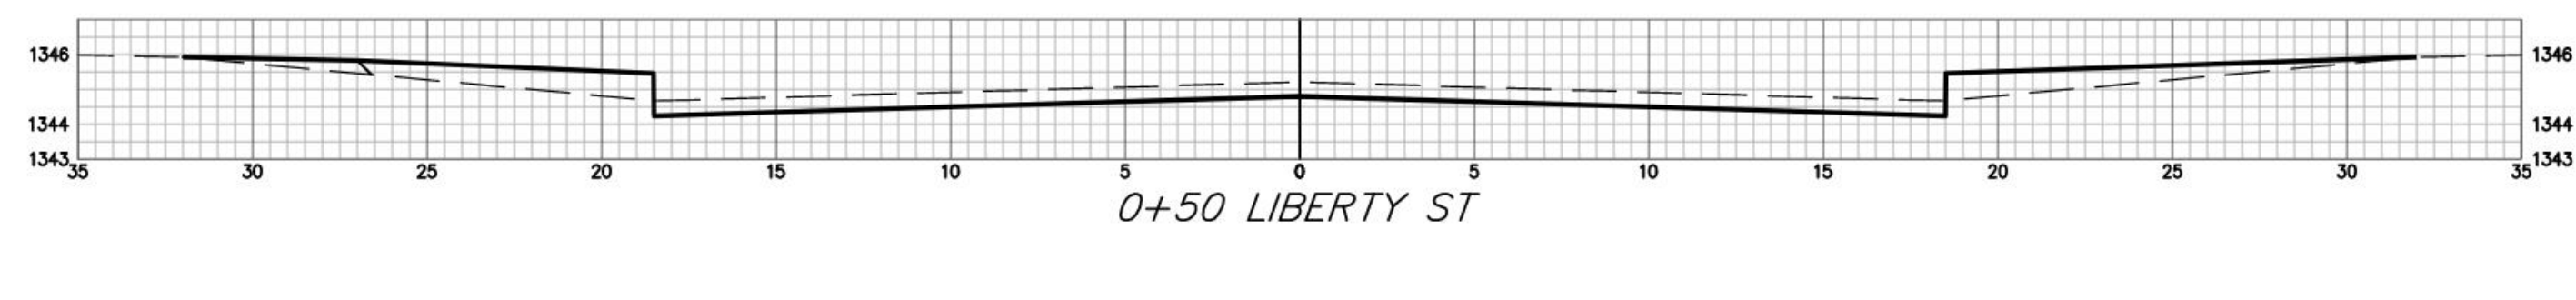


0+50 LIBERTY ST

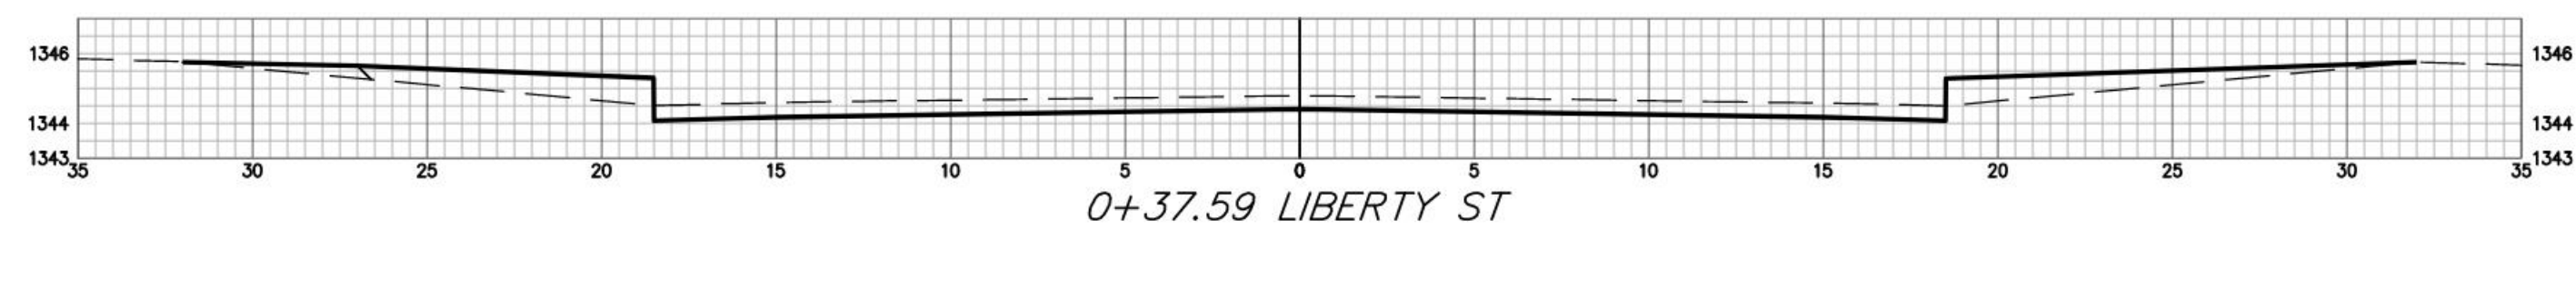

0+37.59 LIBERTY ST

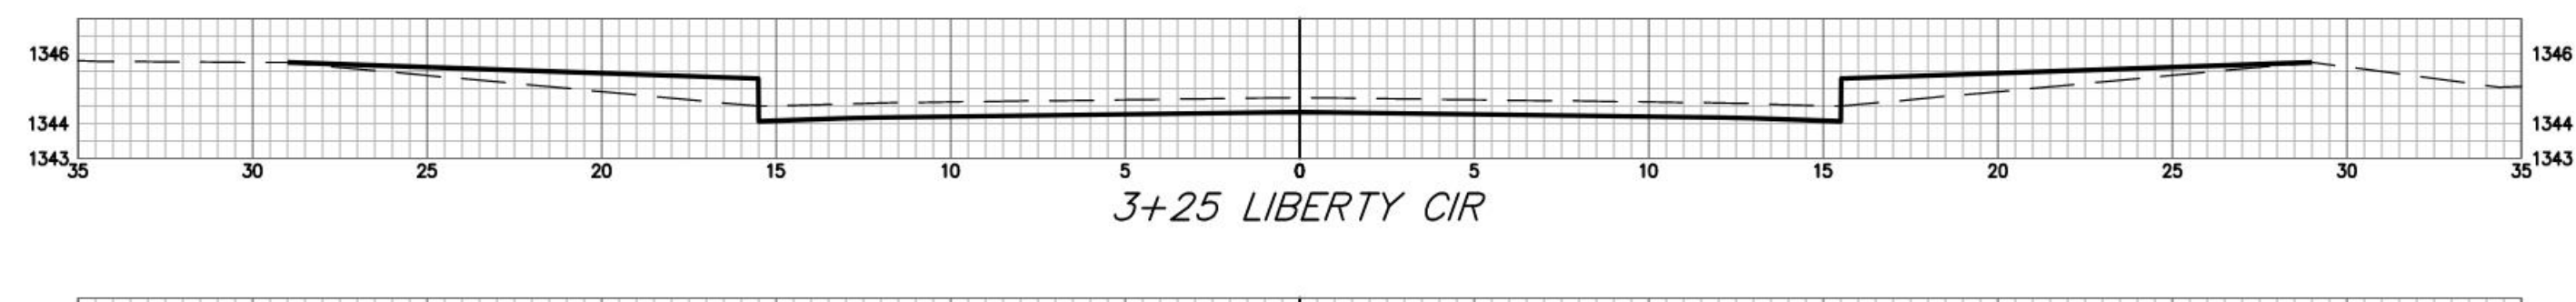

3+25 LIBERTY CIR

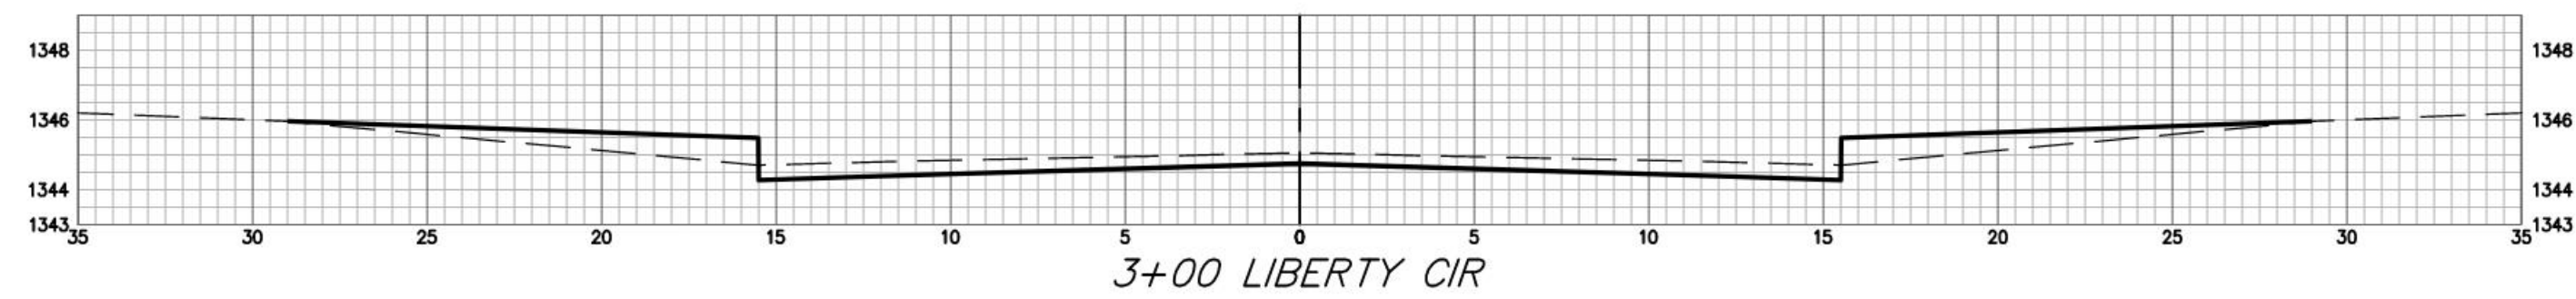

3+00 LIBERTY CIR

LIBERTY ST CY Excavation (unadjusted)				LIBERTY ST CY Compacted Fill (unadjusted)				LIBERTY ST CY Loose Fill (unadjusted)			
Station	Area	Volume	Total	Station	Area	Volume	Total	Station	Area	Volume	Total
0+37.59	14.77	0.00	0.00	0+37.59	0.94	0.00	0.00	0+37.59	10.06	0.00	0.00
0+50	15.47	6.95	6.95	0+50	0.98	0.48	0.48	0+50	10.16	4.63	4.63
1+00	15.46	28.64	35.59	1+00	0.98	1.97	2.45	1+00	10.16	18.73	23.36
1+50	15.46	28.64	64.22	1+50	0.98	1.78	4.23	1+50	10.16	18.83	42.18
2+00	15.46	28.63	92.86	2+00	0.98	1.73	5.95	2+00	10.16	18.86	61.04
2+50	15.46	28.63	121.49	2+50	0.98	1.75	7.70	2+50	10.16	18.85	79.89
3+00	15.46	28.63	150.13	3+00	0.98	1.82	9.52	3+00	10.16	18.81	98.70
3+08.98	15.46	5.14	155.27	3+08.98	0.98	0.33	9.85	3+08.98	10.16	3.38	102.07

LIBERTY CIR CY Excavation (unadjusted)				LIBERTY CIR CY Loose Fill (unadjusted)			
Station	Area	Volume	Total	Station	Area	Volume	Total
-0+50	0.00	0.00	0.00	-0+50	0.00	0.00	0.00
-0+35	8.57	2.38	2.38	-0+35	22.45	6.24	6.24
-0+15	35.43	16.30	18.68	-0+15	11.08	12.42	18.65
0+00	43.16	21.83	40.51	0+00	10.51	6.00	24.65
0+24.99	26.58	32.28	72.78	0+24.99	13.20	10.98	35.62
0+49.99	12.96	18.30	91.08	0+49.99	10.62	11.02	46.65
1+00	12.96	24.01	115.09	1+00	10.62	19.67	66.32
1+50	12.96	24.01	139.10	1+50	10.62	19.66	85.98
2+00	12.96	24.01	163.11	2+00	10.62	19.66	105.64
2+50	12.69	23.75	186.85	2+50	10.62	19.66	125.31
3+00	11.64	22.52	209.38	3+00	10.62	19.66	144.97
3+25	12.96	11.39	220.76	3+25	10.62	9.83	154.80



**BAUGHMAN
COMPANY**

315 Ellis St.
Wichita, KS 67211
316-262-7271
BaughmanCo.com

TURKEY CREEK 4TH
ADDITION - PHASE III

**EARTHWORK
CROSS
SECTIONS**

Street Paving Improvements

PROJECT NUMBER:
472-2020-085620

DESIGN: DMV DRAWN: JAK

DATE: Sept. 18, 2023

SHEET OF
25 28

File: E:\Projects\Turkey Creek 4th_Engineering\Phase 3\STR_22-06-E217\STR_22-06-E217.dwg