

STA. 16+80.46, LINE 1
STA. 10+00.00, LINE 2=
STA. 12+35.00, 30.7' LT. & VILLAGE CIR.
CONST. TYPE 1A CURB INLET
(5'x5') PROVIDE SEDIMENT BARRIER
TOP=1334.76
N 1711584.44
E 1621534.73


6

NORTH RIDGE VILLAGE
ADDITION

MH TOP=1334.40
FL OUT=1325.91
FL IN=1328.01
FL IN=1328.01

STA. 18+81.67, LINE 1=
STA. 14+36.19, 30.7' LT. & VILLAGE CIR.
CONST. 6' DIA. TYPE "B" SHALLOW MANHOLE
INSTALL 20" STUB W/ END PLUG (N)
PROVIDE SEDIMENT BARRIER
TOP=1335.00
N 1711589.54
E 1621735.87

STA. 19+55.46, LINE 1
STA. 10+00.00, LINE 3=
STA. 15+10.00, 30.7' LT. & VILLAGE CIR.
CONST. TYPE 1A CURB INLET
(5'x5') PROVIDE SEDIMENT BARRIER
TOP=1334.85
N 1711591.41
E 1621809.64

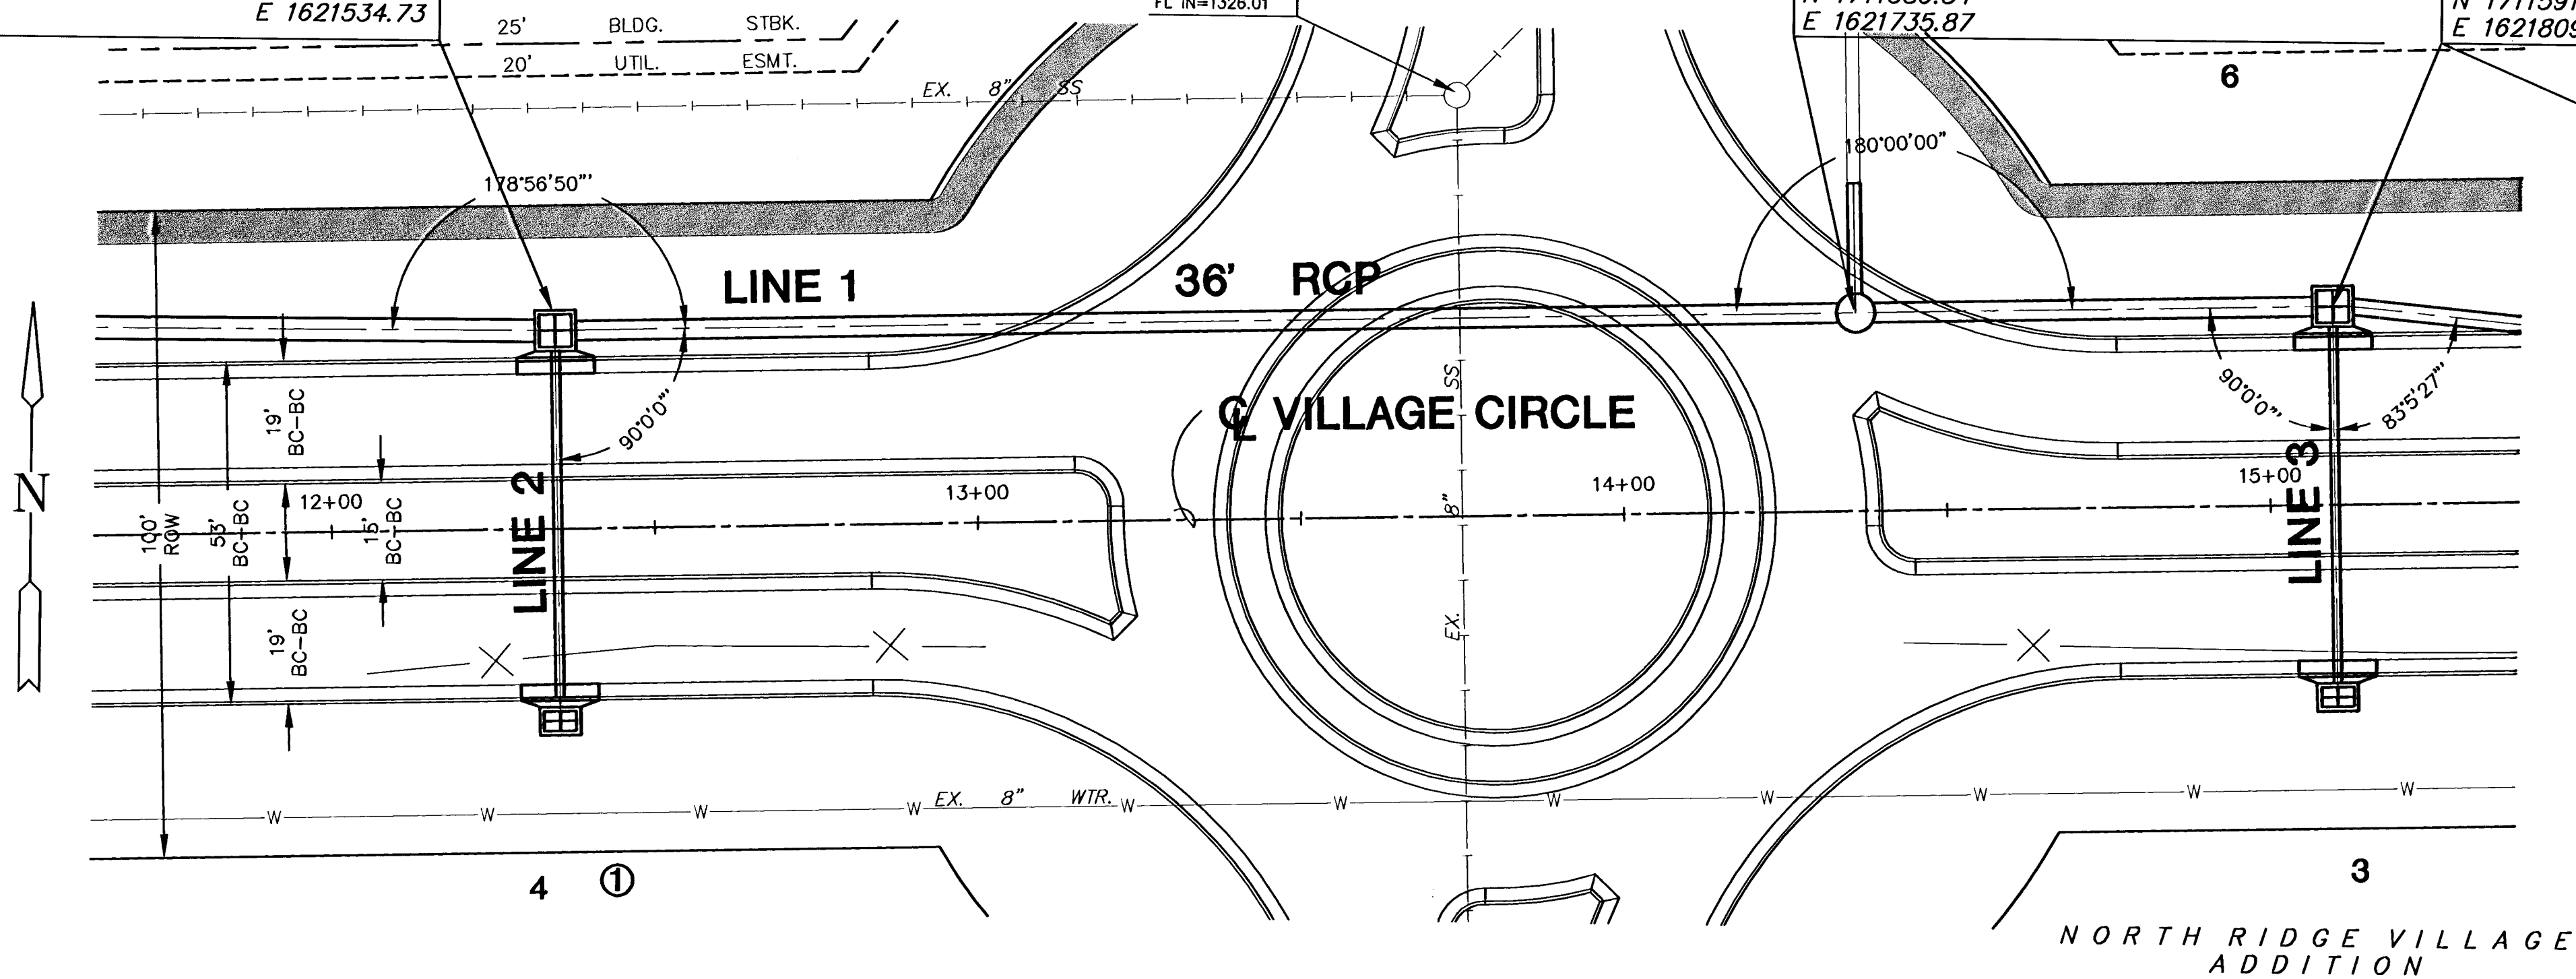


CONT. PLAN LINE 1

SCALE: 1"=20'


PLAN LINE 3

SCALE: 1"=20'

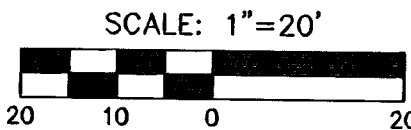

PROFILE LINE 1

SCALE: HORIZ. 1"=20'
SCALE: VERT. 1"=5'

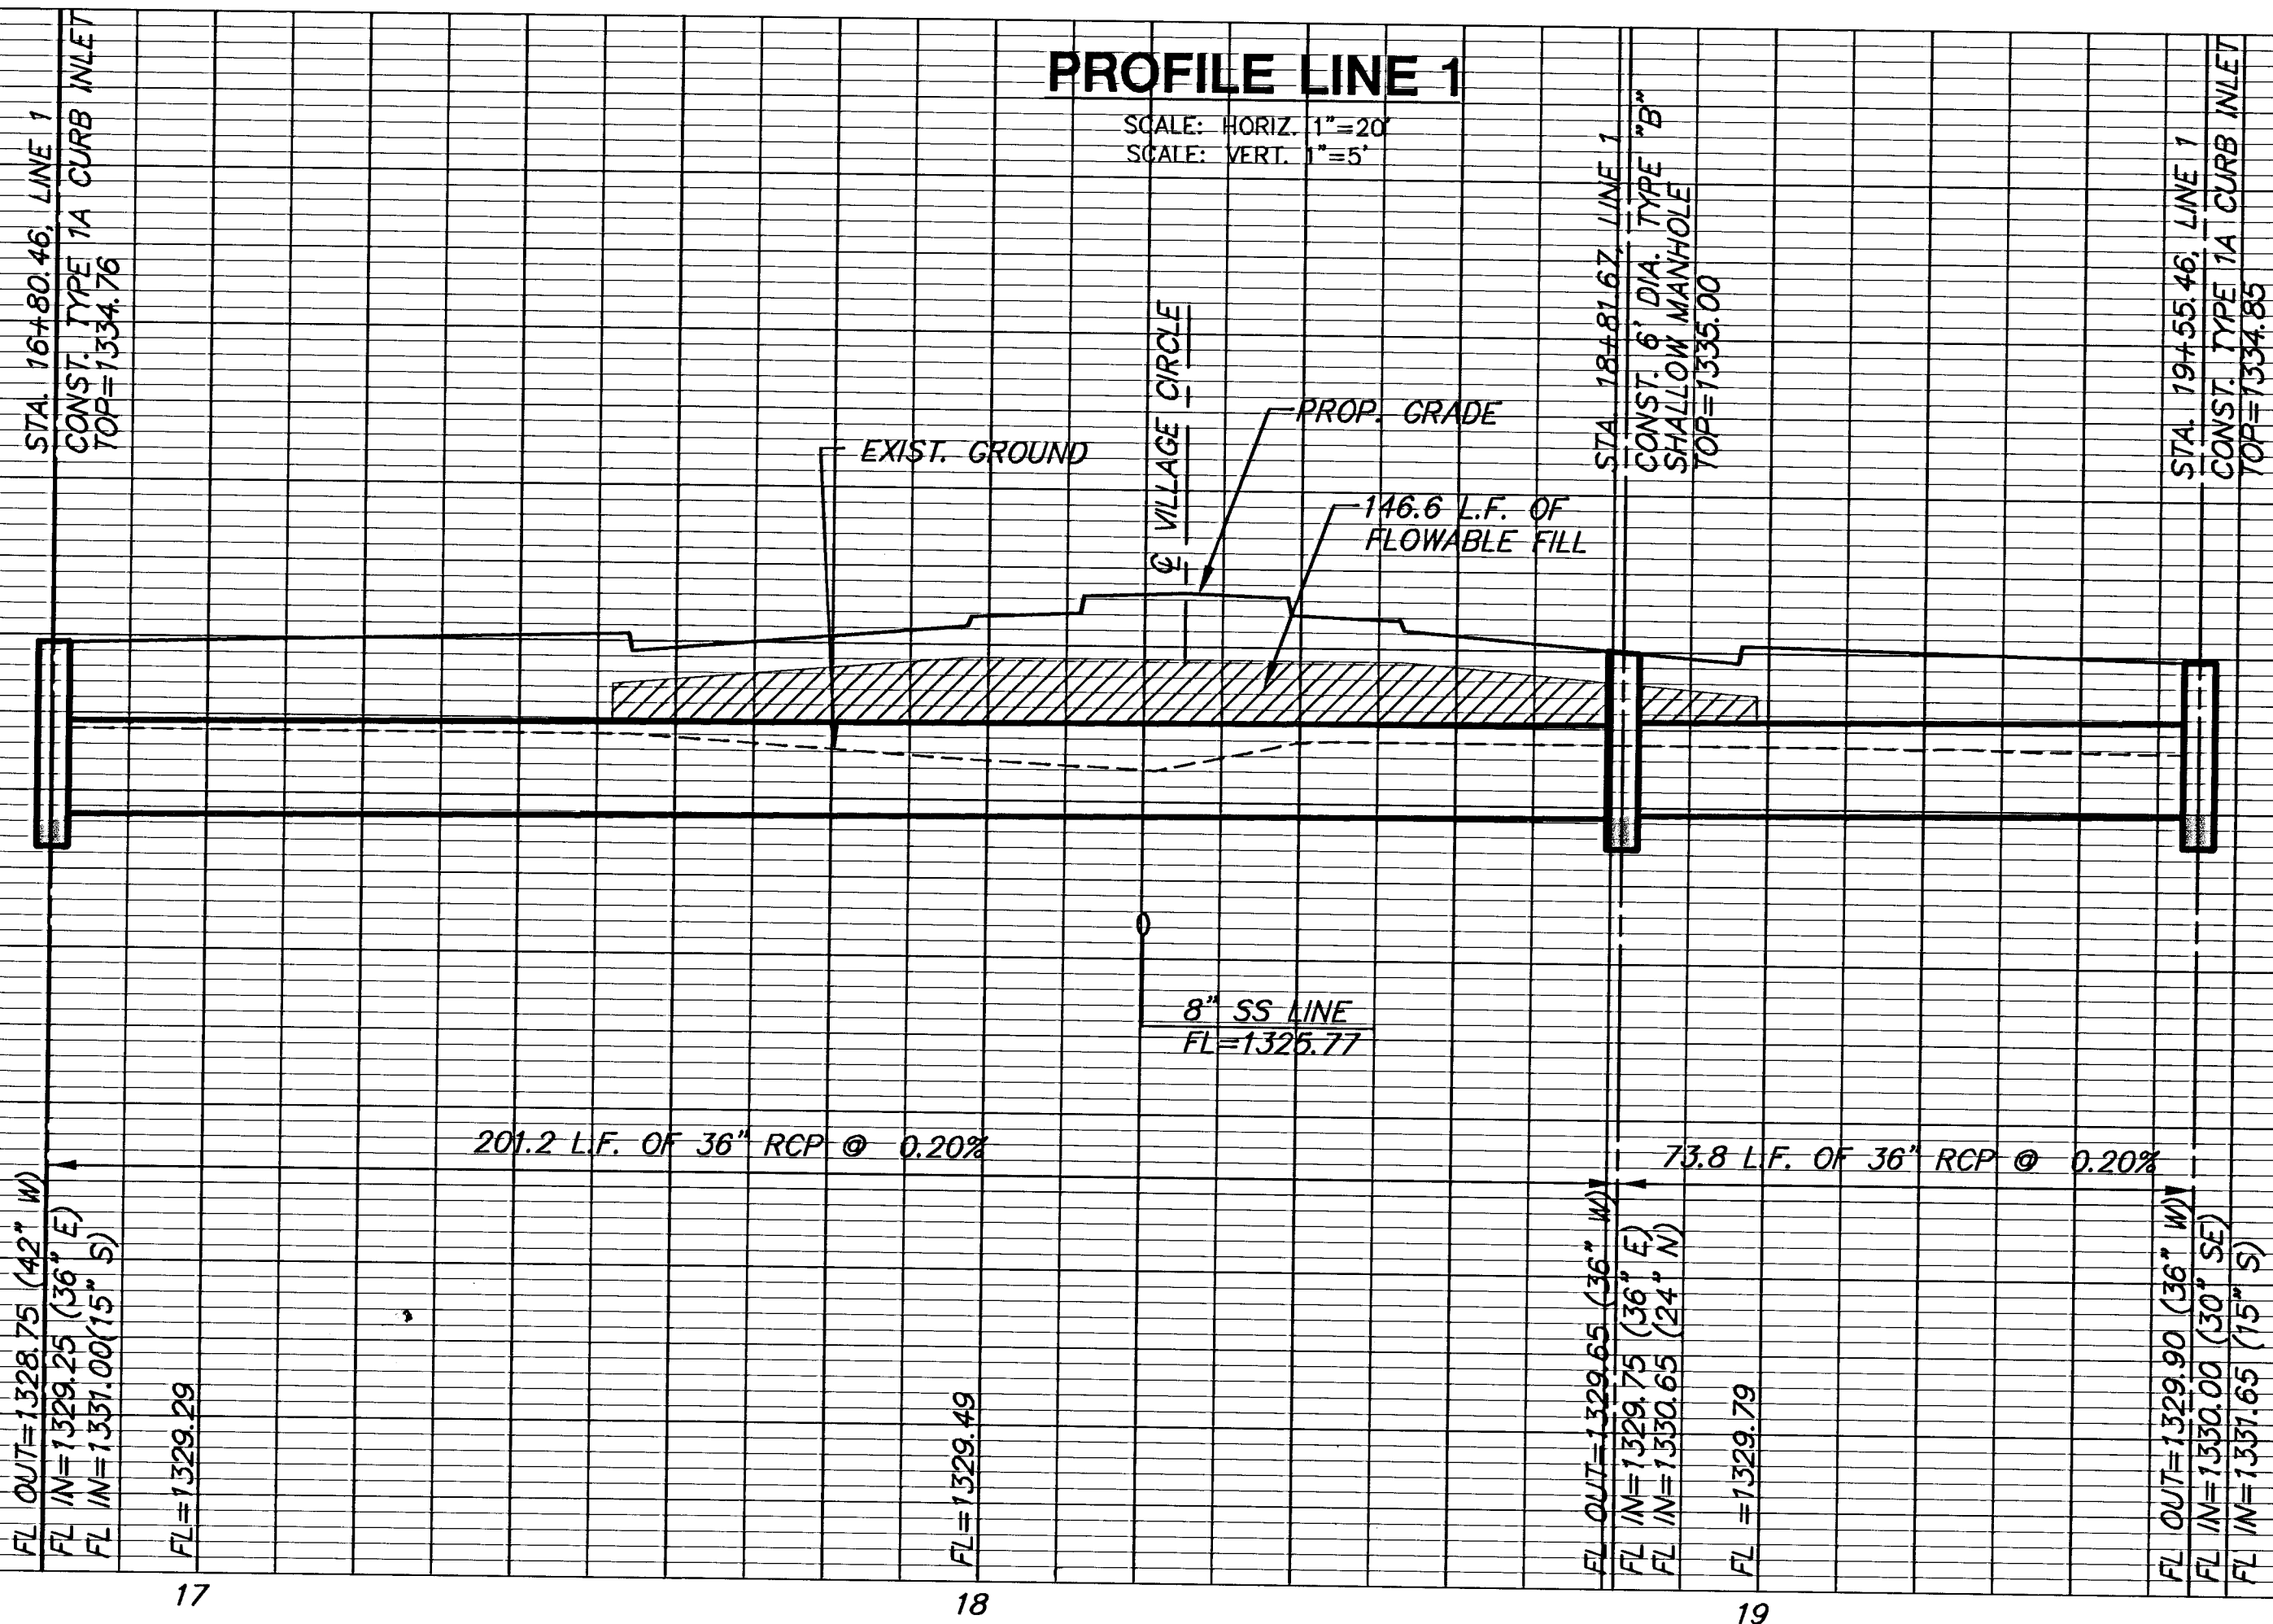

PROFILE LINE 3

SCALE: HORIZ. 1"=20'
SCALE: VERT. 1"=5'

