



**NORTH RIDGE VILLAGE
STORMWATER PLANS
PROJ. NO. 472-84180**

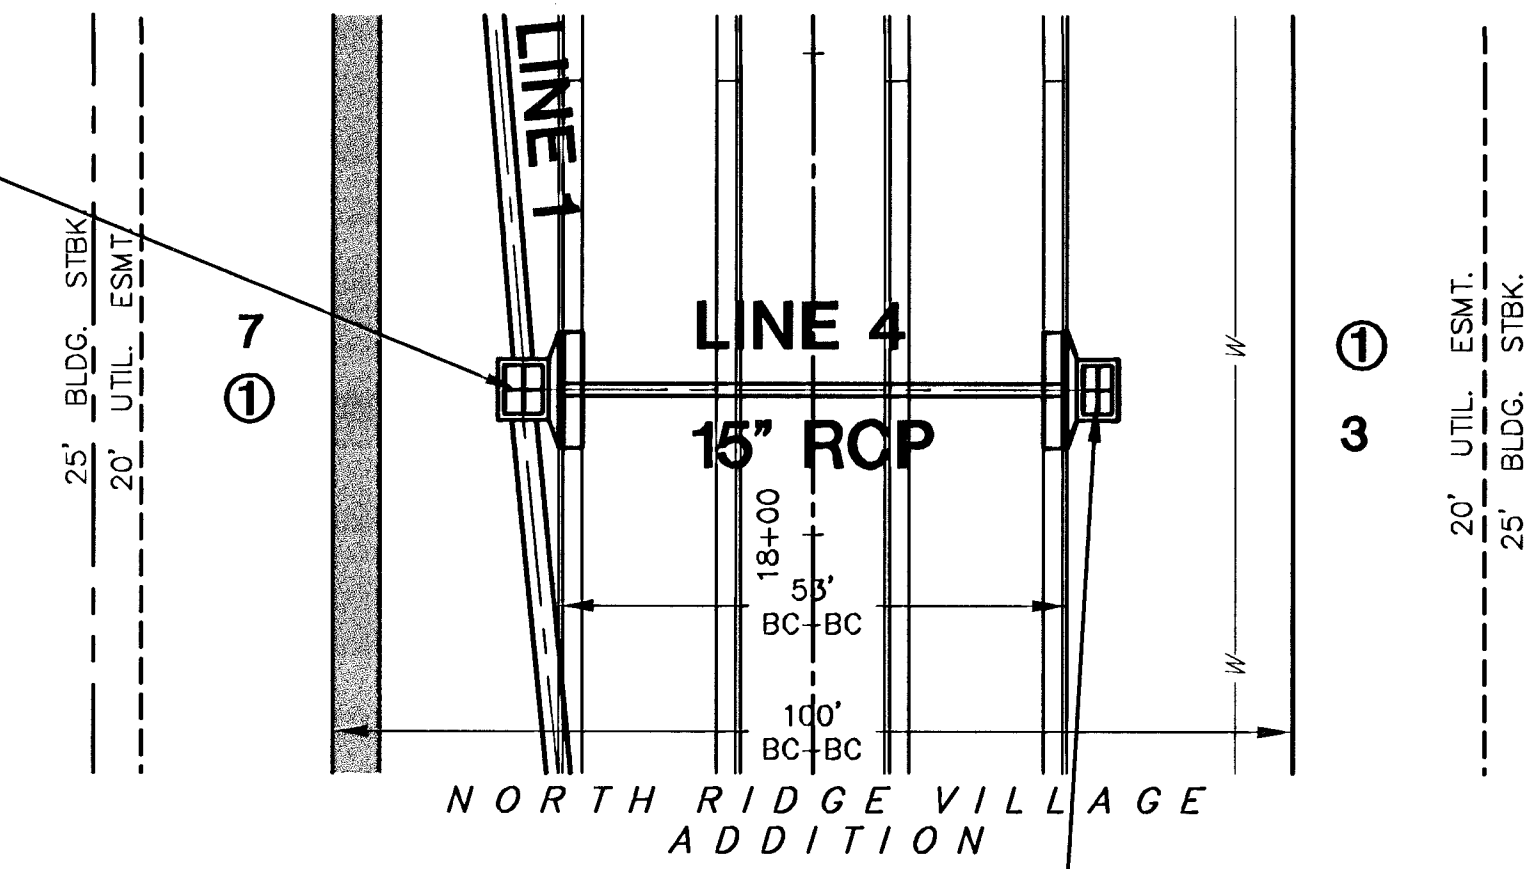

PLAN LINE 4

STA. 10+59.83, LINE 4=
STA. 18+15.00, 30.2' RT. C VILLAGE CIR.
CONST. TYPE 1A CURB INLET
(5'x3') PROVIDE SEDIMENT BARRIER
TOP=1334.94
N 1711503.19
E 1622107.45
SCALE: 1"=20'

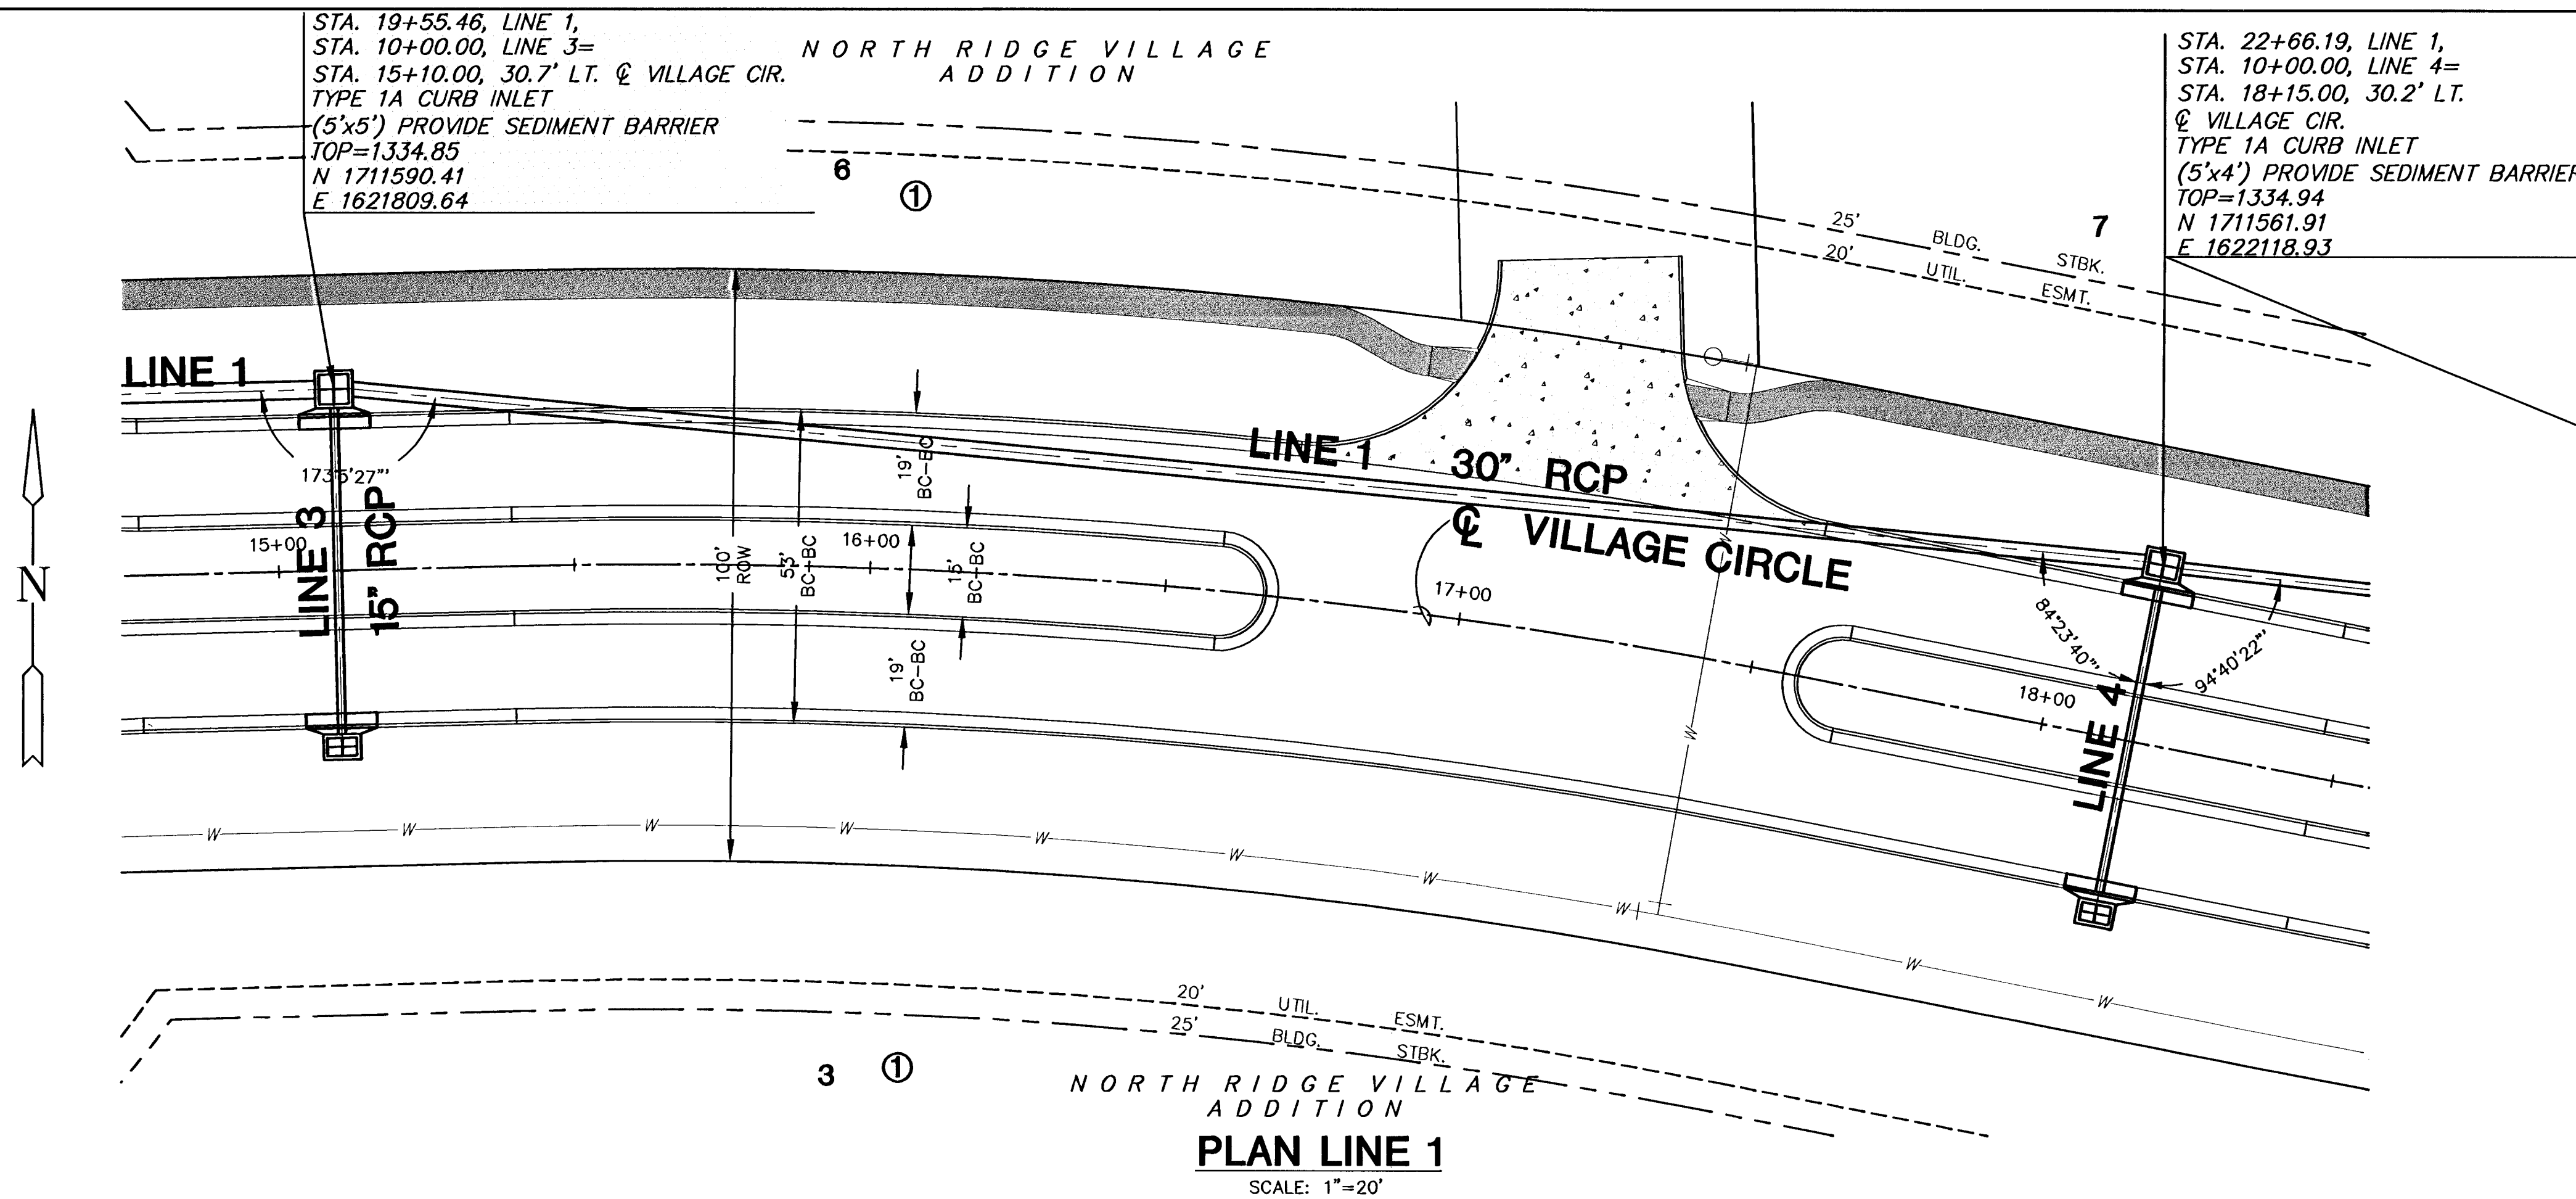