




LINE 2

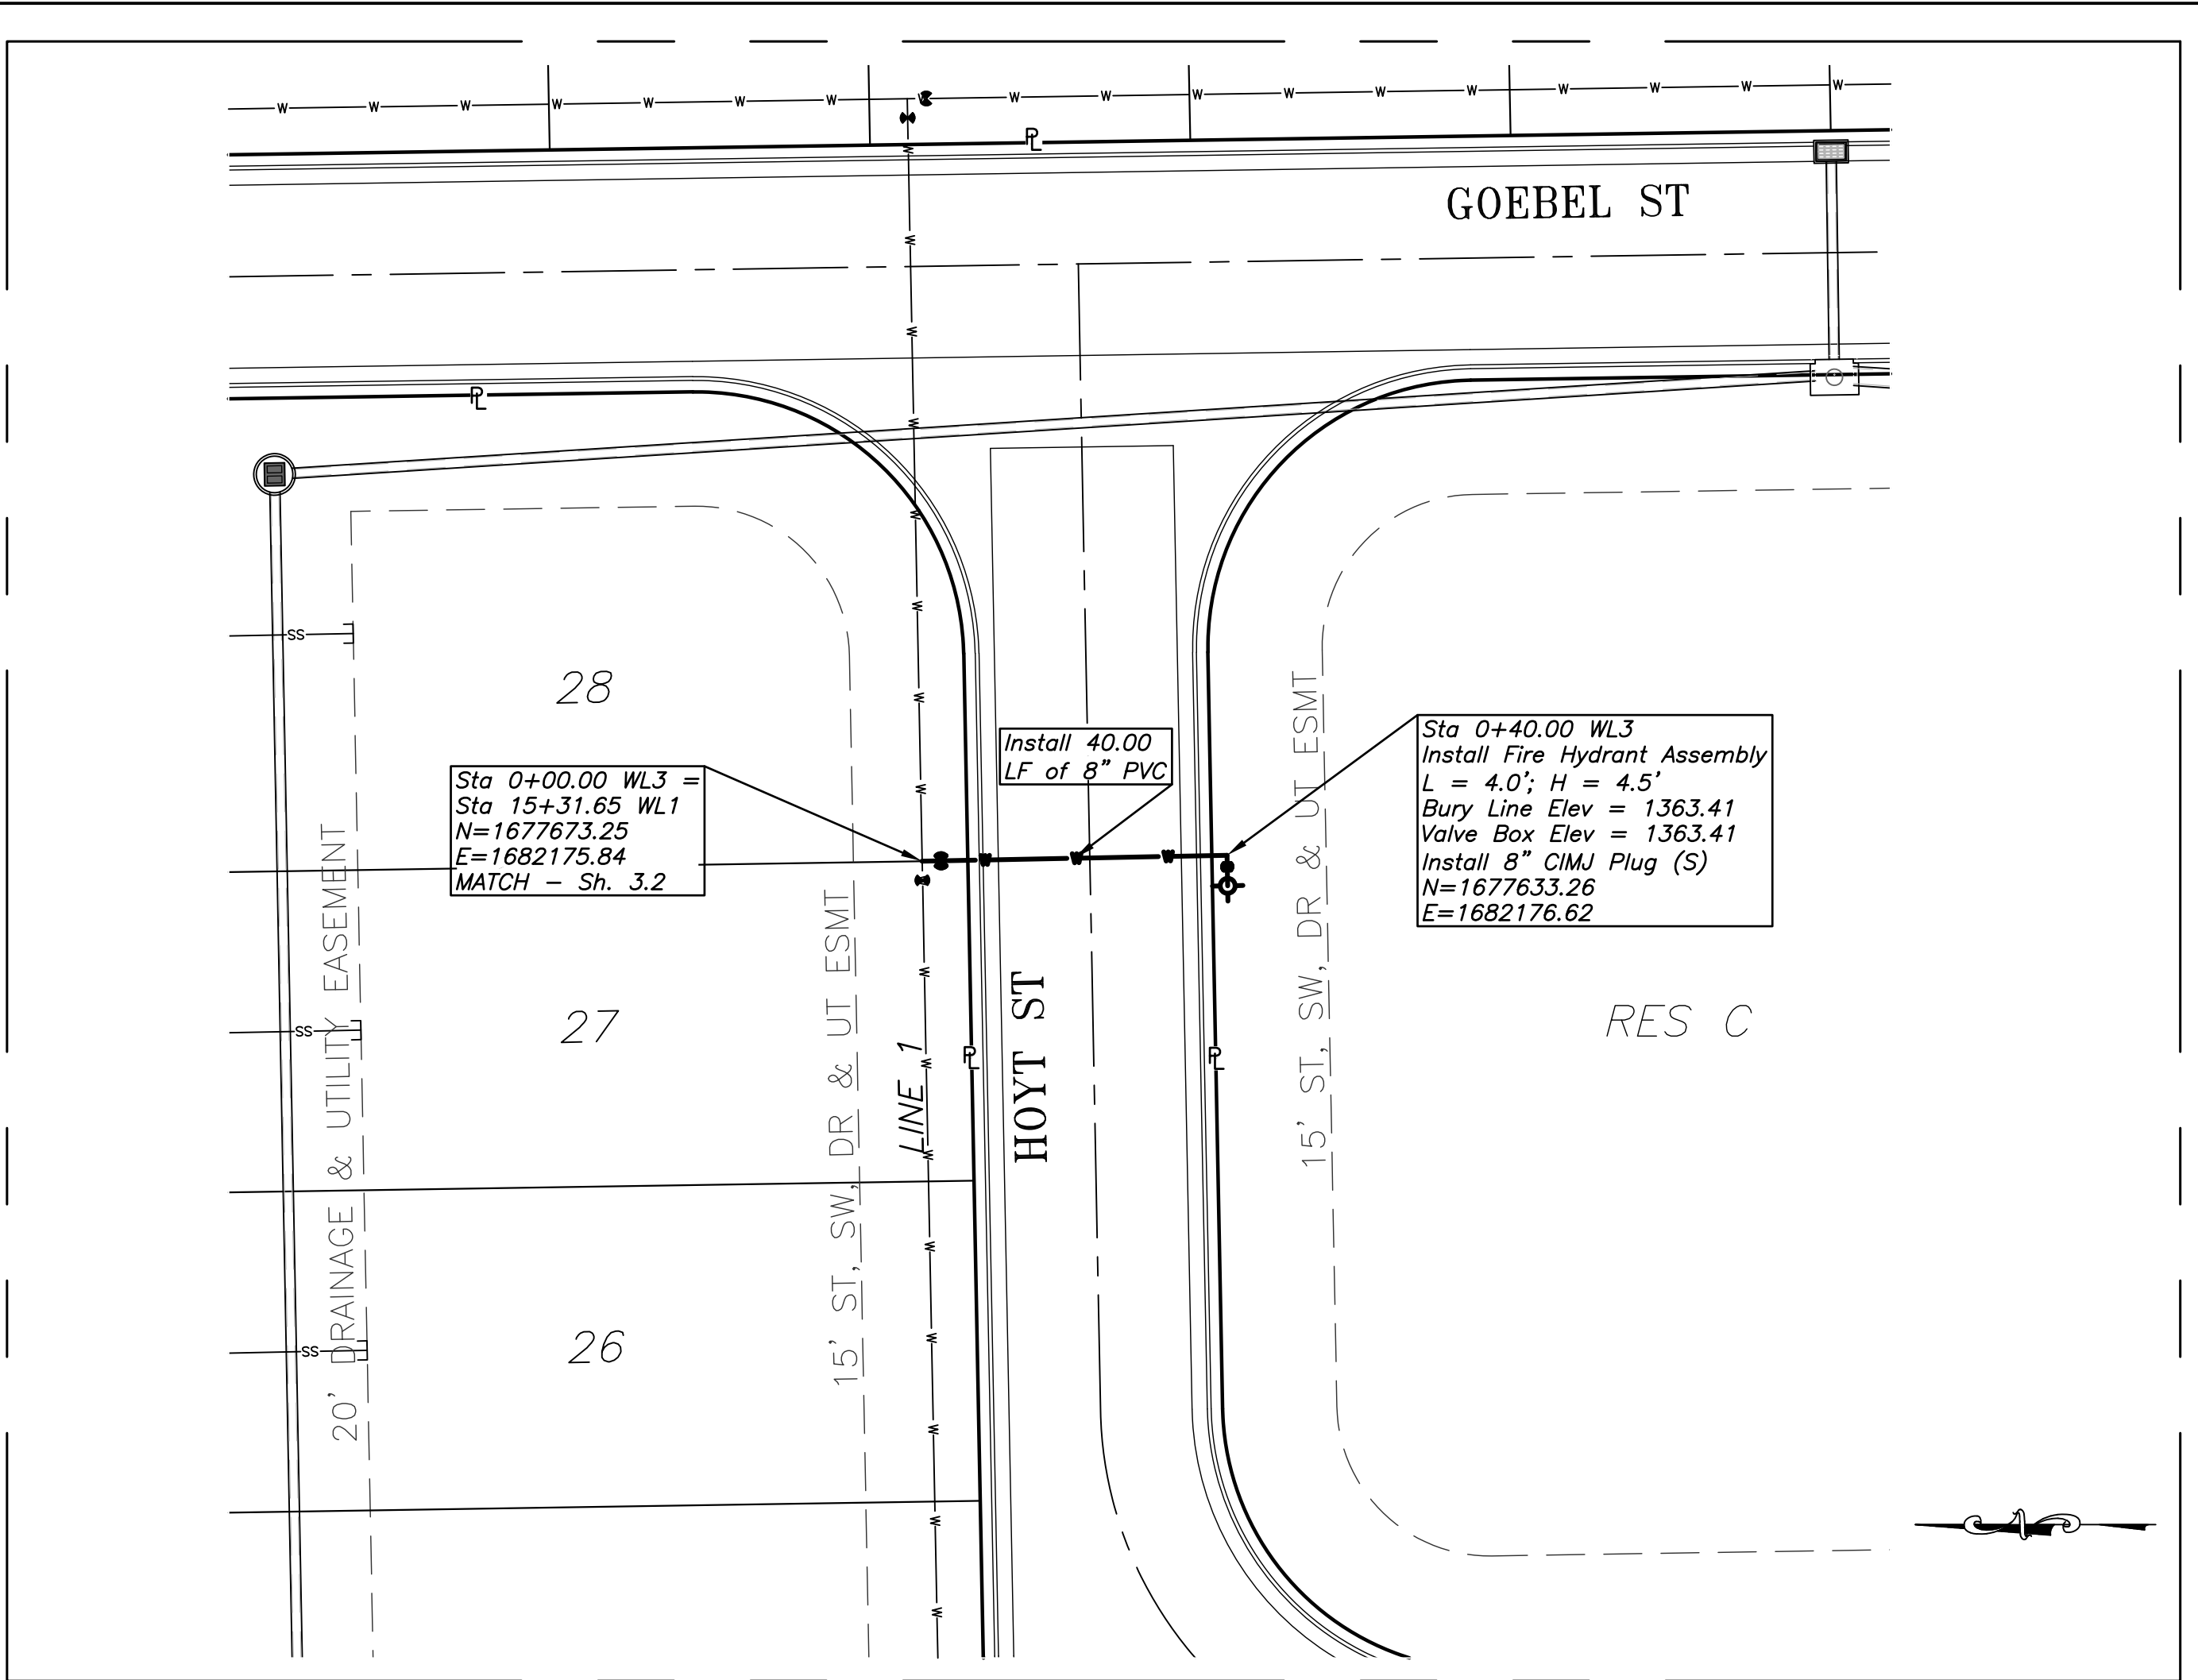


LINE 3

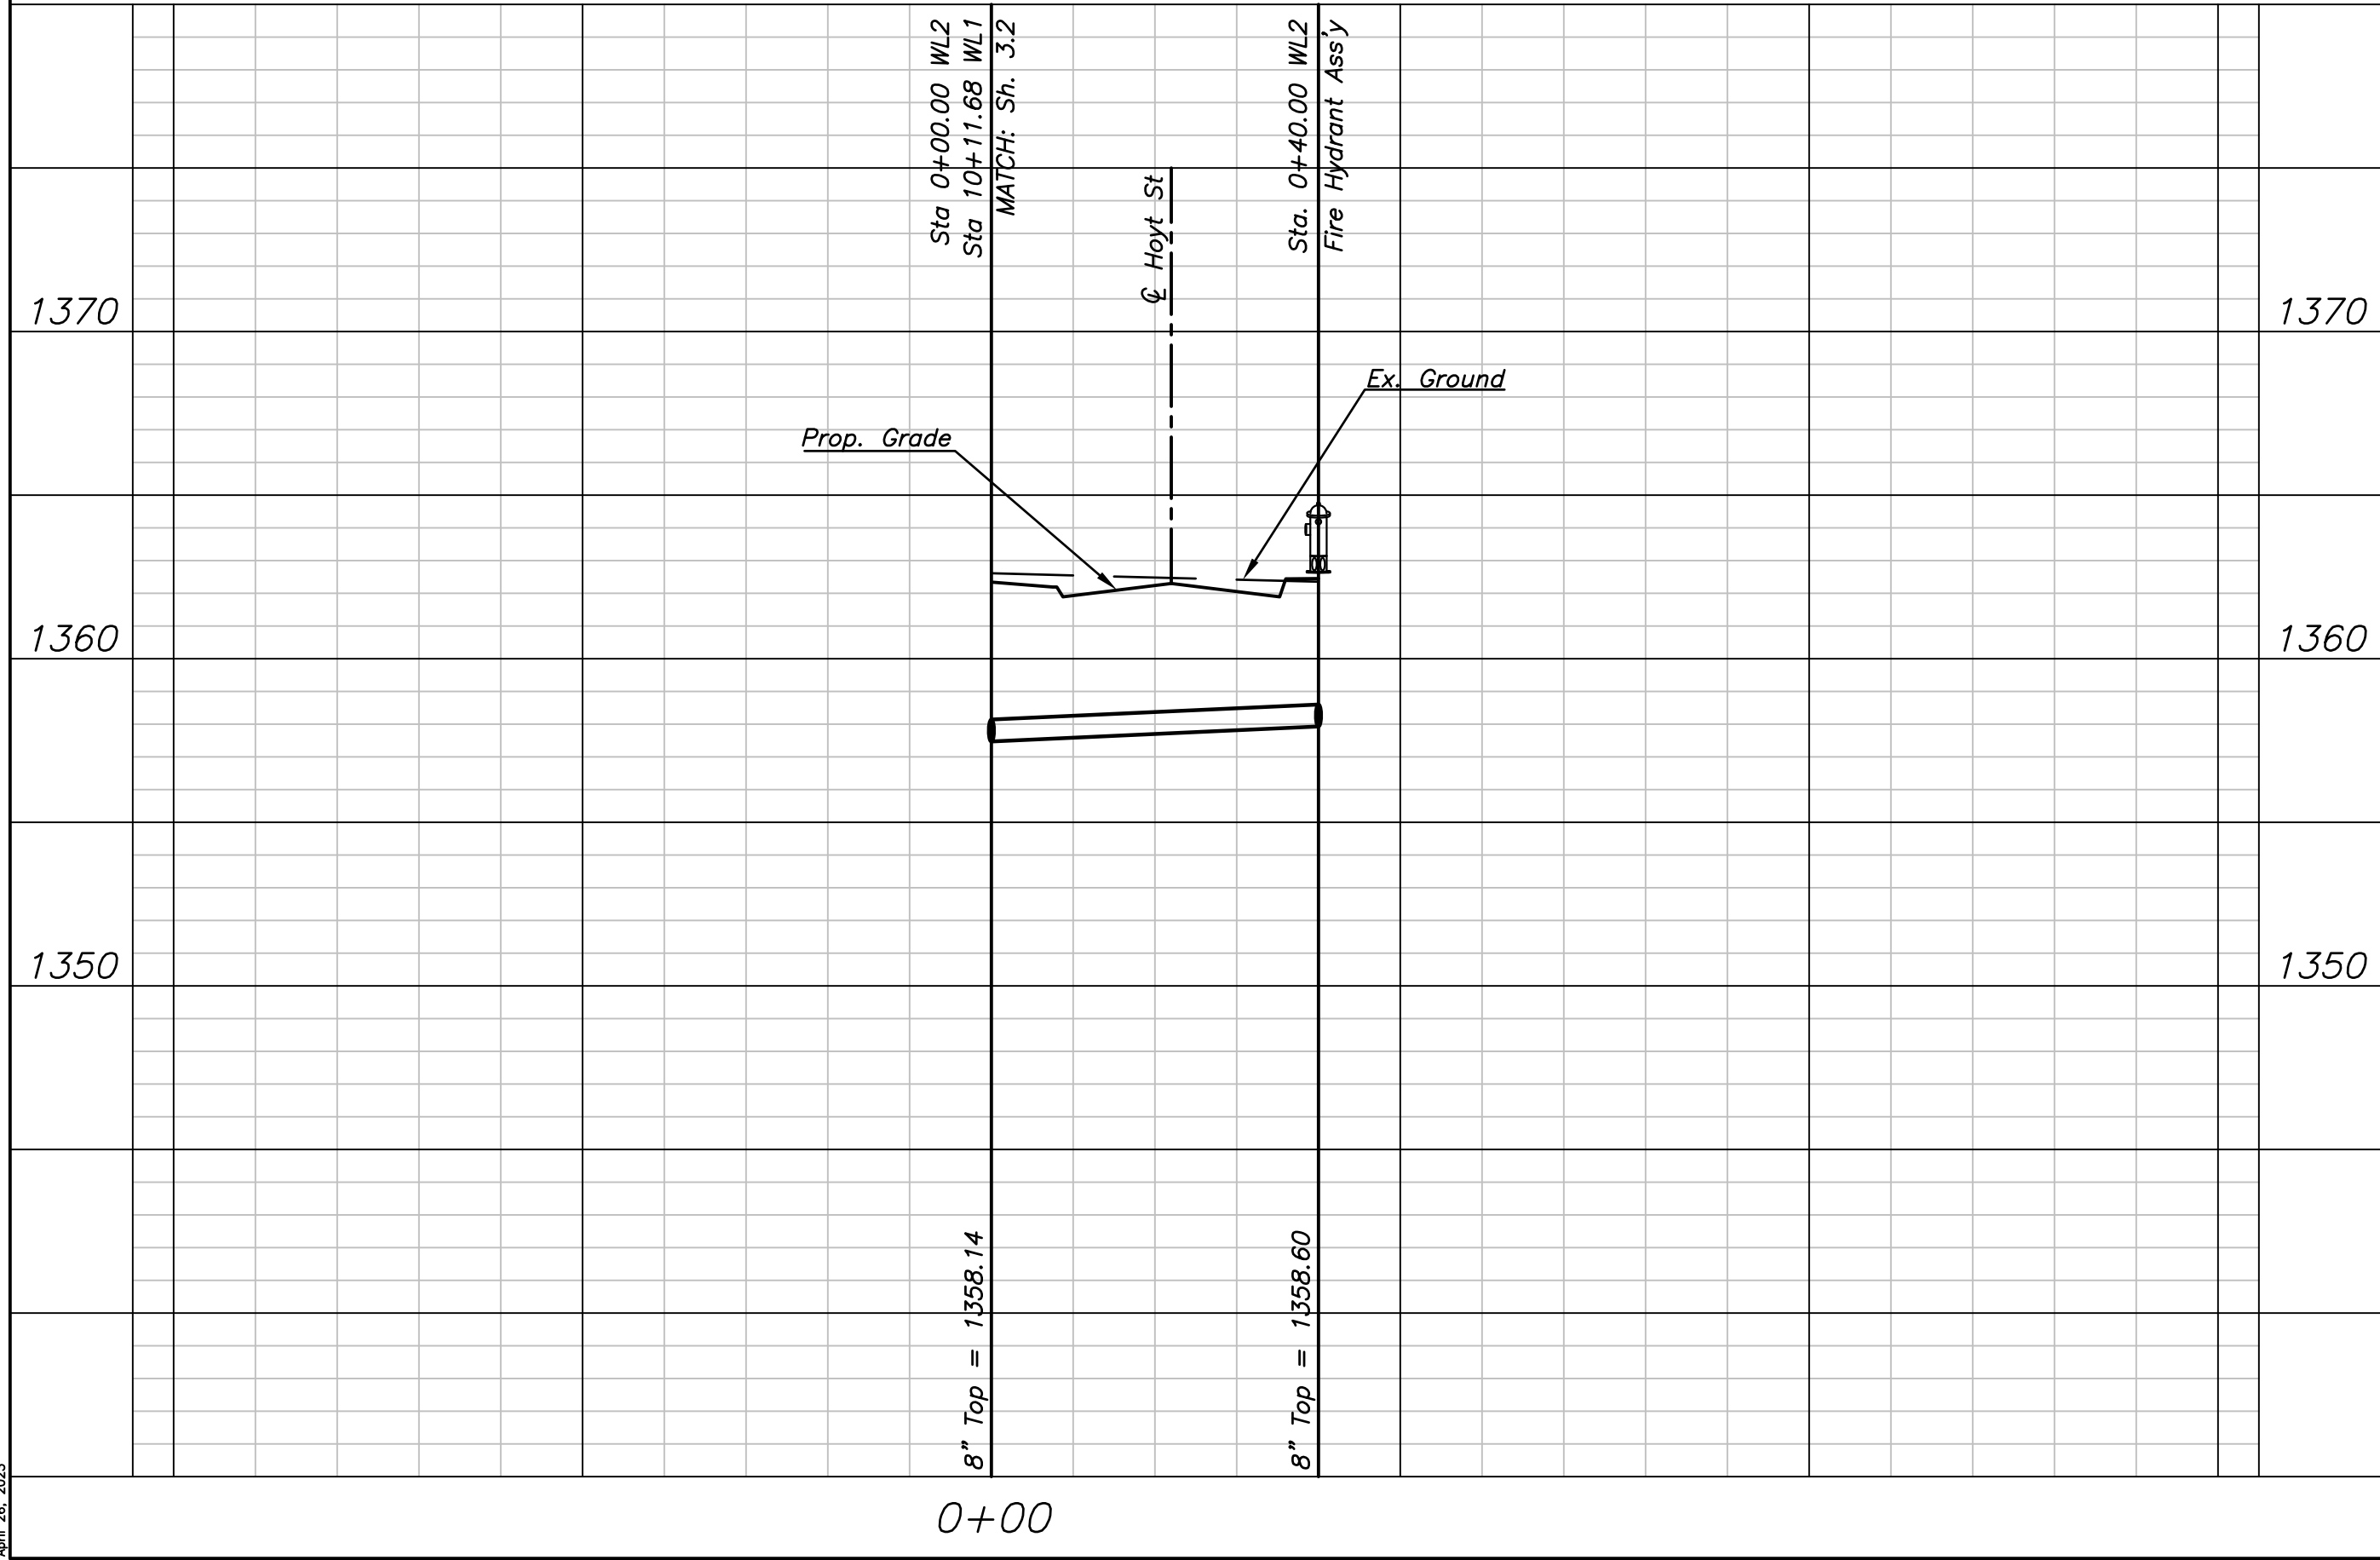

0+00

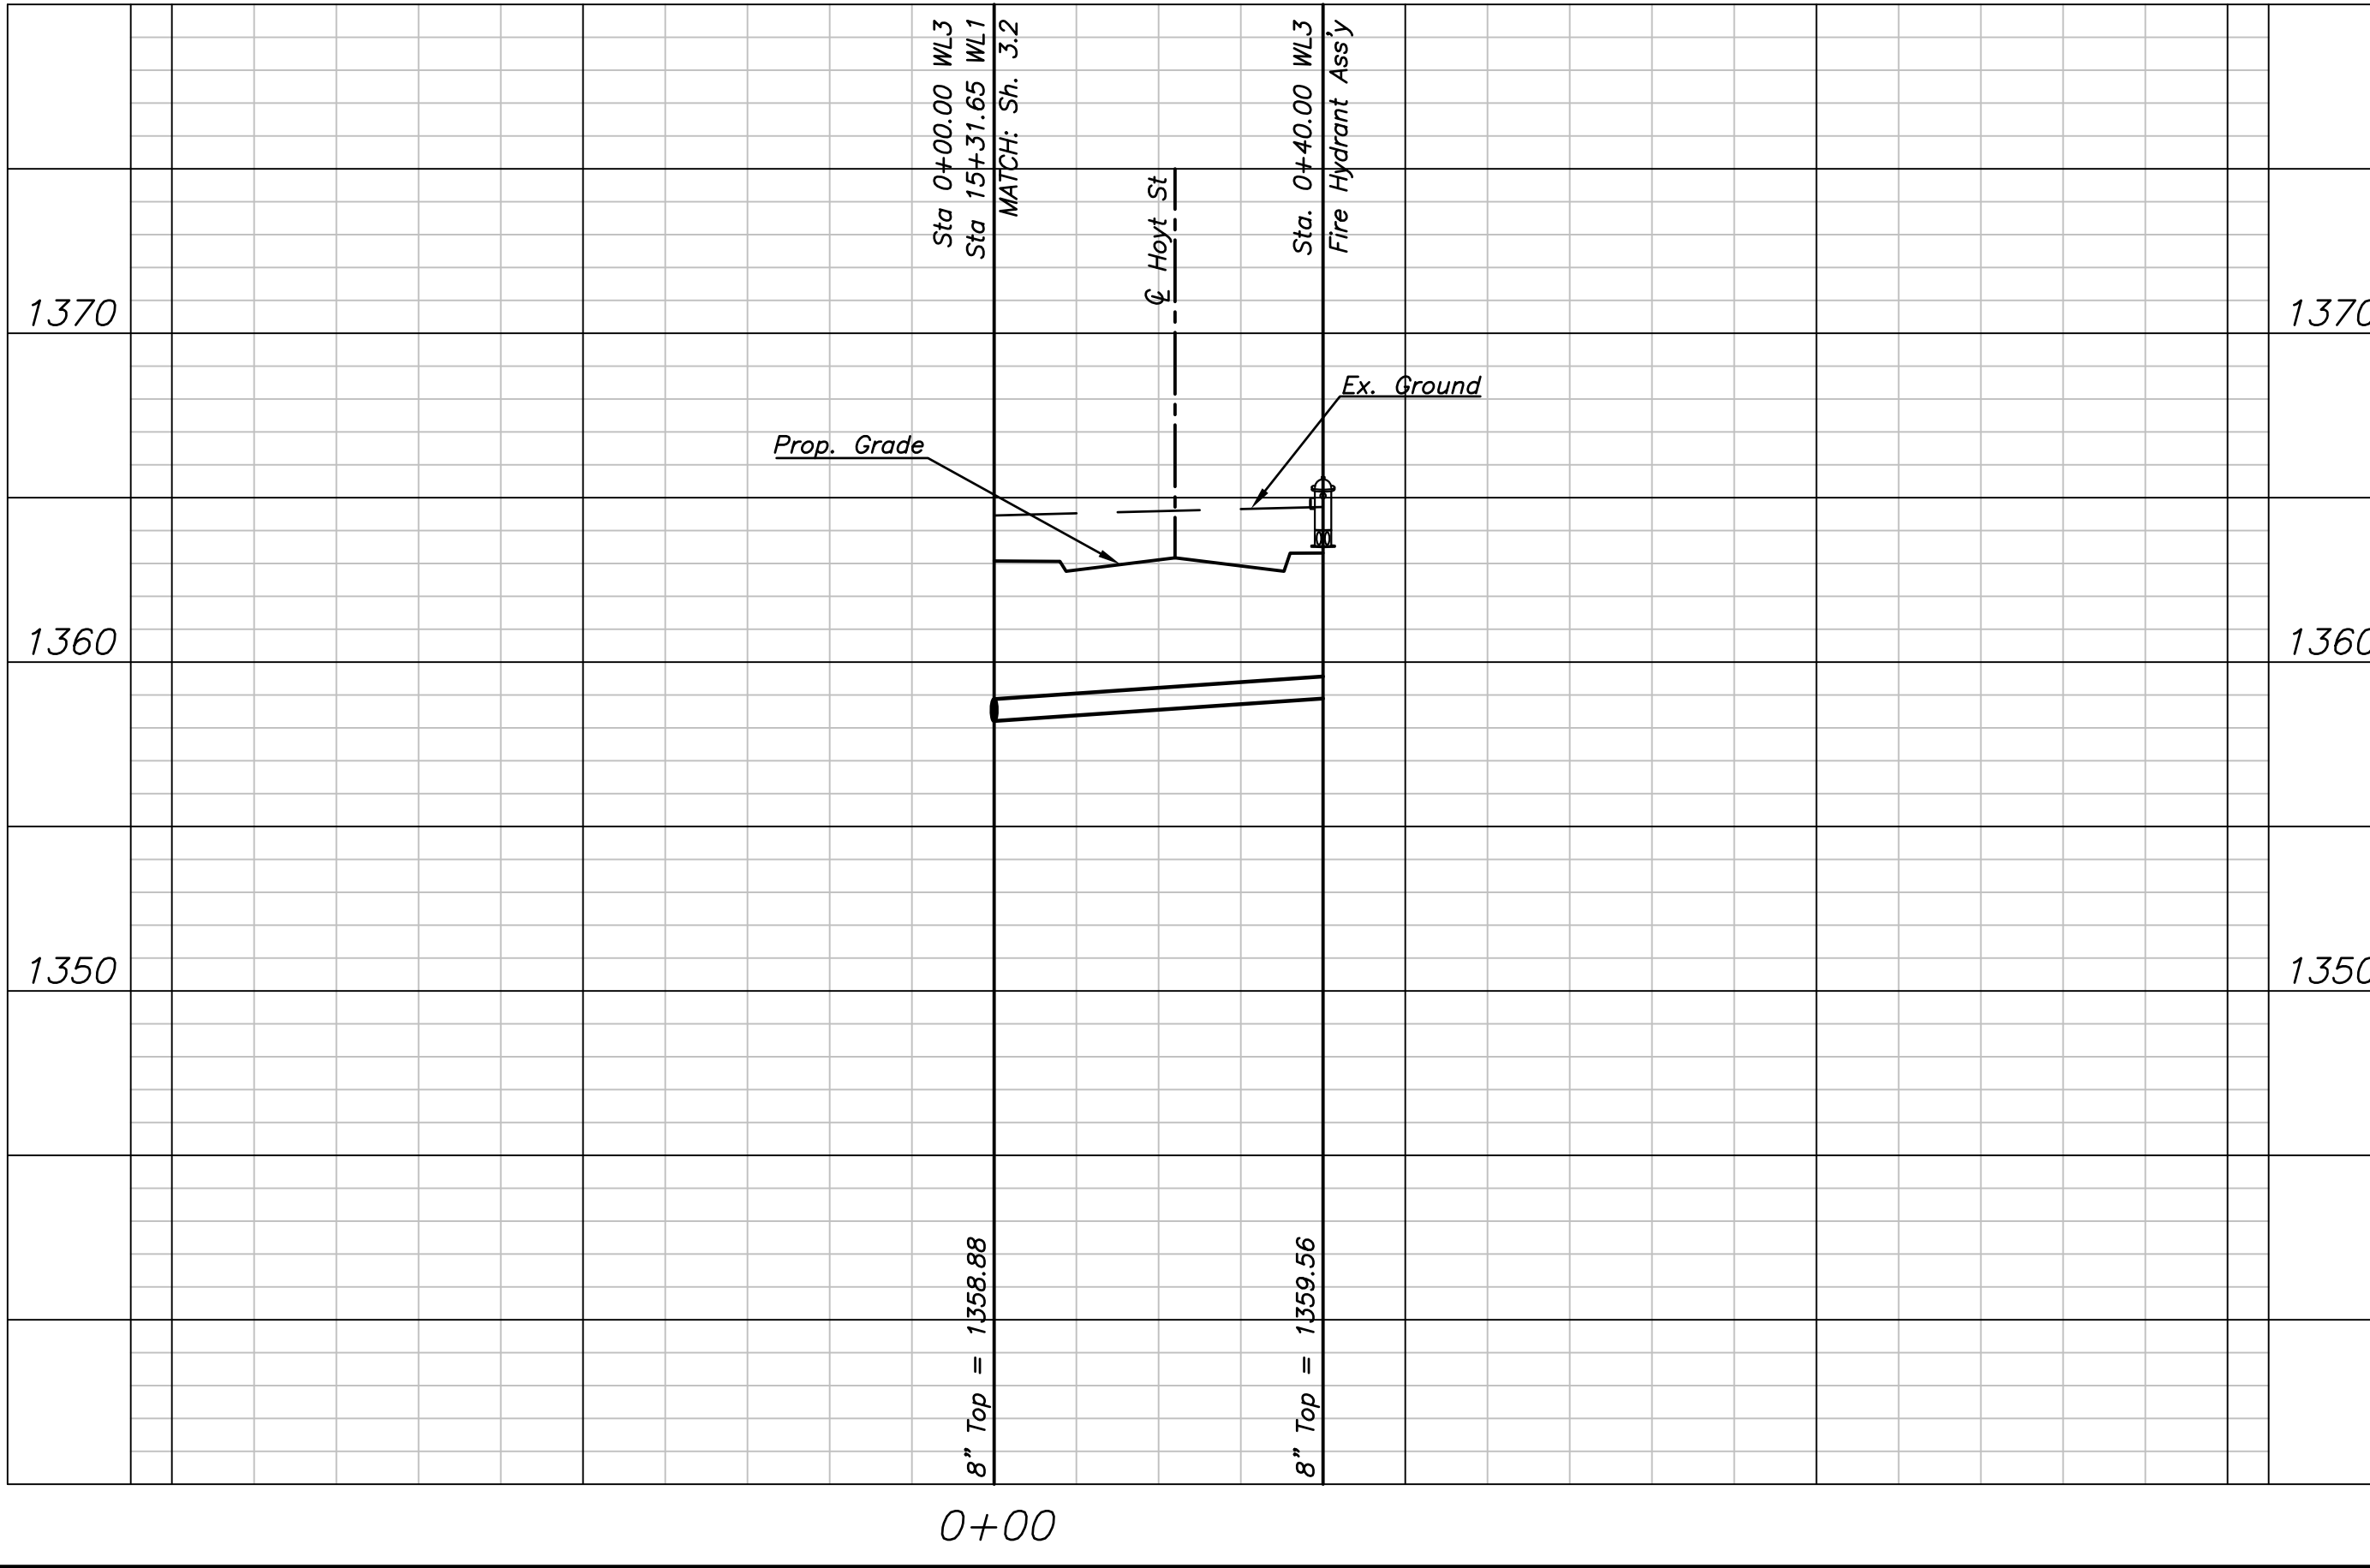

0+00

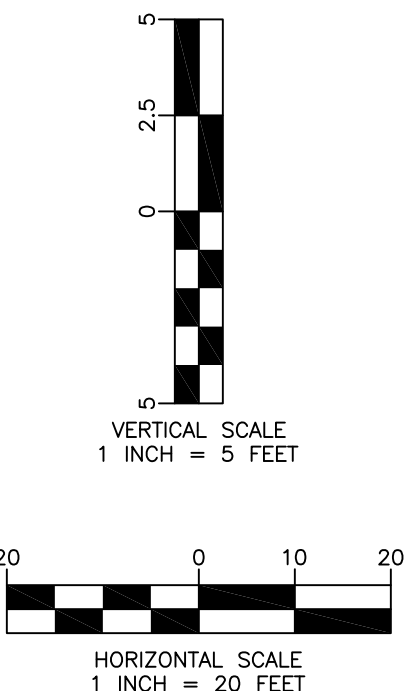

Buena Vista Addition
 WL Plan & Profile
 Wichita, Kansas

KEMILLER
 ENGINEERS

117 E. Lewis, Wichita, KS 67202 (316)264-0242

KEM PROJ. 18085	DATE 05.2023	SHEET 3.3
DESIGN KEM	DRAWN ZJS	

05/26/2023