




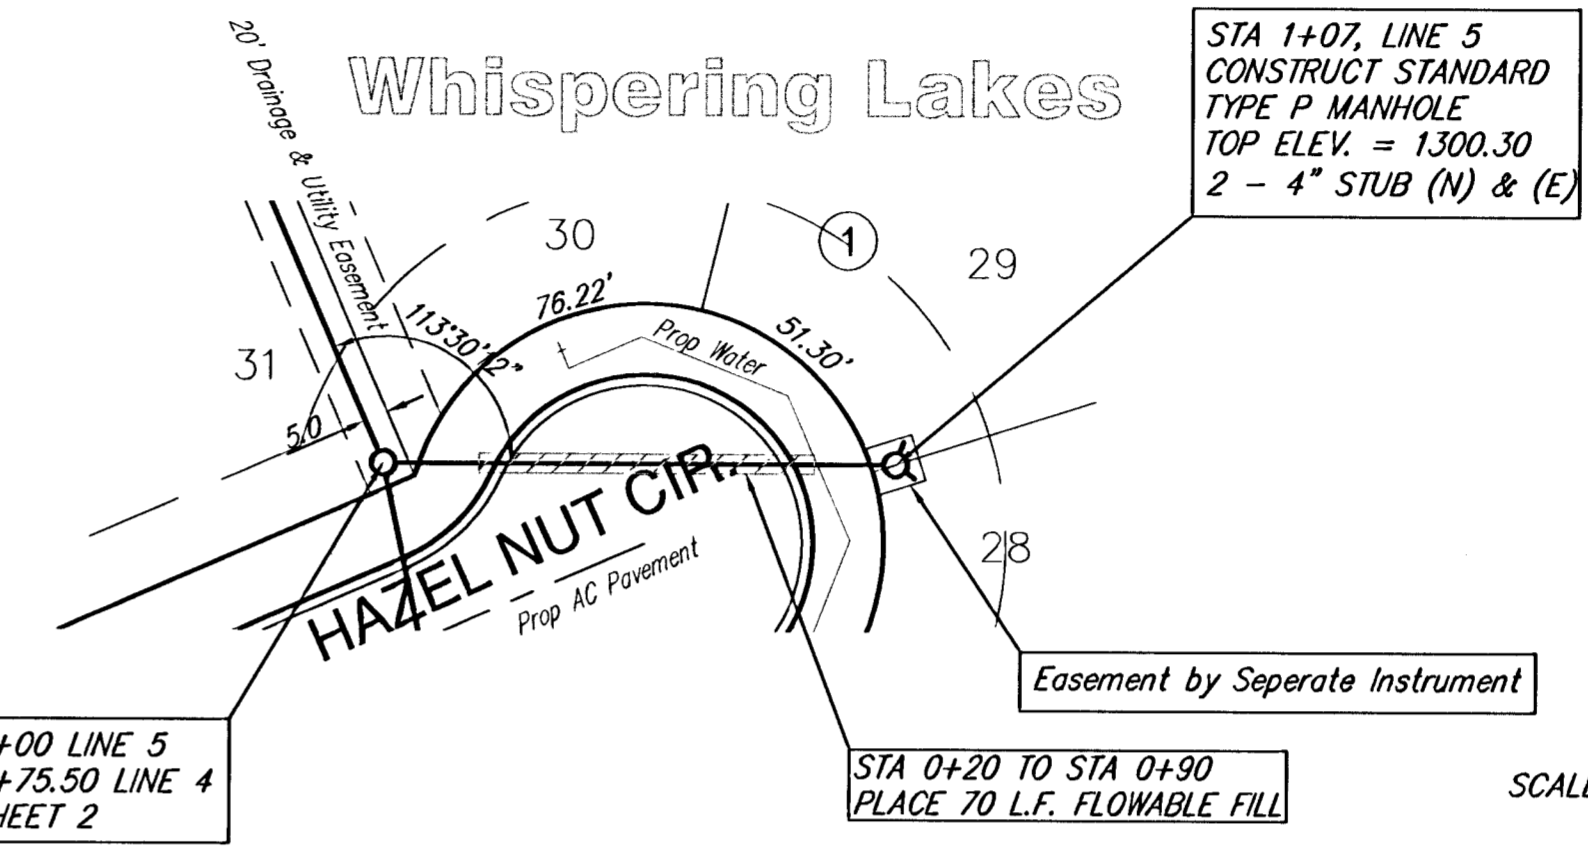

SCALE: Plan 1" = 40'
 Profile 1" = 40' Horiz.
 1" = 5' Vert.
 IRON = •

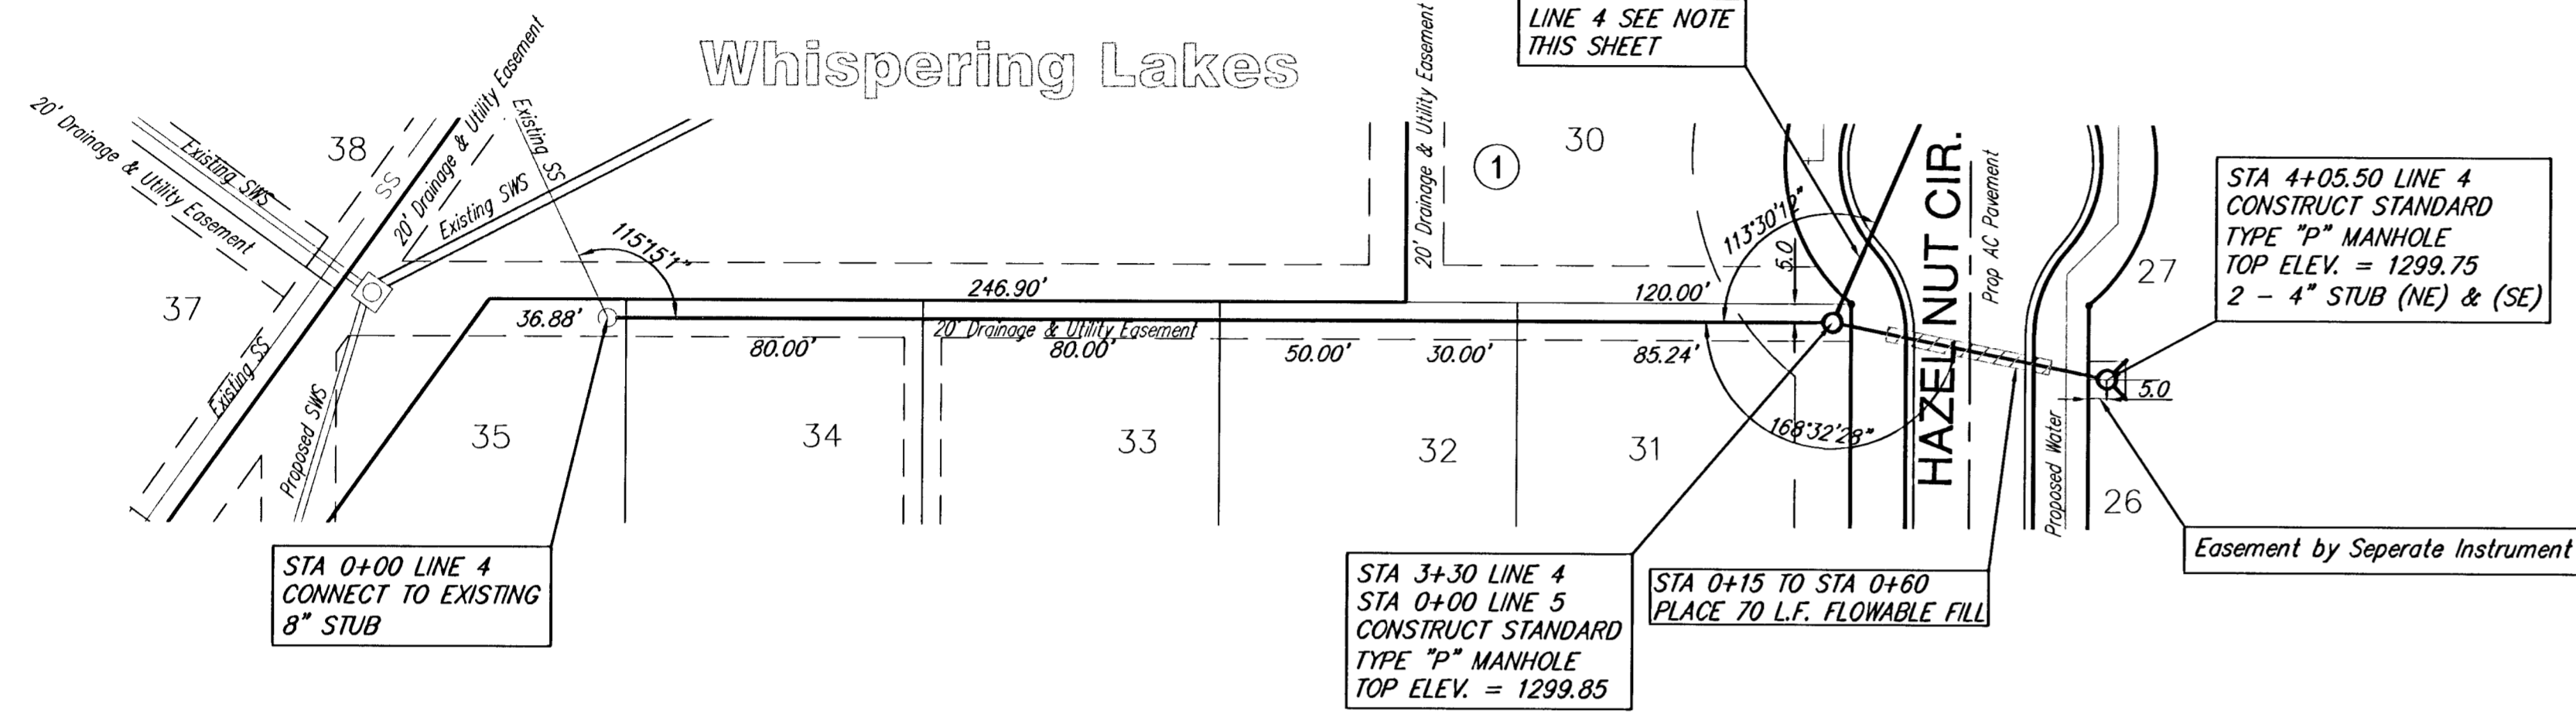

SCALE: Plan 1" = 40'
 Profile 1" = 40' Horiz.
 1" = 5' Vert.
 IRON = •

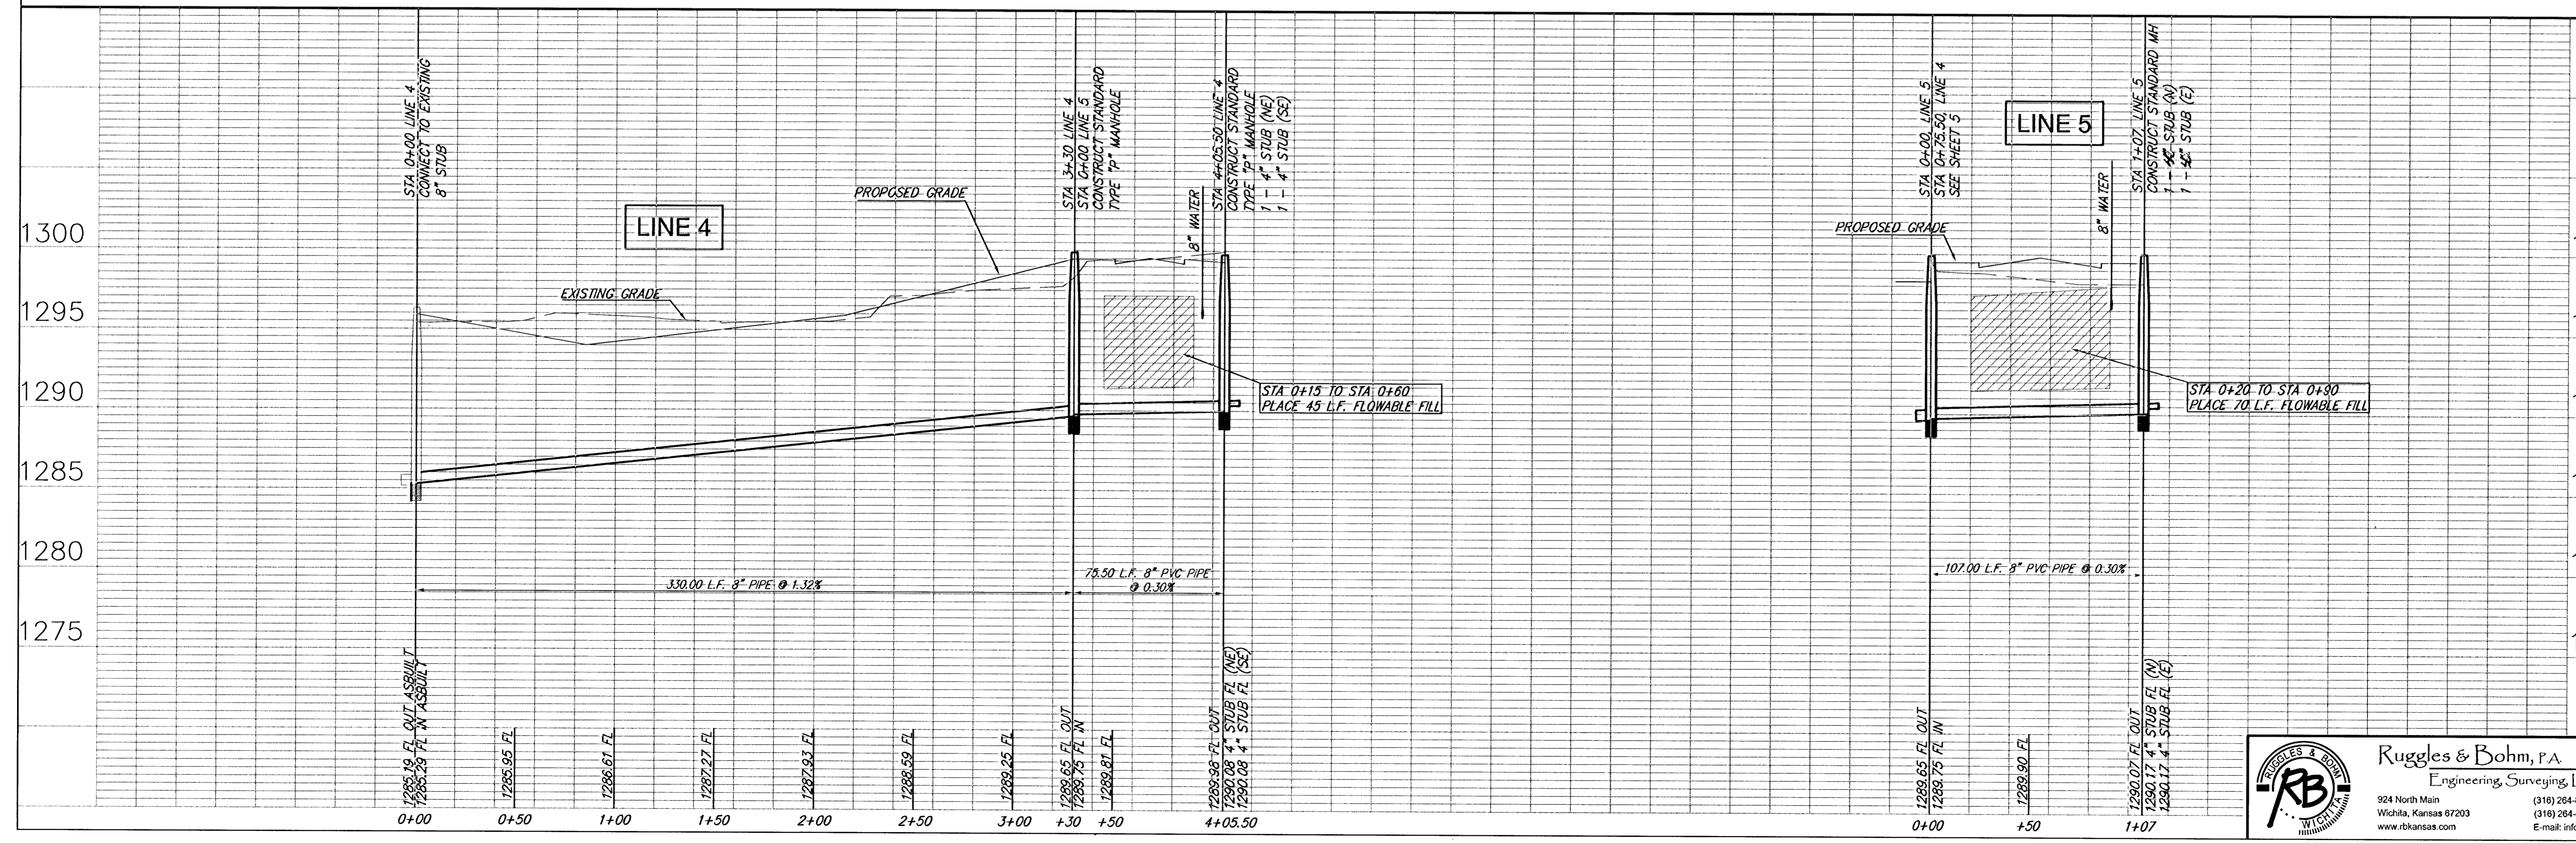

| | | | | |
|---|-----------|---------------|----------------|---------------|
| DESIGN | EJC | UTILITY | DATE | REVIEW |
| PROJECT NUMBER | 468-84142 | DRAWING TITLE | Sanitary Sewer | Jan. 10, 2006 |
| Whispering Lakes Addition Sanitary Sewer Line 3 & 4 WICHITA, KANSAS | | | | |
| RB JOB NUMBER | 2732E | SHEET | 3 | OF |
| | | | 13 | |

Ruggles & Bohm, P.A.
 Engineering, Surveying, Land Planning
 924 North Main
 Wichita, Kansas 67203
 www.rbkansas.com
 (316) 264-9008
 (316) 264-4621 fax
 E-mail: info@rbkansas.com