

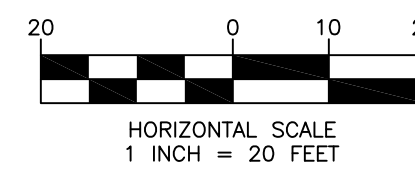
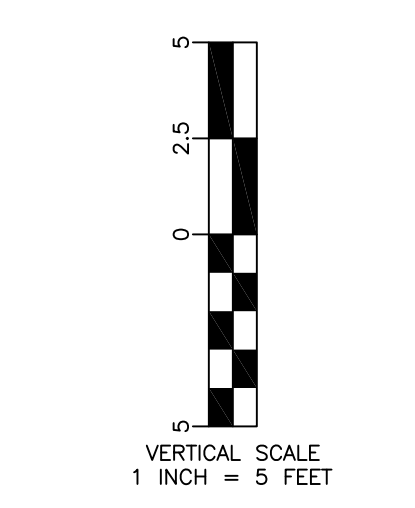


LINE A

LINE B

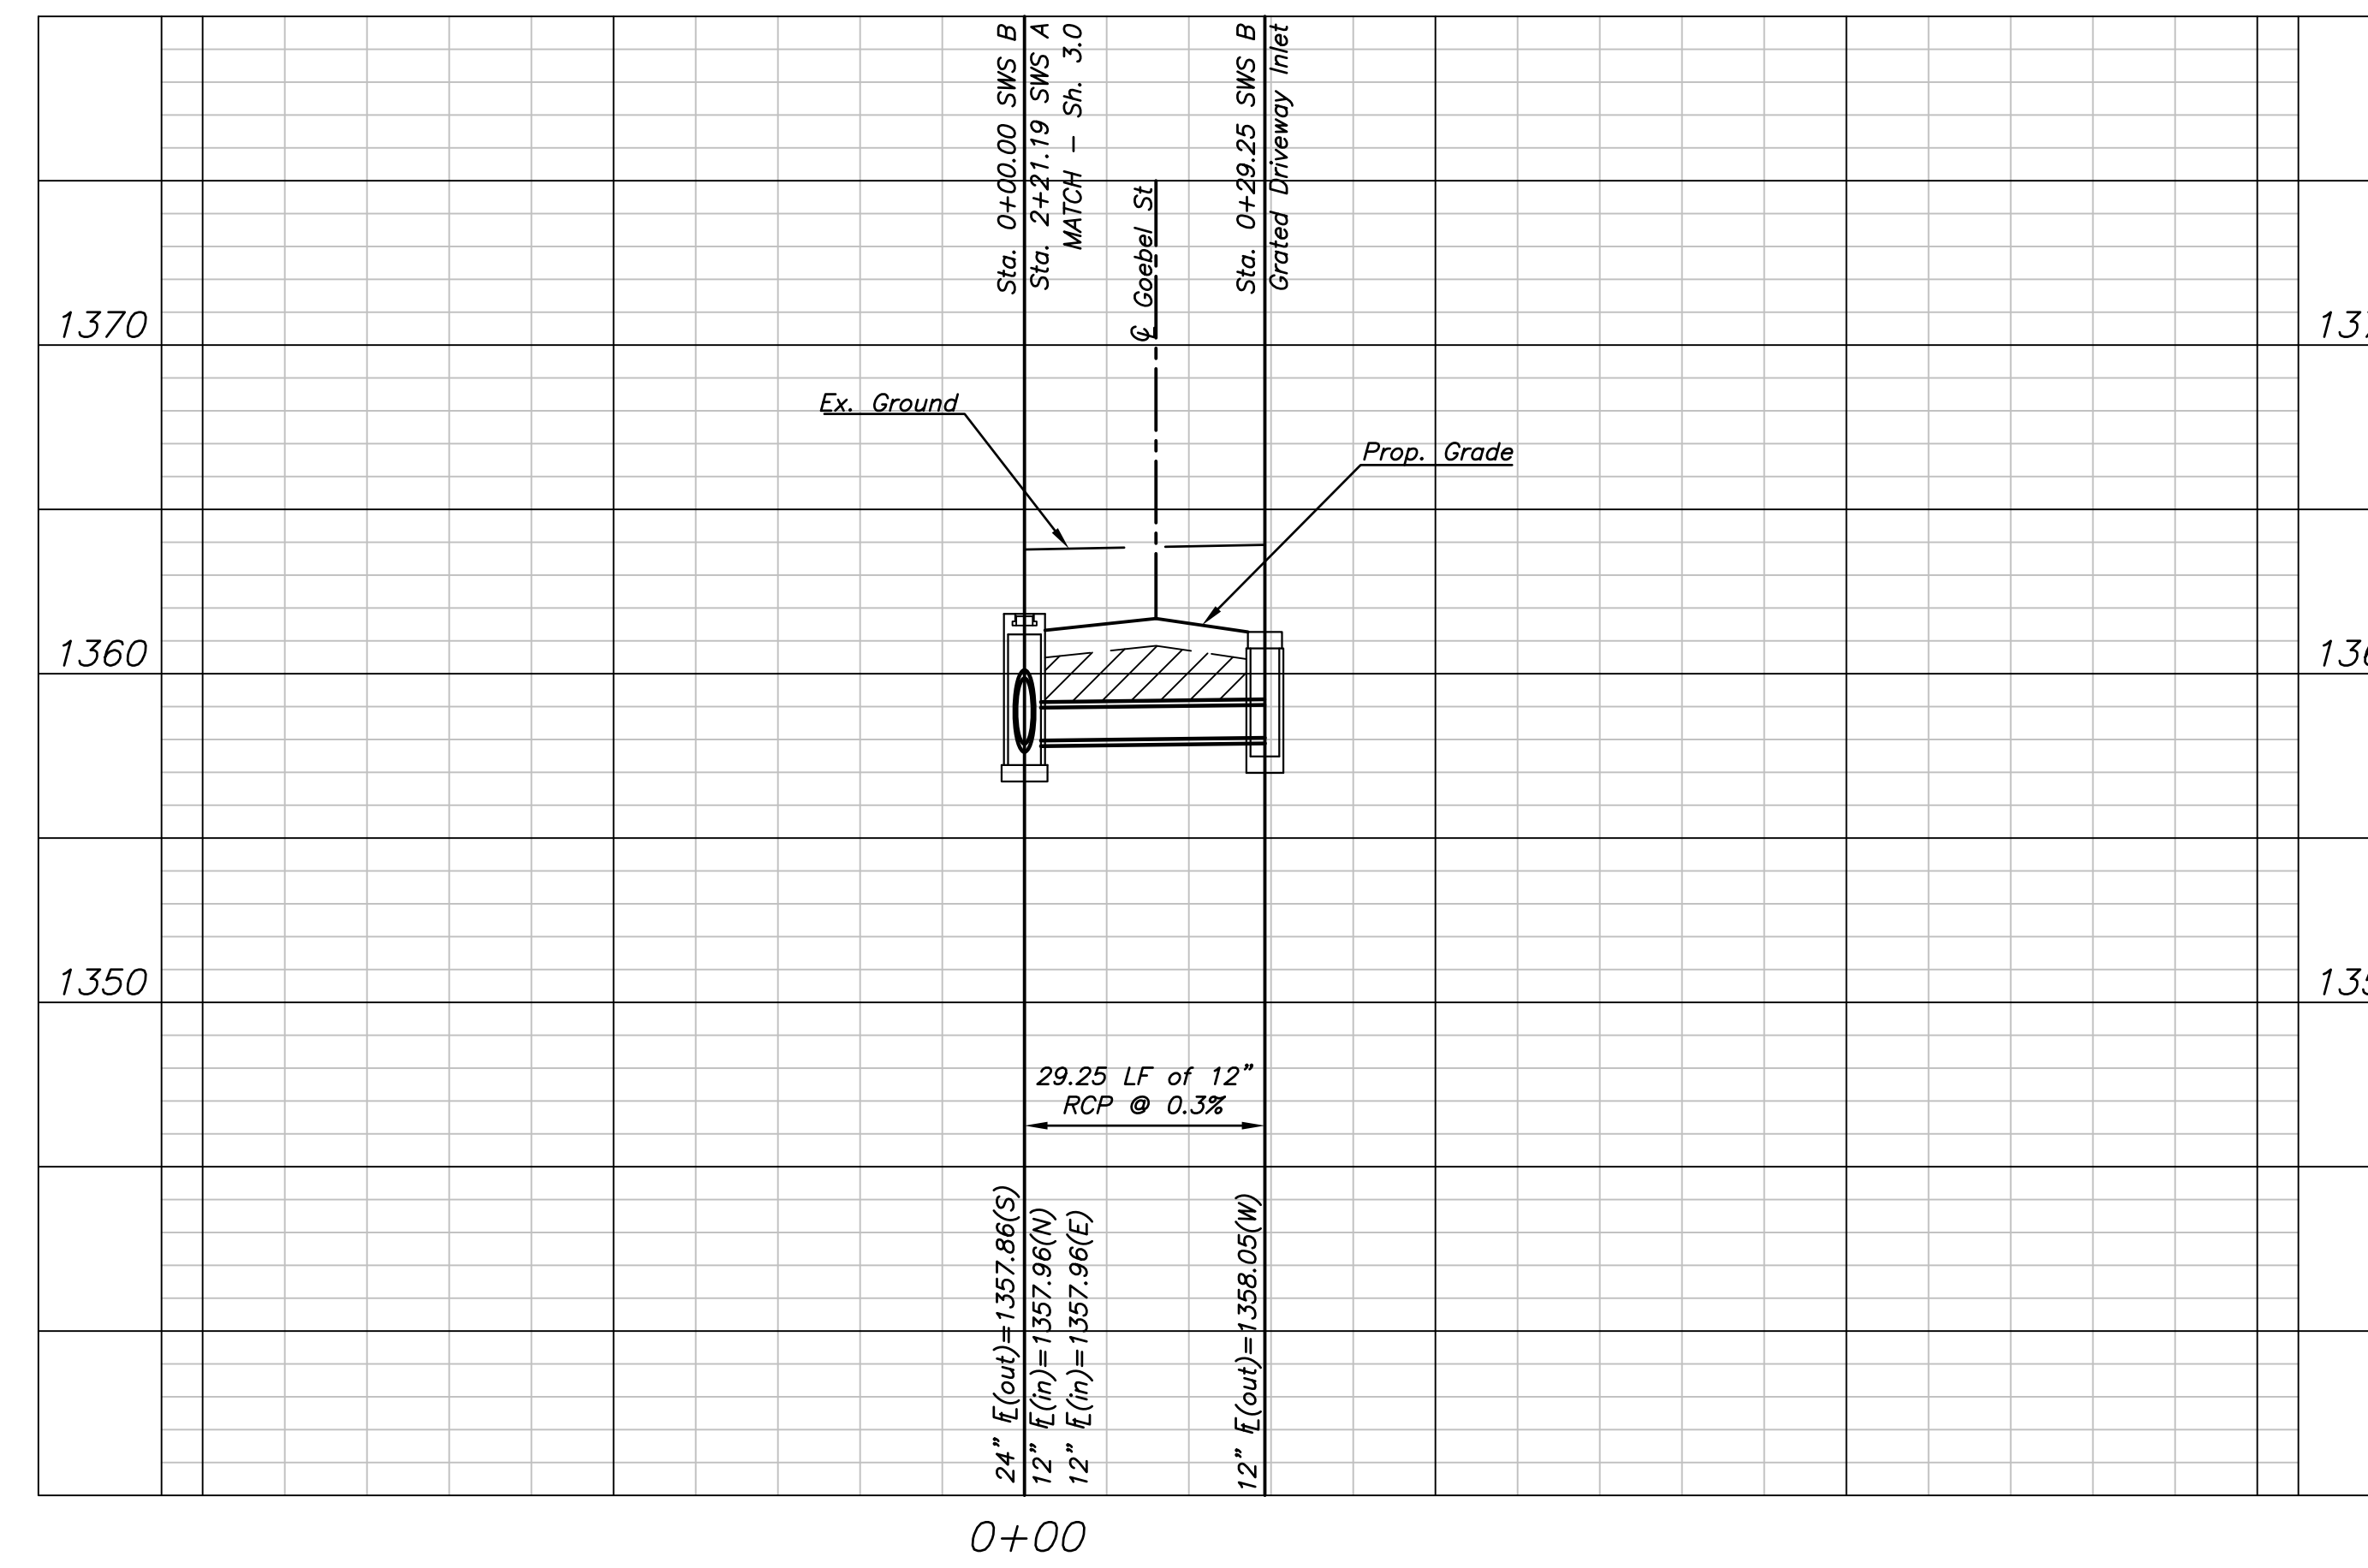

Buena Vista Addition  
**SWS Plan & Profile**  
Wichita, Kansas

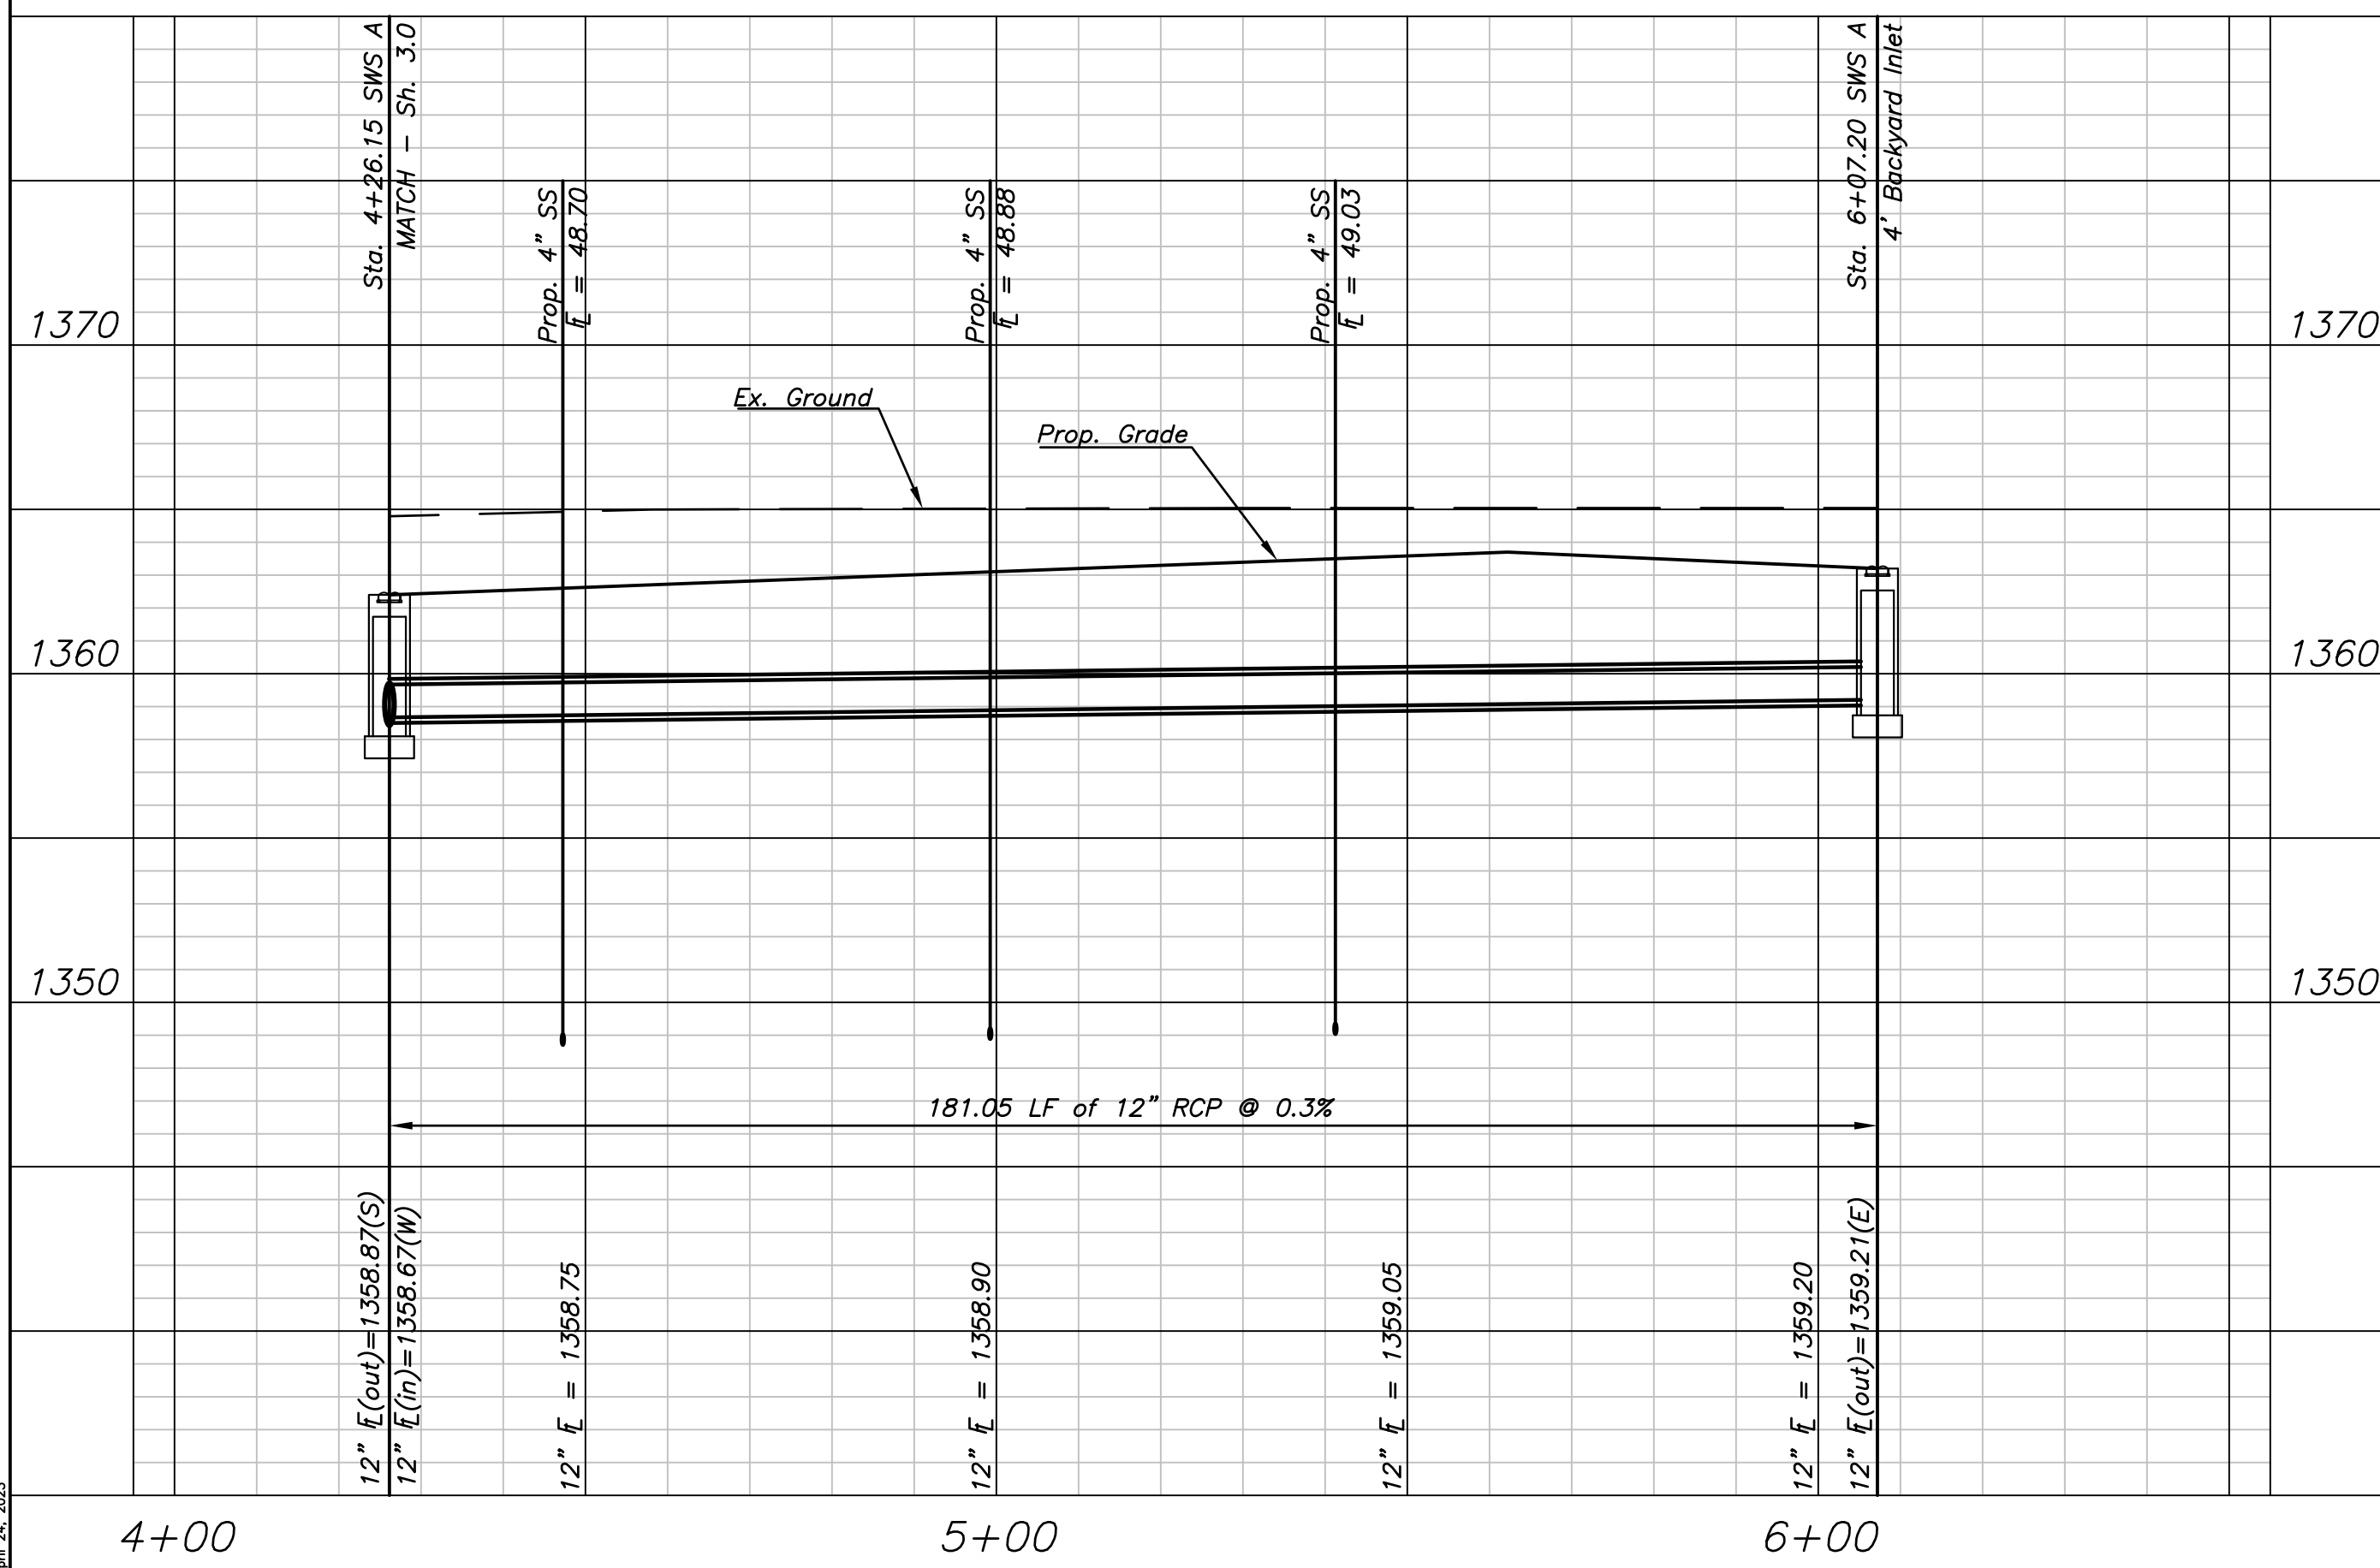

KEM PROJ. 18085	DATE 05.2023	SHEET 3.1
DESIGN KEM	DRAWN ZJS	

05/24/2023