




4+00

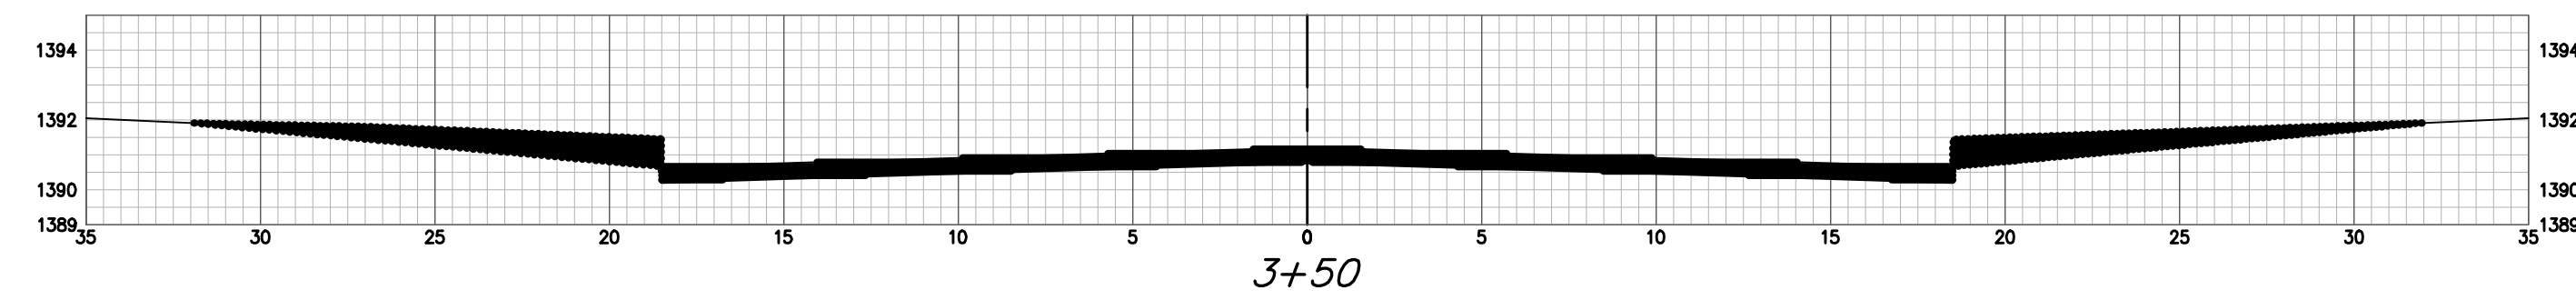


3+50

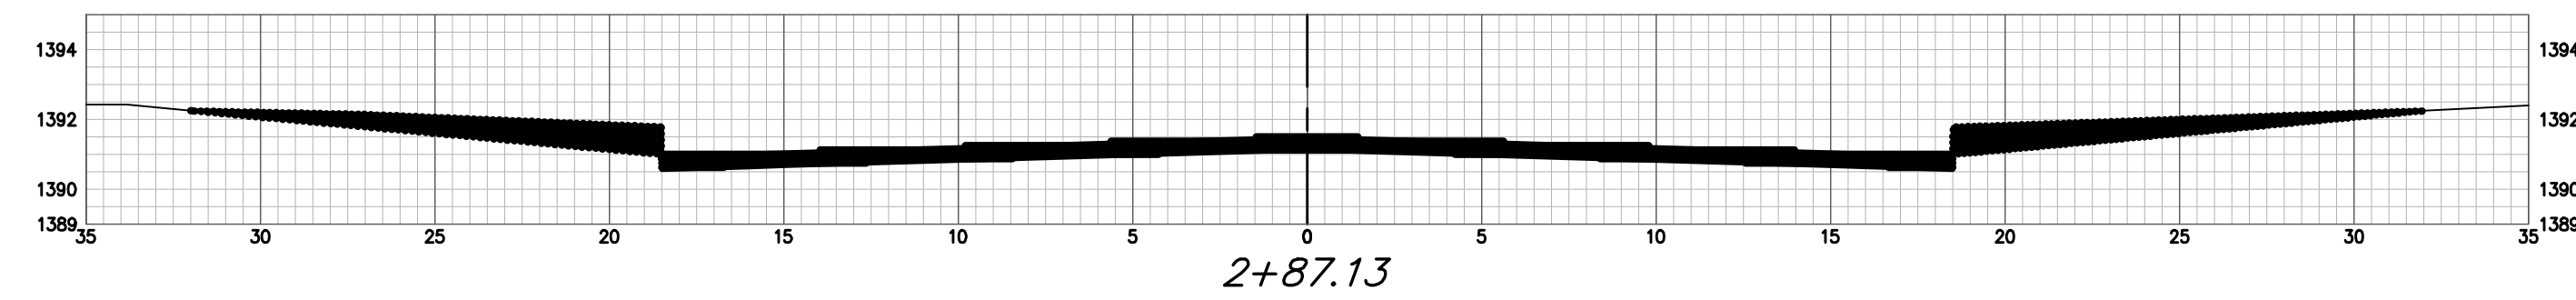


2+87.13

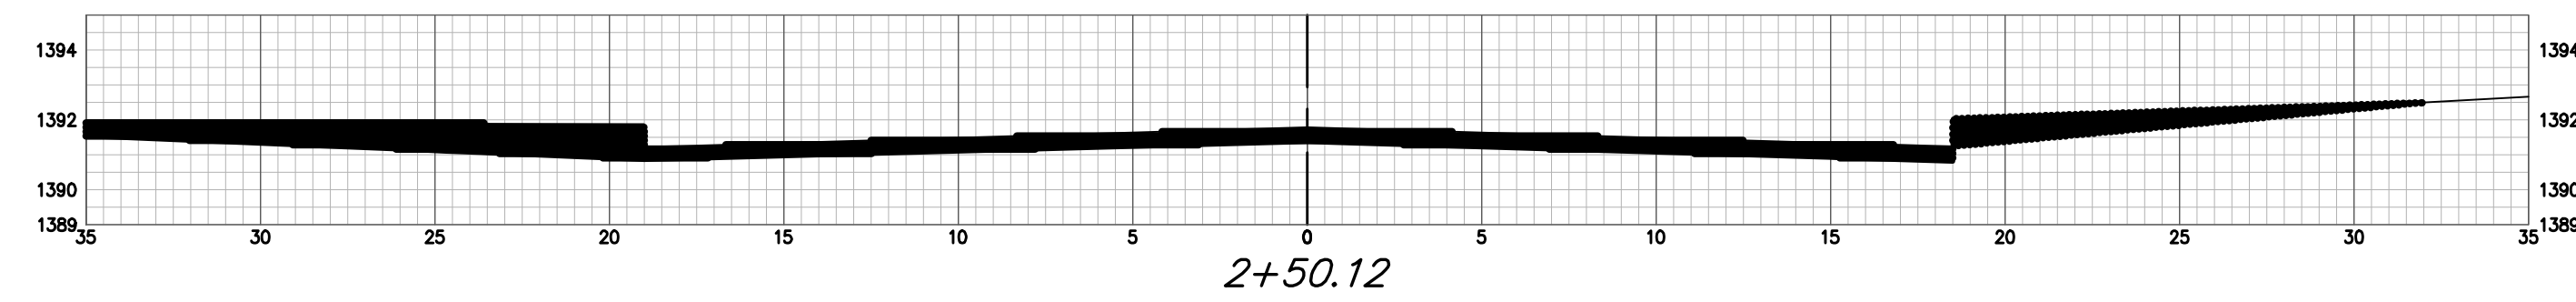


2+50.12

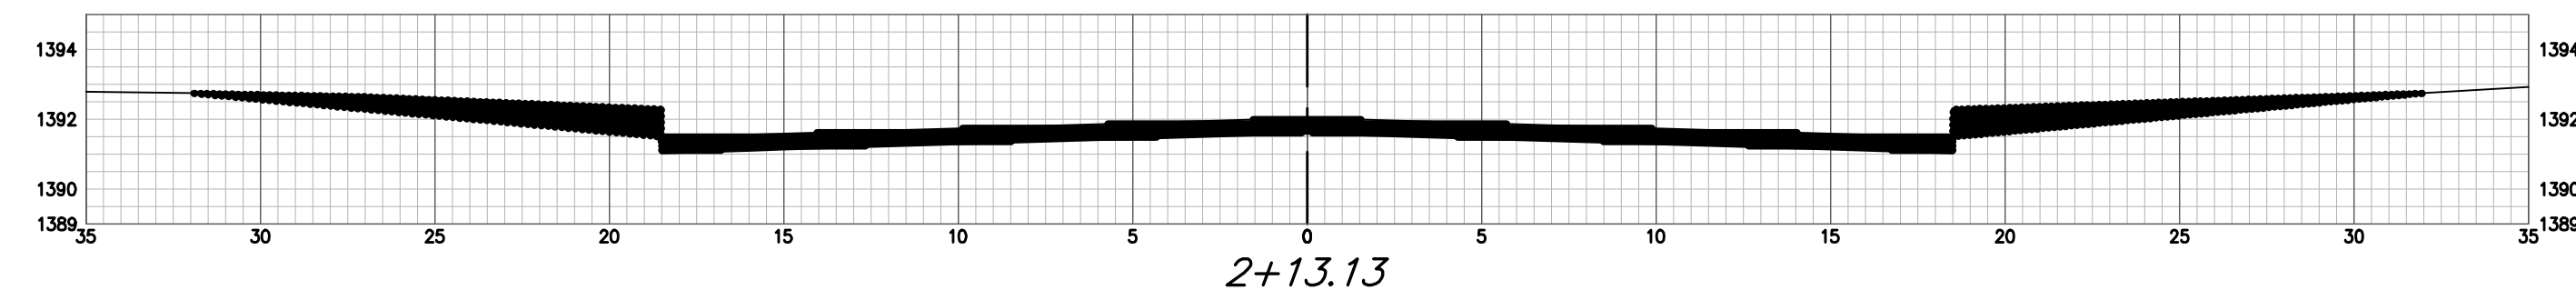


2+13.13

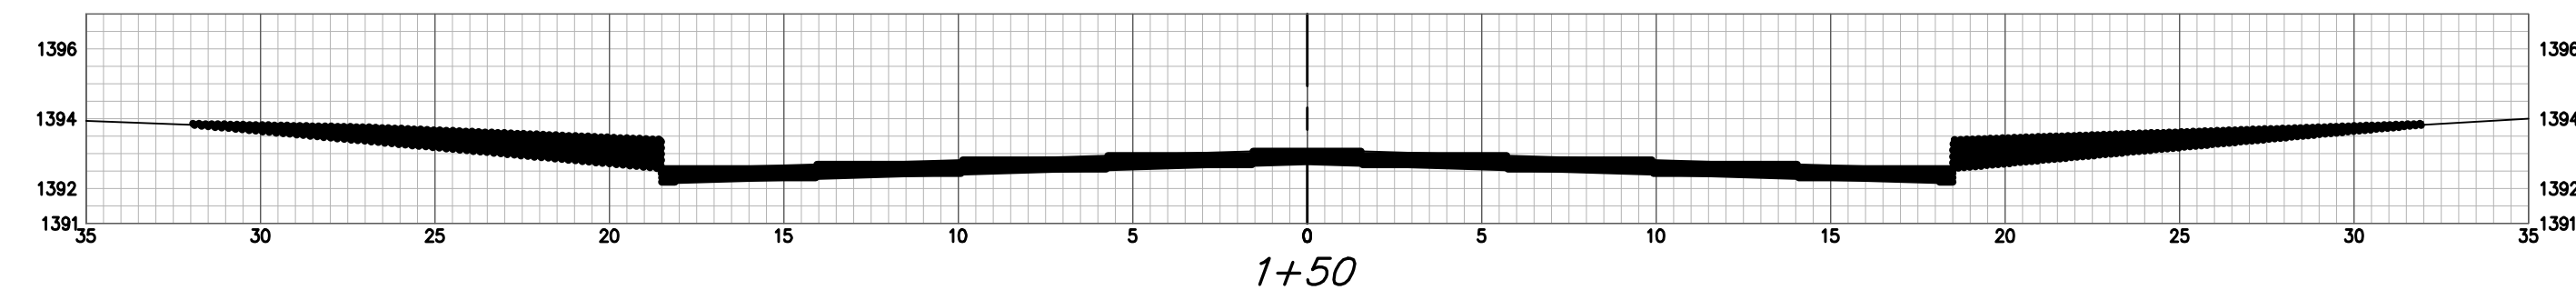

1+50

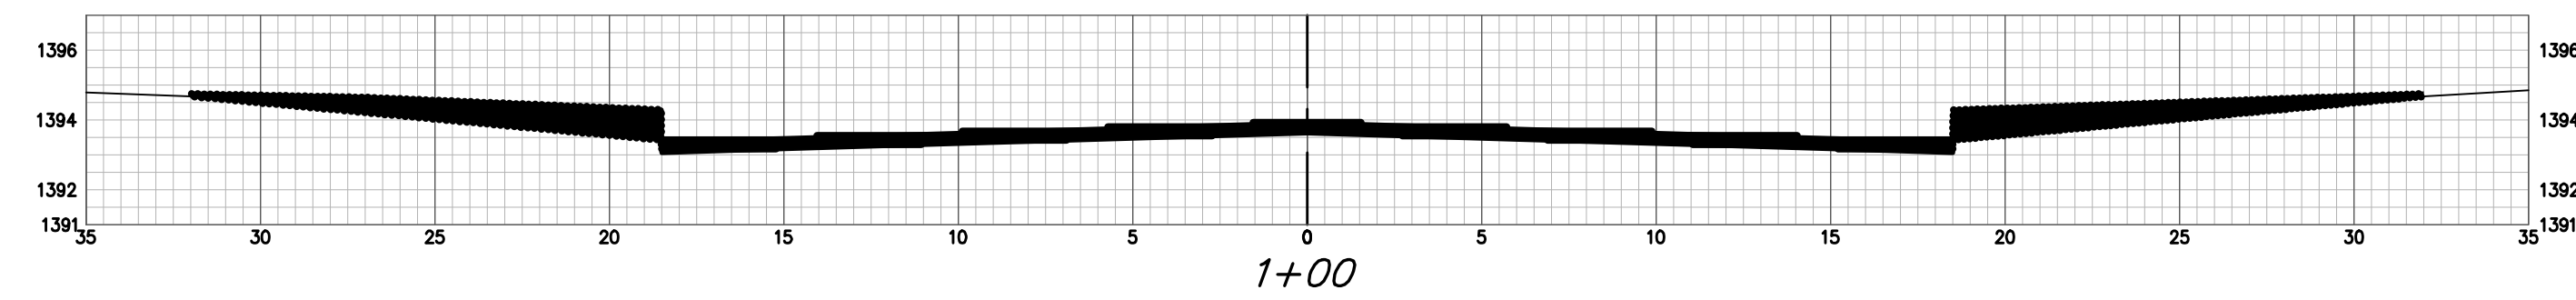


1+00

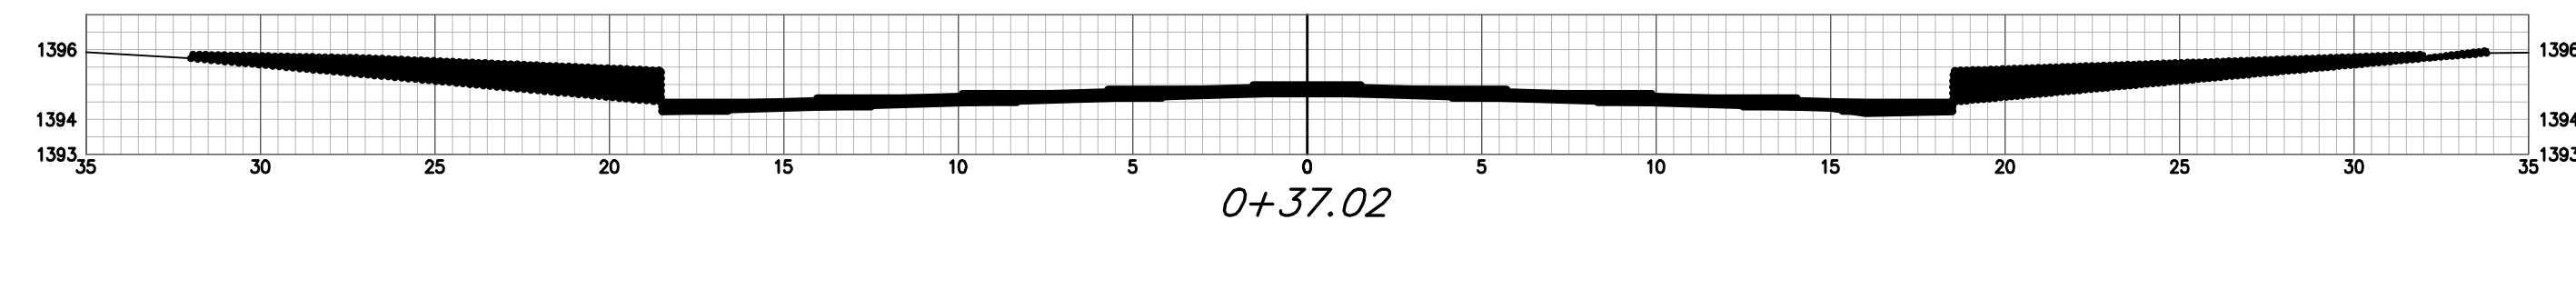

0+37.02

CREED ST

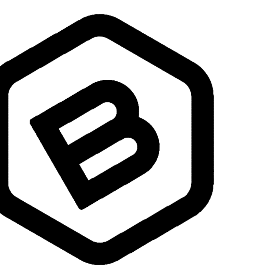

**BAUGHMAN  
COMPANY**

315 Ellis St.  
Wichita, KS 67211  
316-262-7271  
BaughmanCo.com

TOWNE PARC 10TH  
ADDITION PHASE 1

**EARTHWORK  
CROSS  
SECTIONS**

Street Paving Improvements

PROJECT NUMBER:

DESIGN: NBW DRAWN: JLD

DATE: 29 August 2023

SHEET **36** OF **43**