

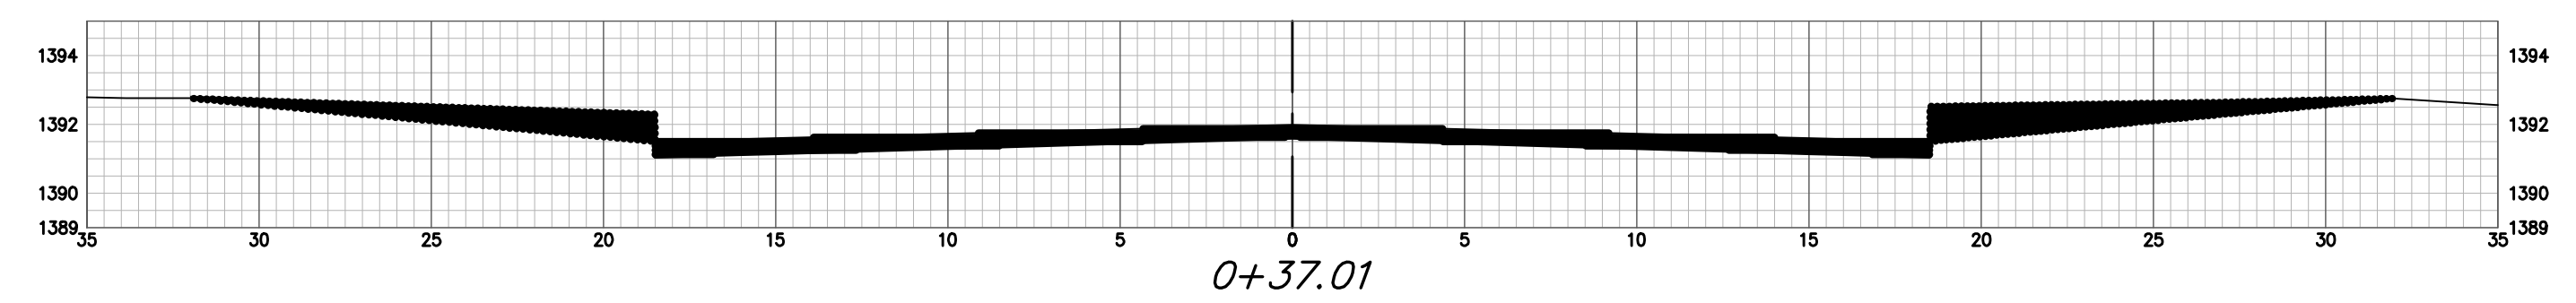
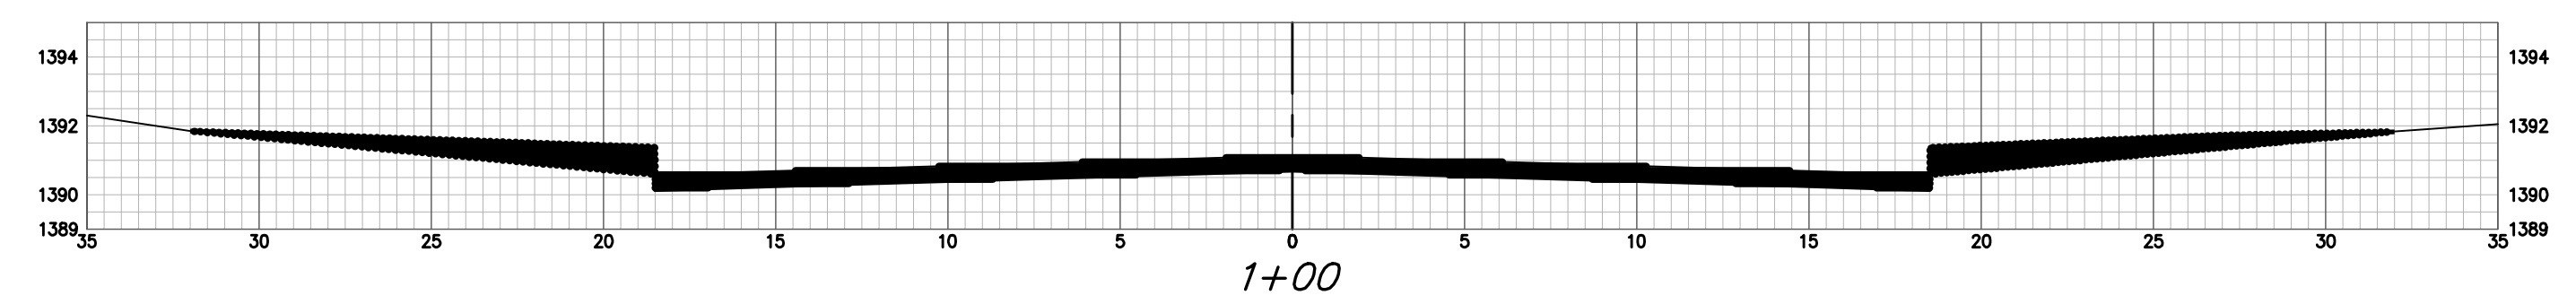
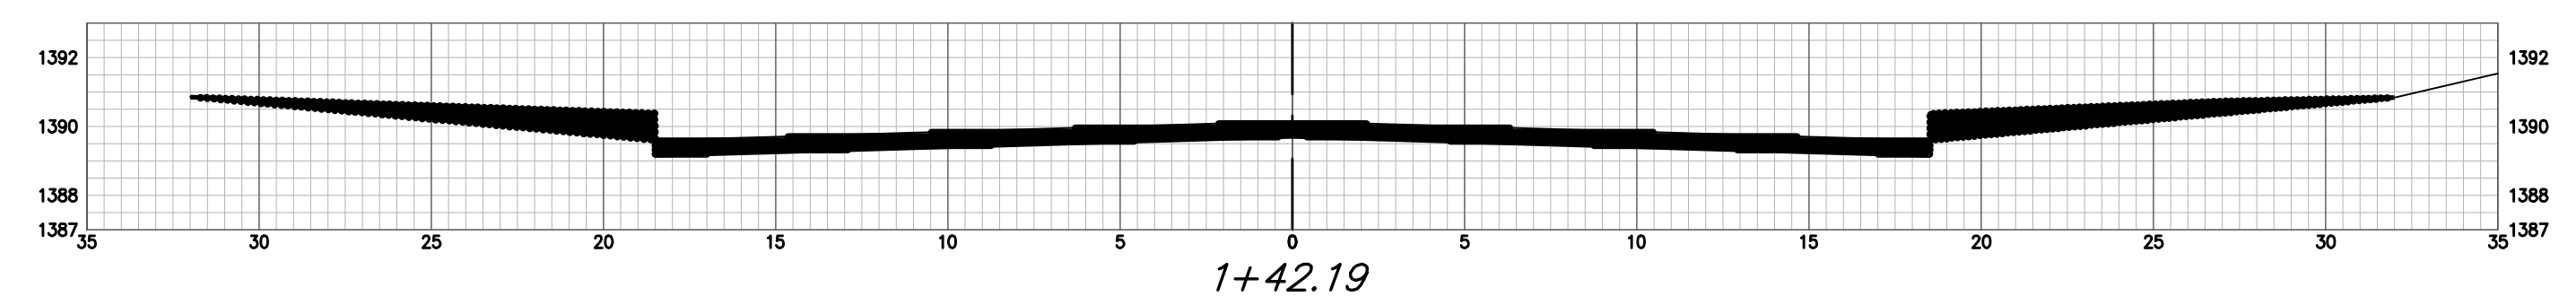


COOPER ST CY Excavation (unadjusted)			
Station	Area	Volume	Total
0+37.01	14.58	0.00	0.00
1+00	15.65	35.26	35.26
1+42.19	15.83	24.60	59.86

COOPER ST CY Loose Fill (unadjusted)			
Station	Area	Volume	Total
0+37.01	12.08	0.00	0.00
1+00	11.00	26.92	26.92
1+42.19	10.87	17.09	44.01

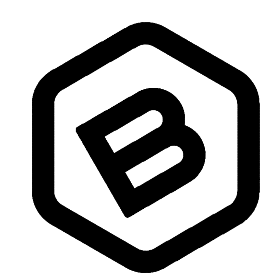

COOPER ST

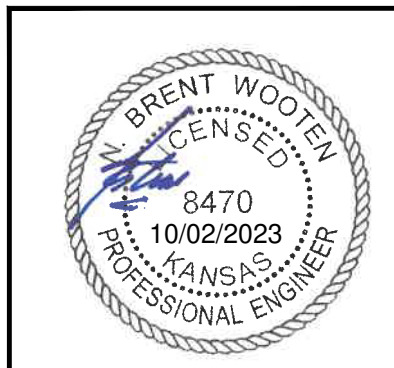

**BAUGHMAN  
COMPANY**  
315 Ellis St.  
Wichita, KS 67211  
316-262-7271  
BaughmanCo.com

TOWNE PARC 10TH  
ADDITION PHASE 1  
**EARTHWORK  
CROSS  
SECTIONS**

Street Paving Improvements  
PROJECT NUMBER:

DESIGN: NBW DRAWN: JLD  
DATE: 29 August 2023

SHEET OF  
**39 43**

File: E:\Projects\Towne Parc 10th Addition\_22-01-P743\Engineering\PHASE 1\STR\_22-11-E356\STR.dwg