

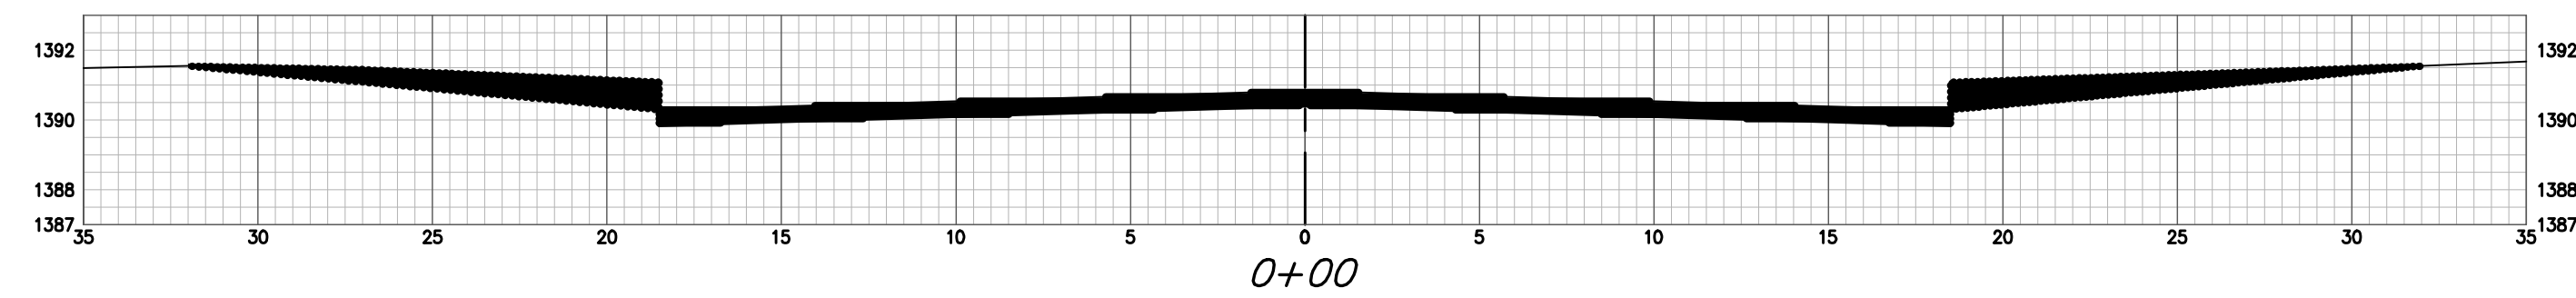
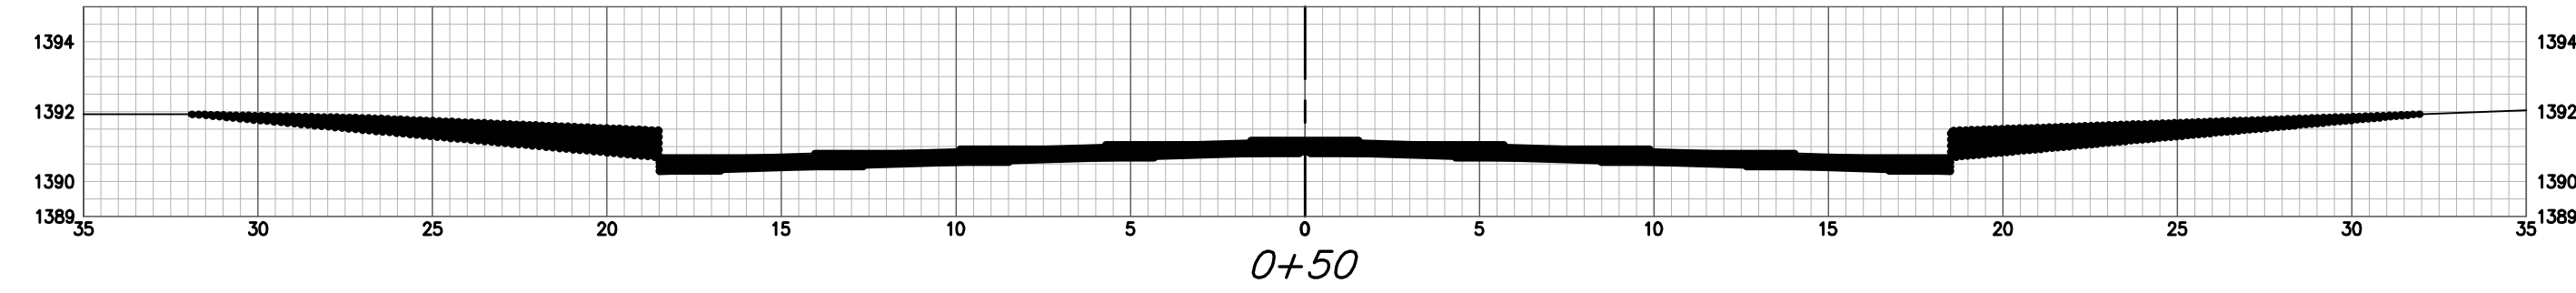


BEECH ST CY Excavation (unadjusted)			
Station	Area	Volume	Total
0+00	15.46	0.00	0.00
0+50	15.46	28.63	28.63
1+14	15.45	36.64	65.28

BEECH ST CY Loose Fill (unadjusted)			
Station	Area	Volume	Total
0+00	11.14	0.00	0.00
0+50	11.14	20.63	20.63
1+14	11.14	26.41	47.04

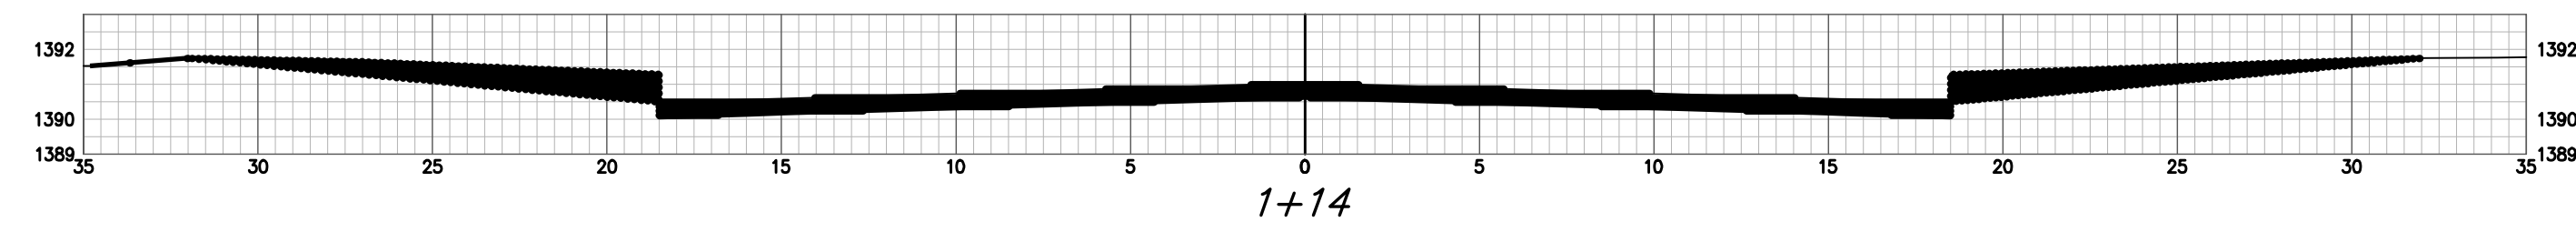

BEECH ST

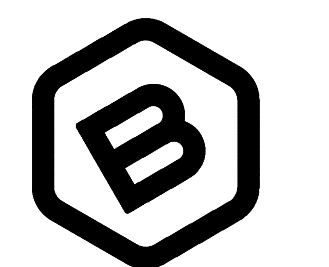

**BAUGHMAN
COMPANY**

315 Ellis St.
Wichita, KS 67211
316-262-7271
BaughmanCo.com

TOWNE PARC 10TH
ADDITION PHASE 1

**EARTHWORK
CROSS
SECTIONS**

Street Paving Improvements

PROJECT NUMBER:

DESIGN: NBW DRAWN: JLD

DATE: 29 August 2023

SHEET OF
41 43

File: E:\Projects\Towne Parc 10th Addition_22-01-P743\Engineering\PHASE 1\STR_22-11-E356\STR.dwg