



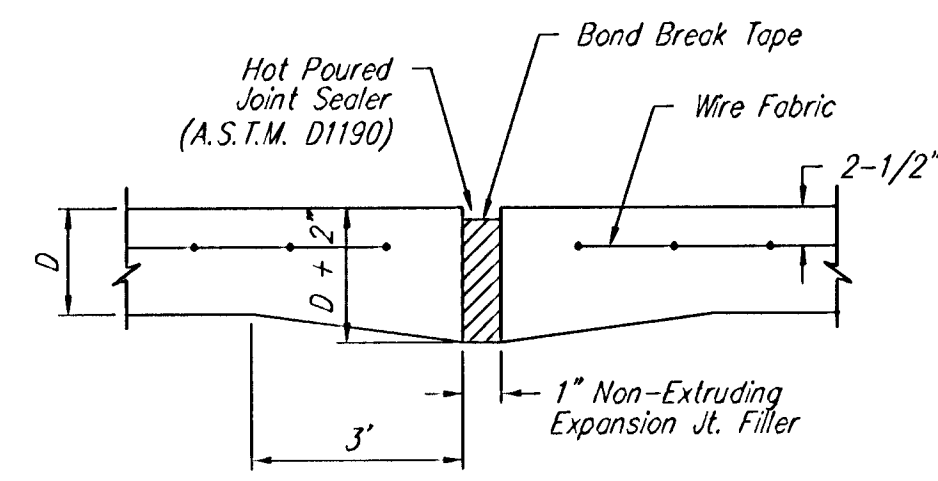


EXPANSION JOINT


NOTE: Extra Thickness to be Subsidiary to Price of Square Yards Pavement

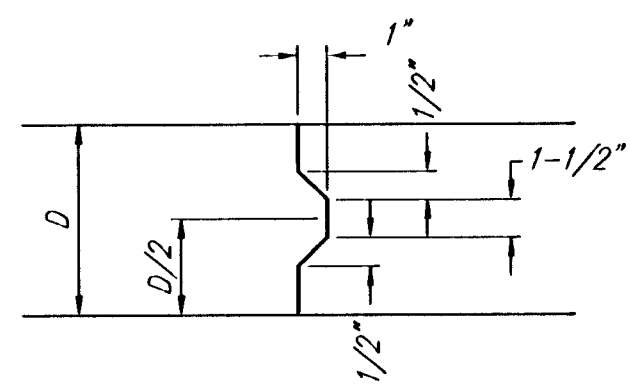


KEYWAY DETAIL

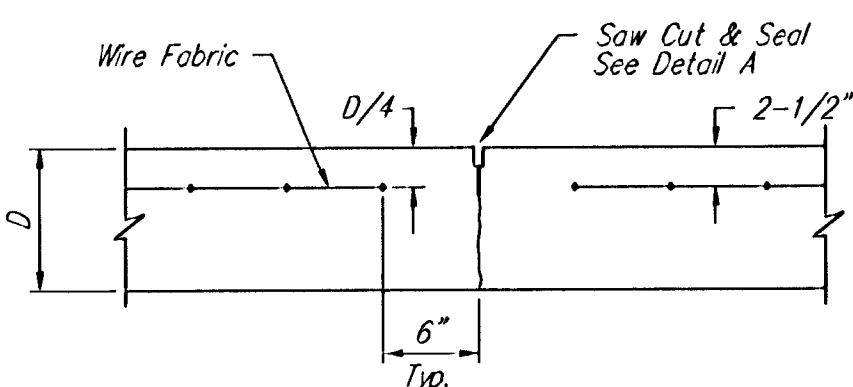


CONTRACTION JOINT DETAIL (C.J.)

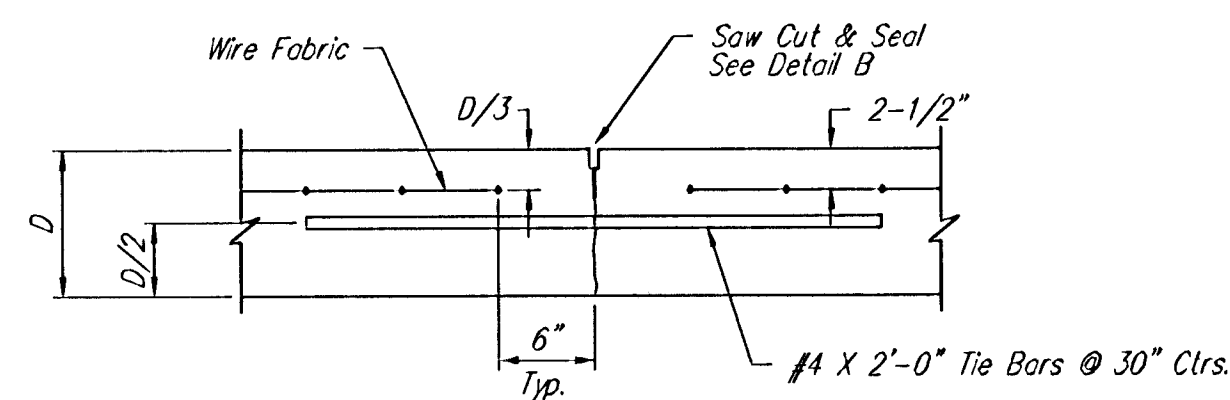


LONGITUDINAL JOINT DETAIL (L.J.)

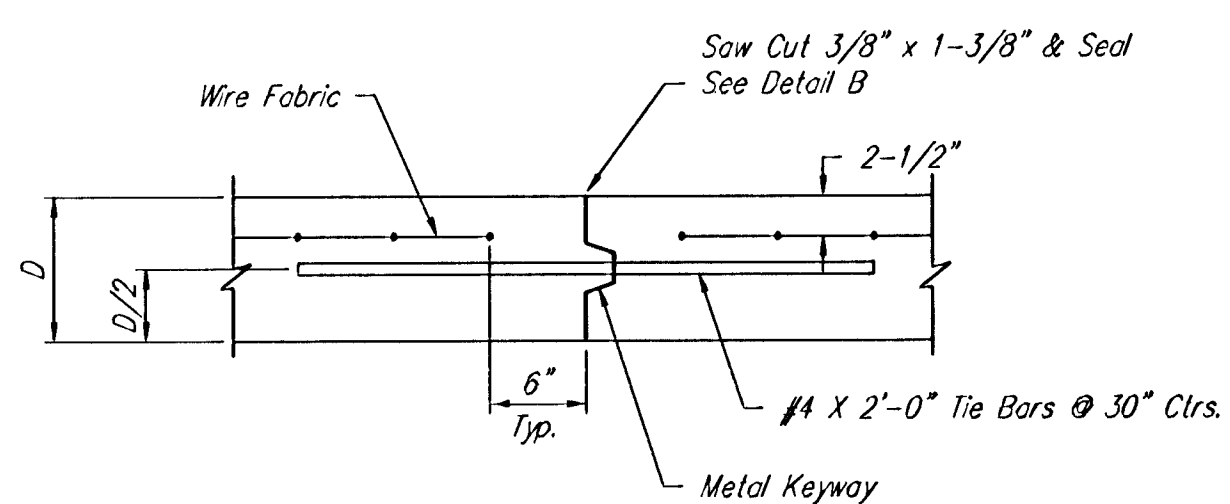


OPTIONAL LONGITUDINAL JOINT DETAIL (L.J.) (CONSTRUCTION JOINT)

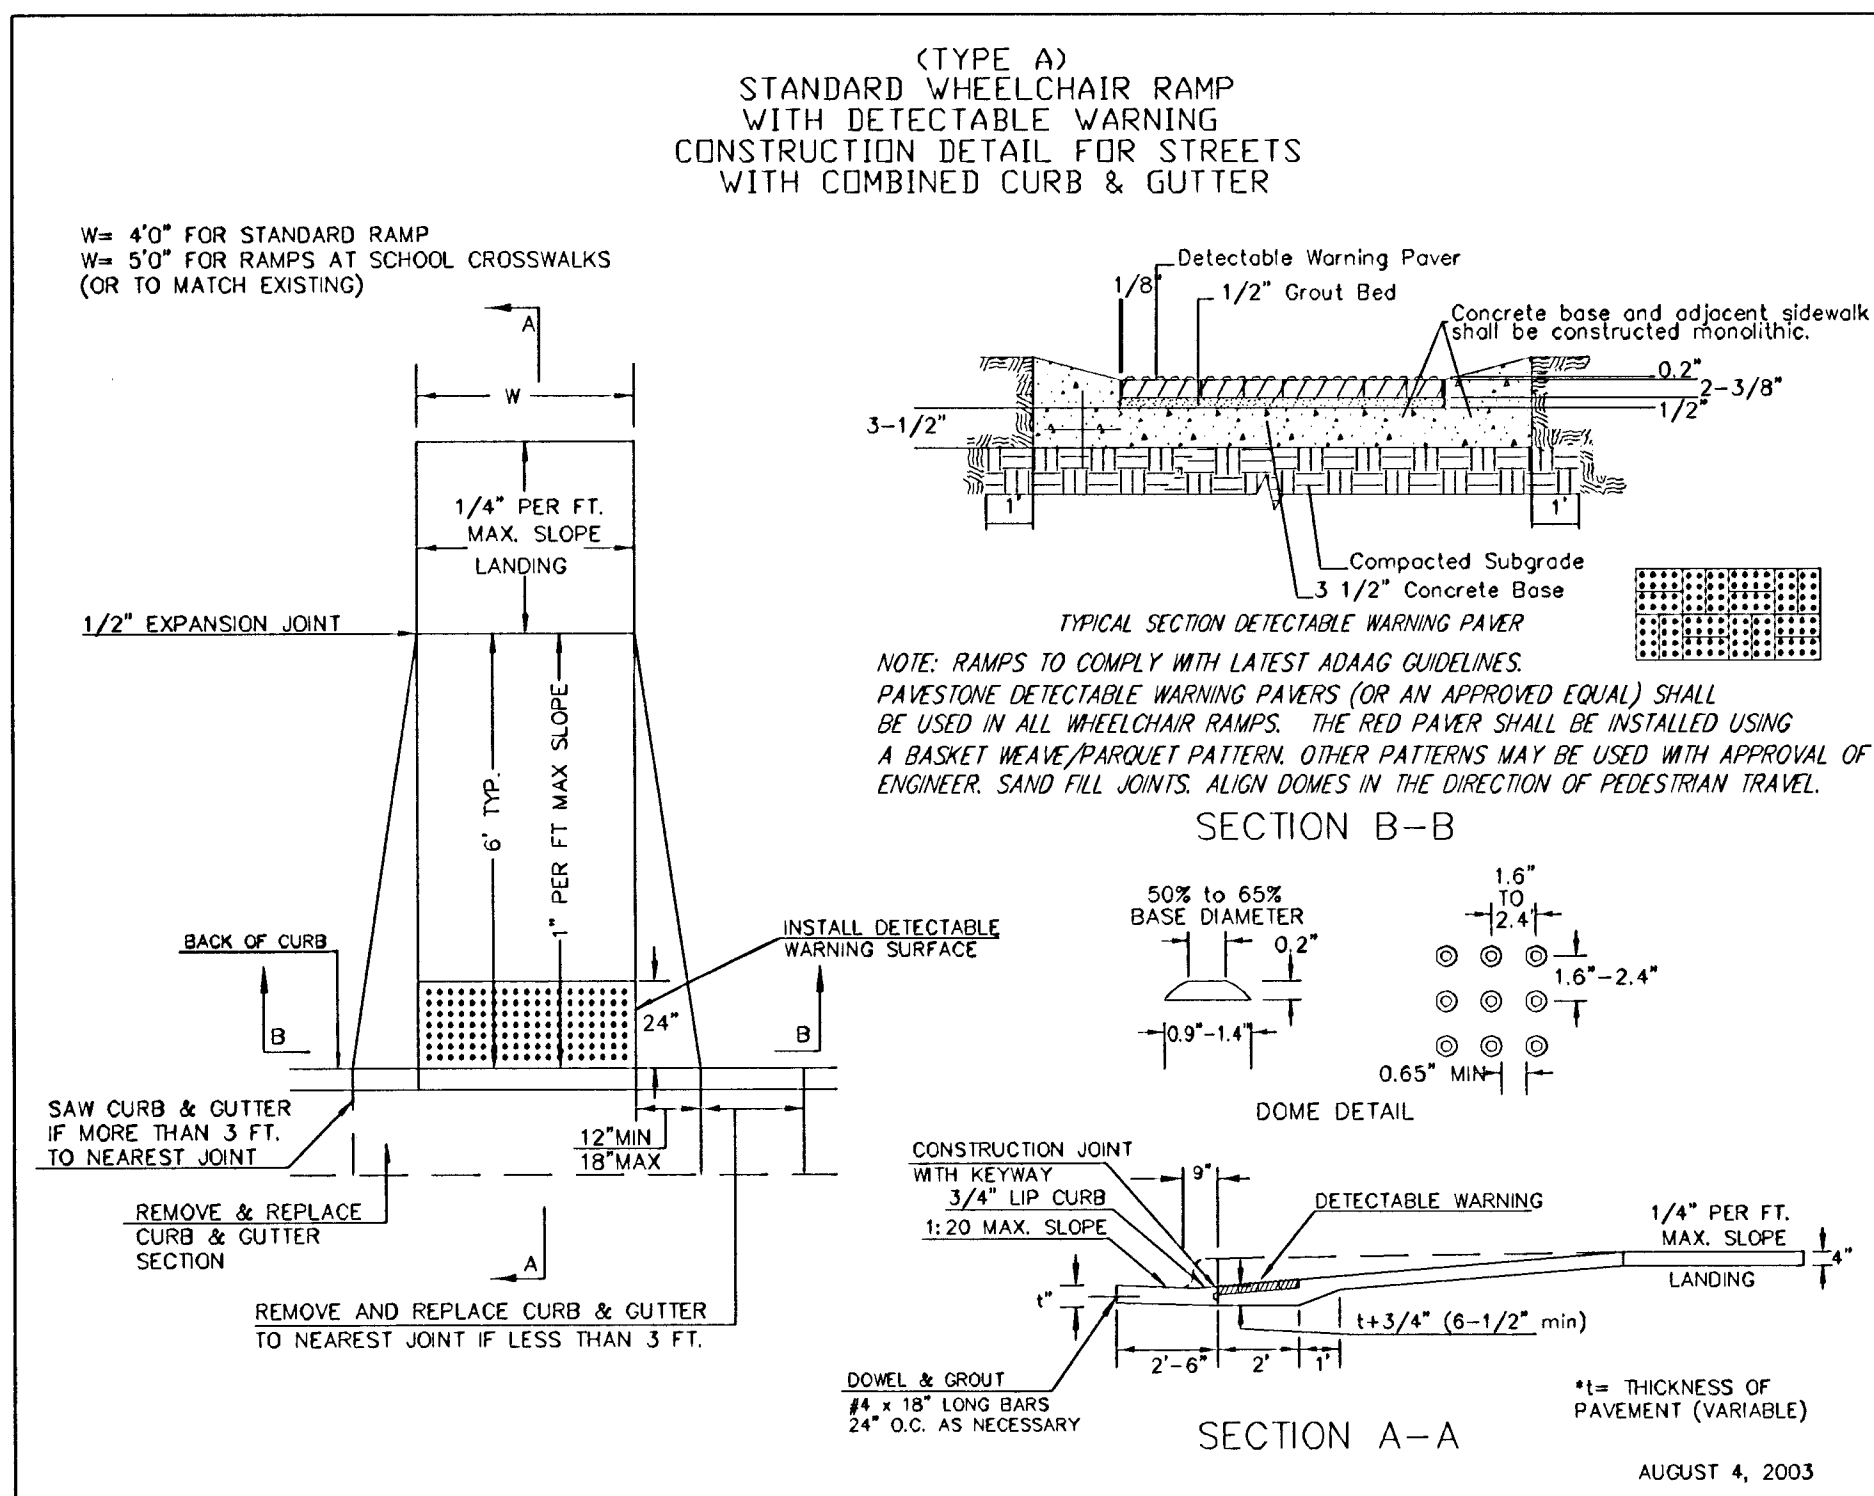


WHEELCHAIR RAMP DETAIL

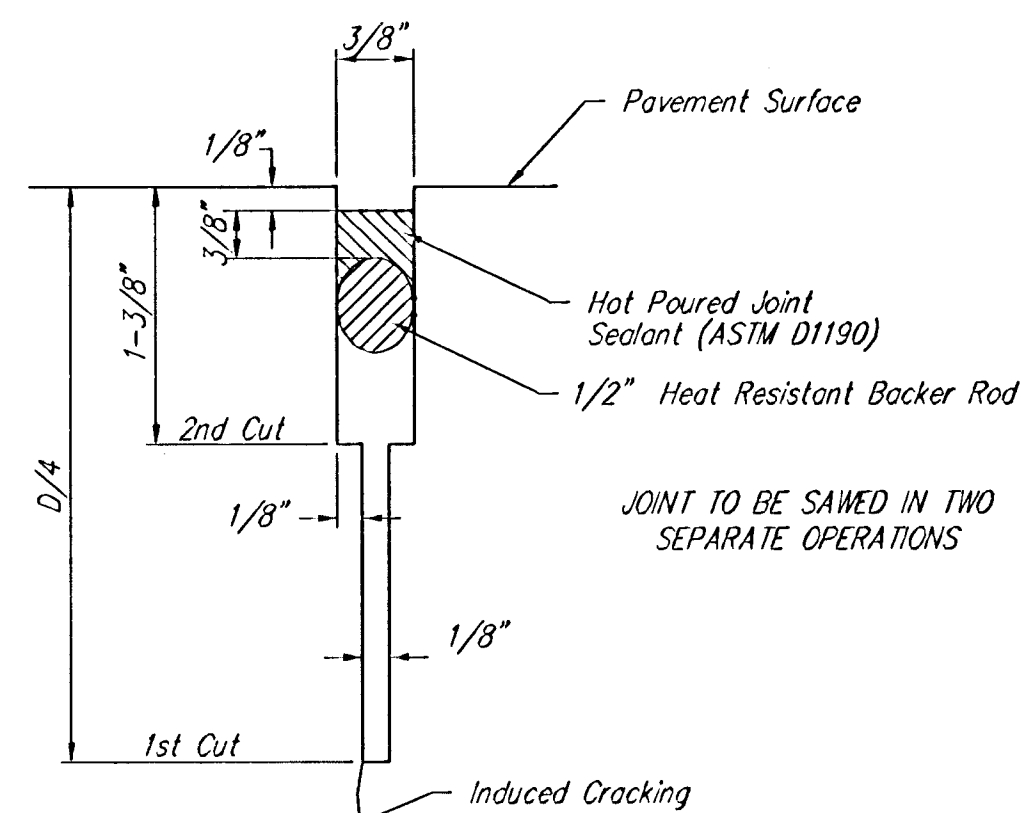


SAW JOINT DETAIL "A"

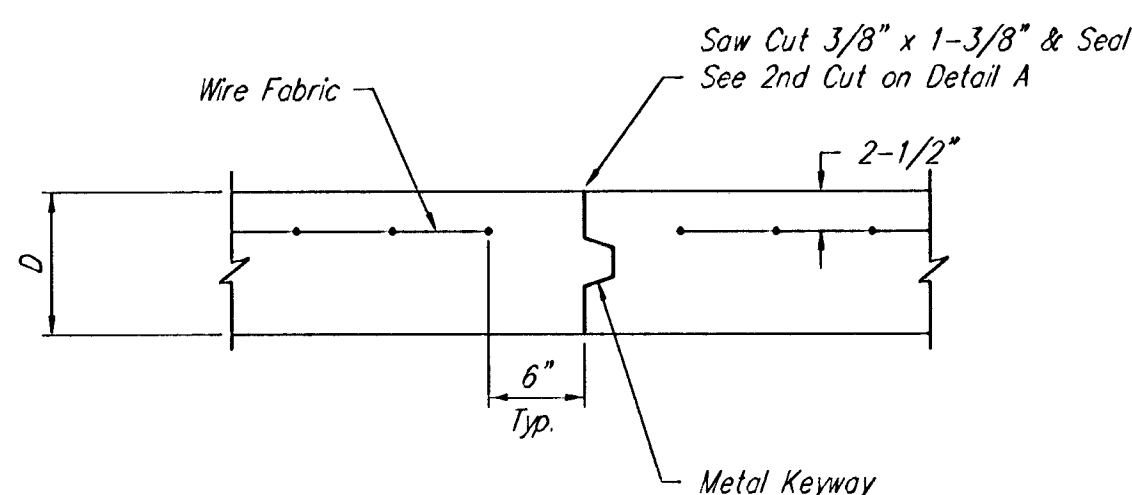

OPTIONAL CONTRACTION JOINT (CONSTRUCTION JOINT)

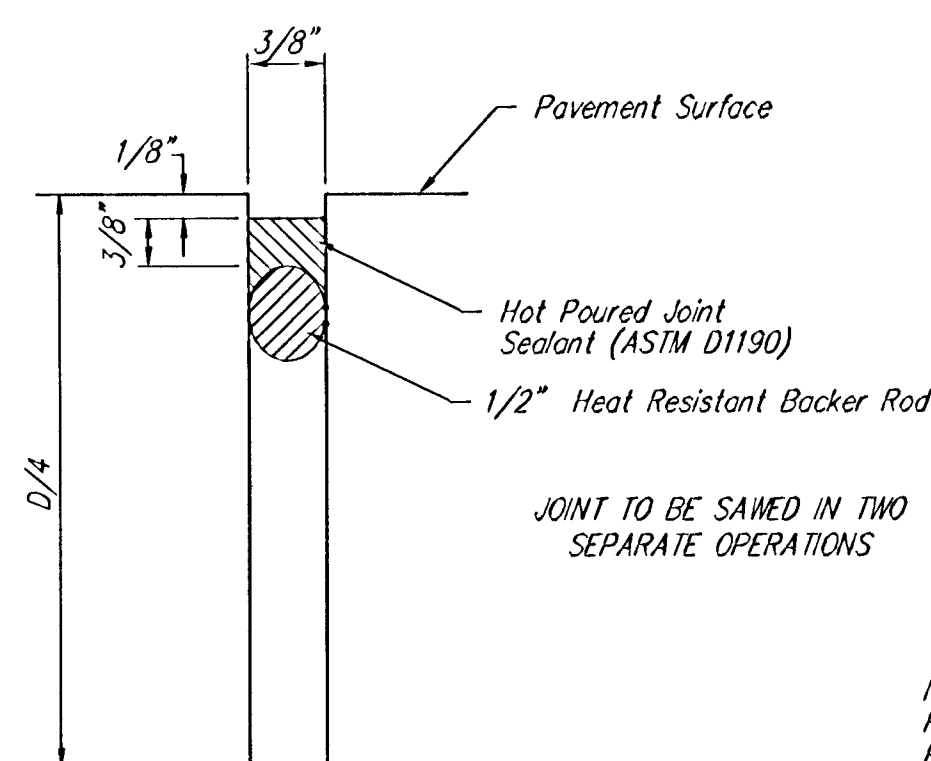


SAW JOINT DETAIL "B"

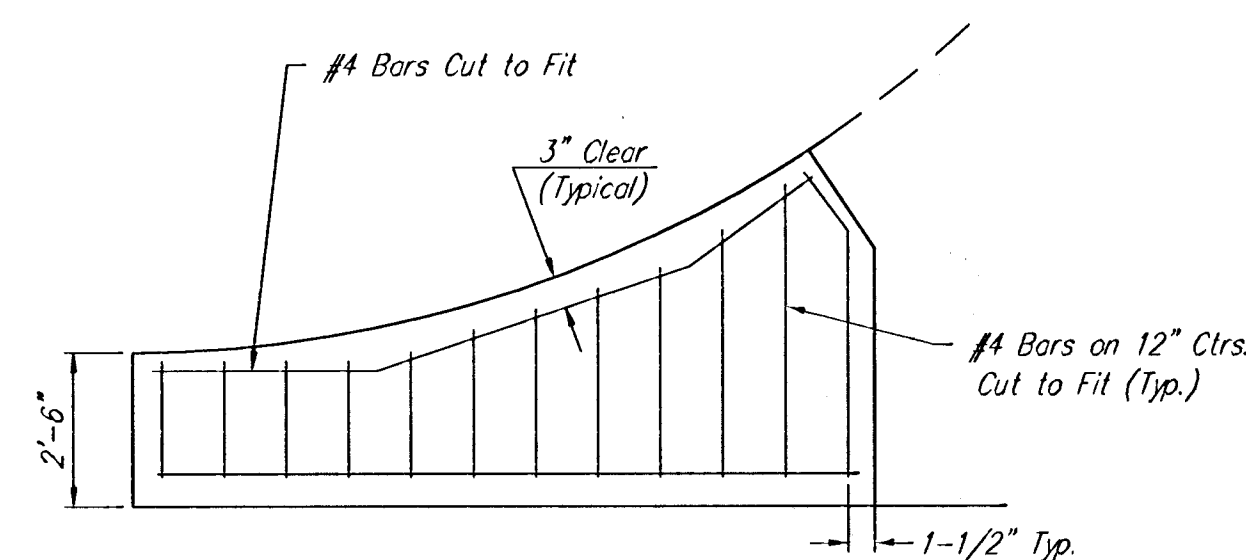


WING REINFORCING DETAIL

NOTE: 6" X 12" W4XW4 Wire Fabric Reinforcing Shall Be Placed So That The Wires With The 6" Spacing Will Run Parallel With The Longitudinal Joints.

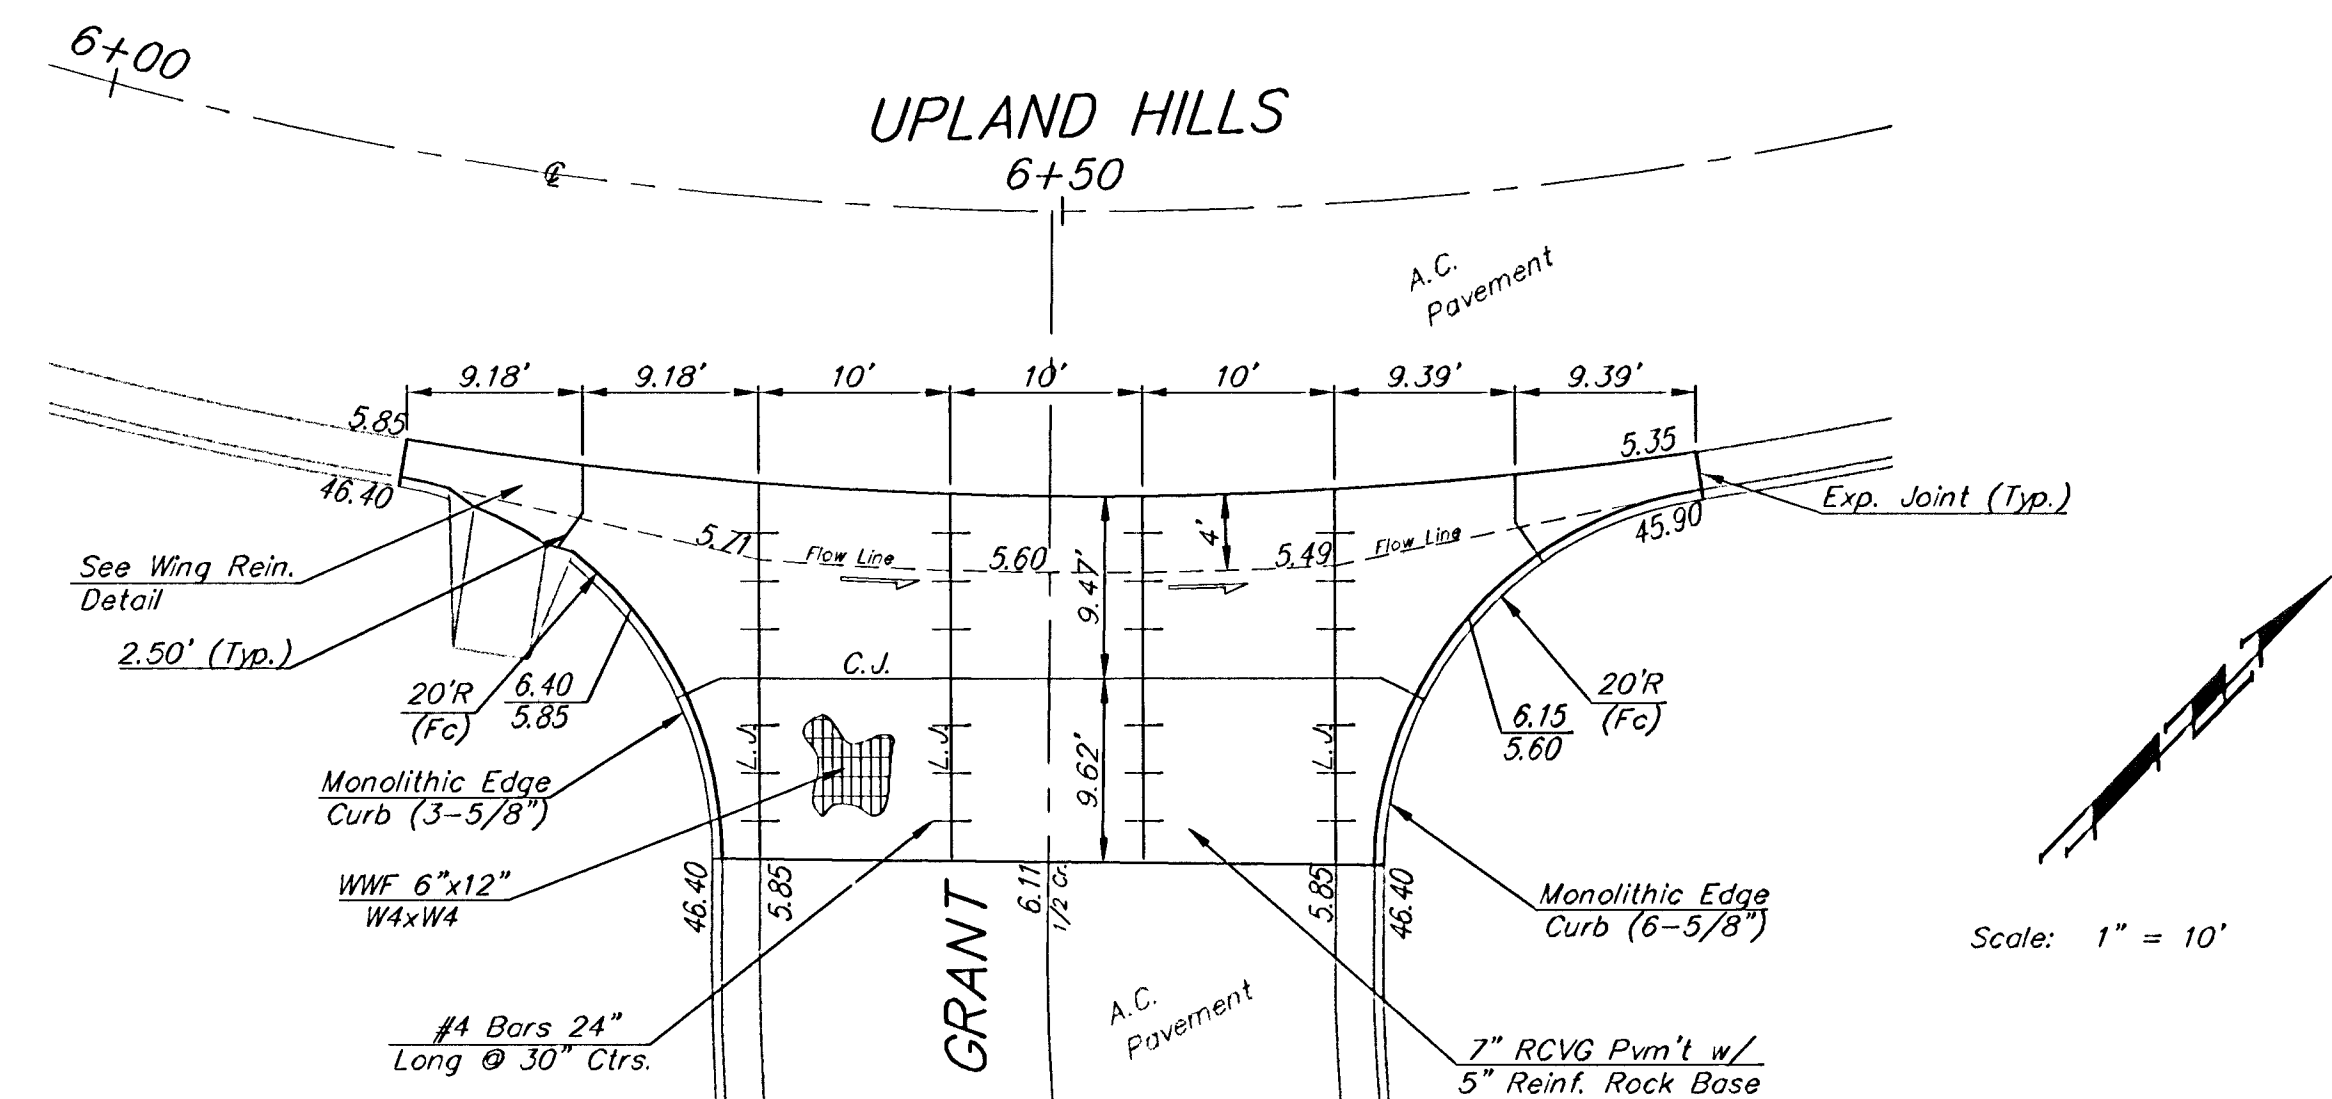

VALLEY GUTTER DETAILS

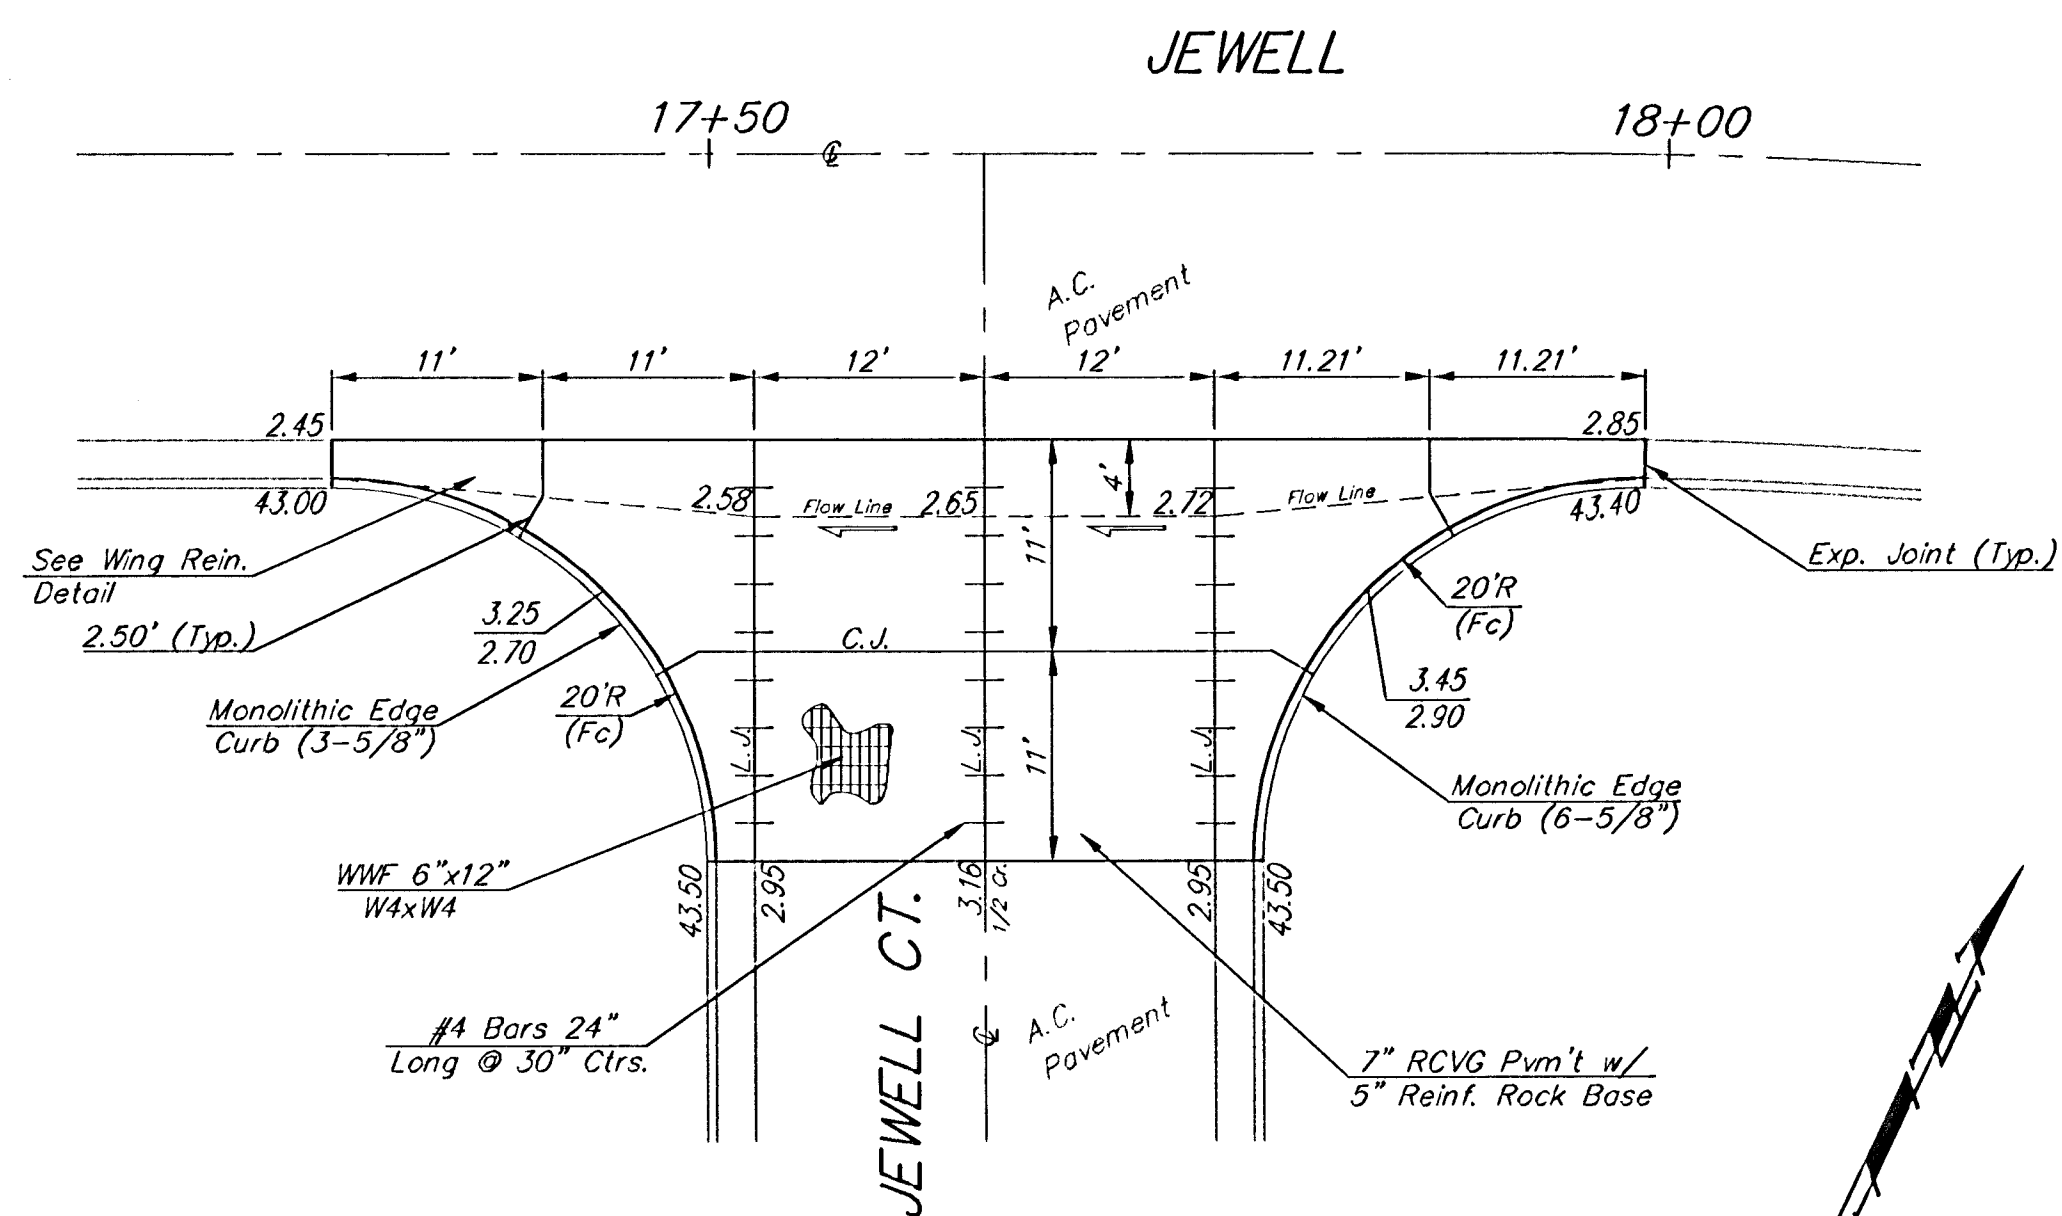

Turkey Creek 2nd Addition - Phase II	
Miscellaneous Details	
Baughman Company, P.A. 313 Ellis St. Wichita, KS 67211 F 316-262-7271 F 316-262-0149	
ENGINEERING SURVEYING PLANNING LANDSCAPE ARCHITECTURE	
PROJECT NUMBER 472-83805	DESIGN JAK
REVISIONS	DRAWN JAK
	APPROVED DATE 4/12/06
	SCALE NONE
	SHEET 5 OF 41