




EXC = 81.6
LF = 10.0
CF = 1.6

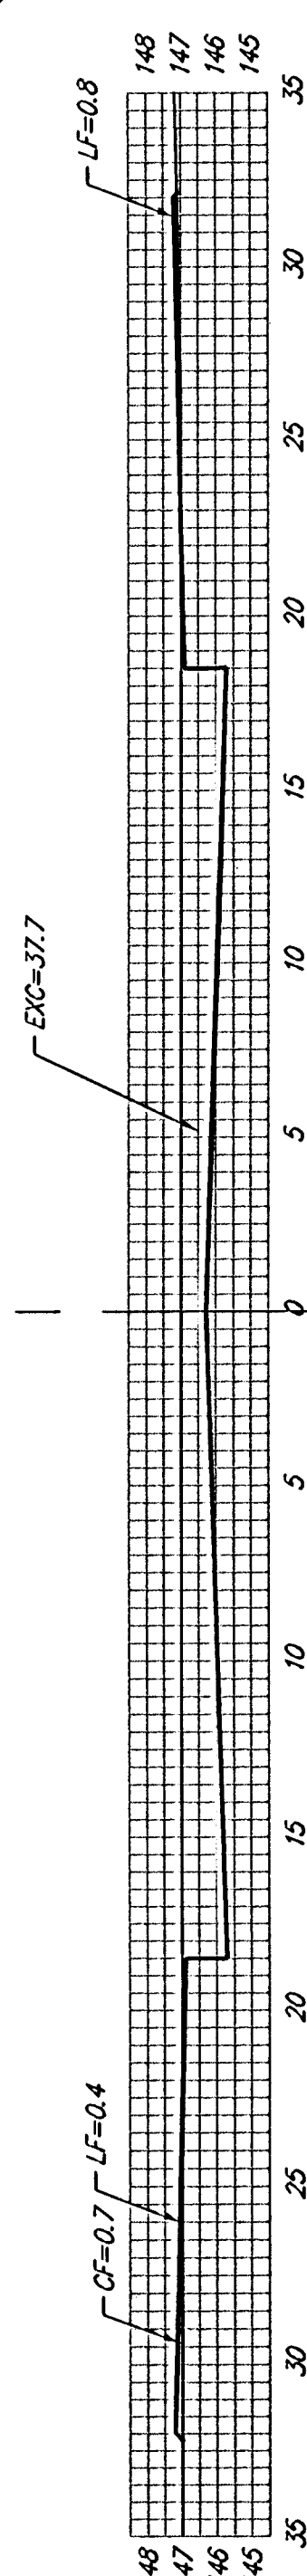


EXC = 51.4
LF = 7.5
CF = 0.6

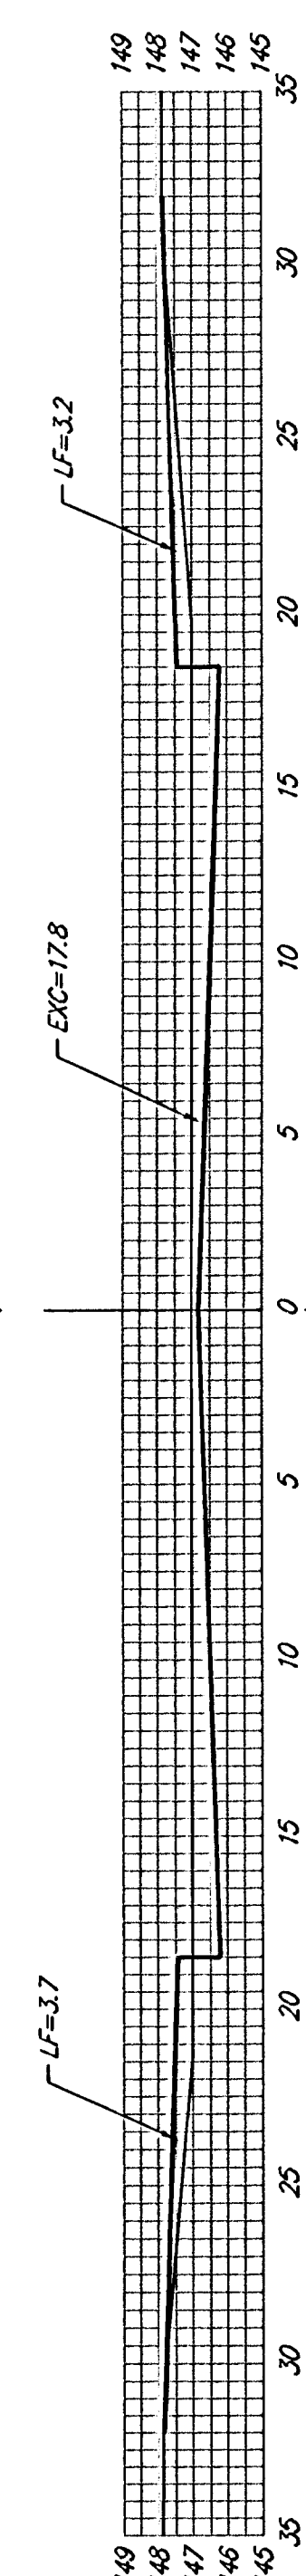


EXC = 31.2
LF = 13.1
CF = 0.9

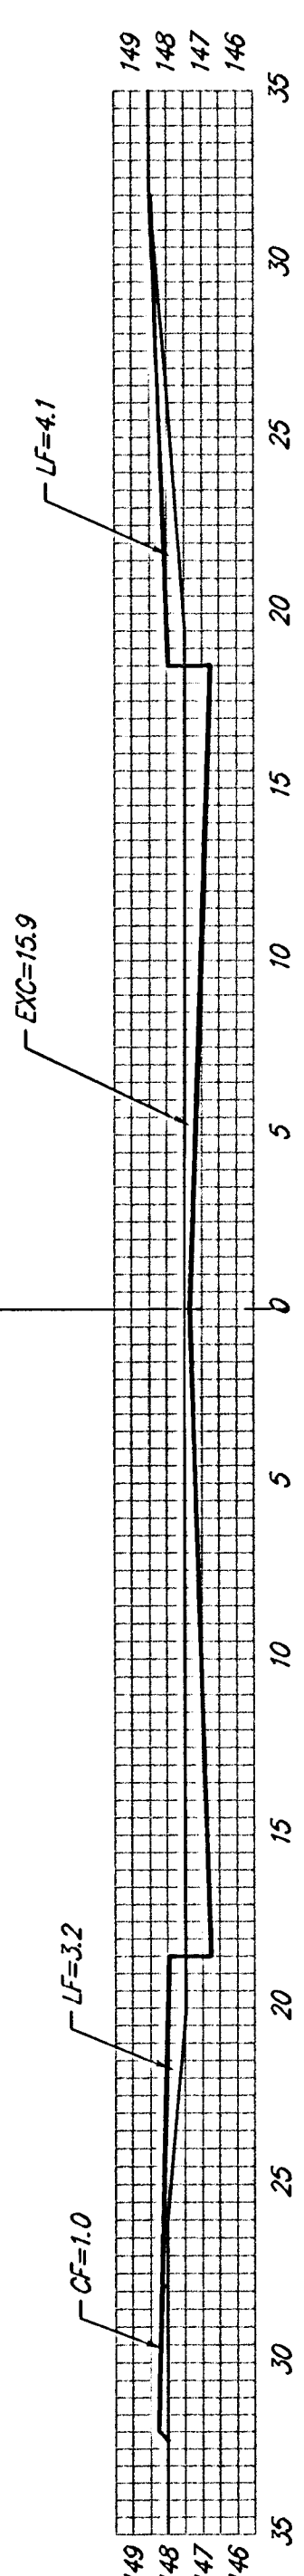


EXC = 29.2
LF = 14.9
CF = 4.2

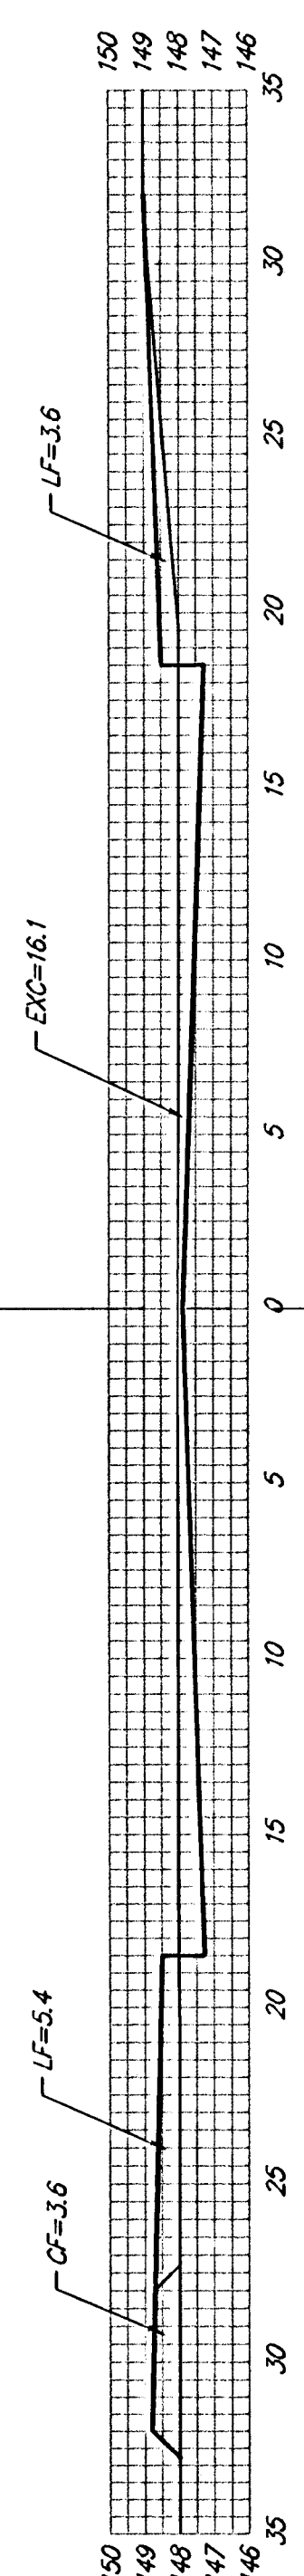


EXC = 30.7
LF = 5.7
CF = 2.3

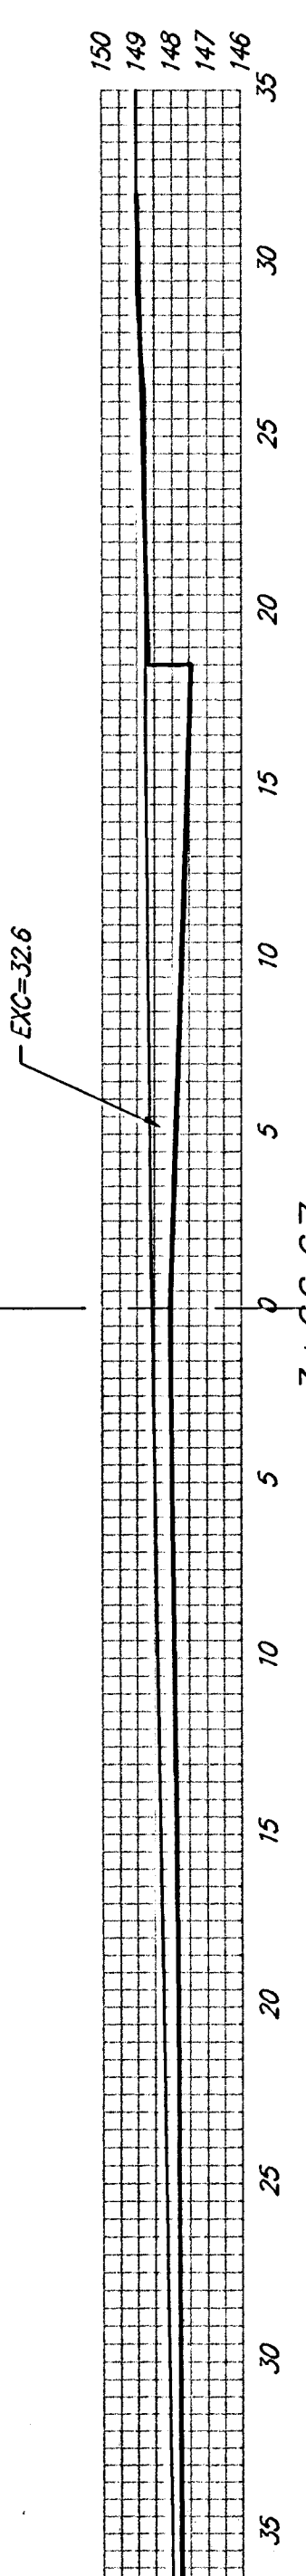


EXC = 58.0
LF = 0.9
CF = 0.5

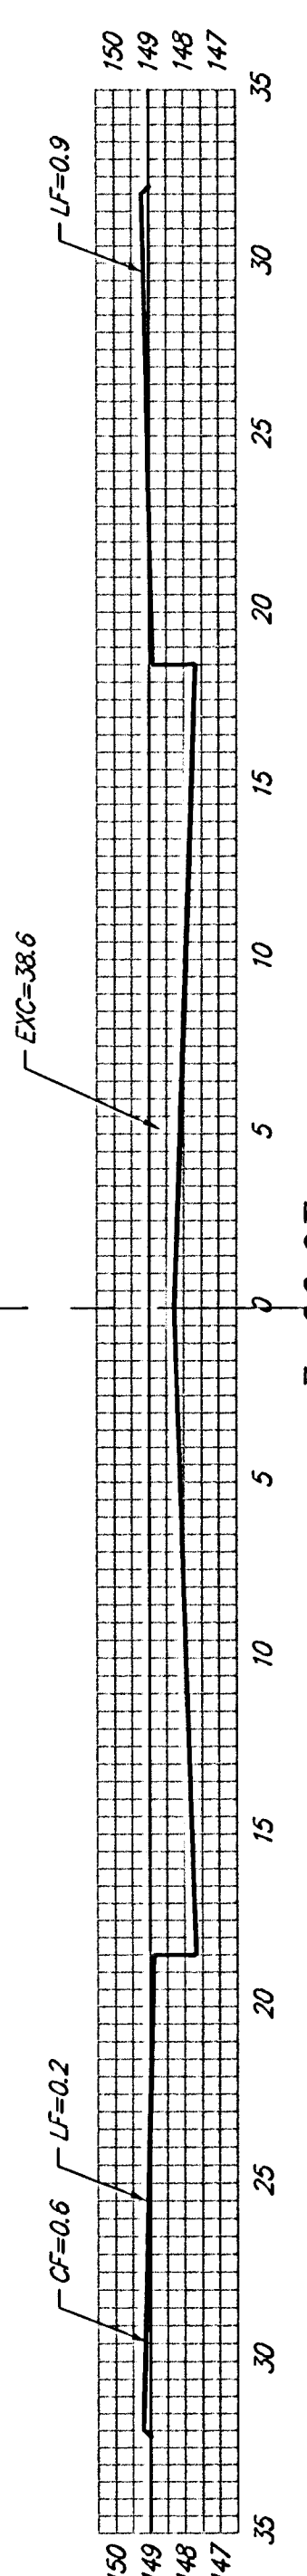


EXC = 29.9
LF = 1.8
CF = 0.8

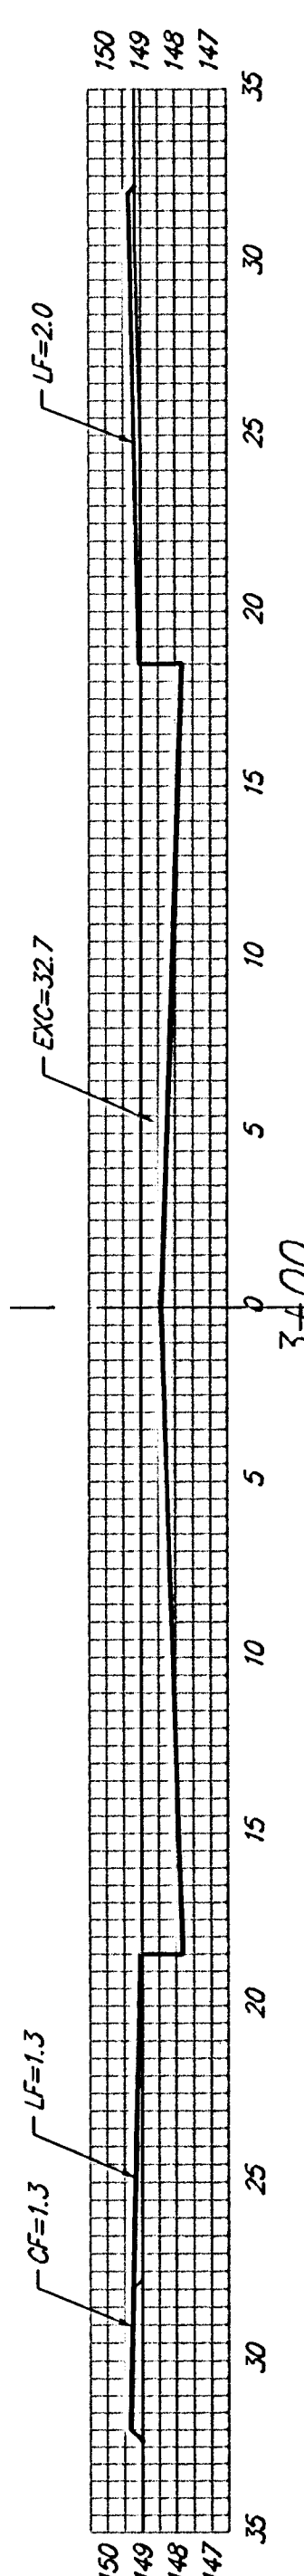


EXC = 49.7
LF = 8.6
CF = 2.3

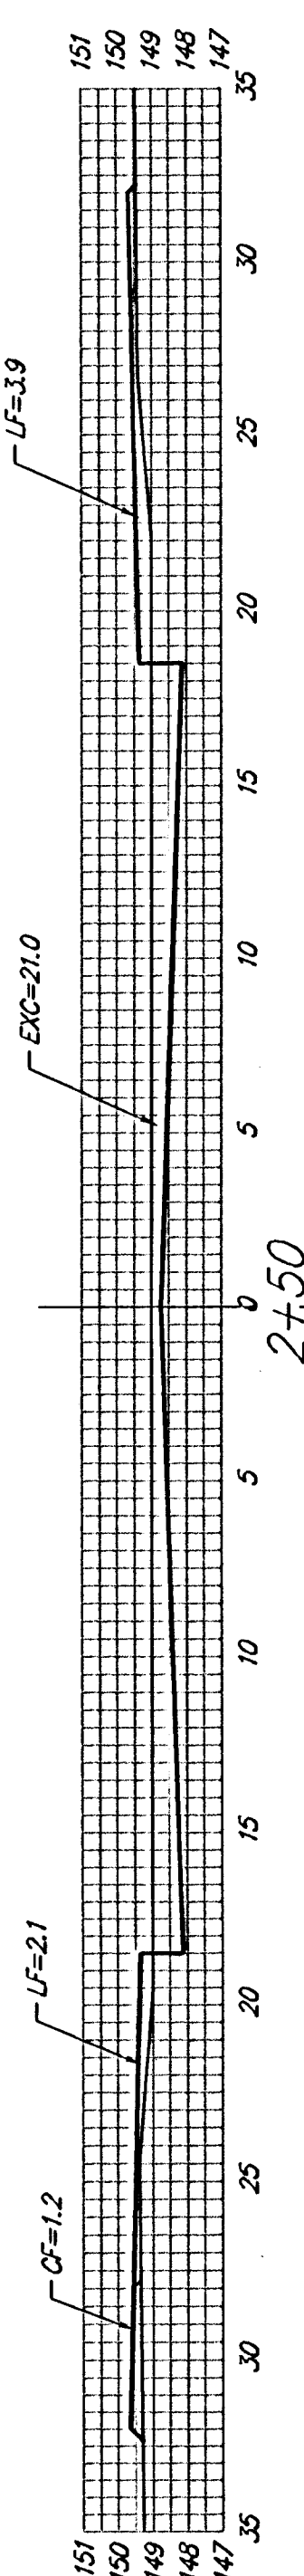


EXC = 66.2
LF = 8.3
CF = 2.3

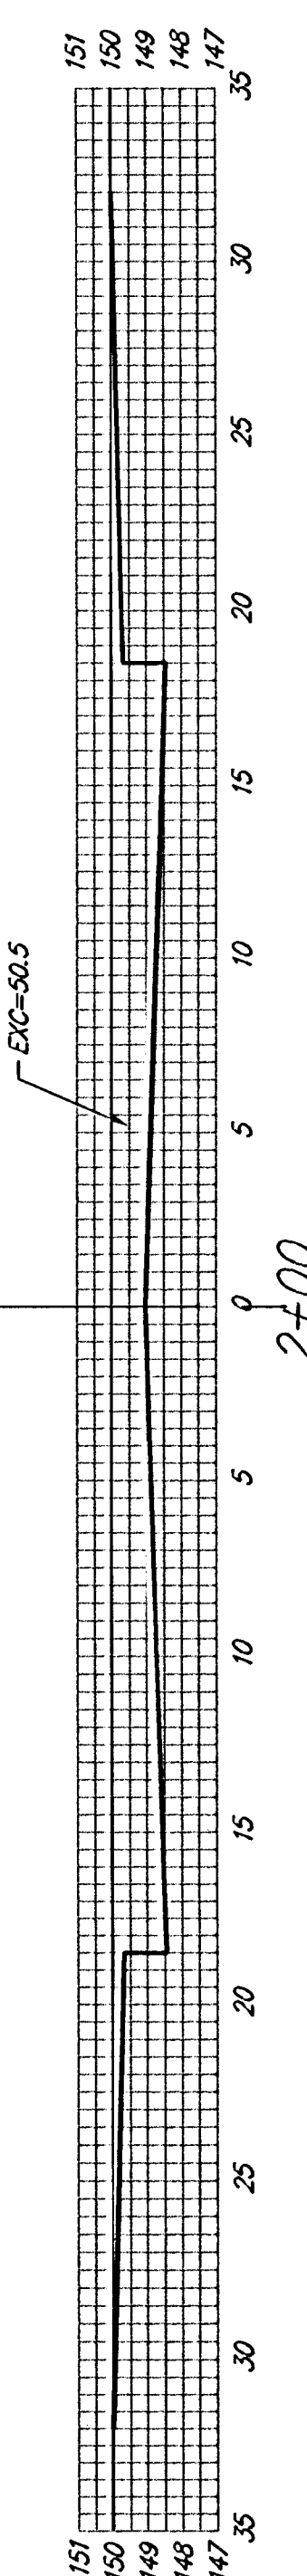


EXC = 78.6
LF = 5.7
CF = 2.2

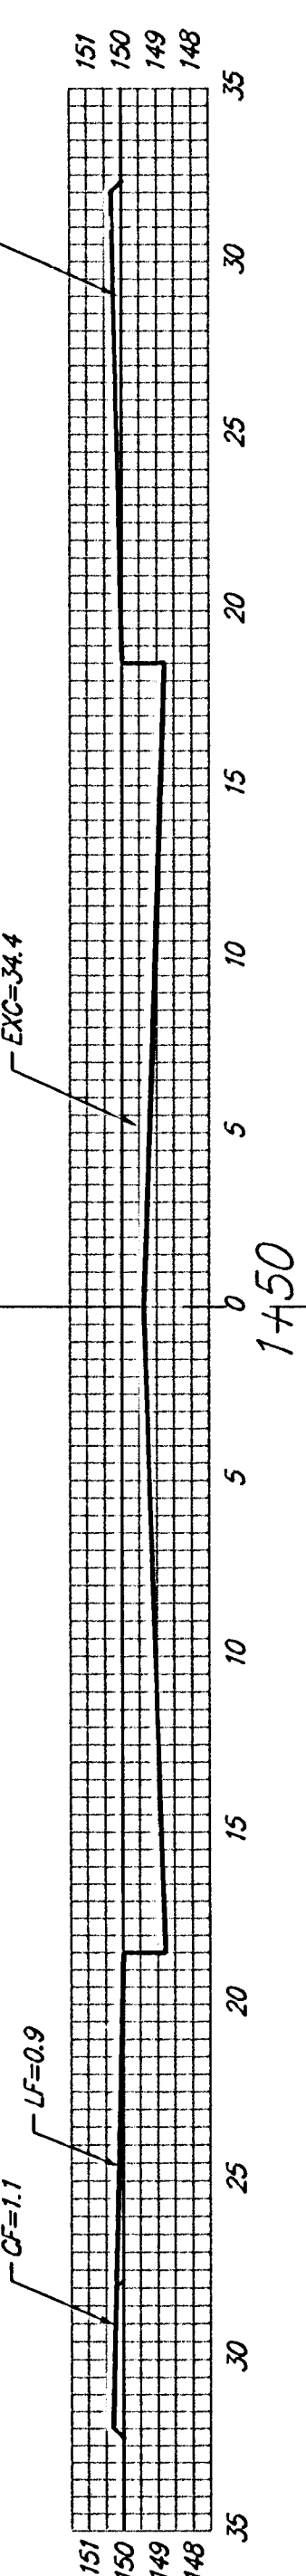

EXC = 59.6
LF = 5.3
CF = 1.0

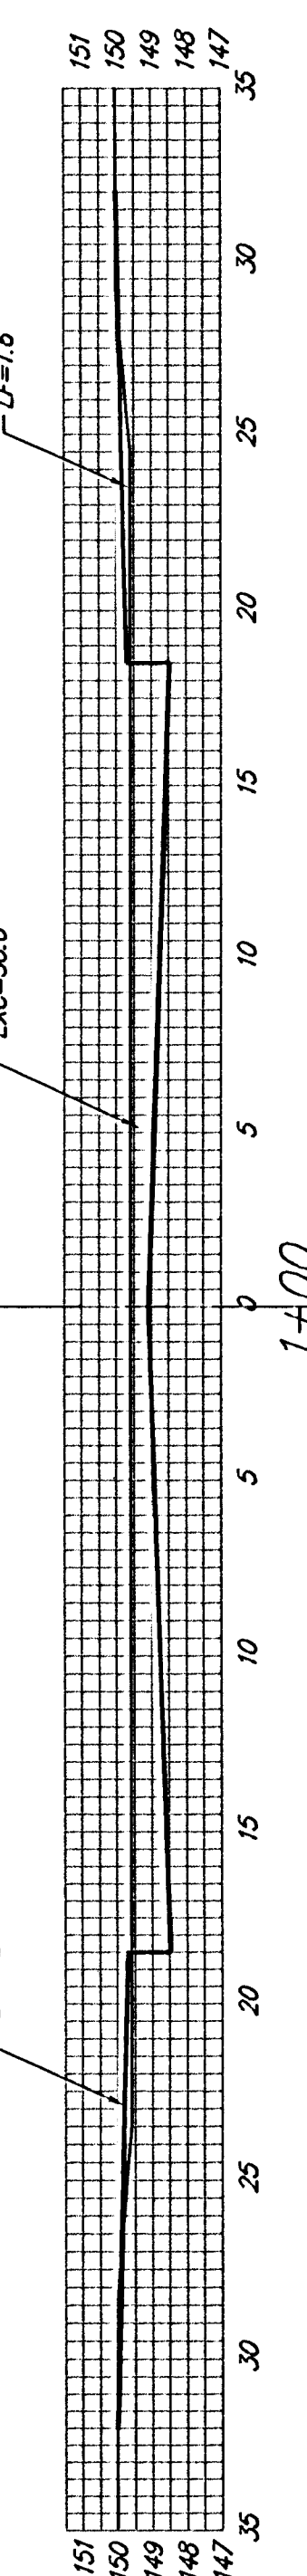

EXC = 20.9
LF = 1.1
CF = 0.0

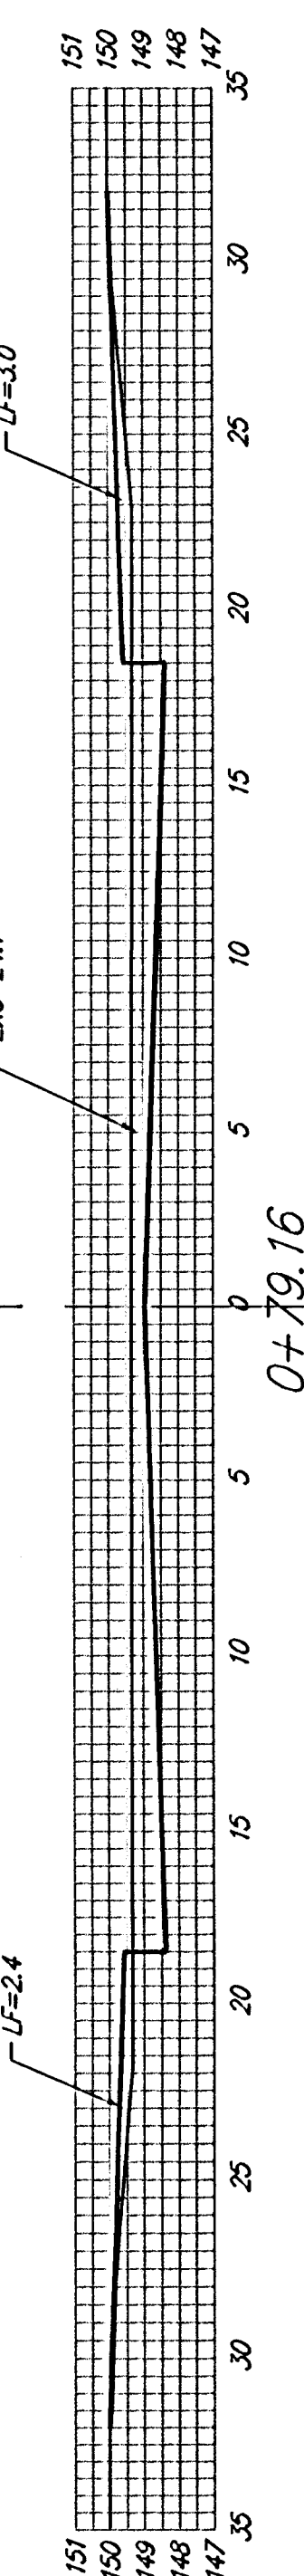

UPLAND HILLS

SHEET TOTAL:
EXCAVATION = 587.1 C.Y.
LOOSE FILL = 83.2 C.Y.
COMPACTED FILL = 18.8 C.Y.



Baughman Company, P.A. 315 Ellis St. Wichita, KS 67211 F316262-7271 F316262-0149
ENGINEERING | SURVEYING | PLANNING | LANDSCAPE ARCHITECTURE
PROJECT NUMBER
472-84029
SHEET
32 OF 41
E:\Eng\Turk Creek 2nd Phase 2\XSI
0601-E482