




59.86' $\triangle$
EXC = 64.2
LF = 12.3
CF = 1.3

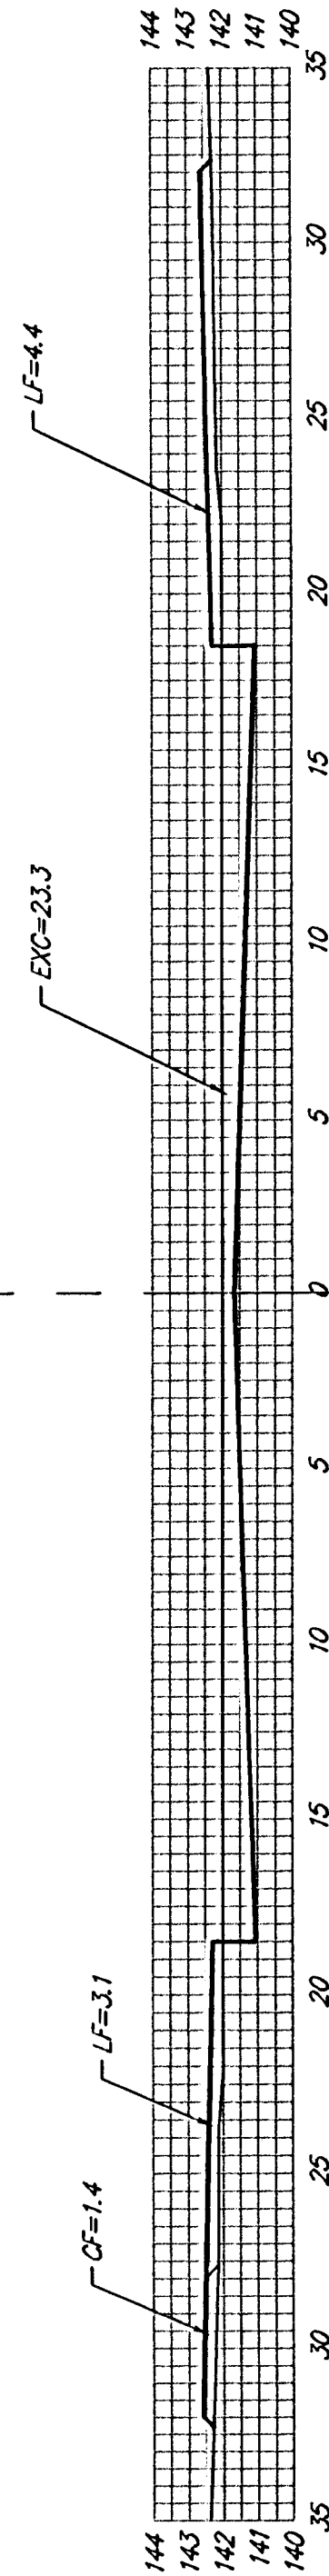


40.14' $\triangle$
EXC = 34.8
LF = 10.0
CF = 1.0

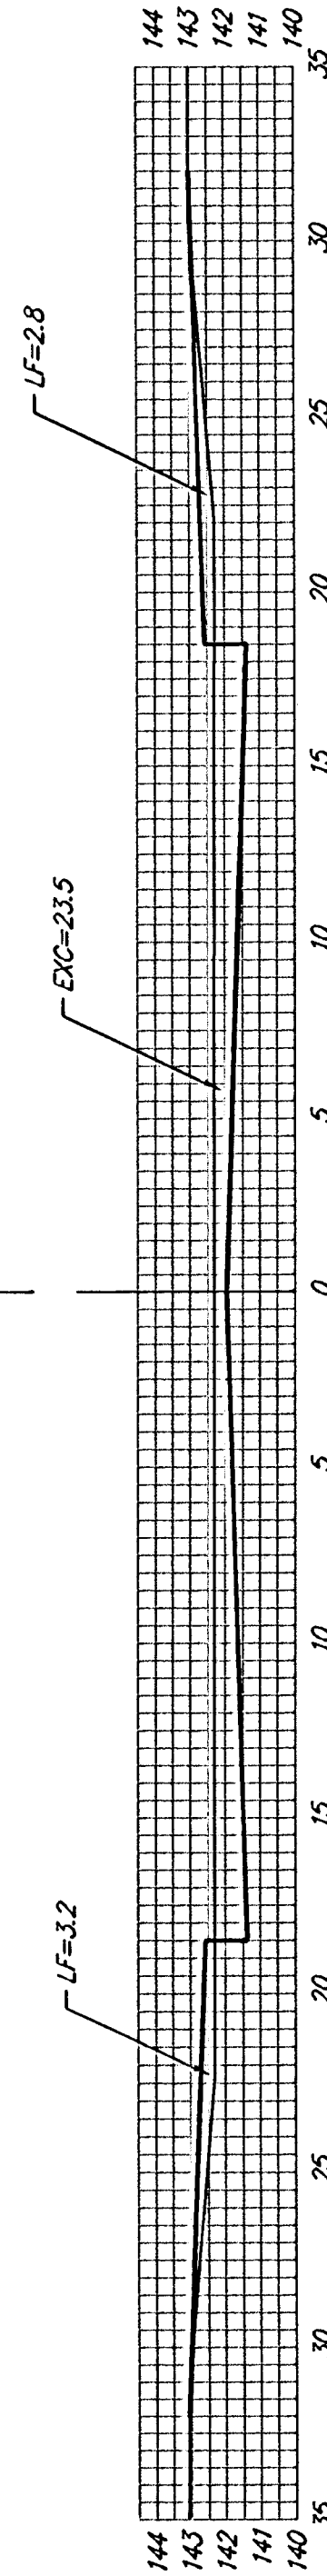


50' $\triangle$
EXC = 55.1
LF = 7.6
CF = 0.0

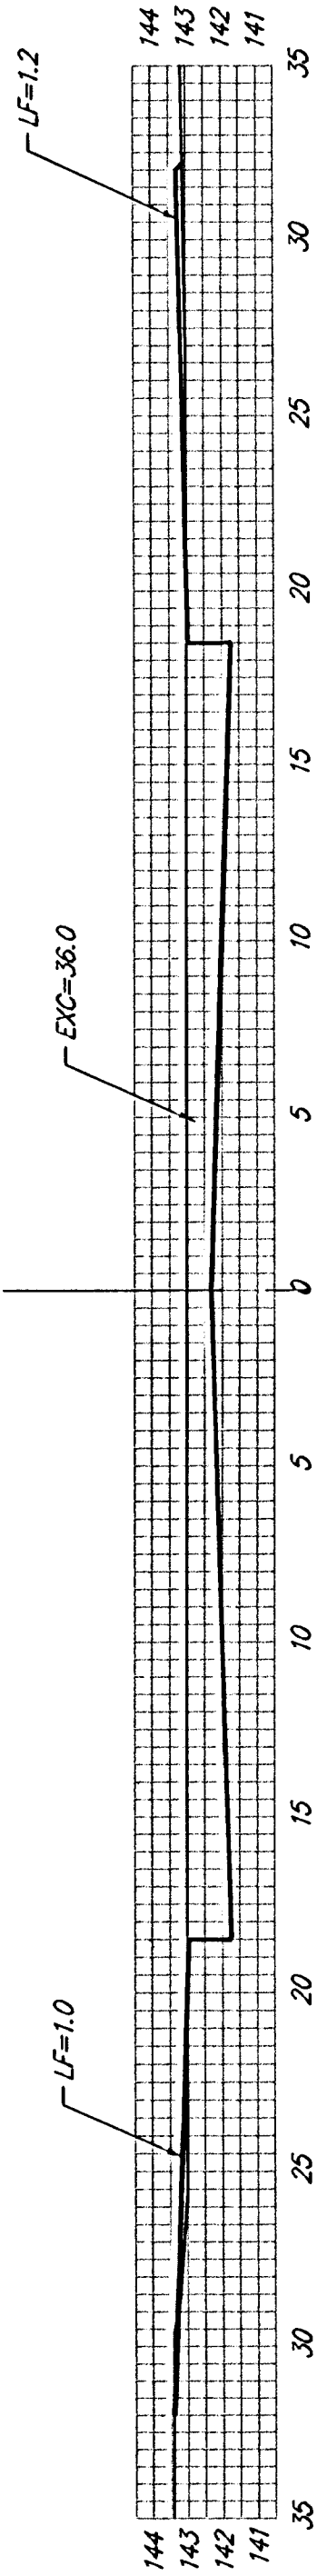


50' $\triangle$
EXC = 54.1
LF = 8.9
CF = 1.3

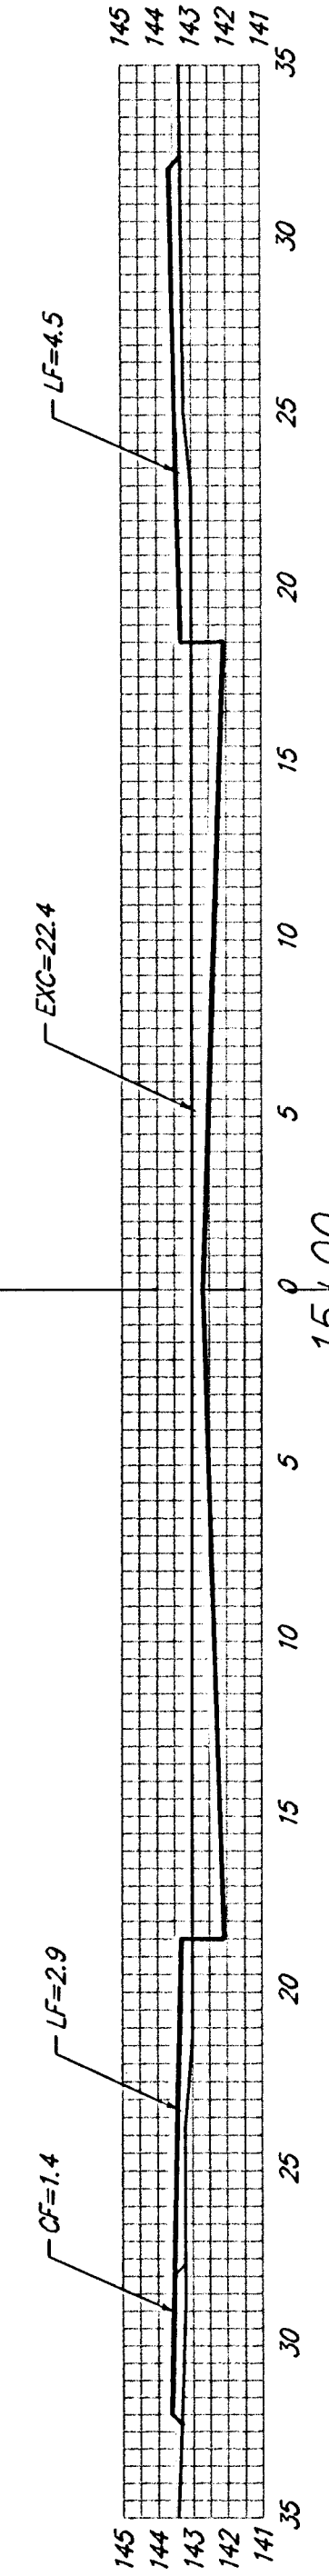


50' $\triangle$
EXC = 52.1
LF = 8.1
CF = 1.3

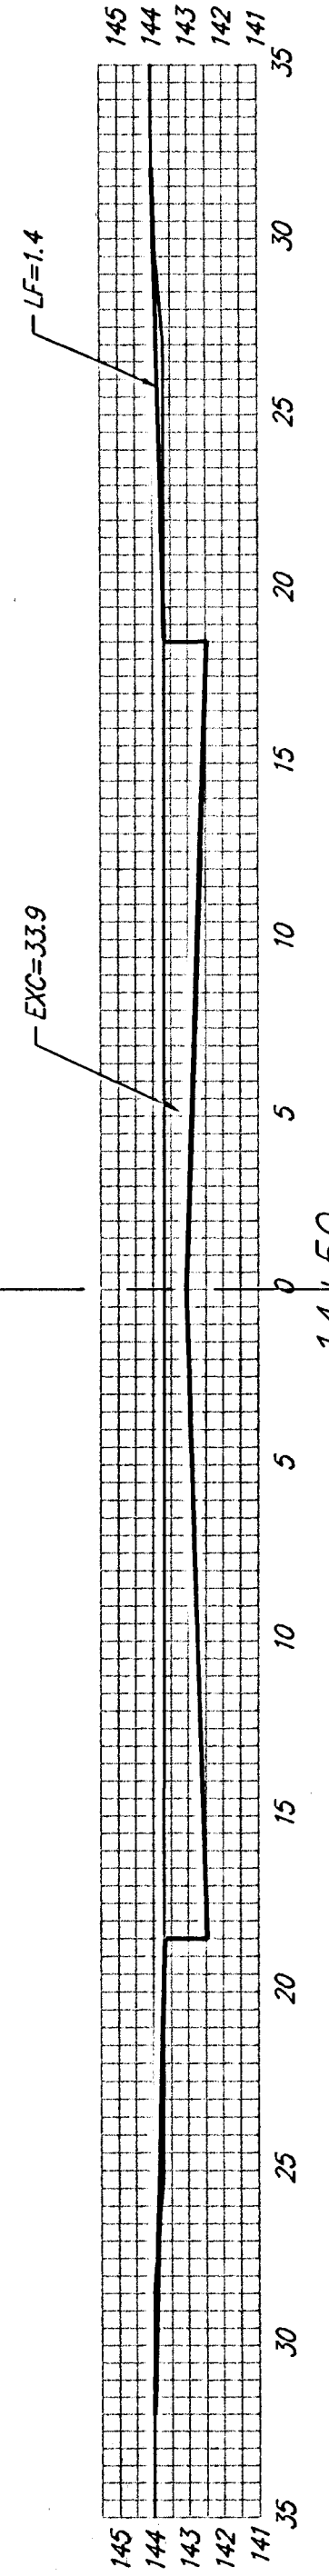


50' $\triangle$
EXC = 61.3
LF = 5.3
CF = 0.0

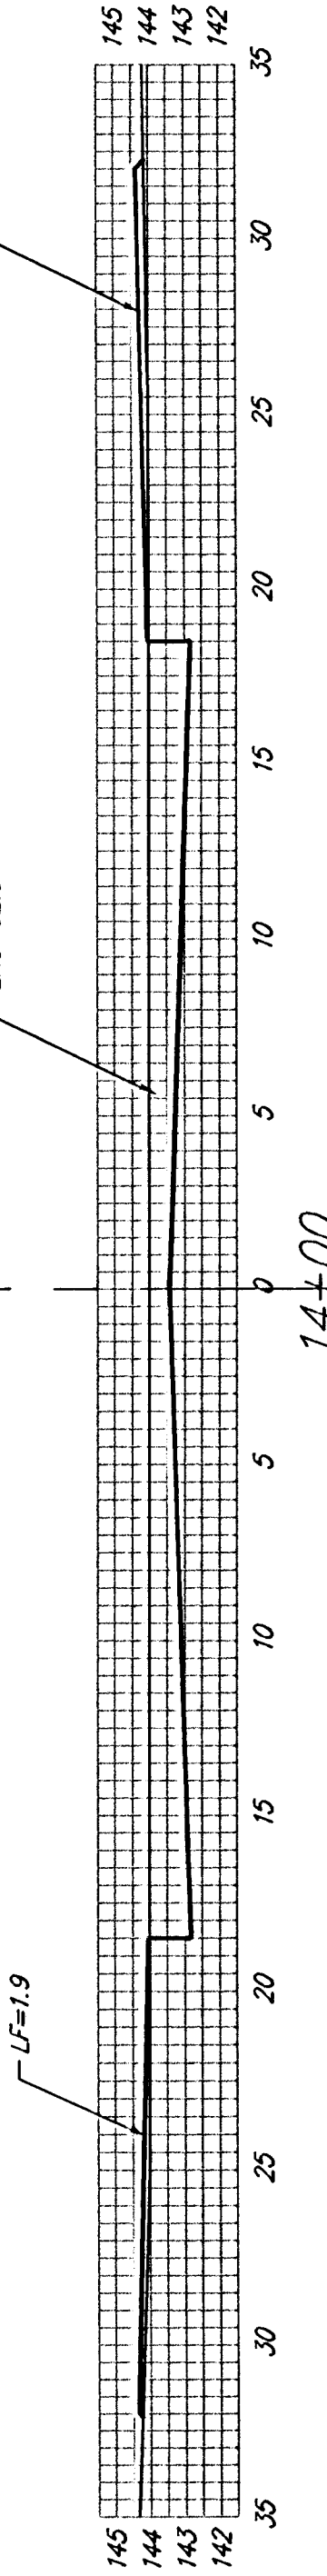


50' $\triangle$
EXC = 47.3
LF = 10.1
CF = 0.0

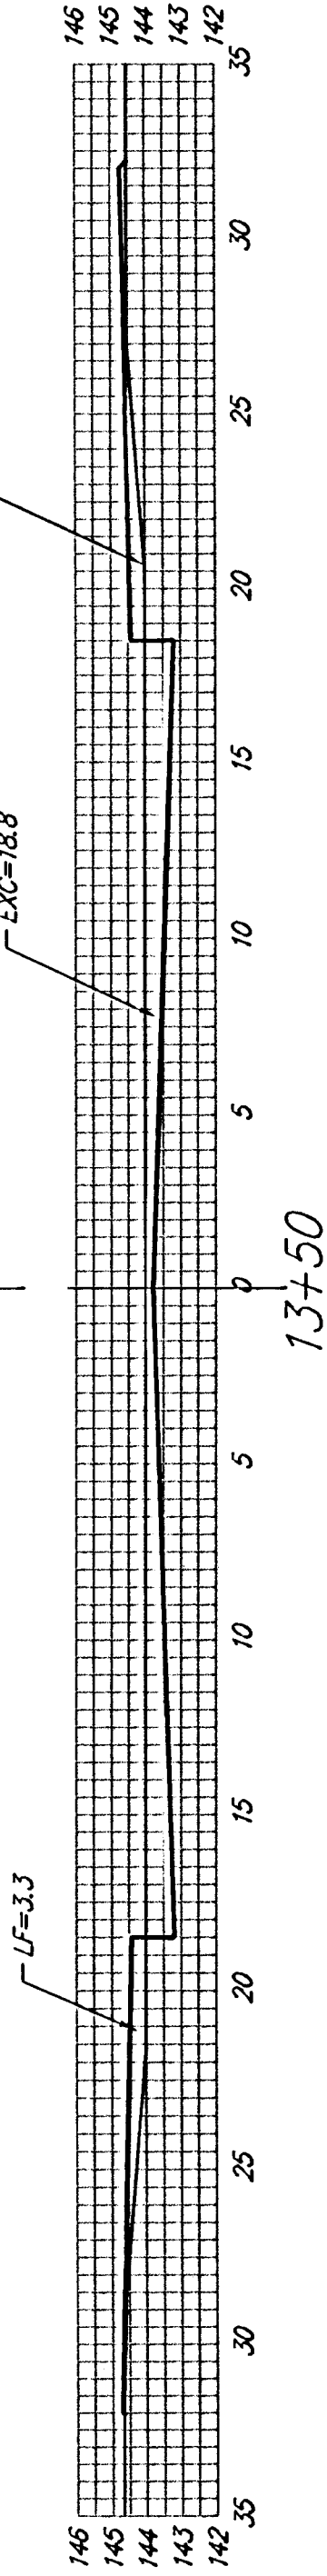


50' $\triangle$
EXC = 45.2
LF = 9.1
CF = 0.0

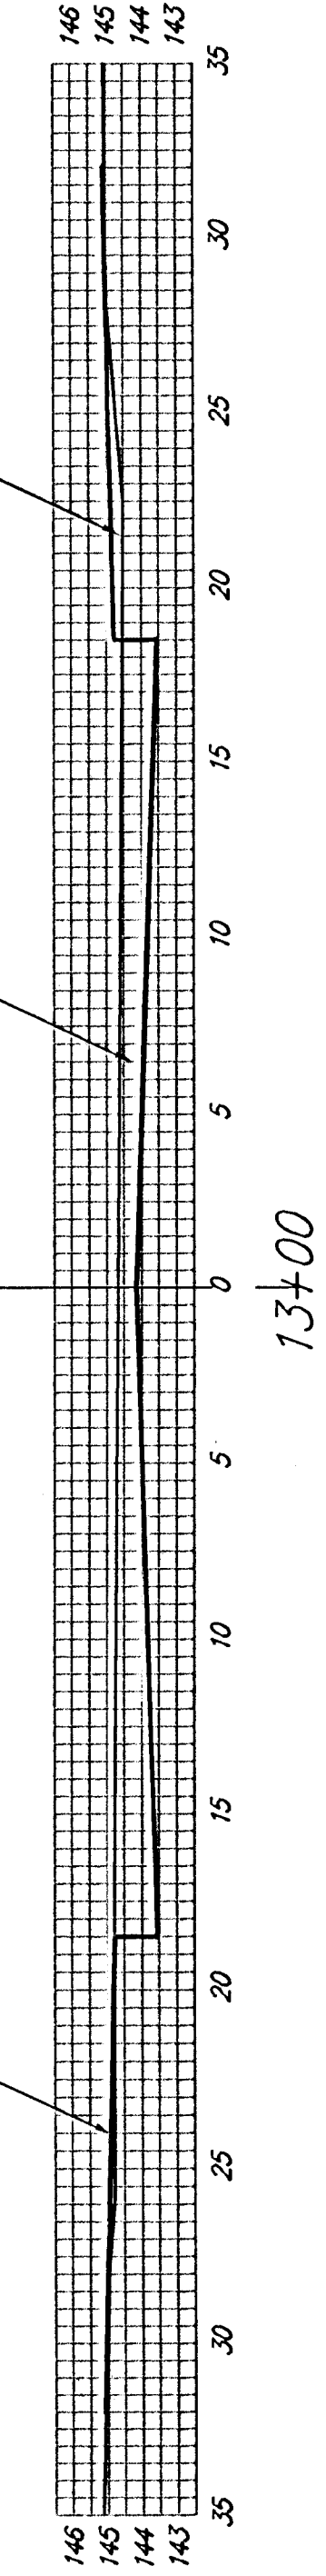


50' $\triangle$
EXC = 54.4
LF = 7.1
CF = 0.0

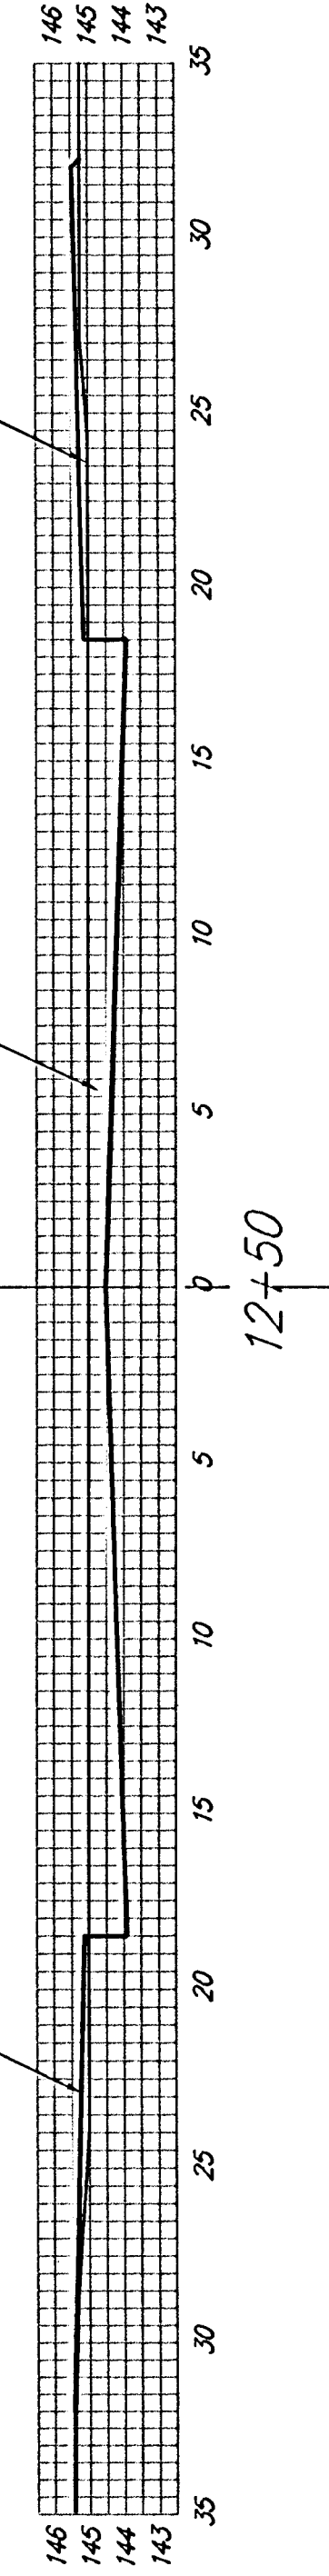


50' $\triangle$
EXC = 40.6
LF = 11.4
CF = 0.0

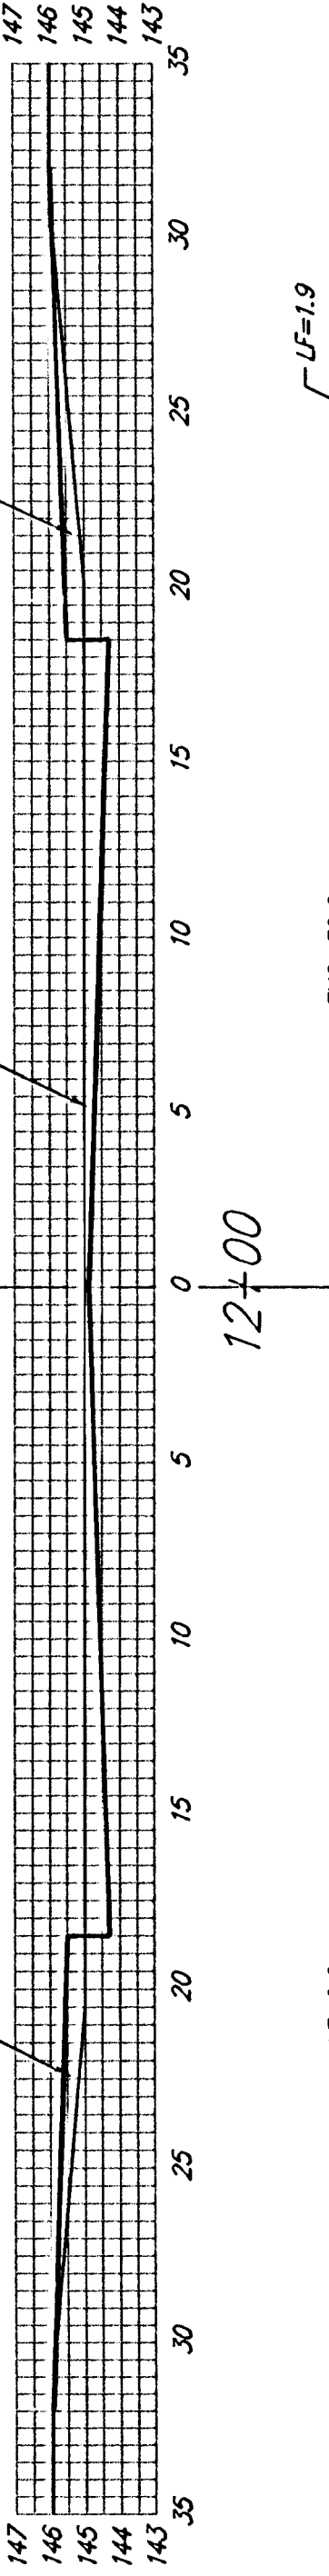

50' $\triangle$
EXC = 42.4
LF = 11.0
CF = 0.0

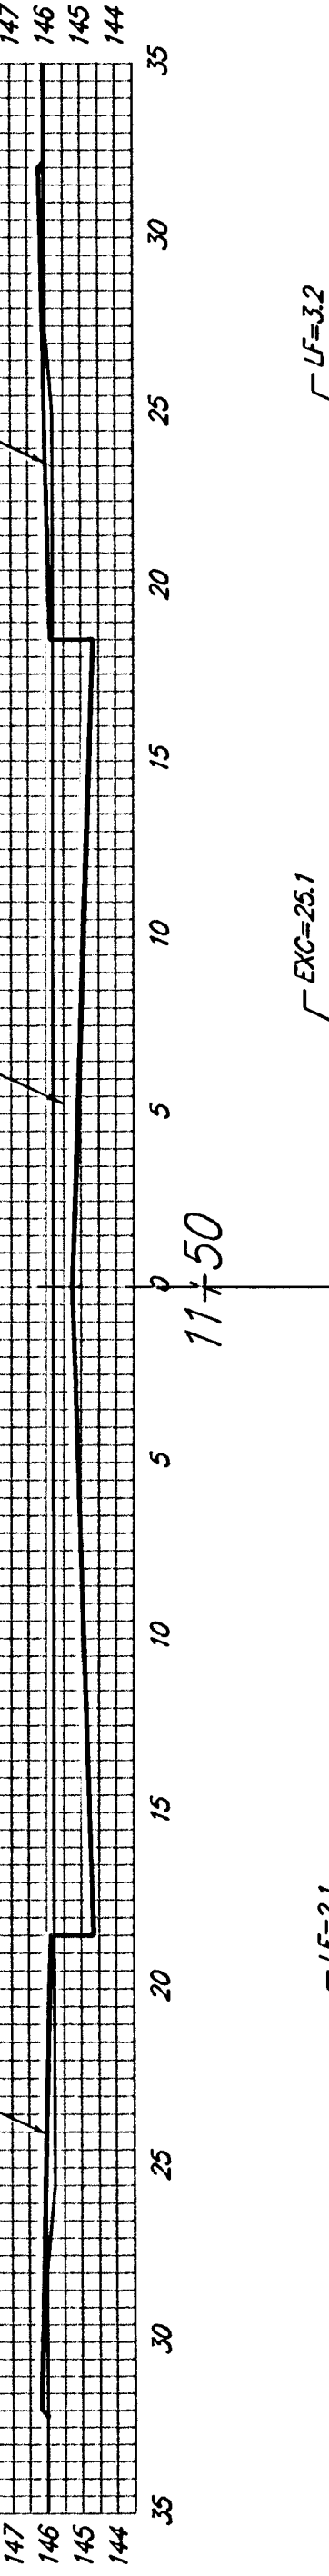

50' $\triangle$
EXC = 51.6
LF = 8.7
CF = 0.0

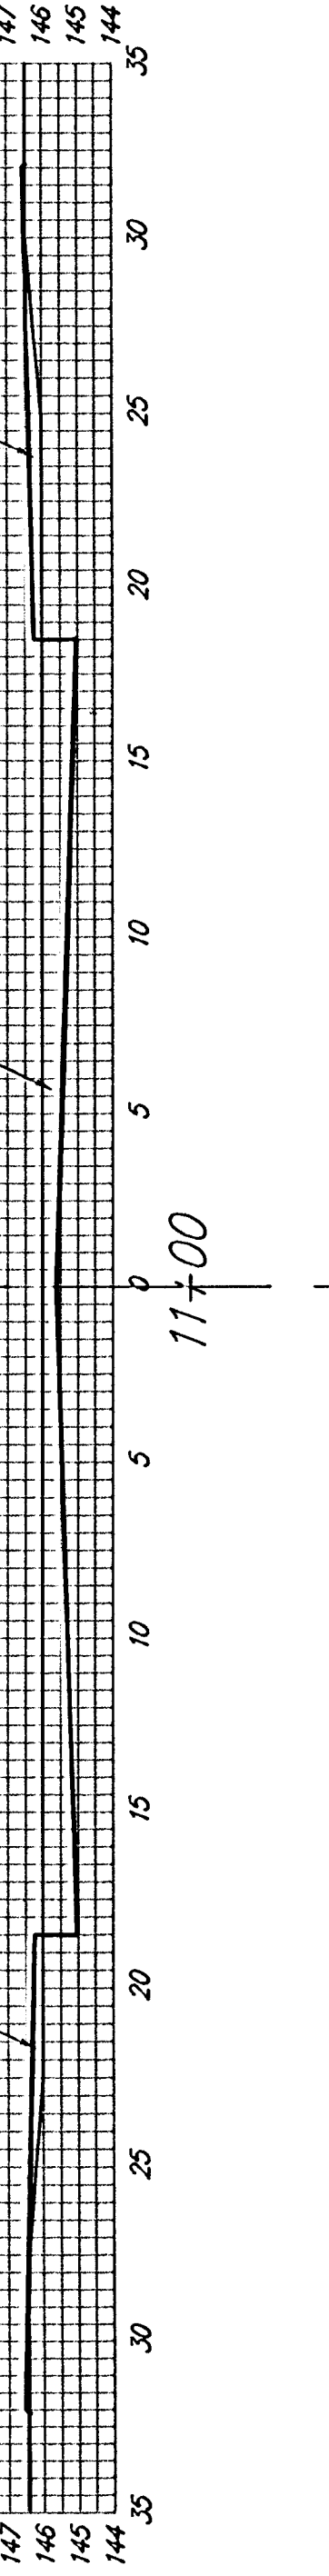

UPLAND HILLS

SHEET TOTAL:
EXCAVATION = 600.4 C.Y.
LOOSE FILL = 109.7 C.Y.
COMPACTED FILL = 5.2 C.Y.



Baughman Company, P.A. 315 Ellis St. Wichita, KS 67211 P 316-262-7271 F 316-262-0149
ENGINEERING | SURVEYING | PLANNING | LANDSCAPE ARCHITECTURE
PROJECT NUMBER
472-84029
SHEET
34 OF 41
E:\Eng\Turk Creek 2nd Phase 2\XSI 06-01-E482