


SANITARY SEWER PLANS
FOX RIDGE
PHASE 9

LINES 7, 8, 9, & 10
SHEET TITLE
468-84202
PROJECT NUMBER

DESIGN BY: DFL
DRAWN BY: MKEC
CHECKED BY: GJA



ISSUED: JULY 2006
REVISED:

SHEET NO.
10 of 14

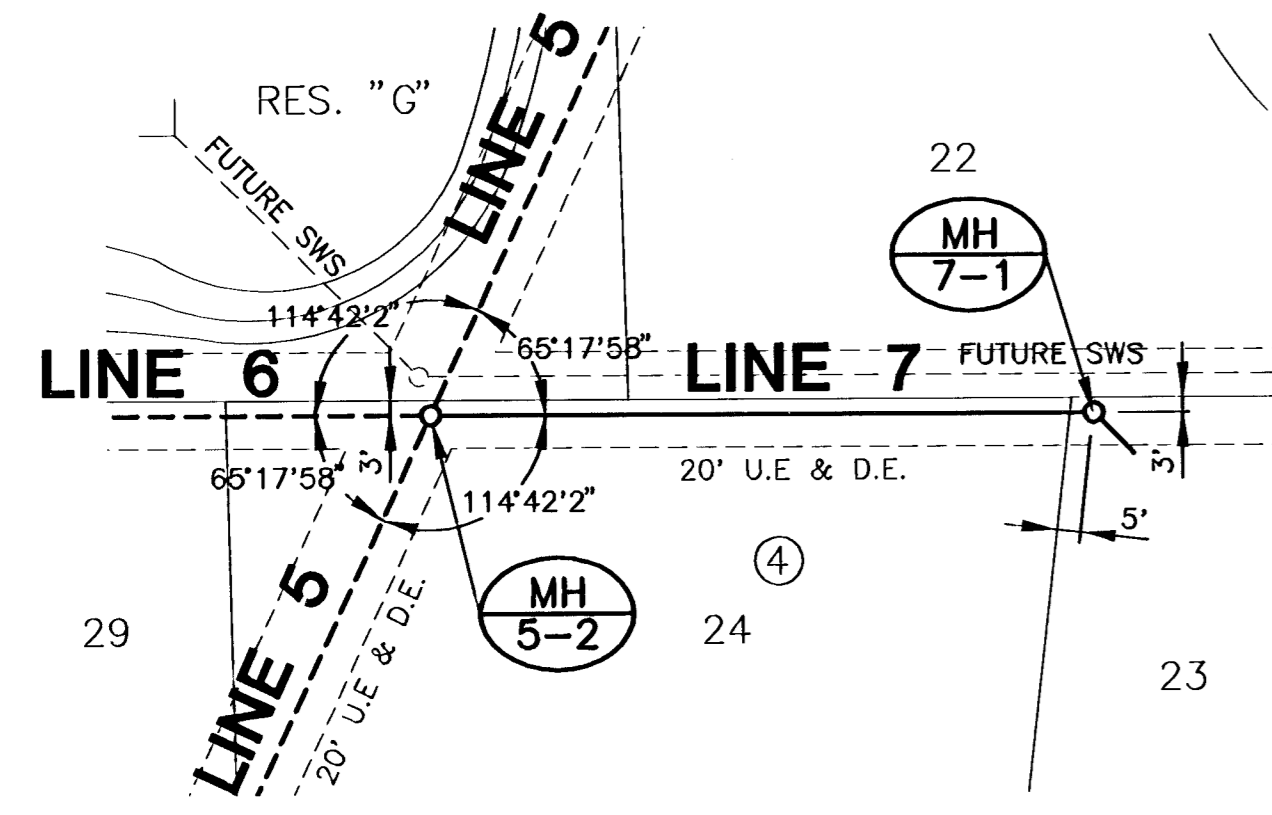



PLAN LINE 7

NOTE:
LINES 5 THRU 10 CONTRACTOR
TO PROVIDE 18" COLLAR
ADJUSTMENTS FOR MANHOLE

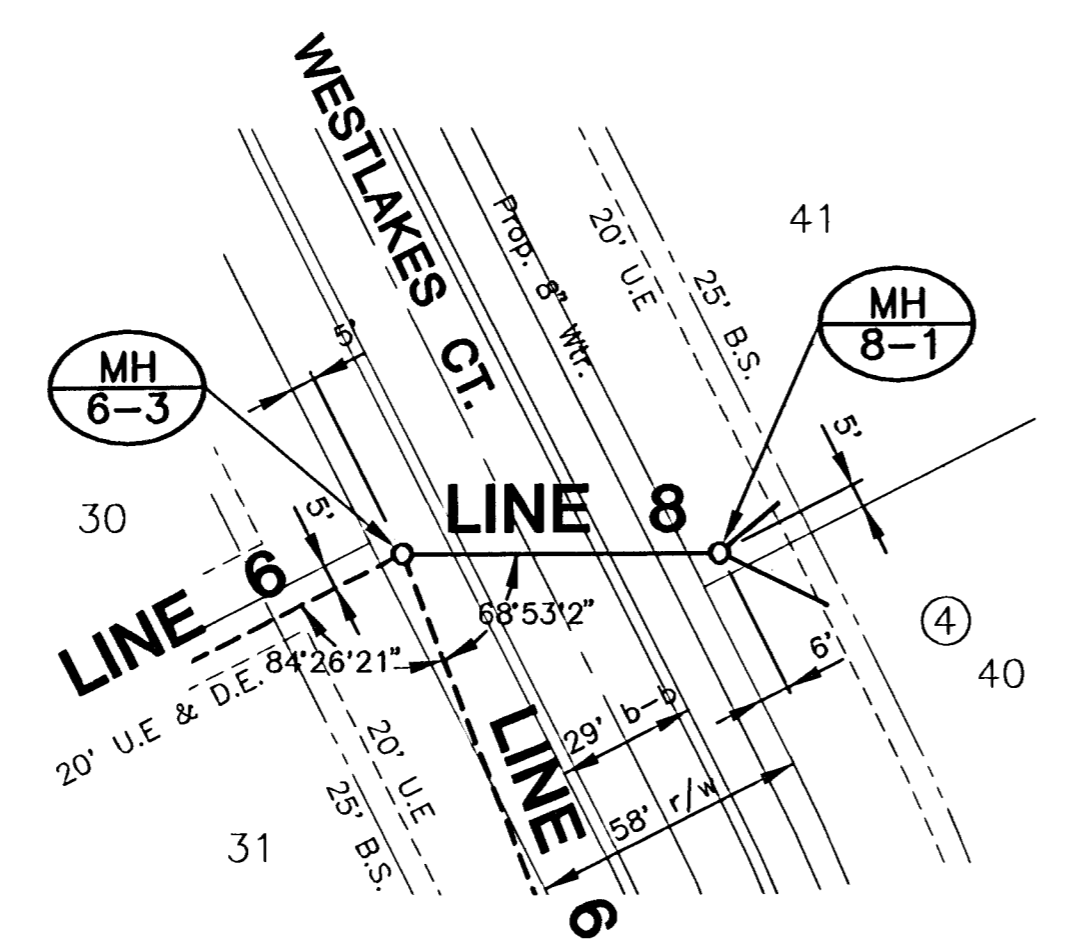
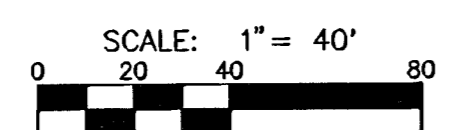


PLAN LINE 8

NOTE:
CONTRACTOR TO VERIFY
LOCATION AND ELEVATION OF
EXISTING UTILITIES PRIOR TO
CONSTRUCTION.

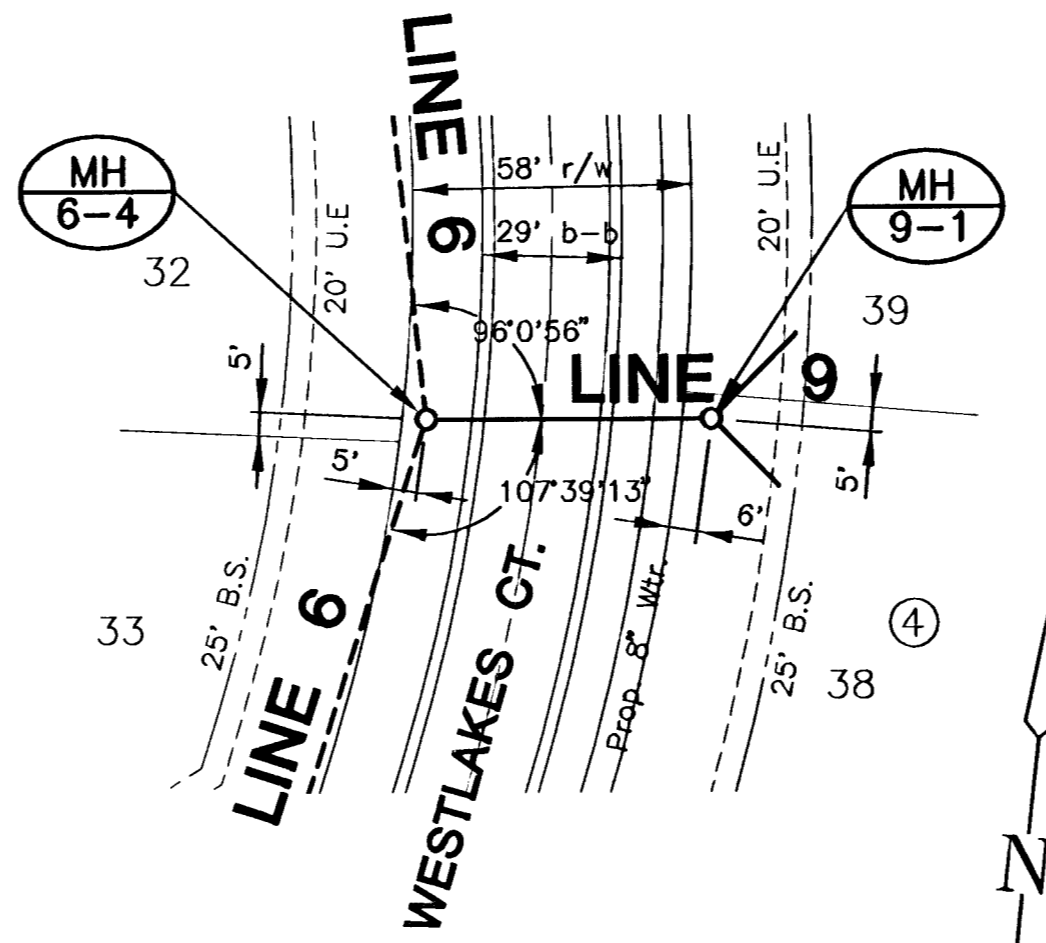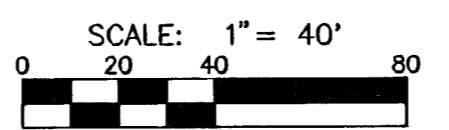

PLAN LINE 9

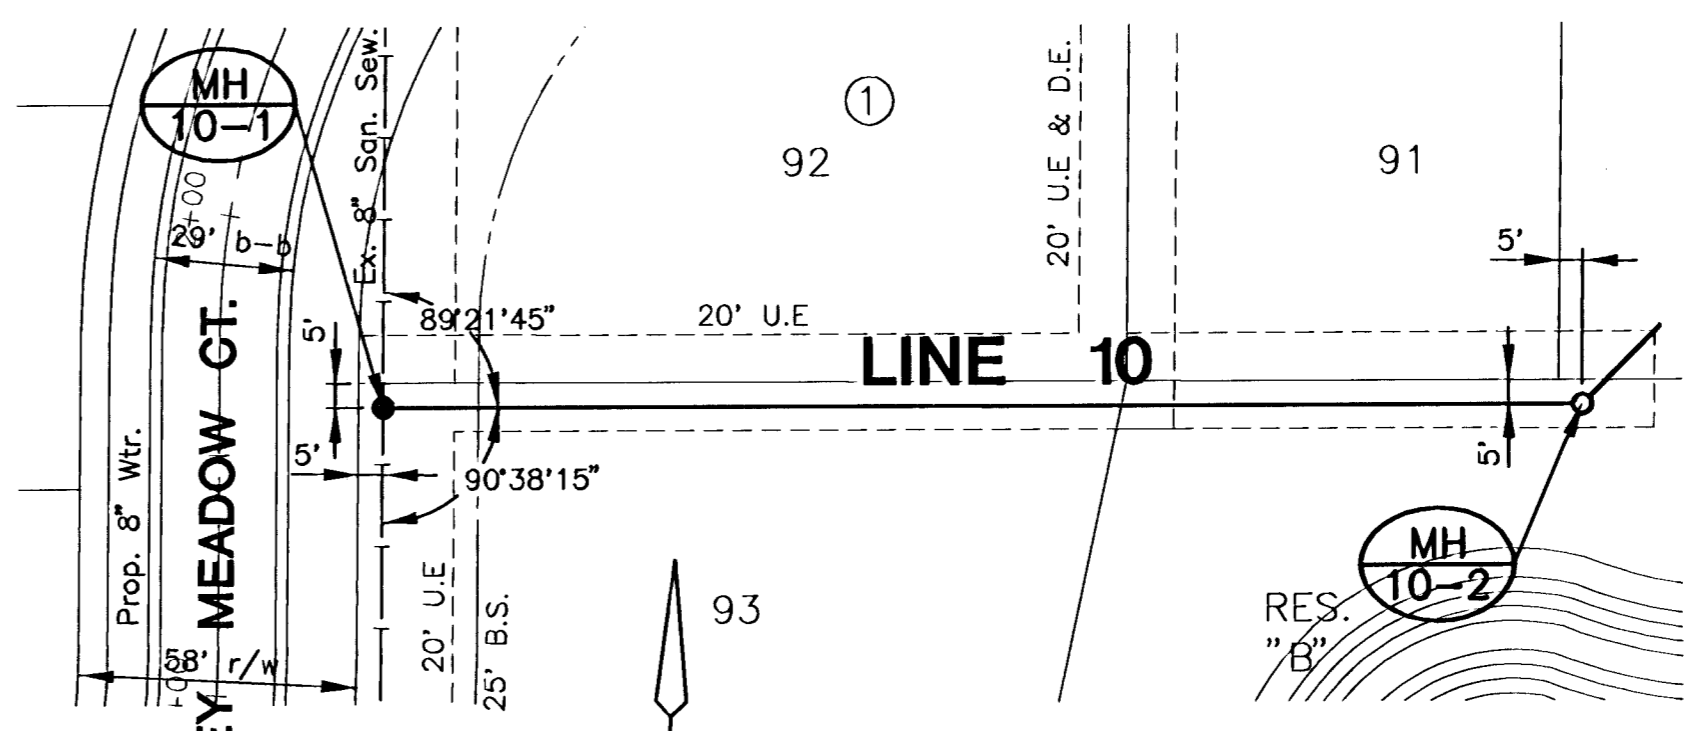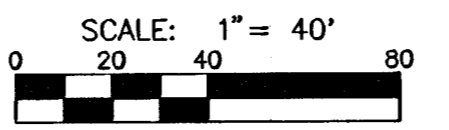

PLAN LINE 10

