


SANITARY SEWER PLANS FOR
HAWTHORNE THIRD ADD.
PHASE 4

LINES 1 & 2	
SHEET TITLE	
468-83974	
PROJECT NUMBER	
DESIGN BY	DFL
DRAWN BY	DMU
CHECKED BY	GJA
ISSUED	JUNE 2006
REVISED	
SHEET NO.	
4 of 10	


HAWTHORNE THIRD ADDITION

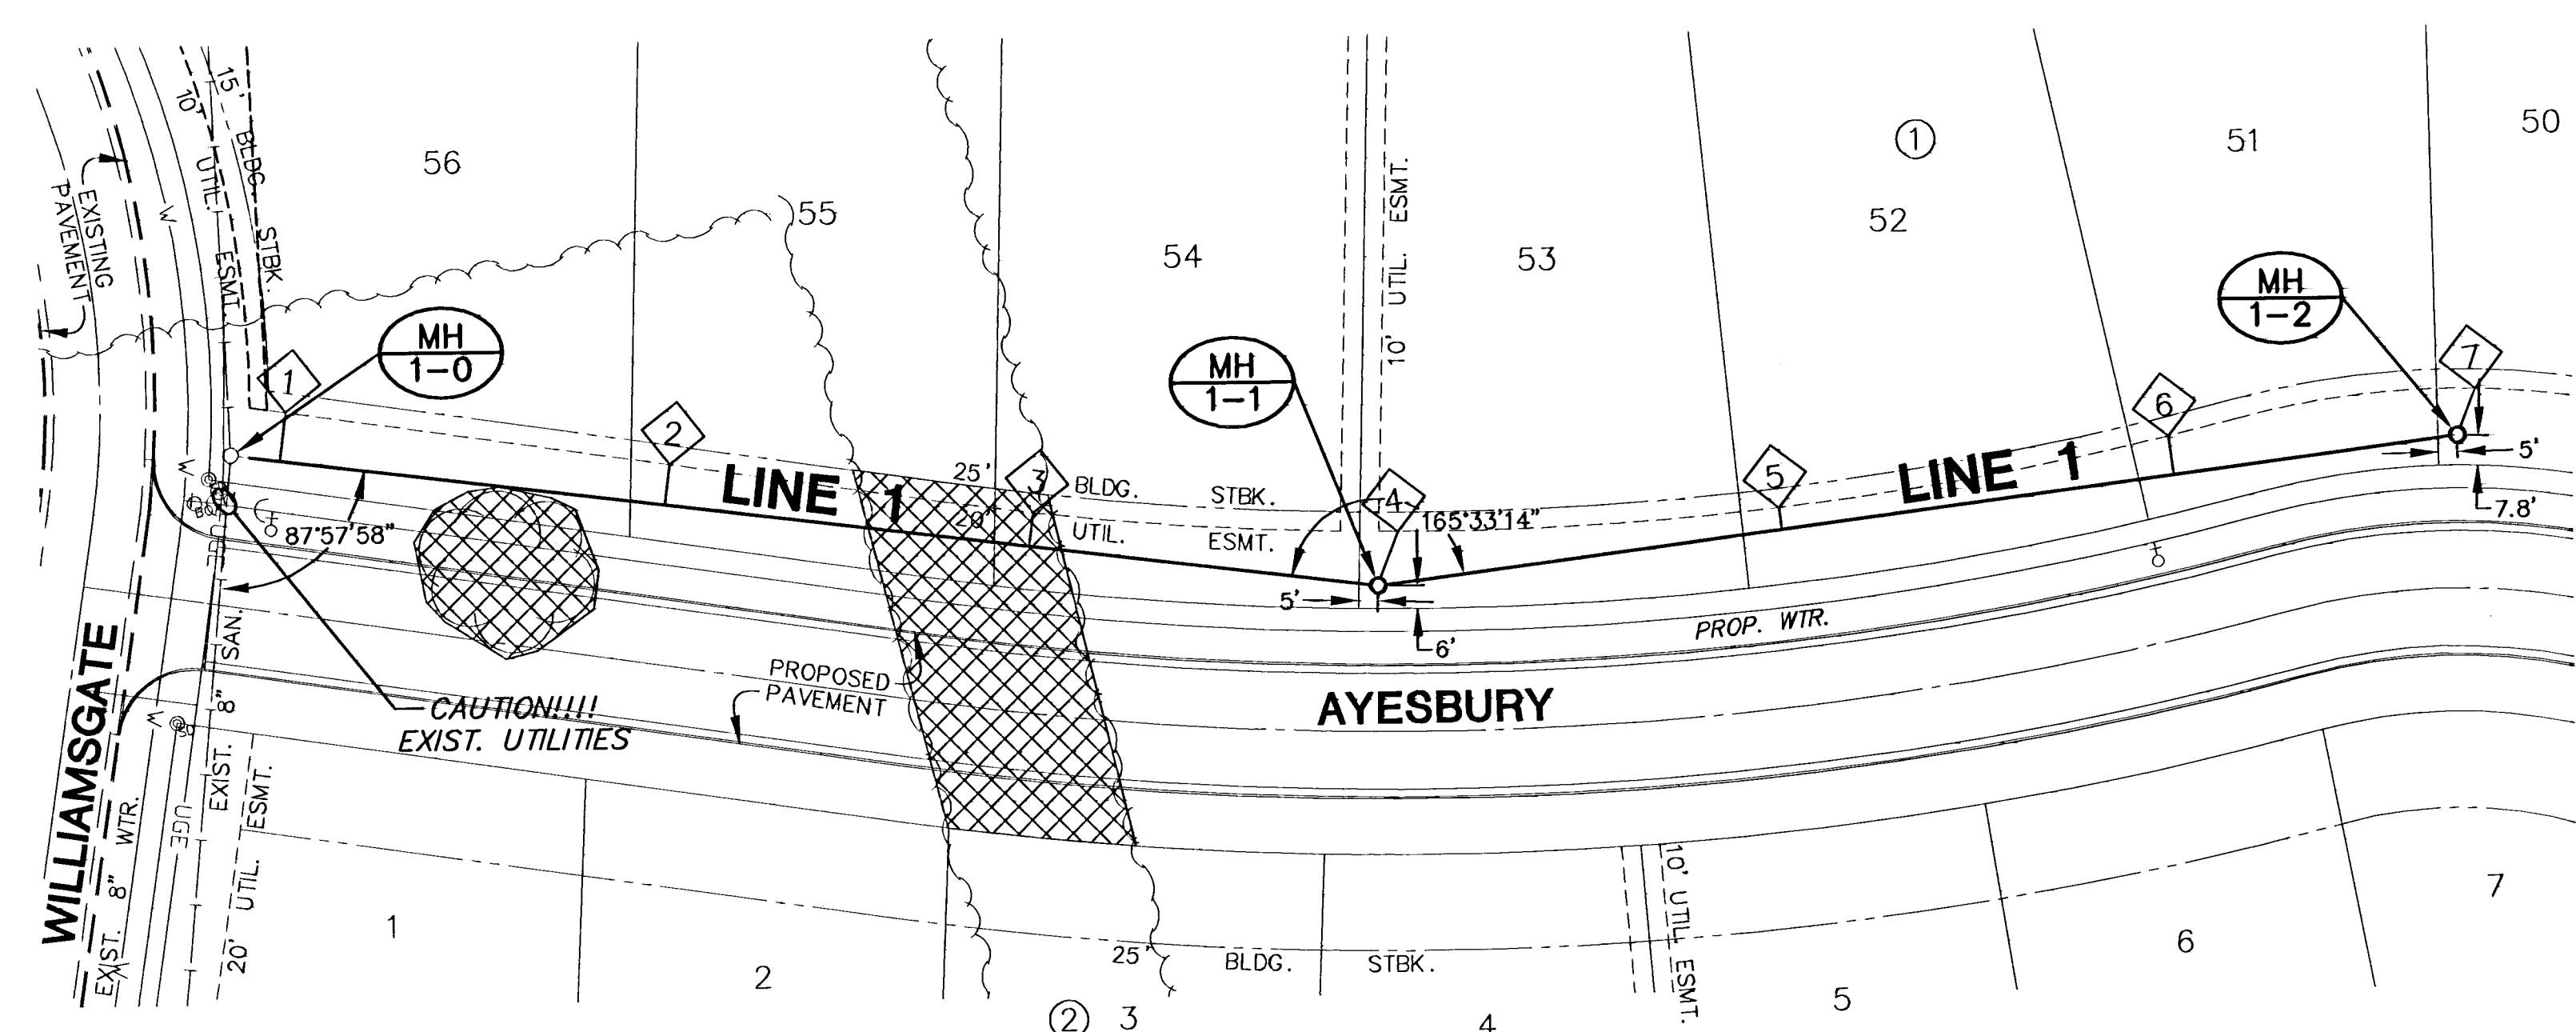

HAWTHORNE THIRD ADDITION

PLAN LINE 1


HAWTHORNE THIRD ADDITION

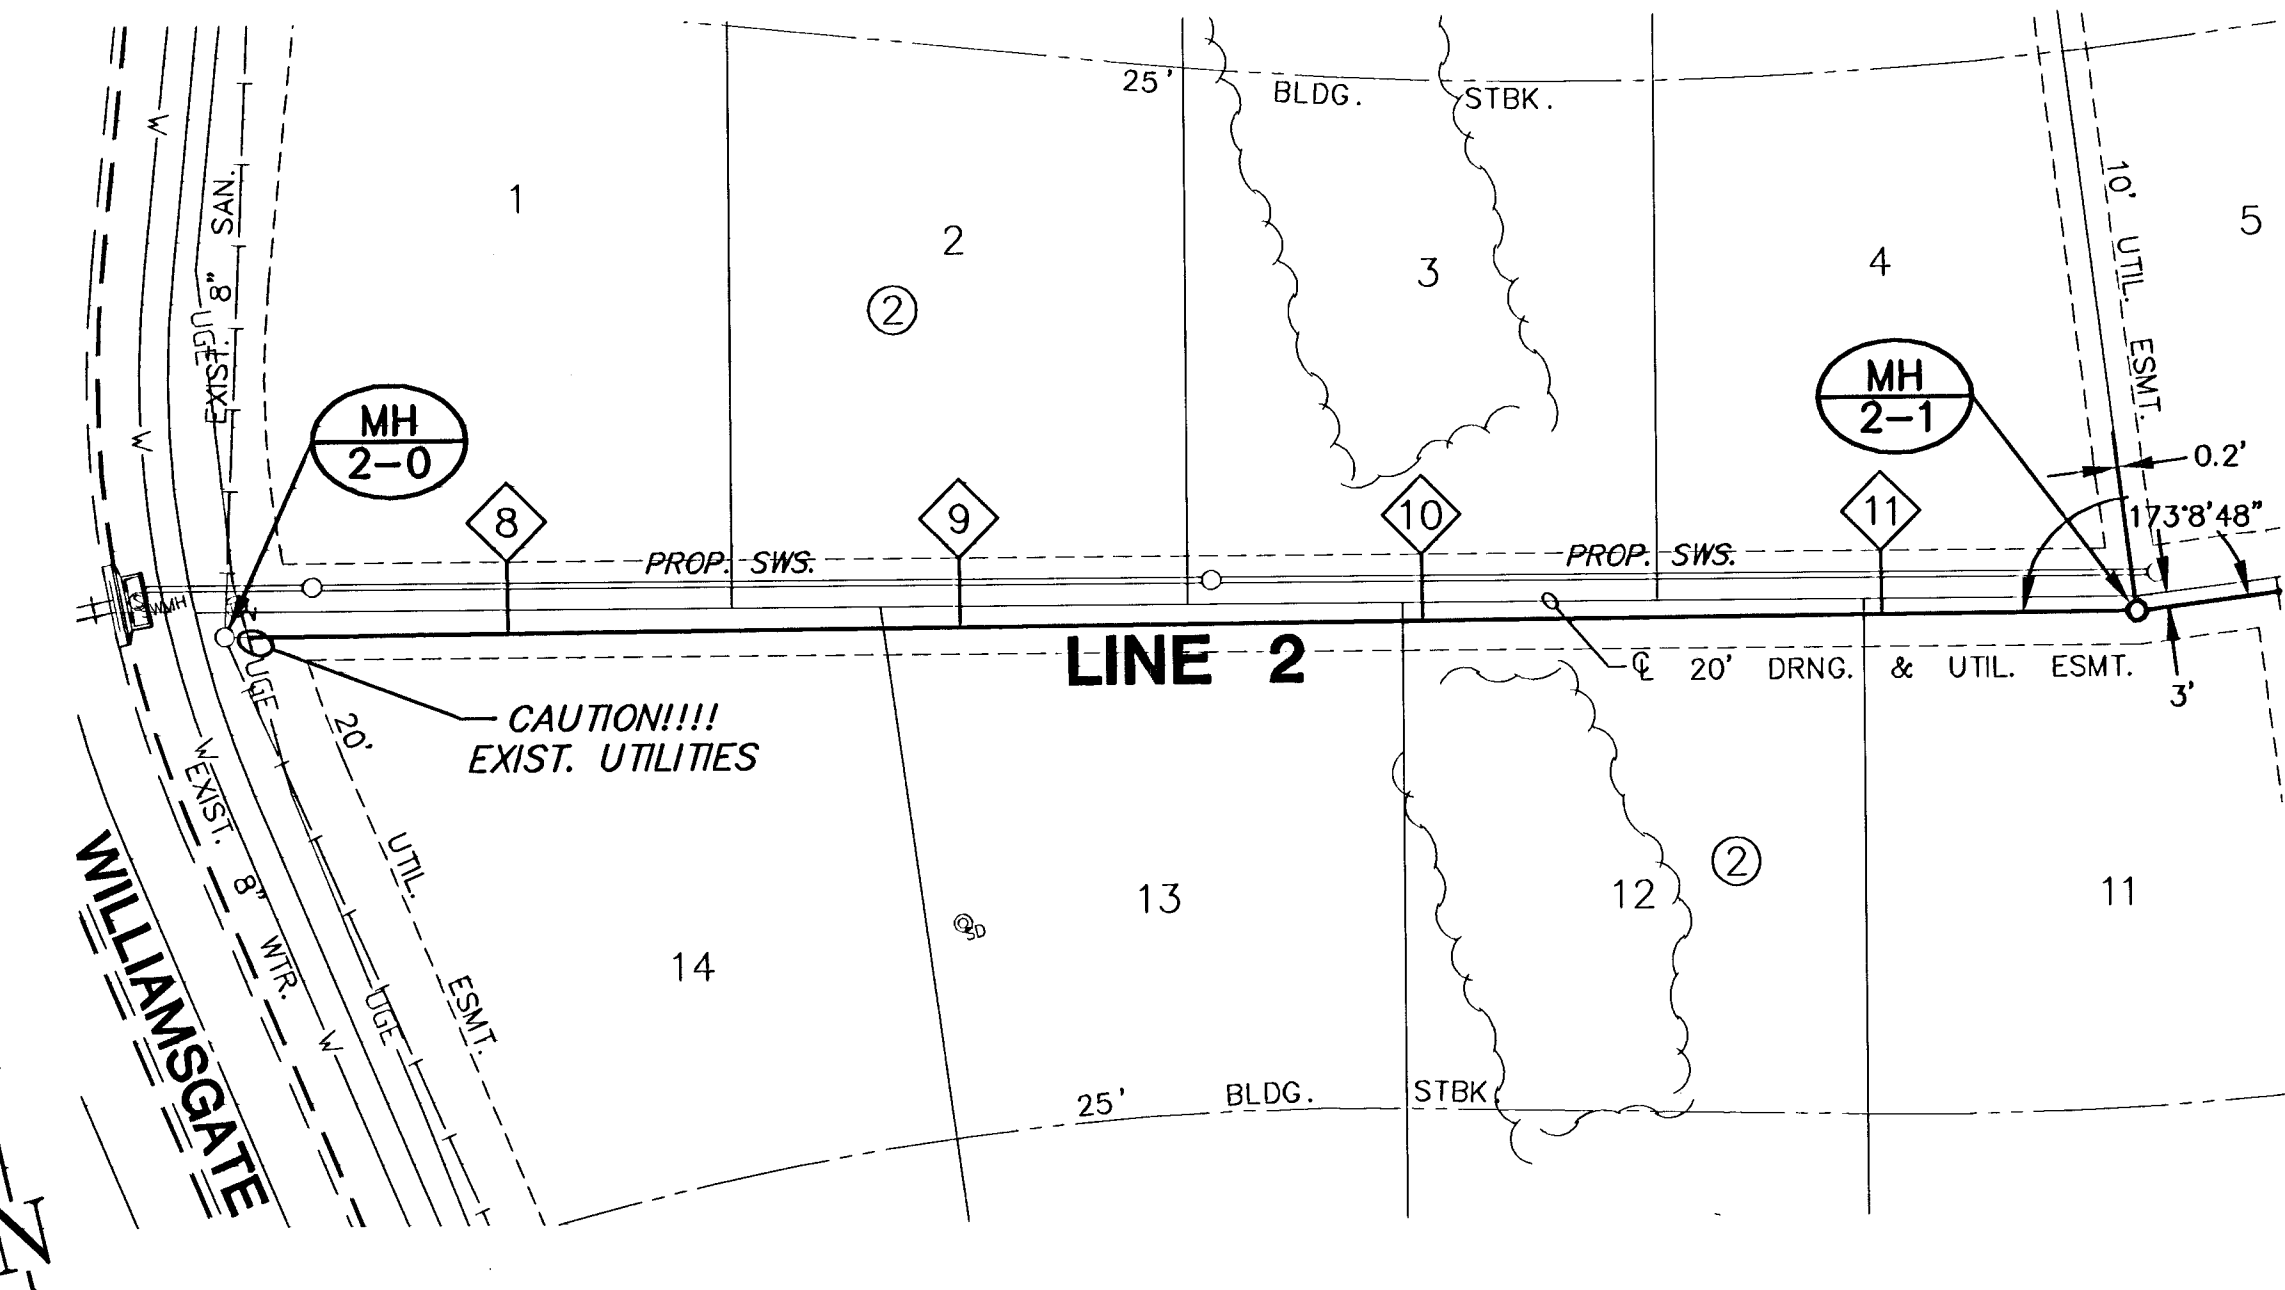

HAWTHORNE THIRD ADDITION

PLAN LINE 2

(AB) = AS-BUILT

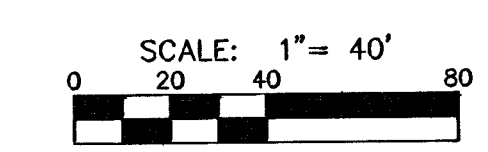


NOTES:
CONTRACTOR TO VERIFY THE DEPTH AND LOCATION OF
EXISTING UTILITIES PRIOR TO CONSTRUCTION.

TRENCHES TO BE BACKFILLED WITH SAND AND FLUSHED
WHEN SEWER LINE RUNS ALONG FRONT OF LOTS.

= TREE REMOVAL

PROFILE LINE 1

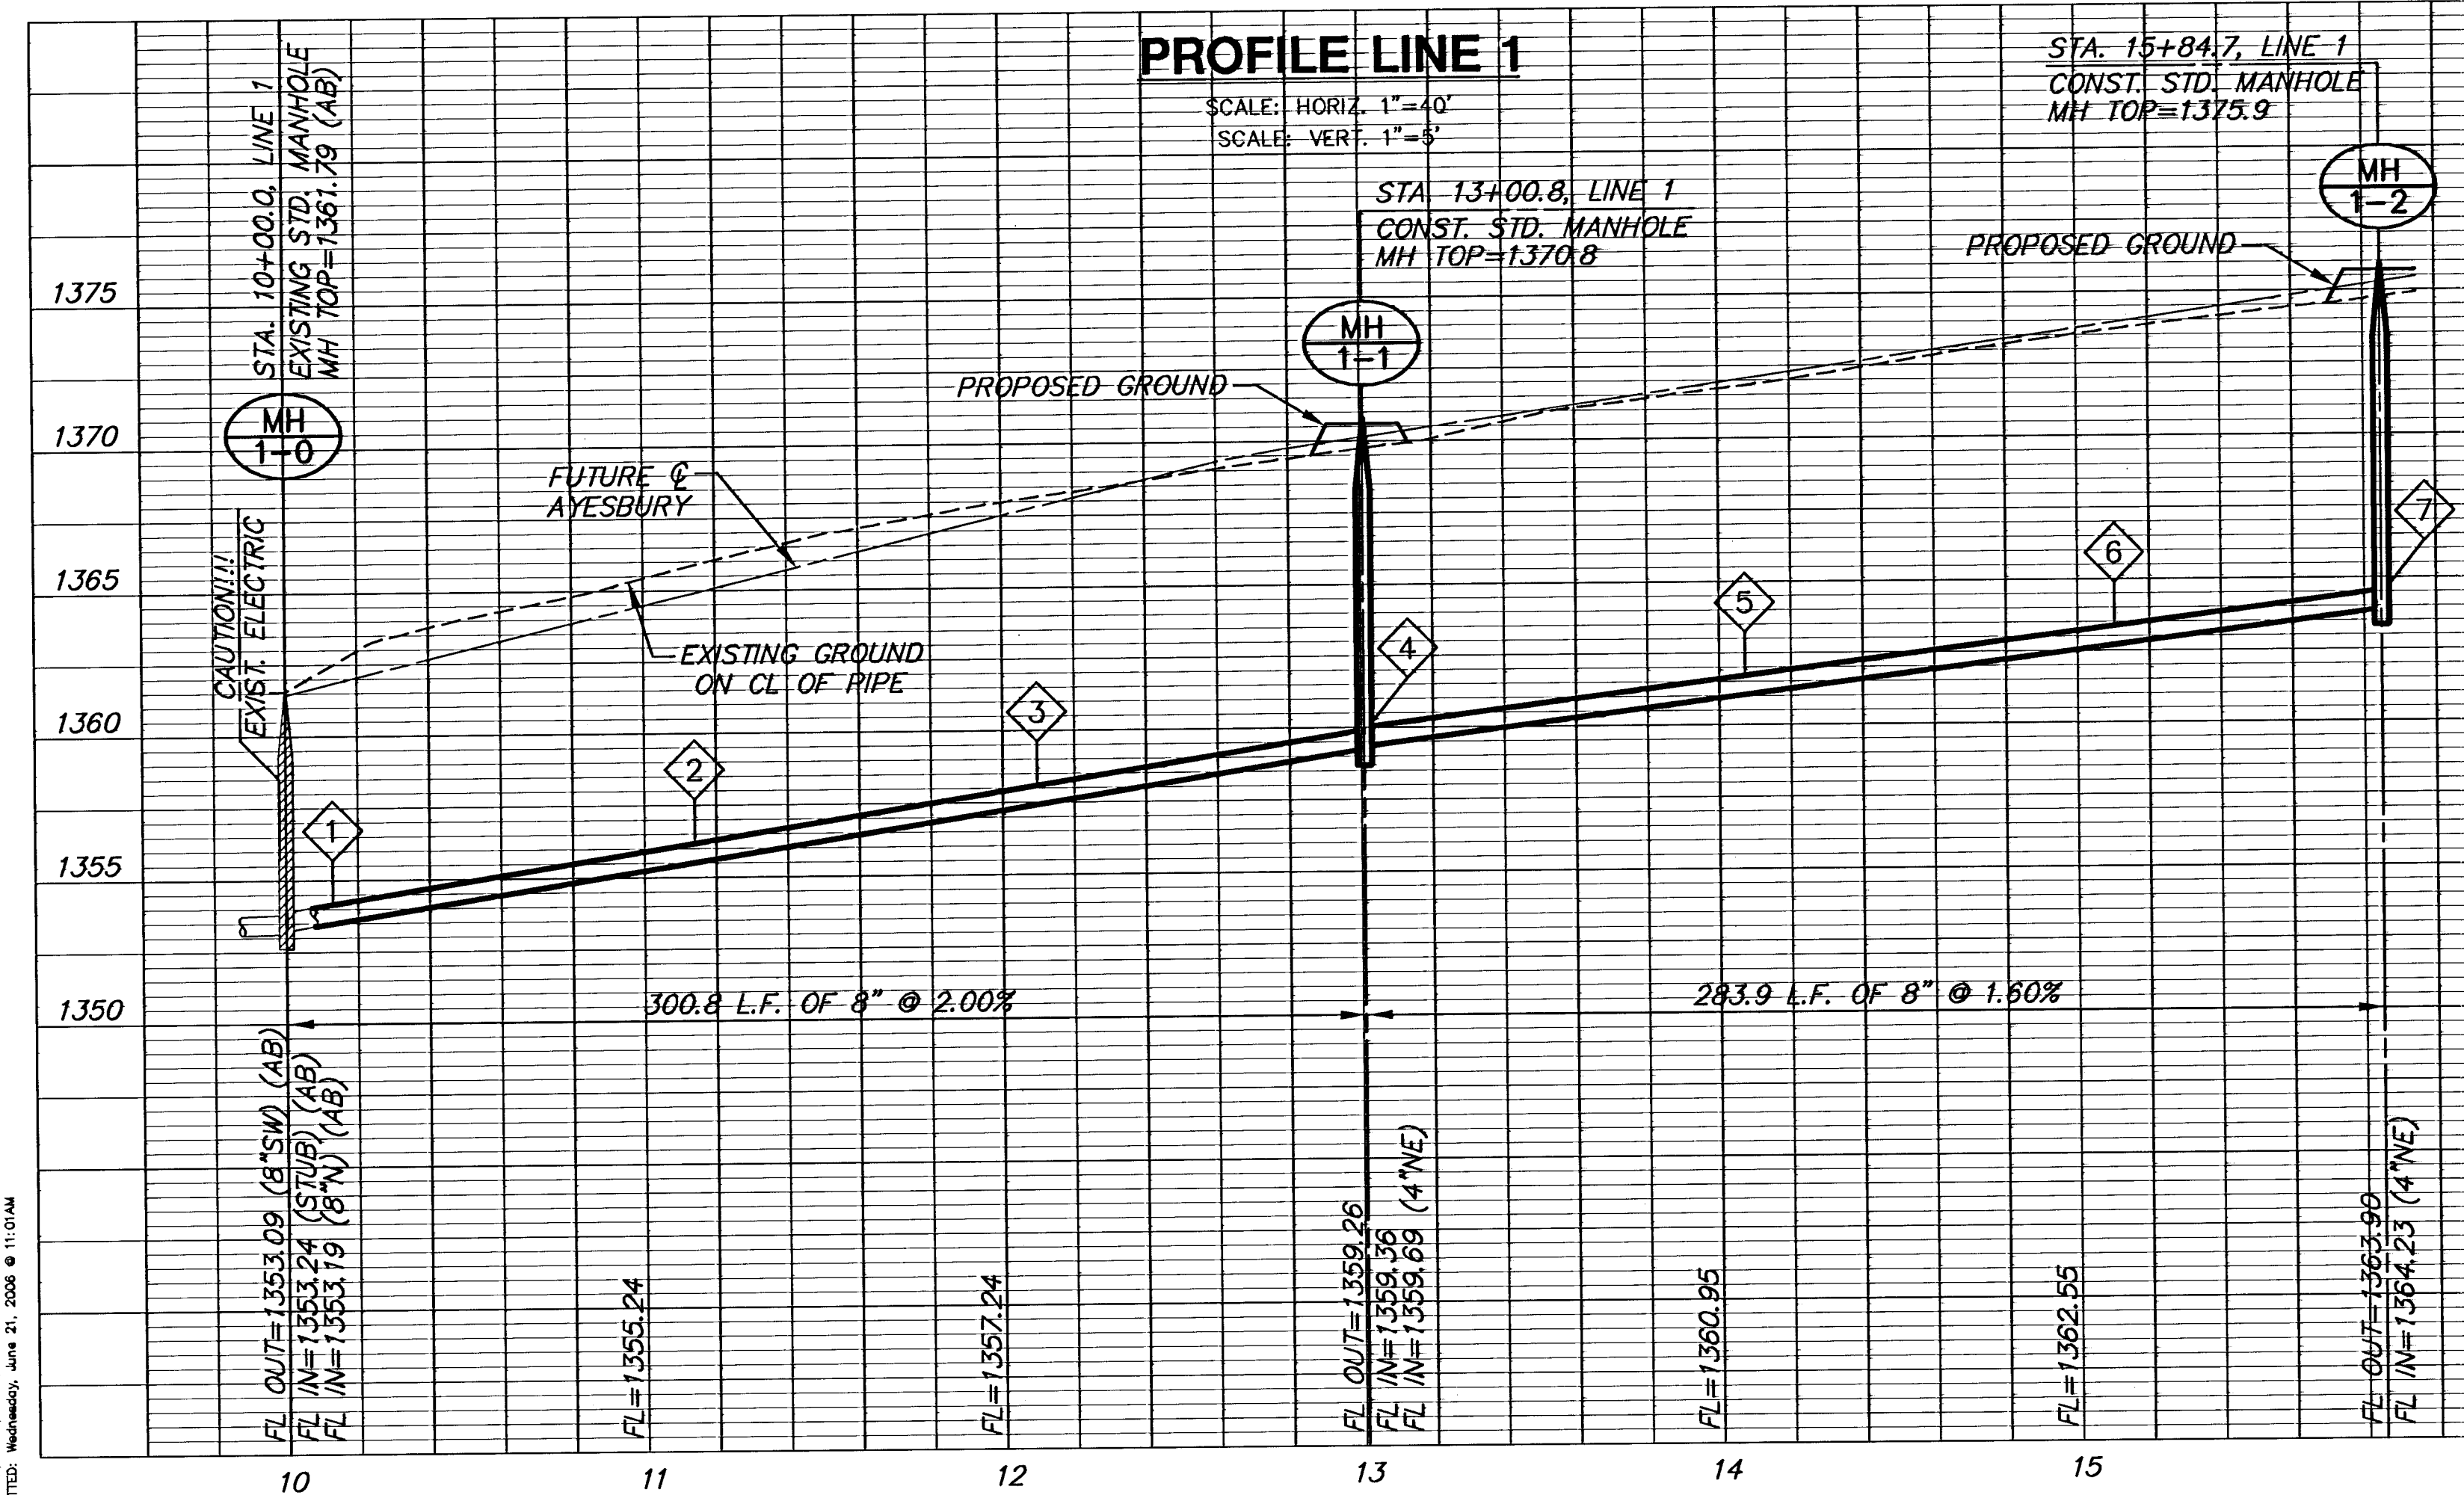

PROFILE LINE 2

