



TYPICAL 35' B-B PAVEMENT DETAILS

TRANSVERSE SECTION

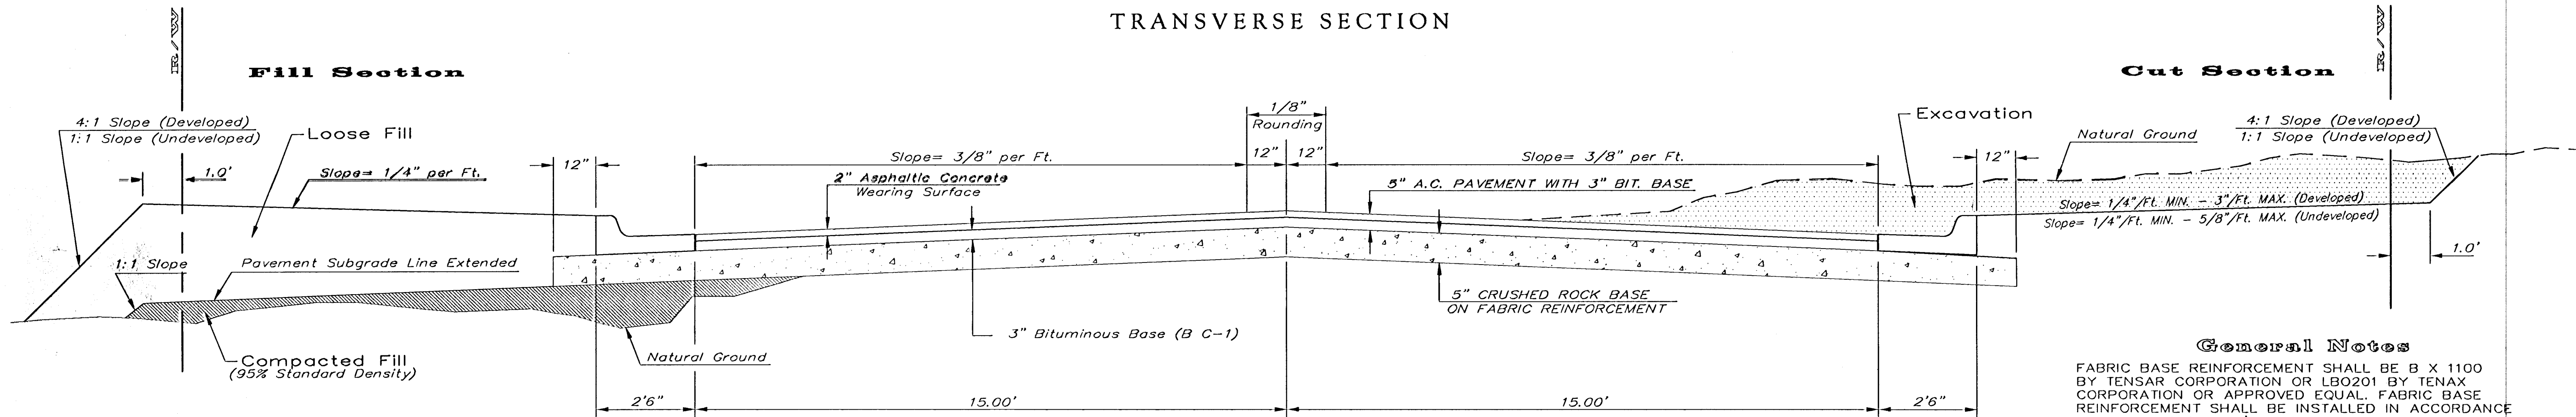


ELEVATION OFFSETS

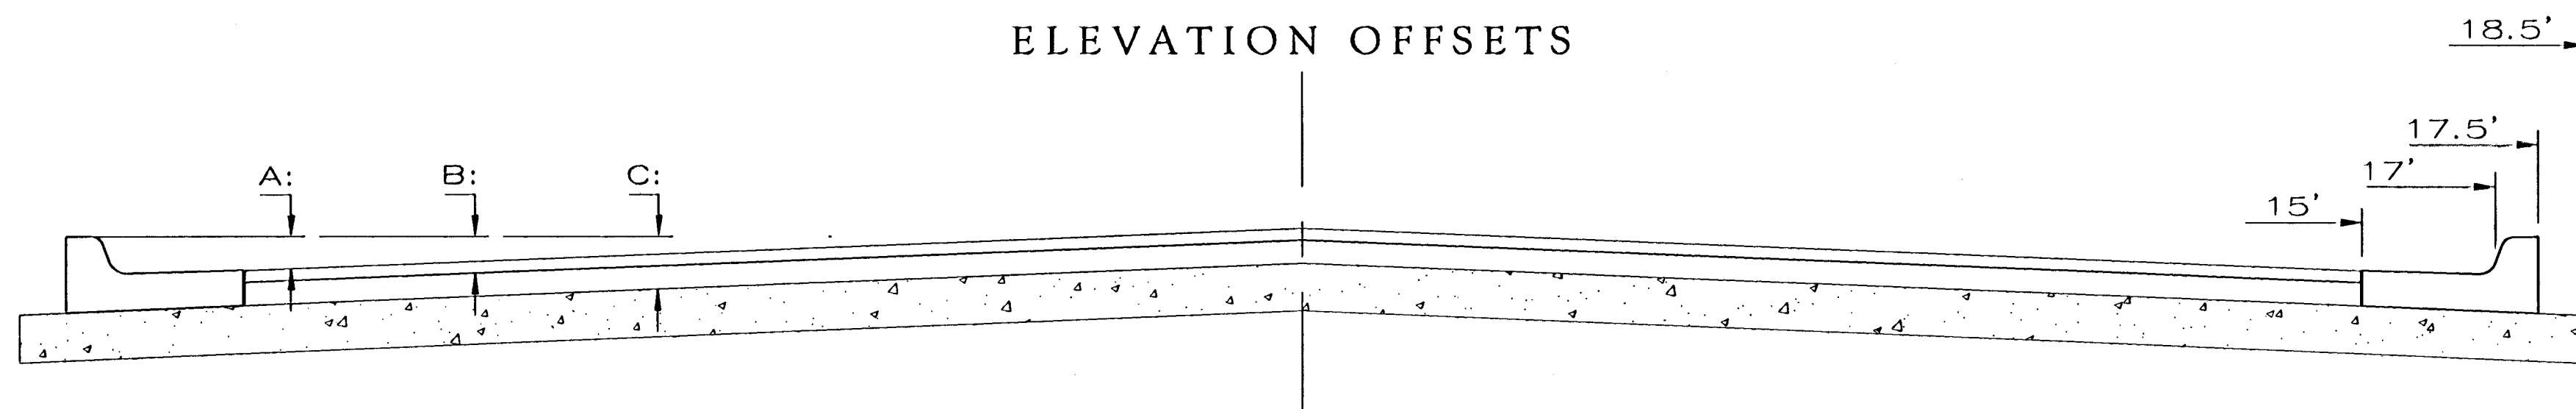


CRUSHED ROCK GRADATION REQUIREMENTS
PERCENT OF AGGREGATE RETAINED

2-1/2"	0
3/4"	20 - 60
#4	50 - 80
#40	80 - 94
#200	90 - 98

ROCK QUALITY SHALL CONFORM TO THE REQUIREMENTS SPECIFIED BY THE KDOT 1990 EDITION STANDARD SPECIFICATION SUBSECTION 1102 FOR DURABILITY CLASS I.

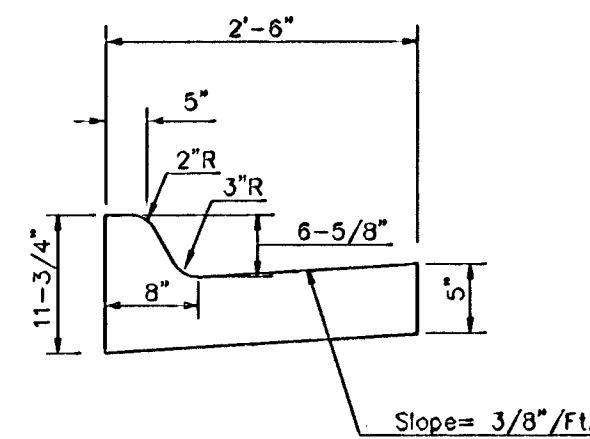

COMBINED CURB & GUTTER

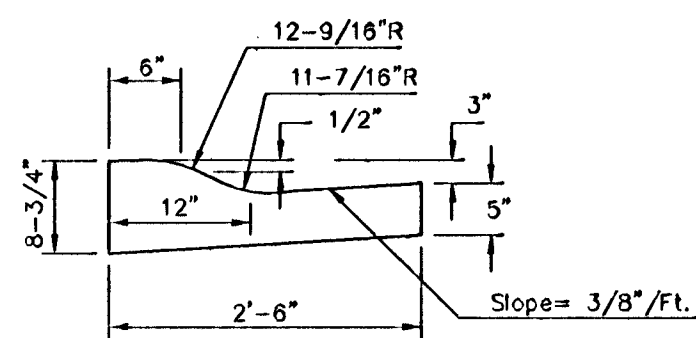


COMBINED ROLL TYPE CURB &
GUTTER

Diagram illustrating a three-layer structure with dimensions and arrows:


- Surface
- Base Lift
- Base Lift

TRANSVERSE CONSTRUCTION JOINTS


Transverse construction joints shall be constructed in flexible base pavements at locations where pavement joints existing flexible base pavement as shown by the detail. All costs associated with the construction of the transverse joint shall be included in the bid price for Square Yards 5" ASPHALTIC CONCRETE (3" BITUMINOUS BASE).

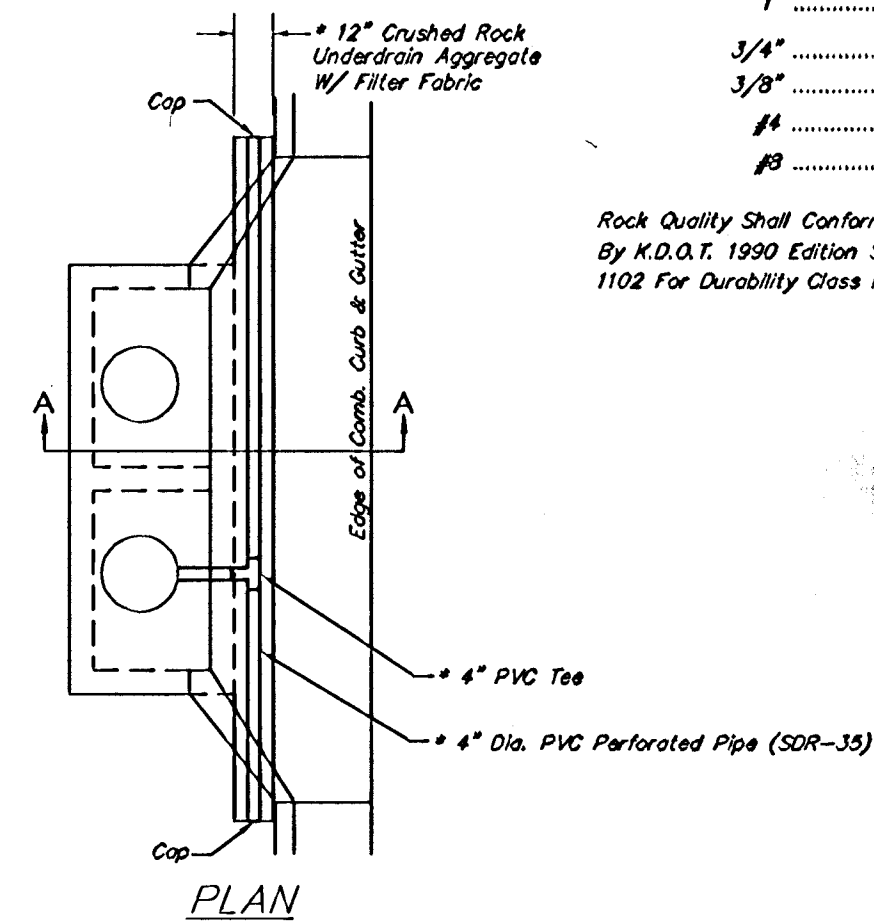

PAVEMENT UNDERDRAIN DETAIL
NOT TO SCALE

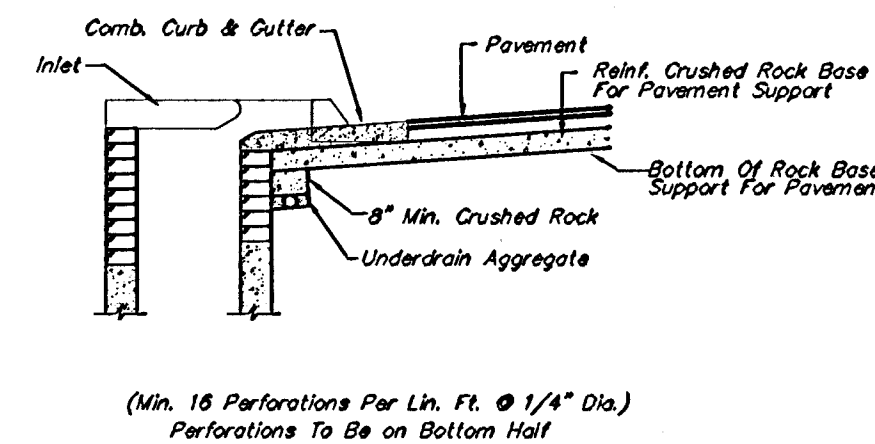

SECTION A-A

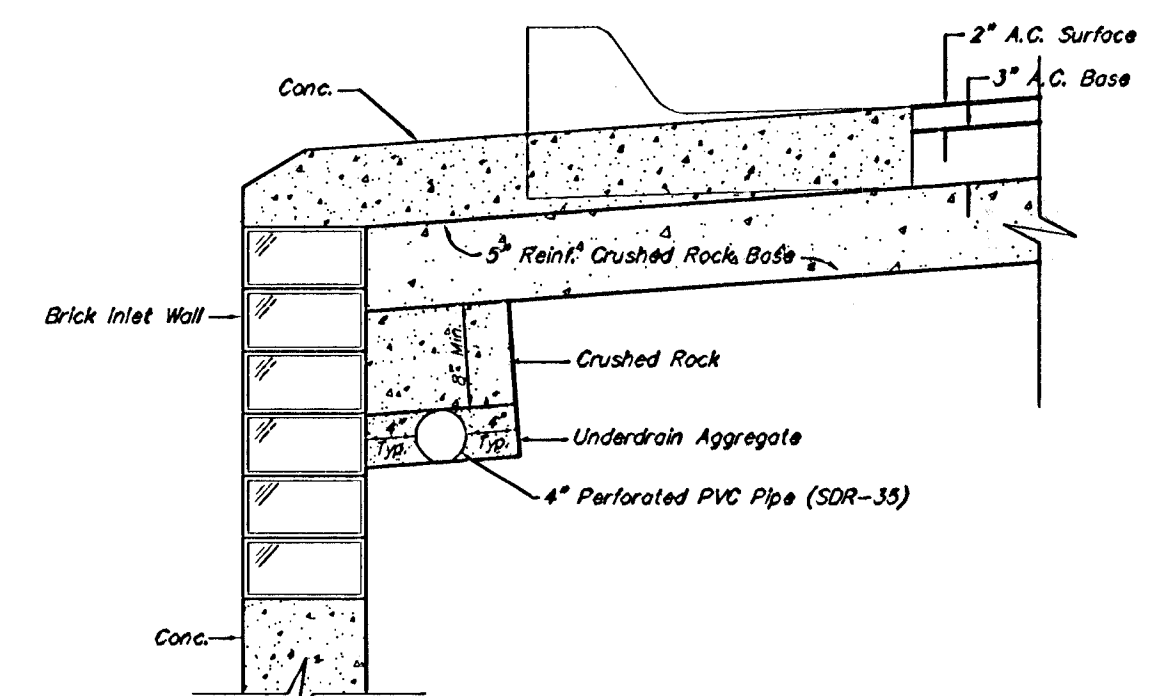

TRENCH DRAIN DETAIL FOR RES. STREETS
NOT TO SCALE

	35' B-B Pavement Detail	
	5" AC Pavement with 5" Reinf. Rock Base City of Wichita, KS	
Baughman Company, P.A. 315 Ellis St. Wichita, KS 67111 316.262.7271 316.262.0149 ENGINEERING SURVEYING PLANNING LANDSCAPE ARCHITECTURE		
PROJECT NUMBER 472-83780	DESIGN C.O.W. APPROVED	DRAWN STAFF DATE 6/21/05
REVISIONS:	SCALE NONE	SHEET 2 OF 31
L:\Details\35rock.dwg		