
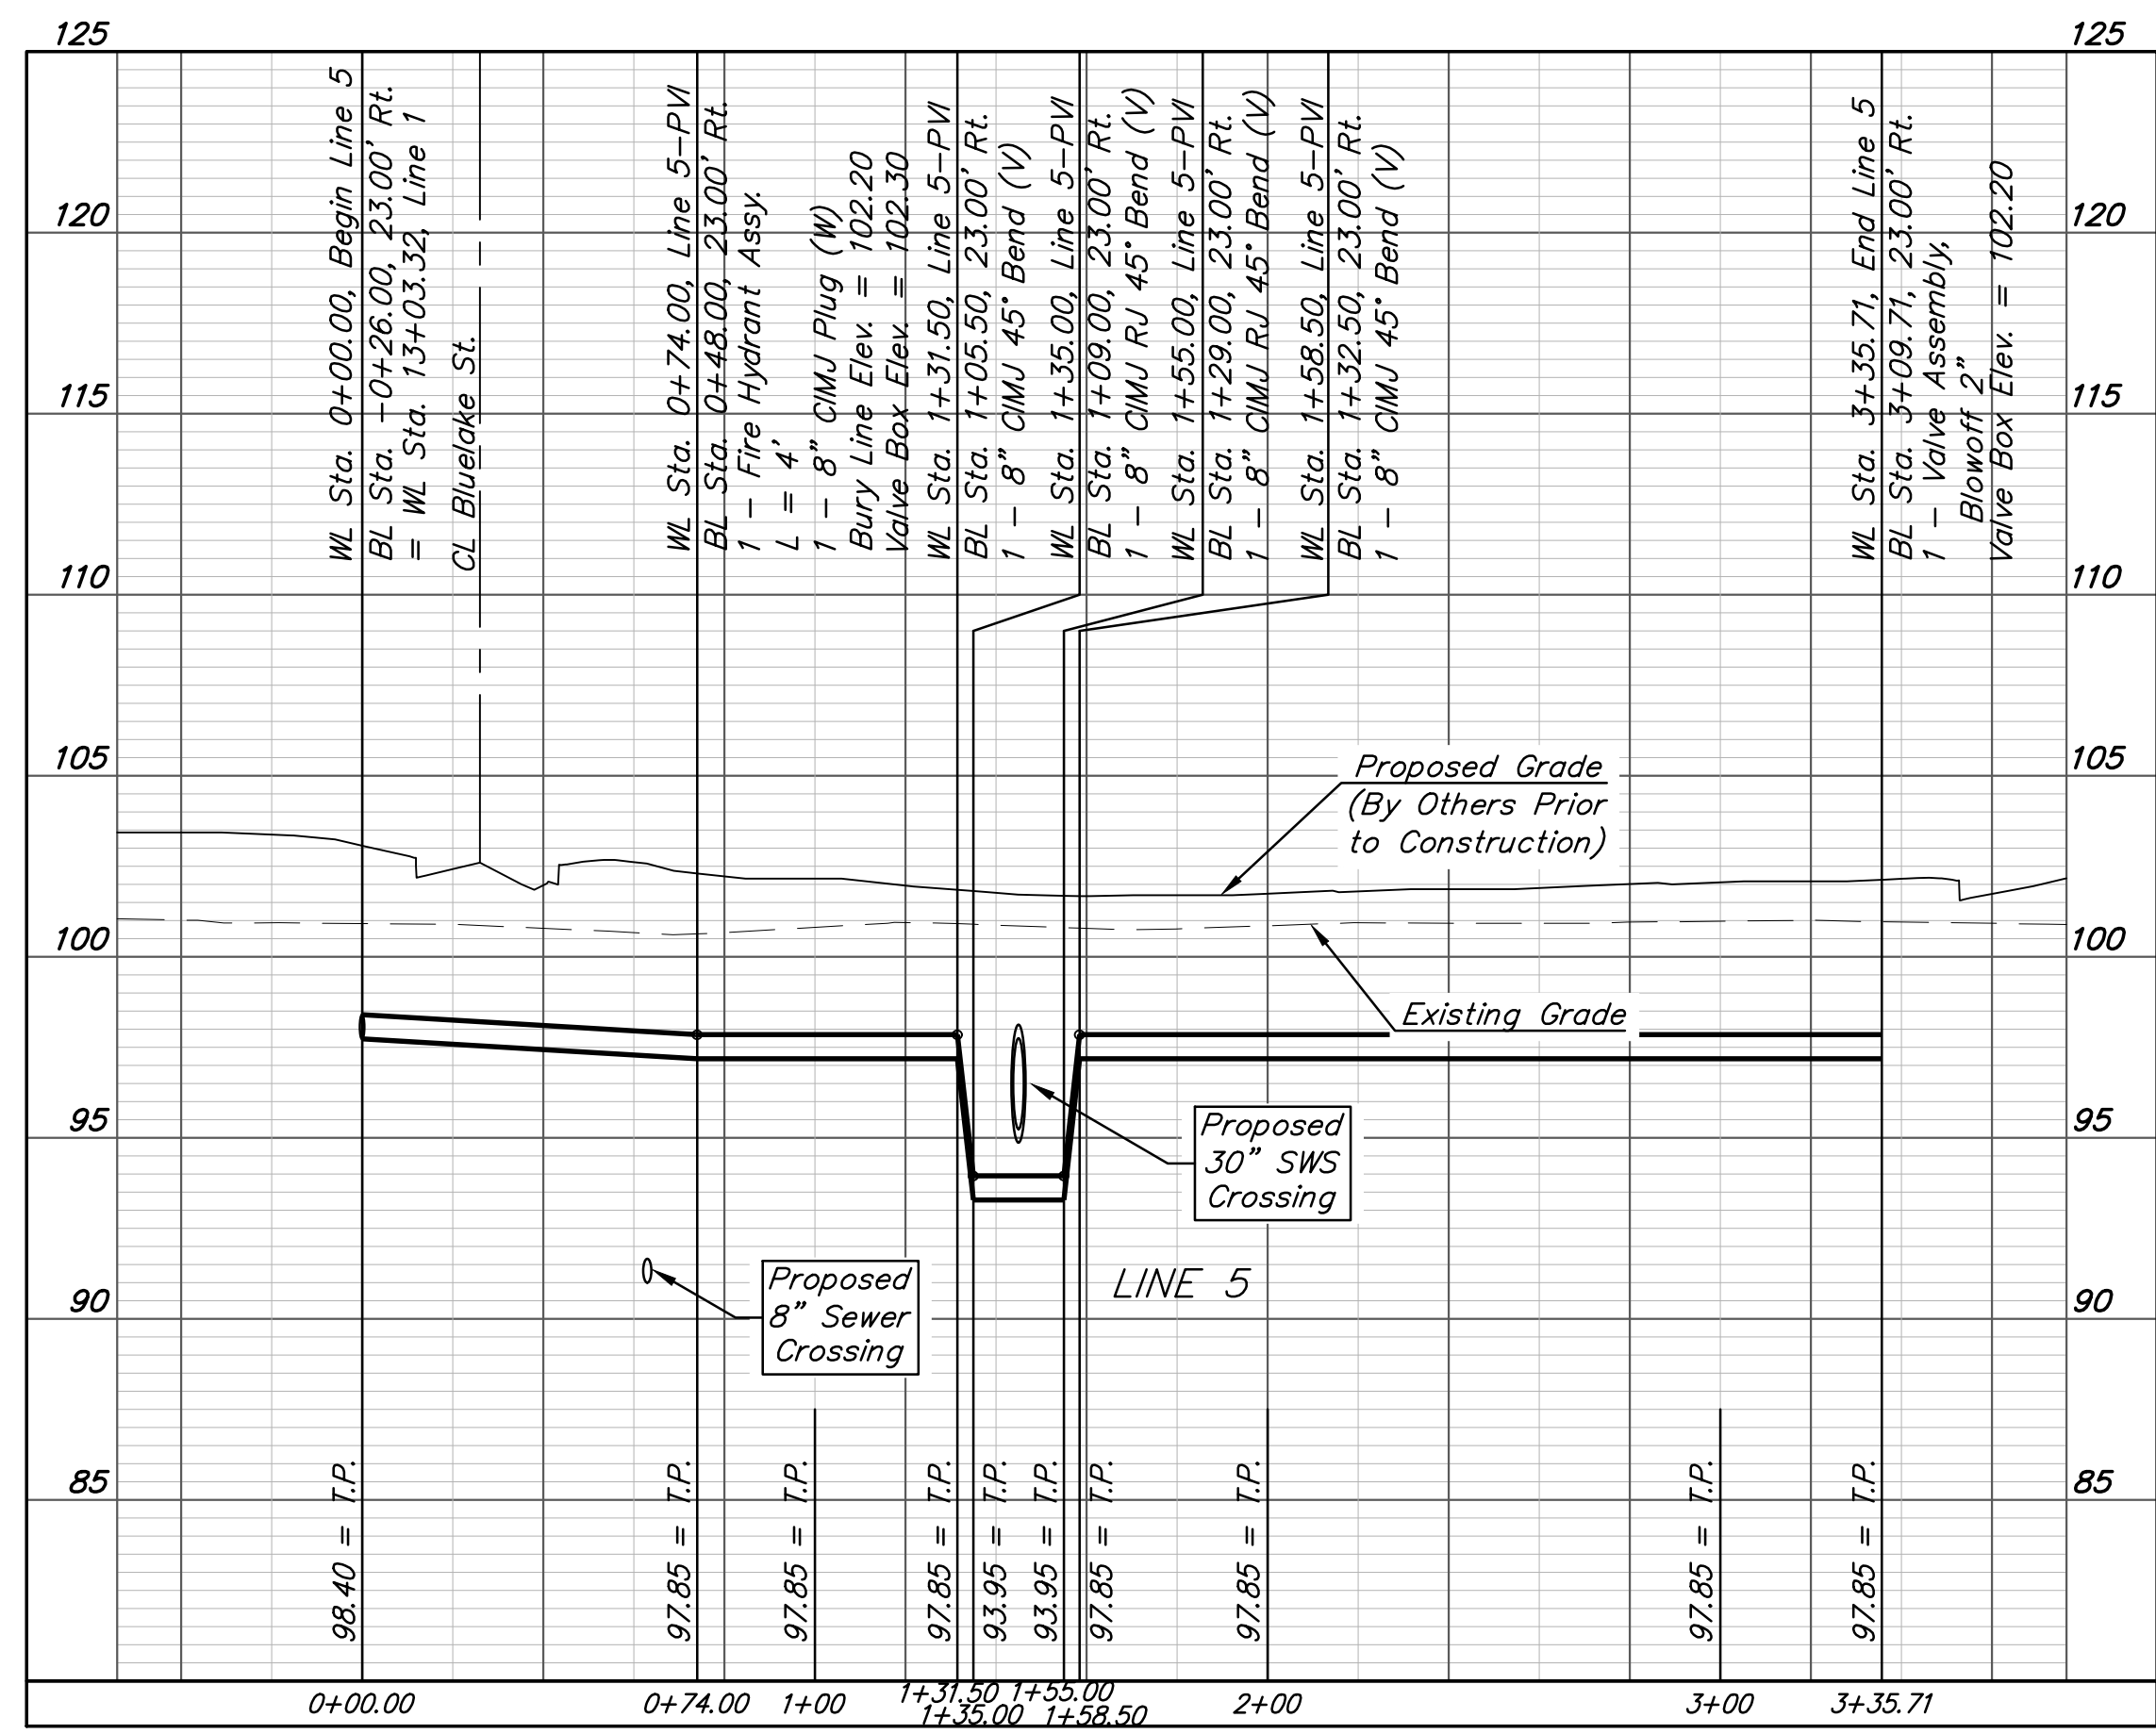
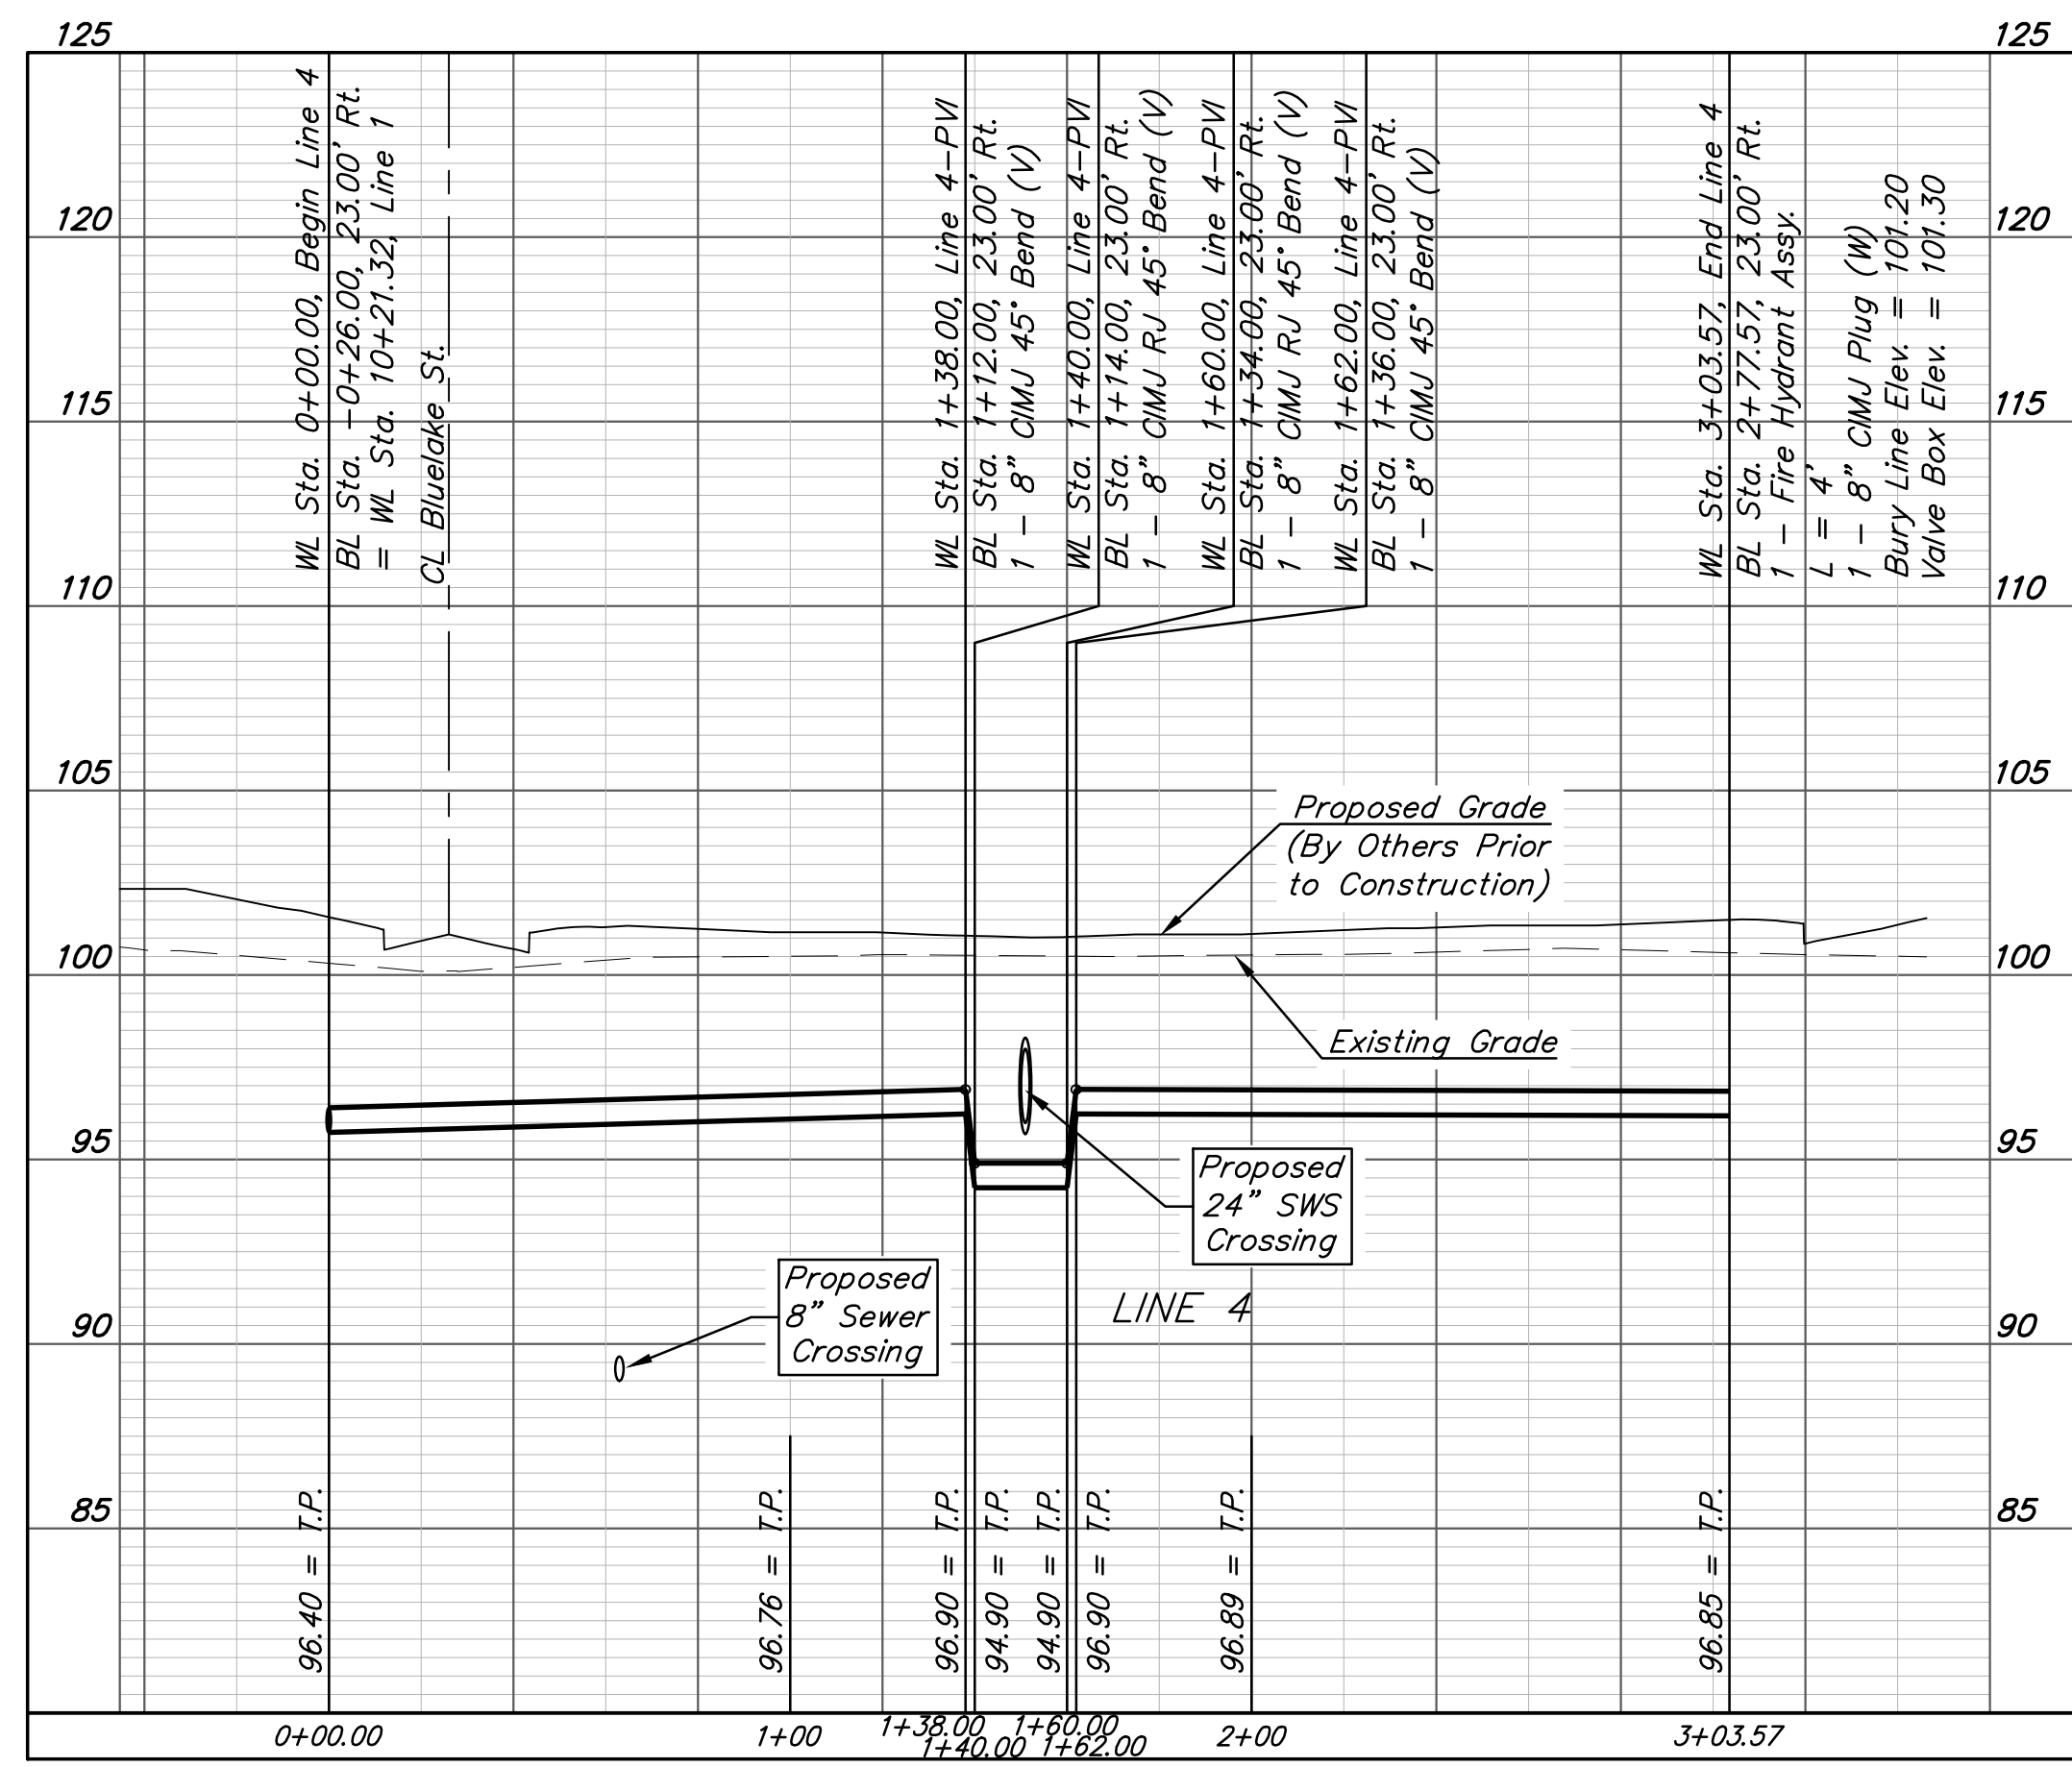
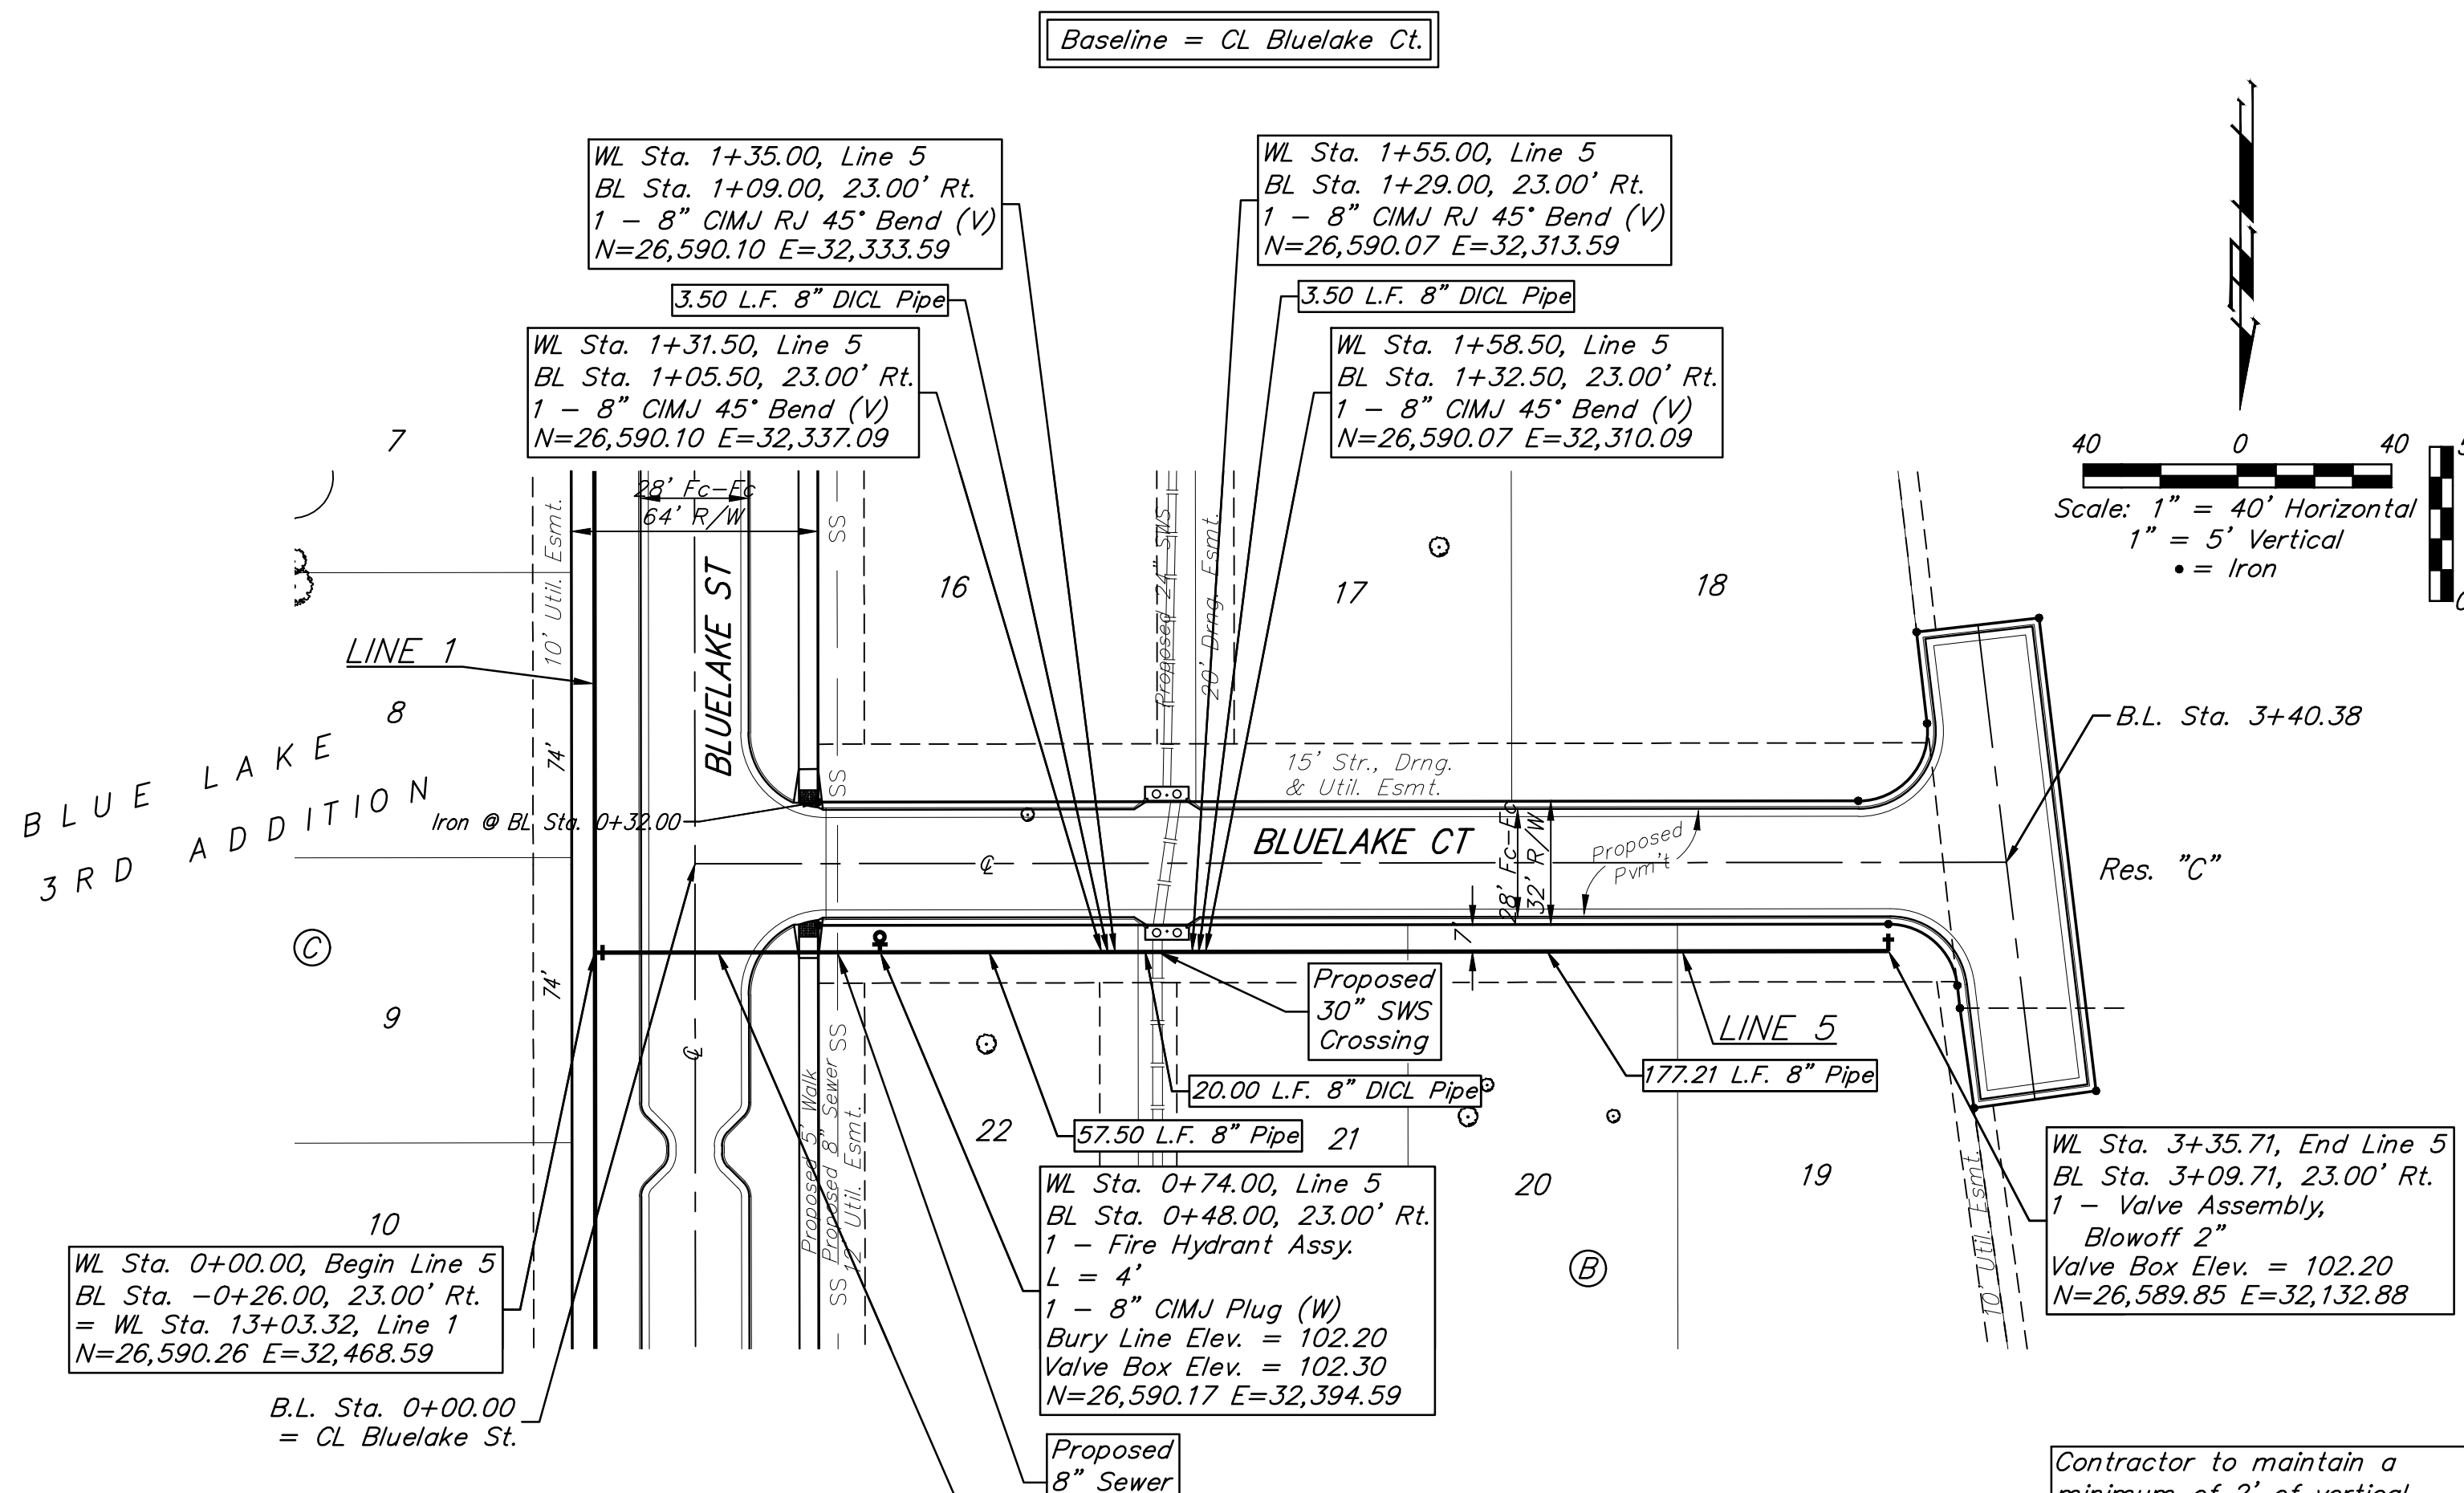


**BENCHMARKS:**  
 BM #1 - "T" on north side of manhole rim ~42' east and 28' south of the intersection of MacArthur & Bluelake St.  
 Elev. = 99.97 City Datum

BM #2 - "□" with + cut on northwest face of drop inlet on north side of MacArthur Road, 79.4' North of centerline of MacArthur Road and 152.3' E/SE of southwest corner of Reserve "C", Blue Lake 3rd Addition.  
 Elev. = 95.55 City Datum

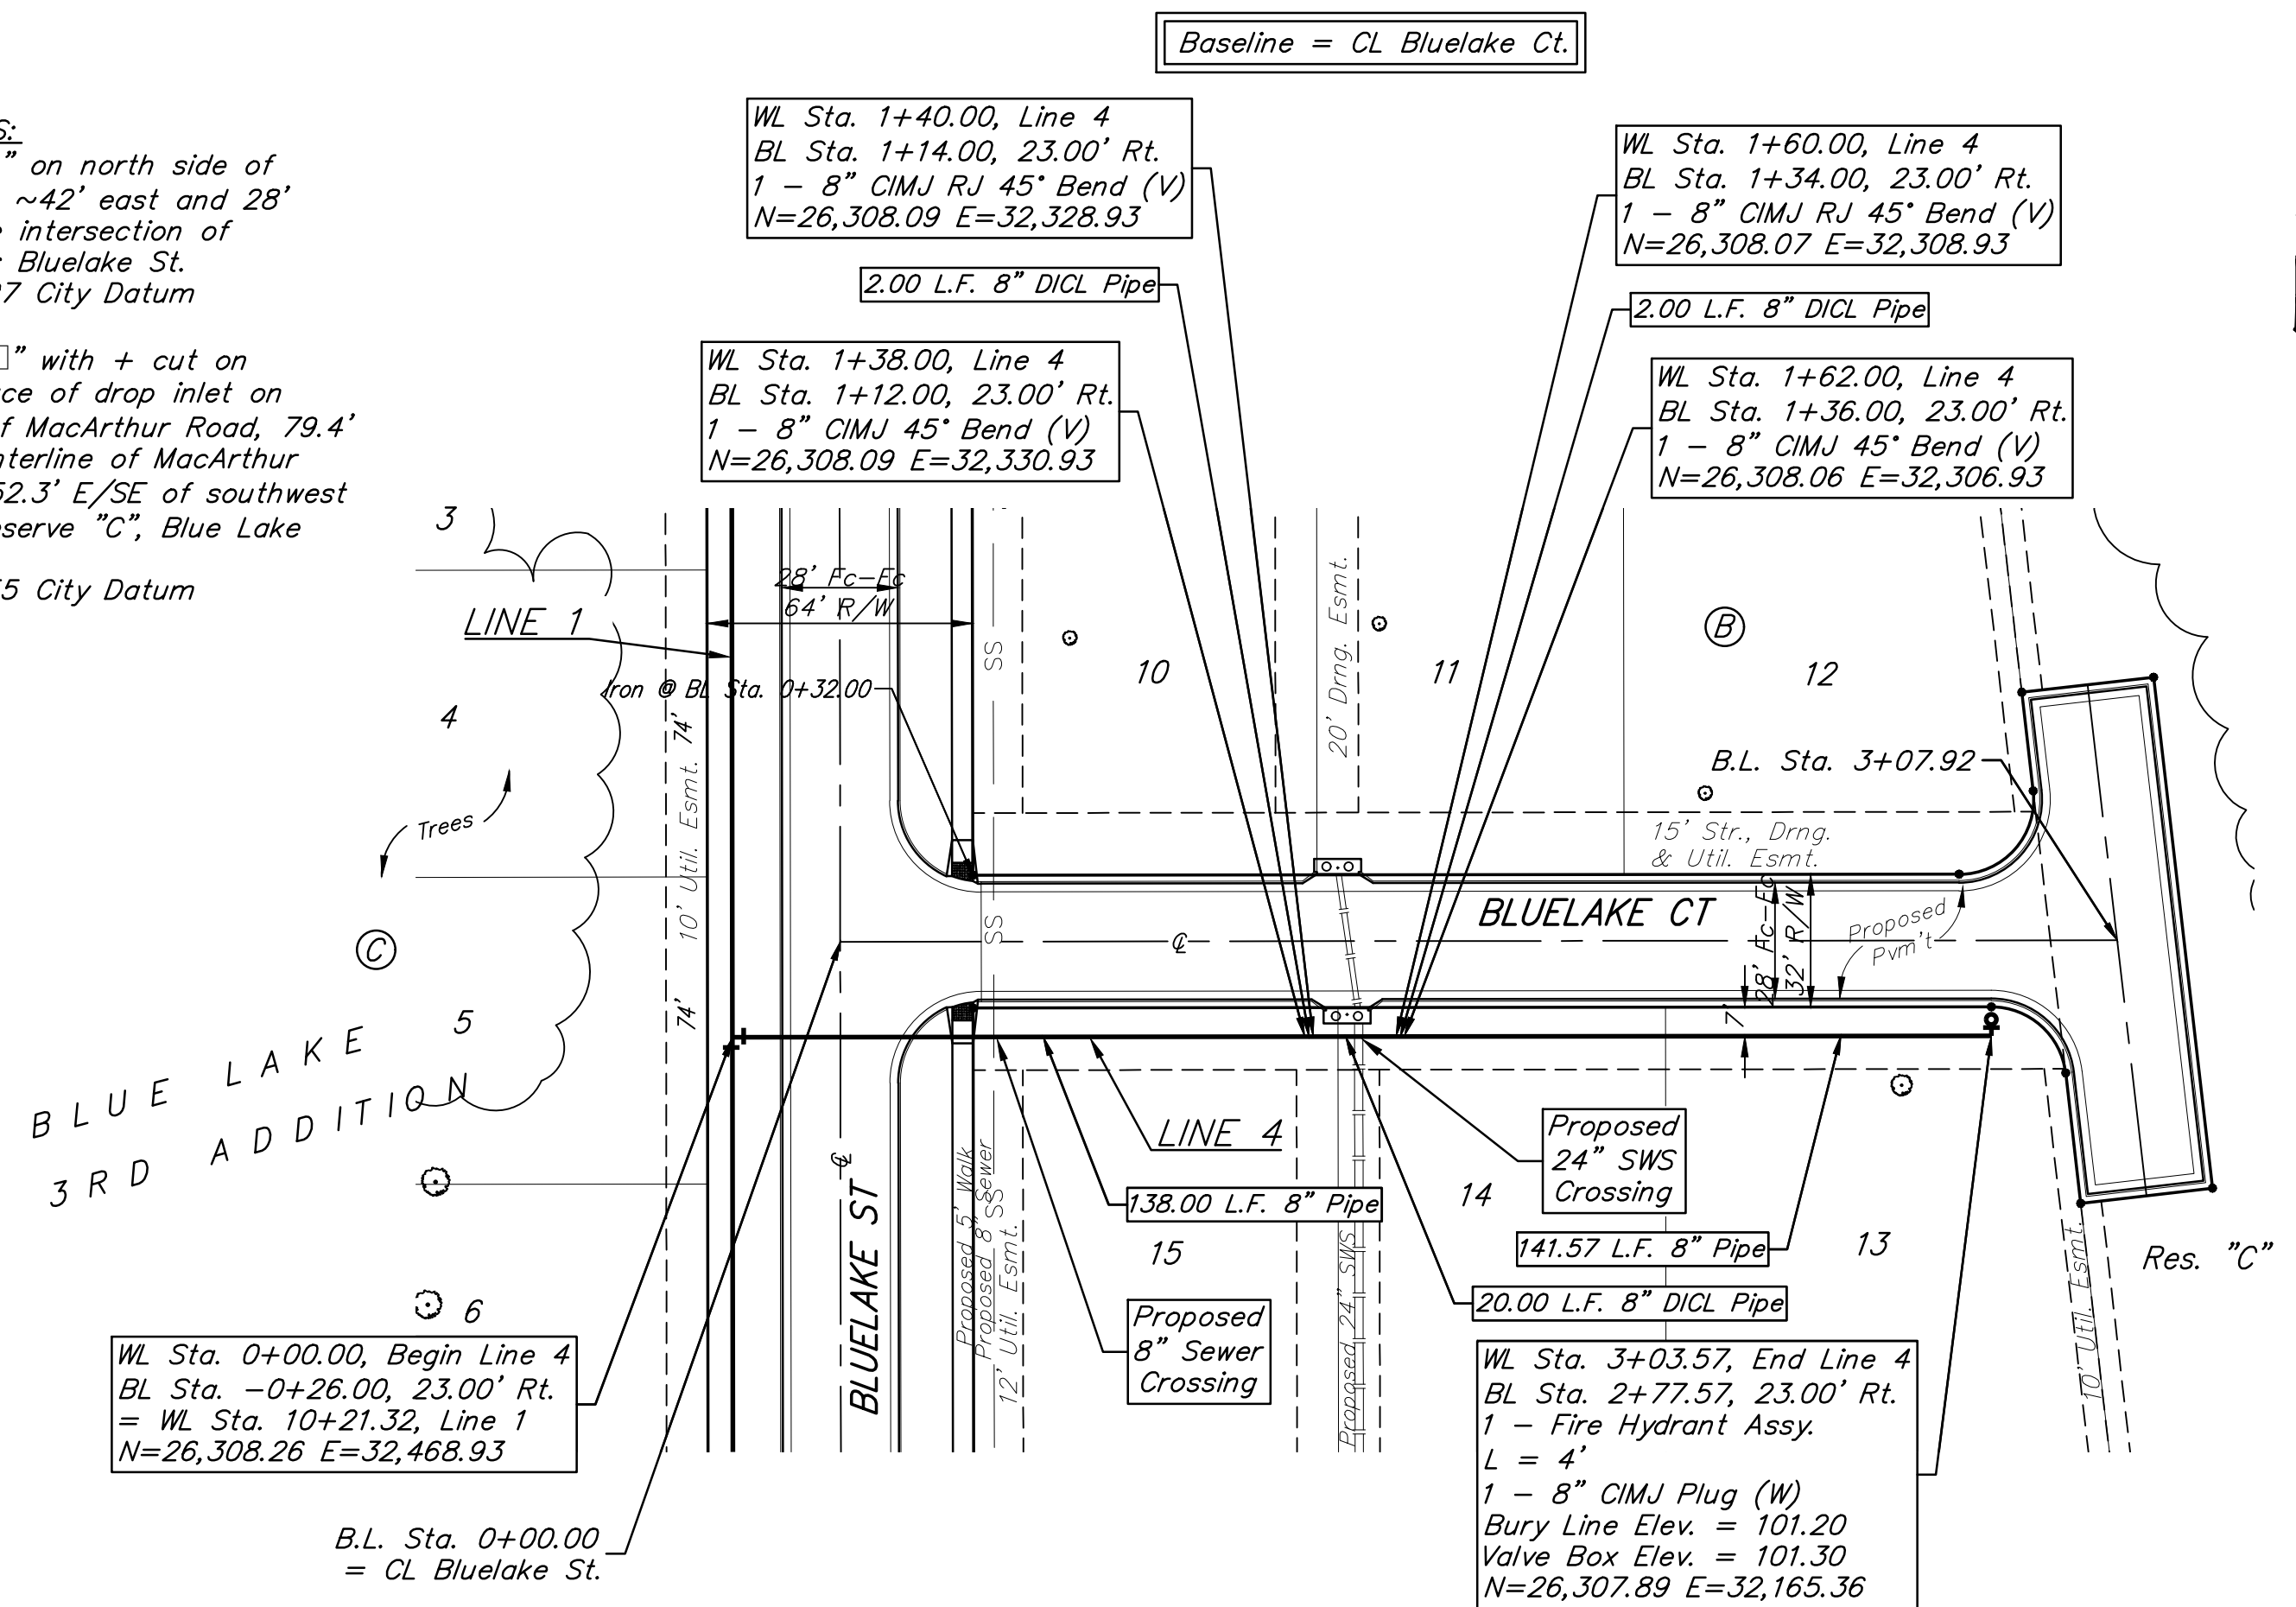

**BAUGHMAN COMPANY**  
 315 Ellis St.  
 Wichita, KS 67211  
 316-262-7271  
 BaughmanCo.com

---

BLUE LAKE 3RD ADD.  
 Phase 1  
**LINES 4 & 5**  
 WATER DISTRIBUTION SYSTEM  
 PROJECT NUMBER: 23-01-E415  
 DESIGN: AEG DRAWN: TMS  
 DATE: October 13, 2023  
 SHEET **5** OF **18**

E:\Projects\Blue Lake 3rd Addition\_22-02-P755\Engineering\Phase 1\WTR 23-01-E415\Water.dwg