


KEY LEGEND

A	PROPOSED 42" FLANGED BUTTERFLY VALVE
B	PROPOSED 42" FLANGED ROMAC DJ 400 DISMANTLING JOINT, OR APPROVED EQUAL.
C	PROPOSED 42" FL X FL PIPE

TOP OF VALVE BOX SHALL MATCH TOP OF VAULT COVER. VALVE STEM EXT. SHALL EXTEND TO 2" BELOW TOP OF VALVE BOX.

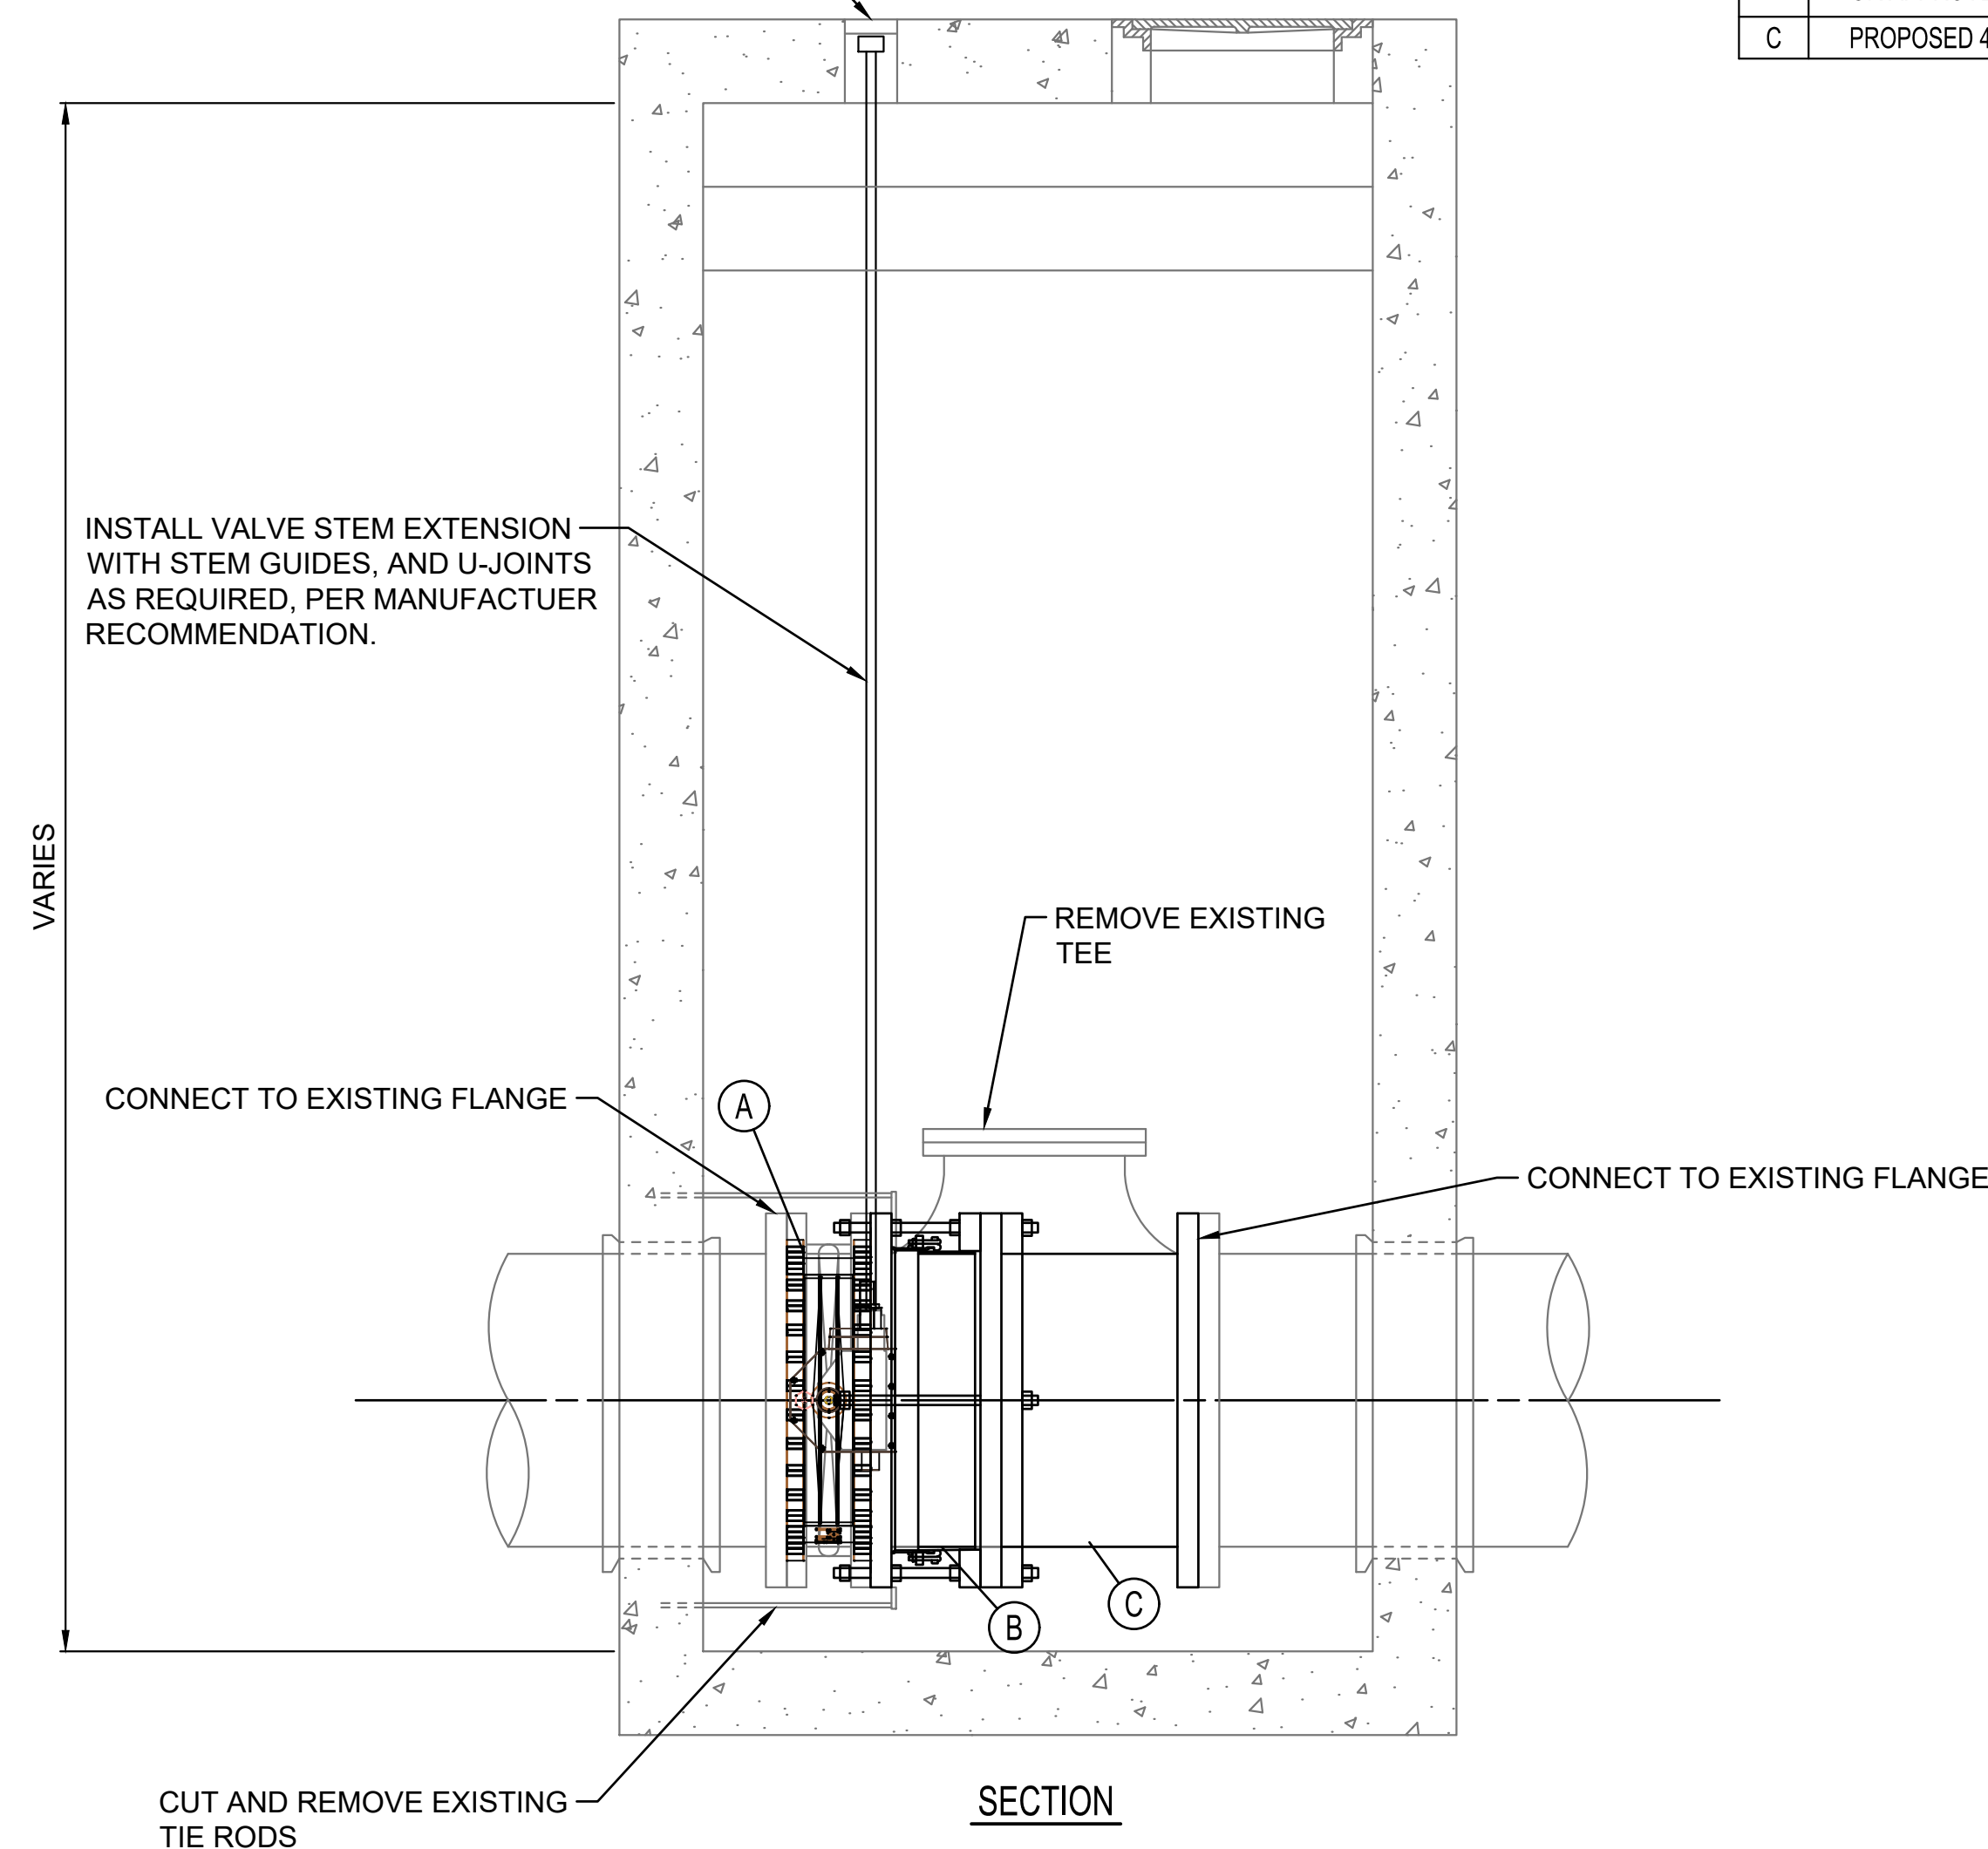

SCALE 1" = 2'



CONSTRUCTION PLANS
FOR
HESS PUMP STATION
SITE VALVE REPLACEMENT
(PHASE 1 AND 2)

PAUL GUNZELMAN, P.E. - INTERIM CITY ENGINEER
CITY OF WICHITA PROJECT NO. 448-2021-005881

Issue:	
JOB NO.	35-200335-004-0042
DATE	JUNE 2023
PM	TBRK
DESIGNED BY	KJW
DRAWN BY	KTD
CHECKED BY	RWG

EXISTING VALVE VAULT
#FUV08 (PHASE 1)

CU101