

STA. 10+00, LINE 1
INSTALL 18" END SECTION

NORMAL POOL=1329.00
100 YR=1332.00

RESERVE
"E"

STA. 10+32.5, LINE 1
CONST. CONC. COLLAR
(2' X 4' X 6')

WOODLAND LAKES
ESTATES FOURTH
ADDITION

STA. 12+44.6, LINE 1=
ST. STA. 10+71.59, 17.71' RT.
CONST. TYPE 1-A CURB INLET
L=5', W=3'
INLET TOP=1334.98

EXIST. 6'x6' REINF. CONC. MH
MH TOP=1330.00
FL OUT=1318.82
FL IN=1318.92
FL IN=1325.00

STA. 10+42.9, LINE 1
CONST. 4.0' DIA. STD. MANHOLE
MANHOLE TOP=1332.50

STA. 12+08.3, LINE 1=
ST. STA. 10+63.47, 17.64' LT.
CONST. TYPE 1-A CURB INLET
L=5', W=3'
INLET TOP=1334.98


WOODLAND LAKES
ESTATES FOURTH
ADDITION

SCALE: 1"=20'
20 10 0 20

48

SCALE: 1"=20'
20 10 0 20

PLAN LINE 1

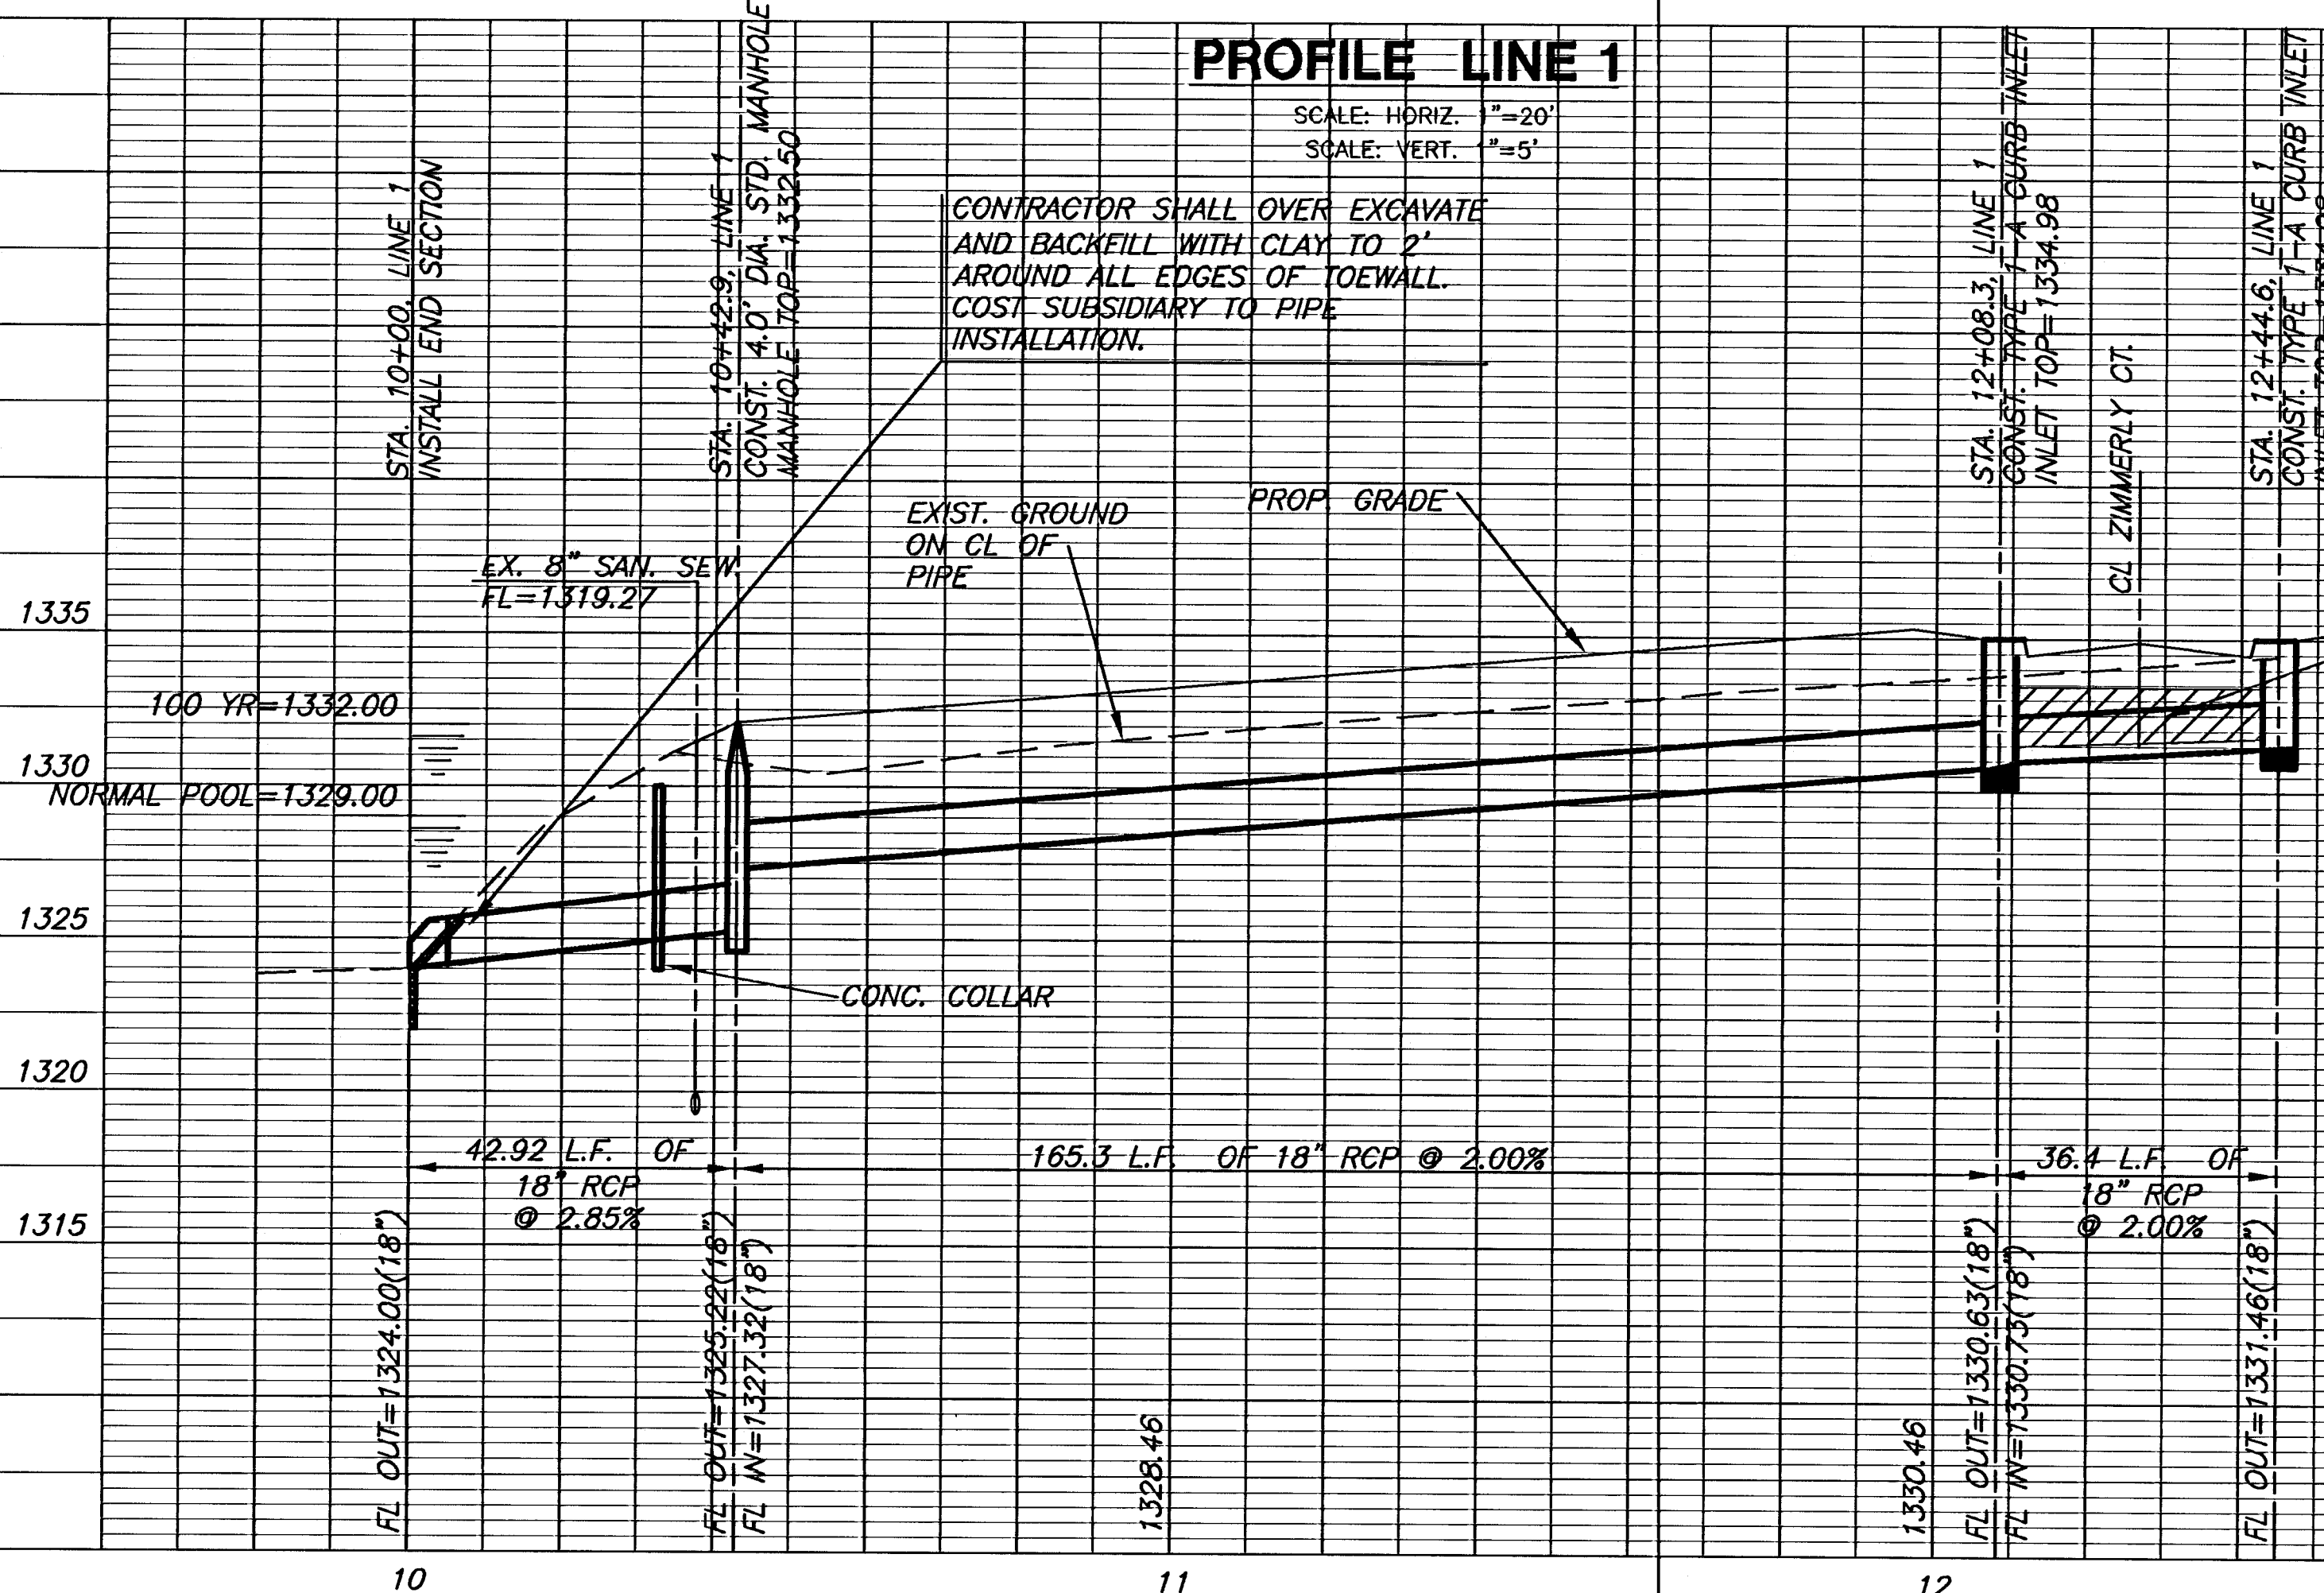


NOTE: CONTRACTOR SHALL FIELD VERIFY HORIZONTAL & VERTICAL LOCATION OF EXISTING 15" STUB PRIOR TO CONSTRUCTION.

STA. 10+00, LINE 1
TIE INTO EXIST. 15" STUB

STA. 10+40.9, LINE 1=
ST. STA. 9+61.38, 2.07' LT.
CONST. TYPE 1-A CURB INLET
L=5', W=3'
INLET TOP=1333.82

WOODLAND LAKES
ESTATES FOURTH
ADDITION

PLAN LINE 2

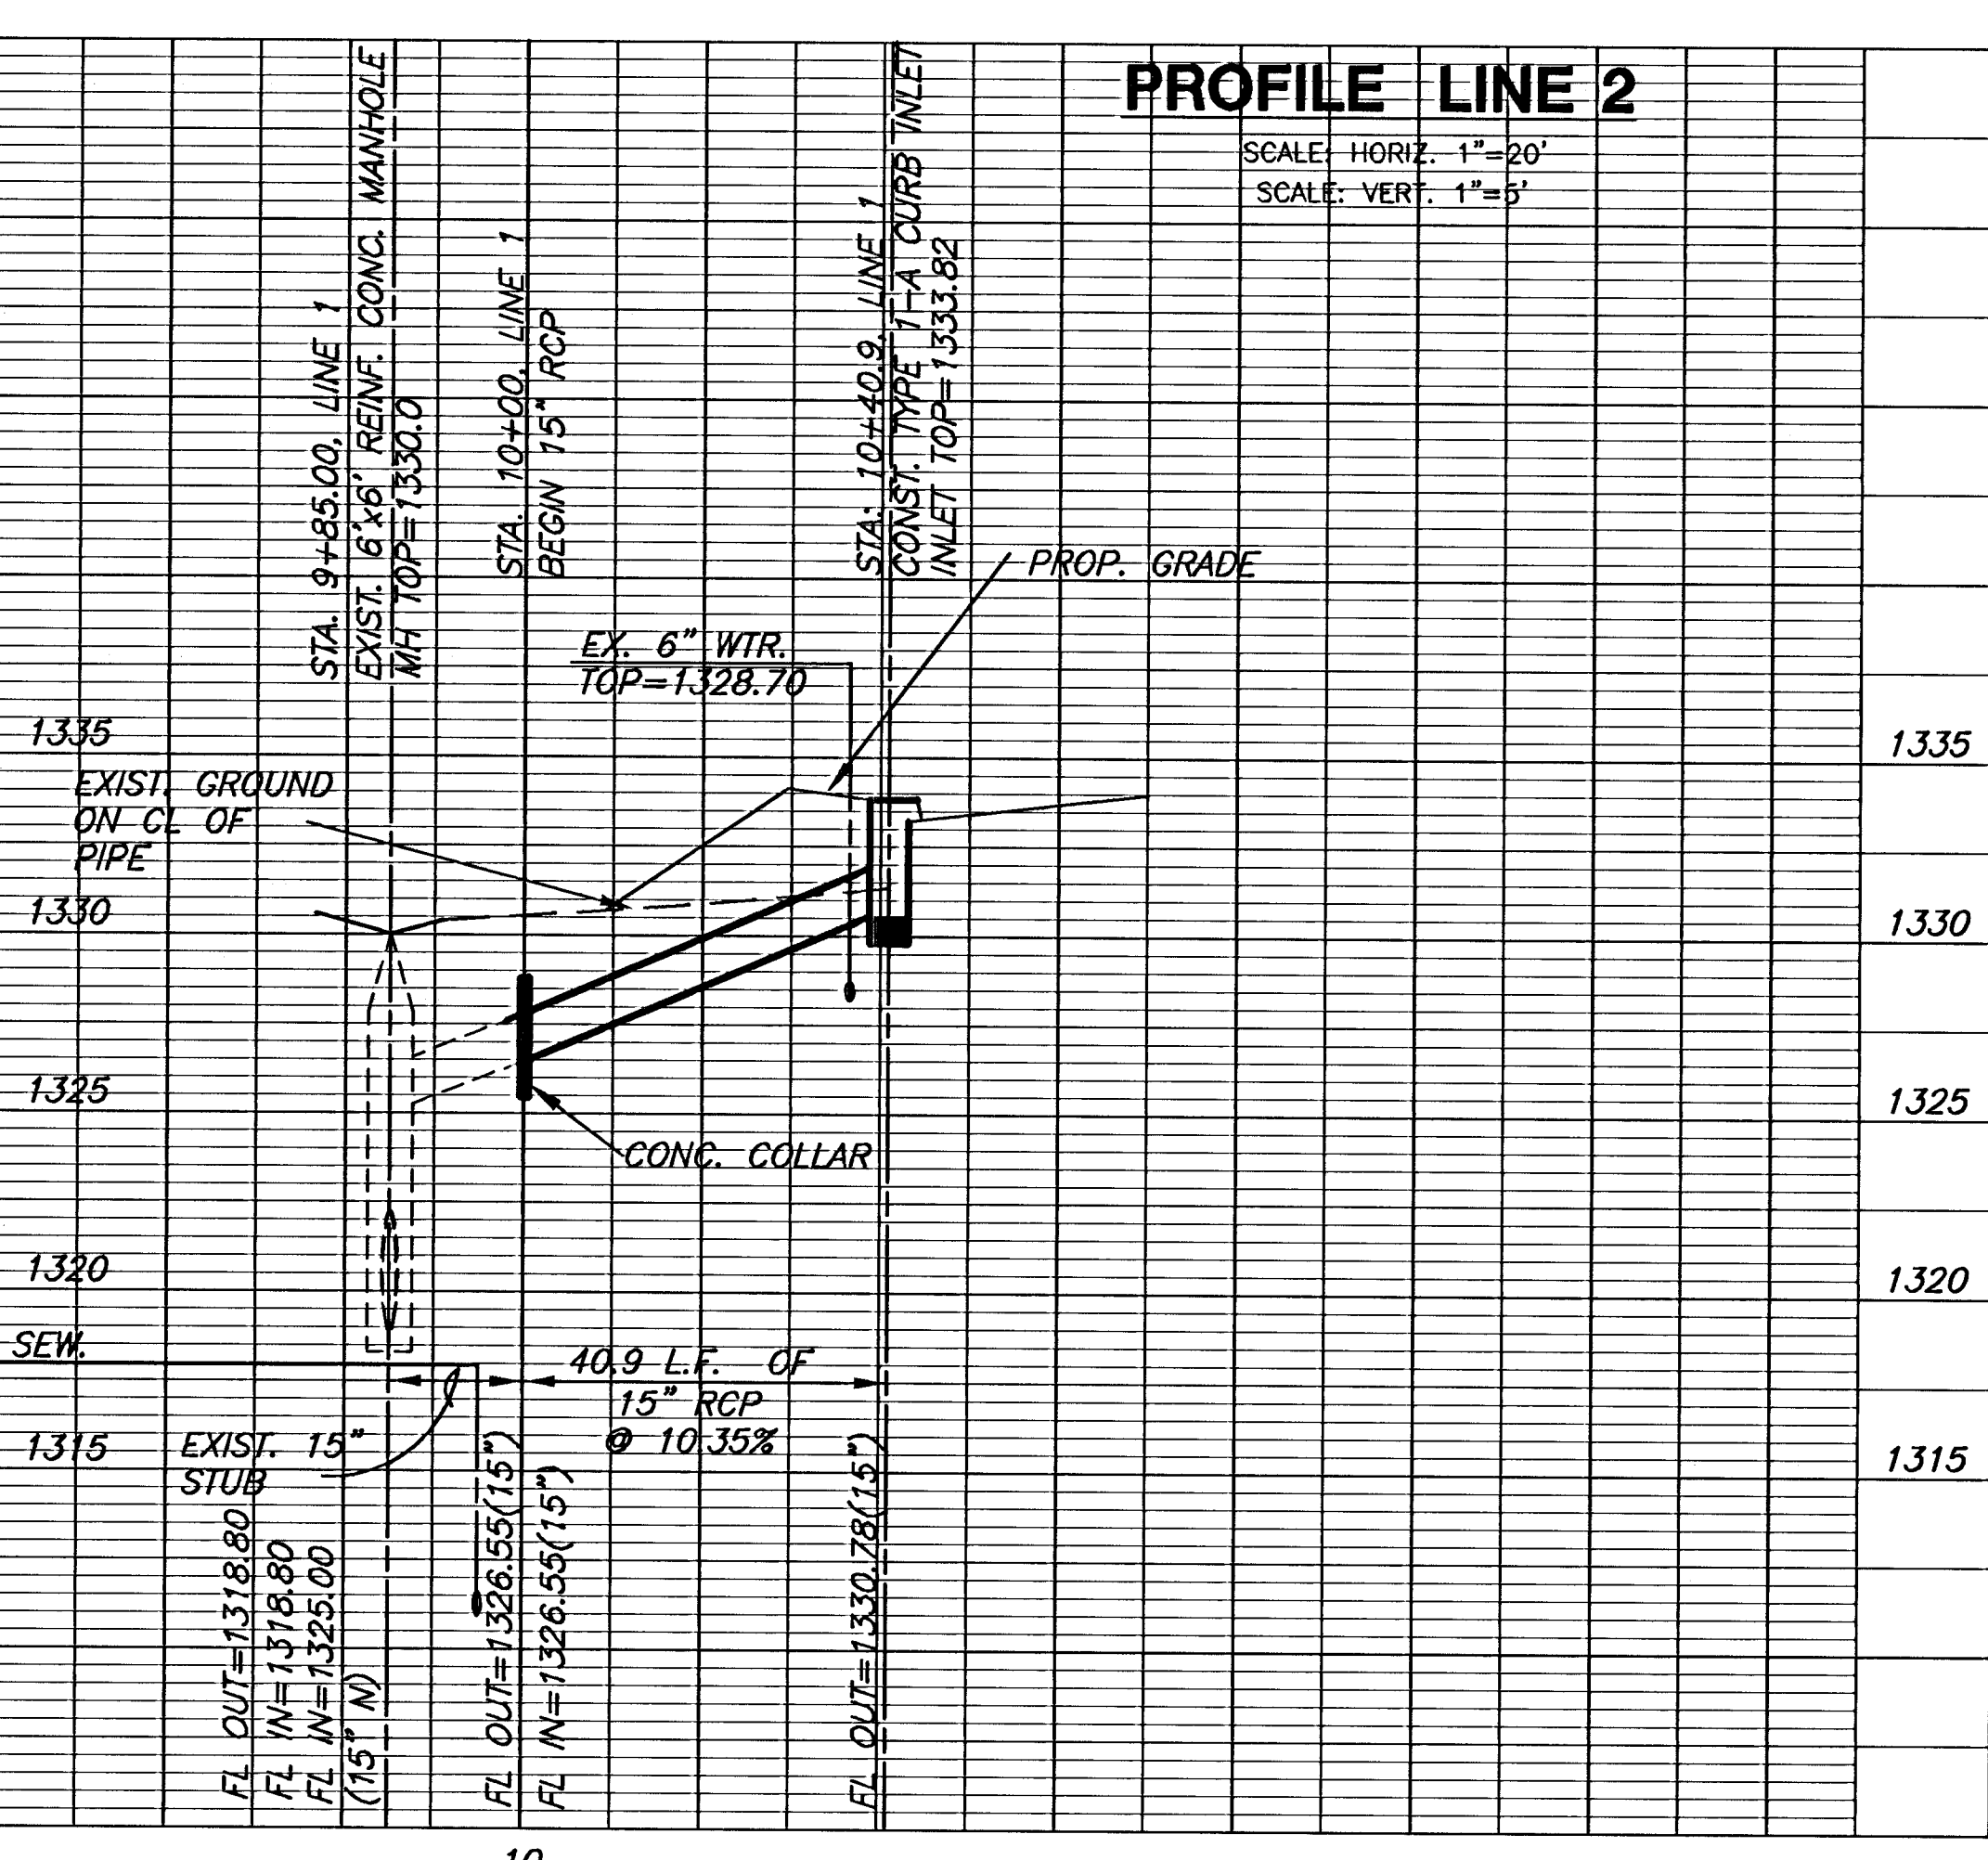

MKEC
ENGINEERING
CONSULTANTS, INC.

411 N. WEBB ROAD
WICHITA, KS. 67206
316-684-9600

PAVING & INCIDENTAL DRAINAGE
WOODLAND LAKES 3RD & 4TH
ZIMMERLY PHASE

SWS
LINE 1 & 2

SHEET TITLE
PROJECT NUMBER
472-83718

DESIGN BY
SRS
DRAWN BY
DM/SMB
CHECKED BY
GJA

ISSUED
AUGUST 2006
REVISED

SHEET NO.
16 of 36