


Sheet Totals:
 Excavation = 17.7 C.Y.
 Loose Fill = 53.7 C.Y.
 Compacted Fill = 55.6 C.Y.

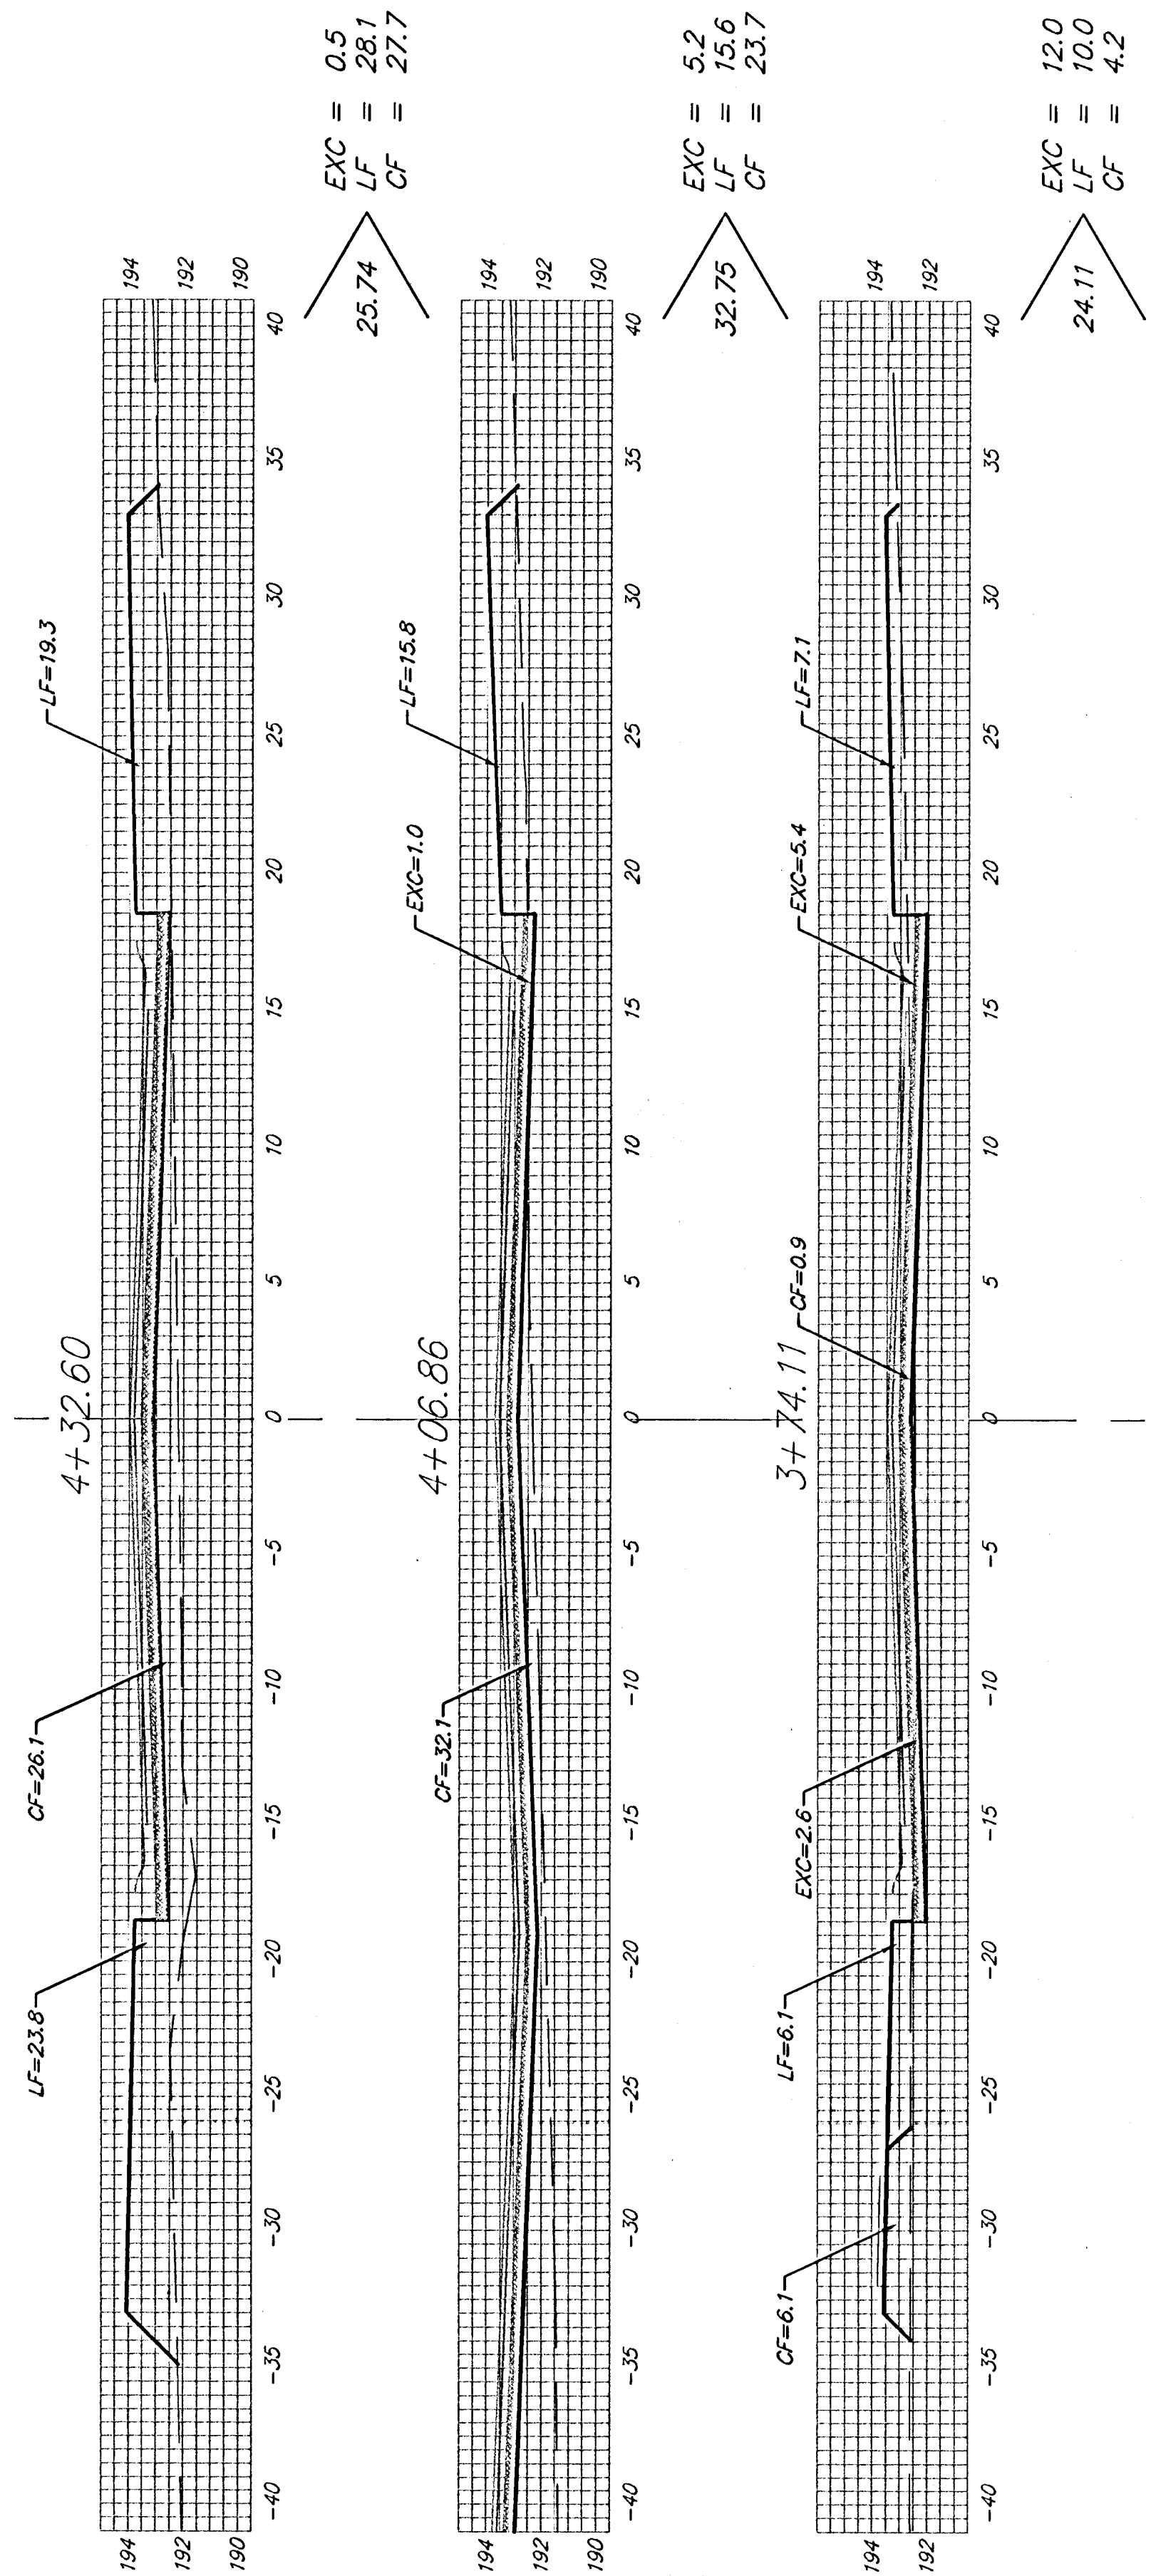

BURTON
 &