



2+02.37

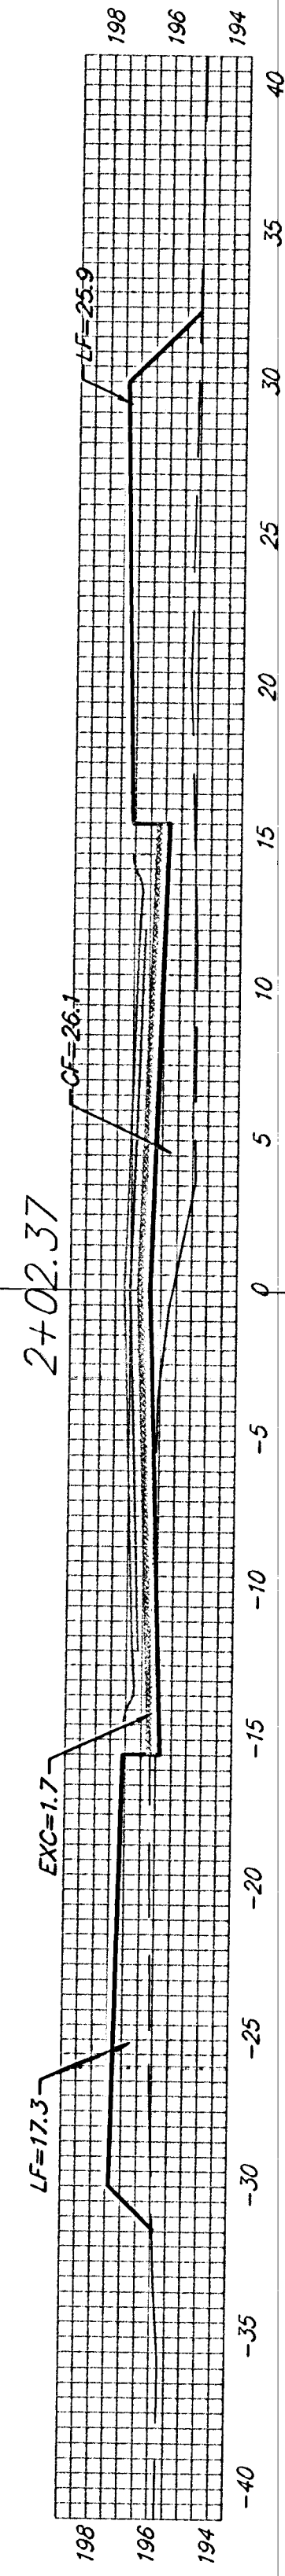


EXC = 5.5
LF = 78.7
CF = 56.3

1+50

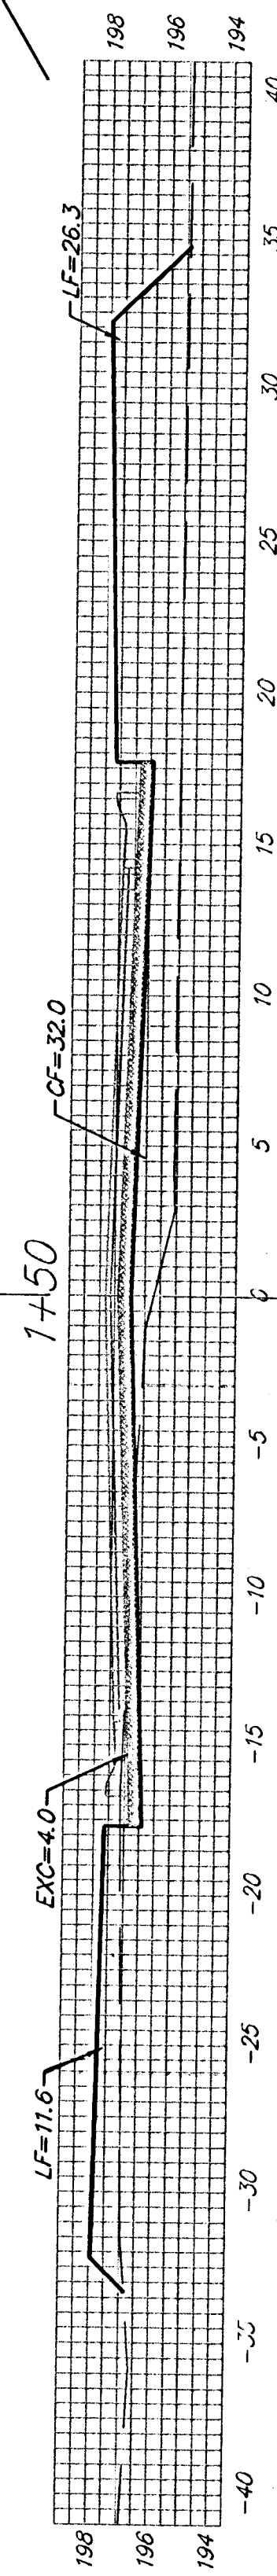


EXC = 1.5
LF = 13.8
CF = 11.7

1+40

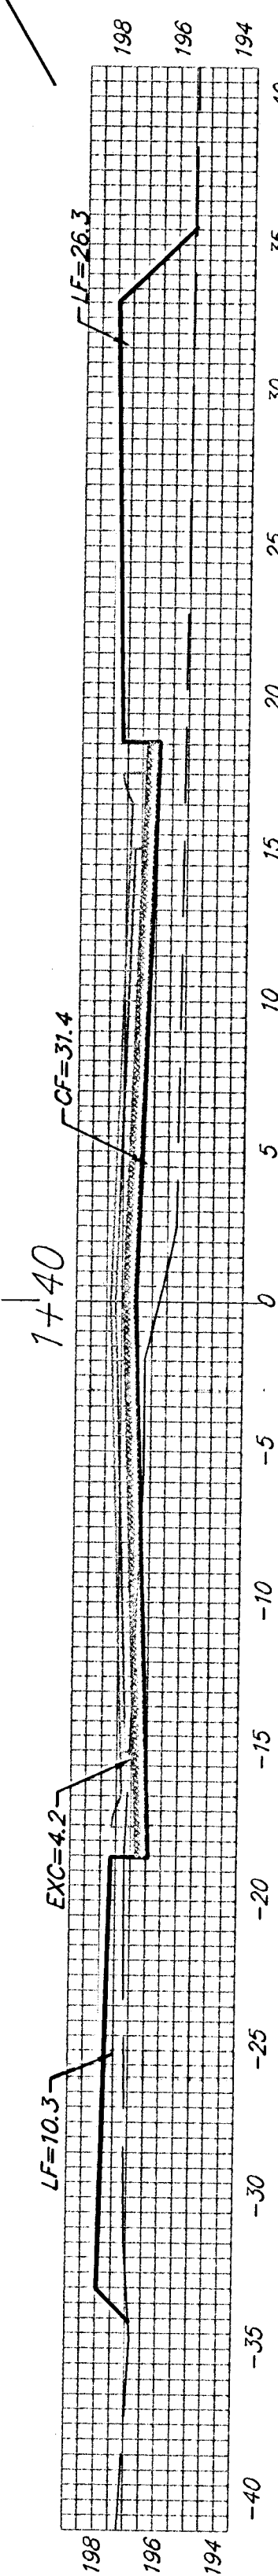


EXC = 15.1
LF = 45.6
CF = 27.8

1+00

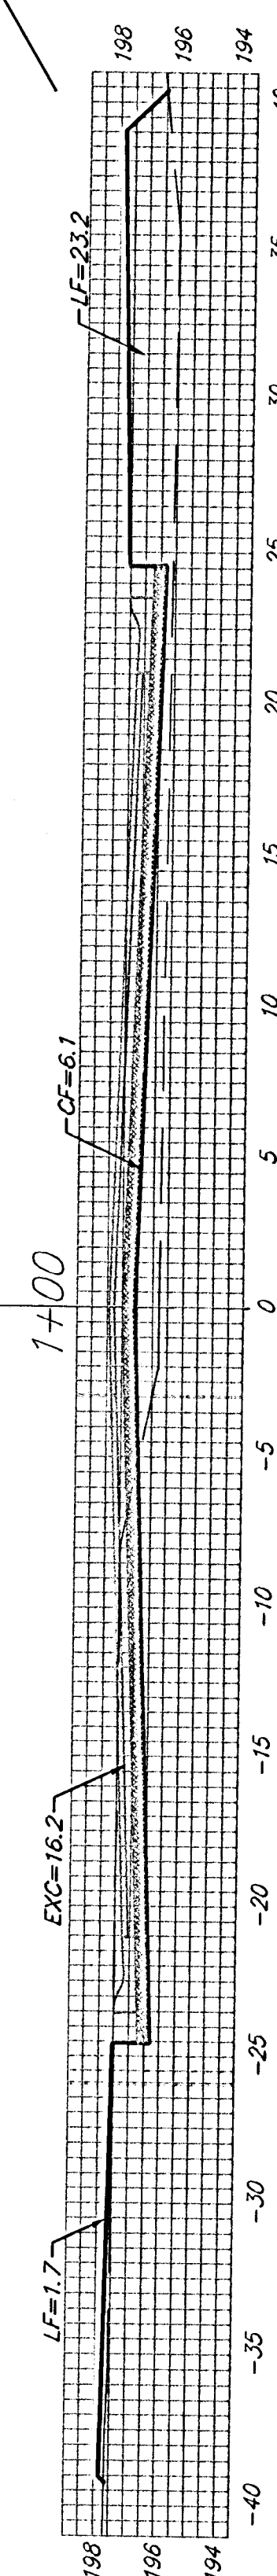


EXC = 16.6
LF = 10.3
CF = 2.7

0+83.09

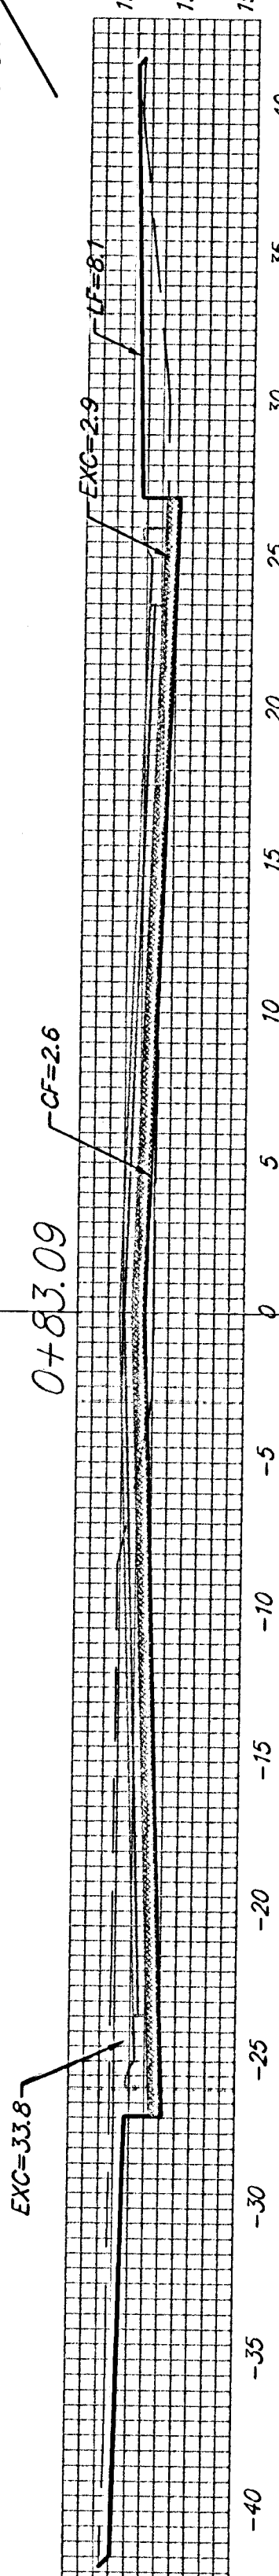


EXC = 50.7
LF = 7.2
CF = 1.6

0+50

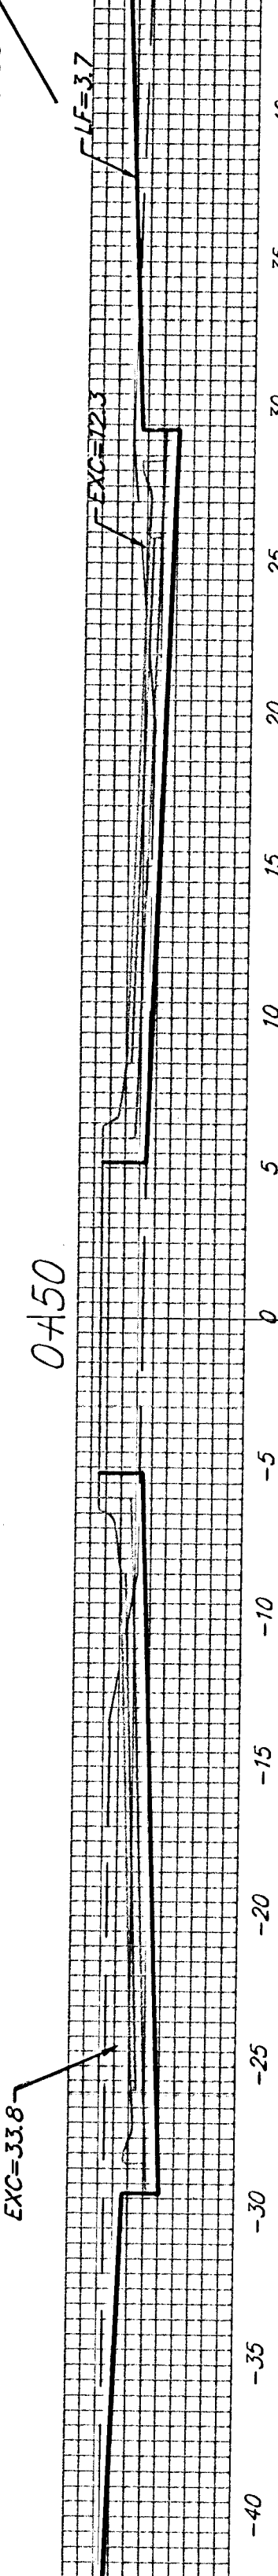

EXC = 16.3
LF = 2.1
CF = 0.0

0+28.31

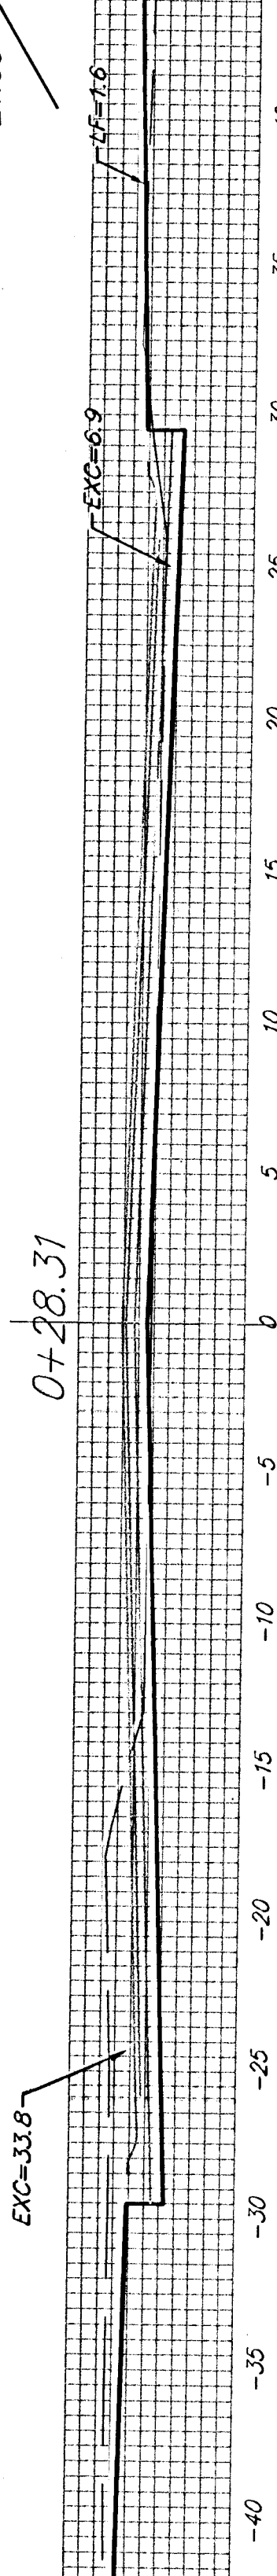

CITY VIEW

Q

Sheet Totals:

Excavation = 105.7 C.Y.
Loose Fill = 157.7 C.Y.
Compacted Fill = 100.1 C.Y.

