

CONSULTANTS:

WEST STREET IMPROVEMENTS
 FROM PAWNEE TO HARRY




REVISIONS:	MARK	DATE	DESCRIPTION

PROJ NO: 87 N-0720-01
 SCALE: N.T.S.
 DATE: 9/25/2023
 DESIGNED BY: MLC
 DRAWN BY: MLC
 CHECKED BY: MDB


SHEET TITLE:
**PAWNEE STREET/
 SW BLVD
 TYPICAL
 SECTIONS**

SHEET NO.
12
 SHEET 12 OF 517

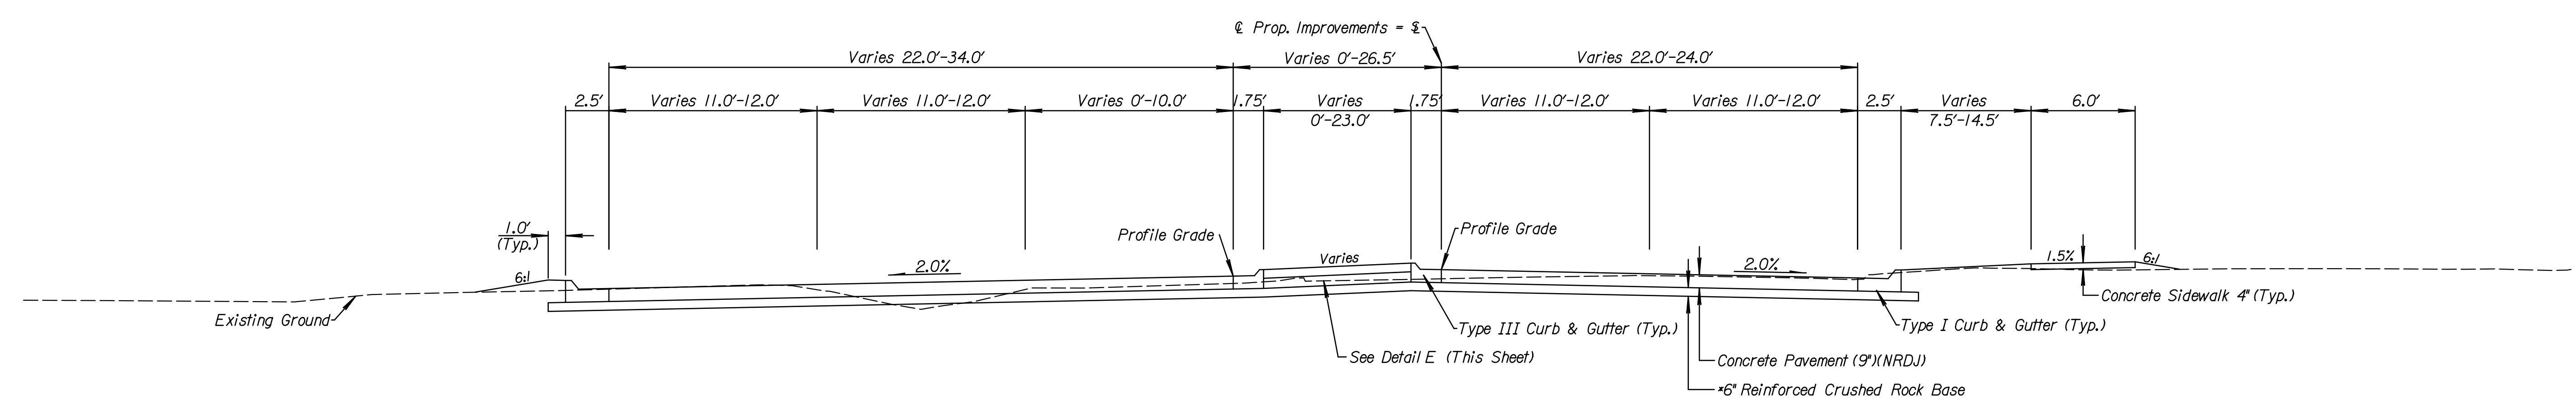


TYPICAL SECTION
 Sta. 1092+65.00 to Sta. 1101+00.00


Note:
 *Reinforced Crushed Rock Base Shall be Reinforced with approved geogrid. Geogrid is SUBSIDIARY to Reinforced Crushed Rock Base Bid Item
 The Sections Shown are Typical. See Plans and Cross Sections for Variations

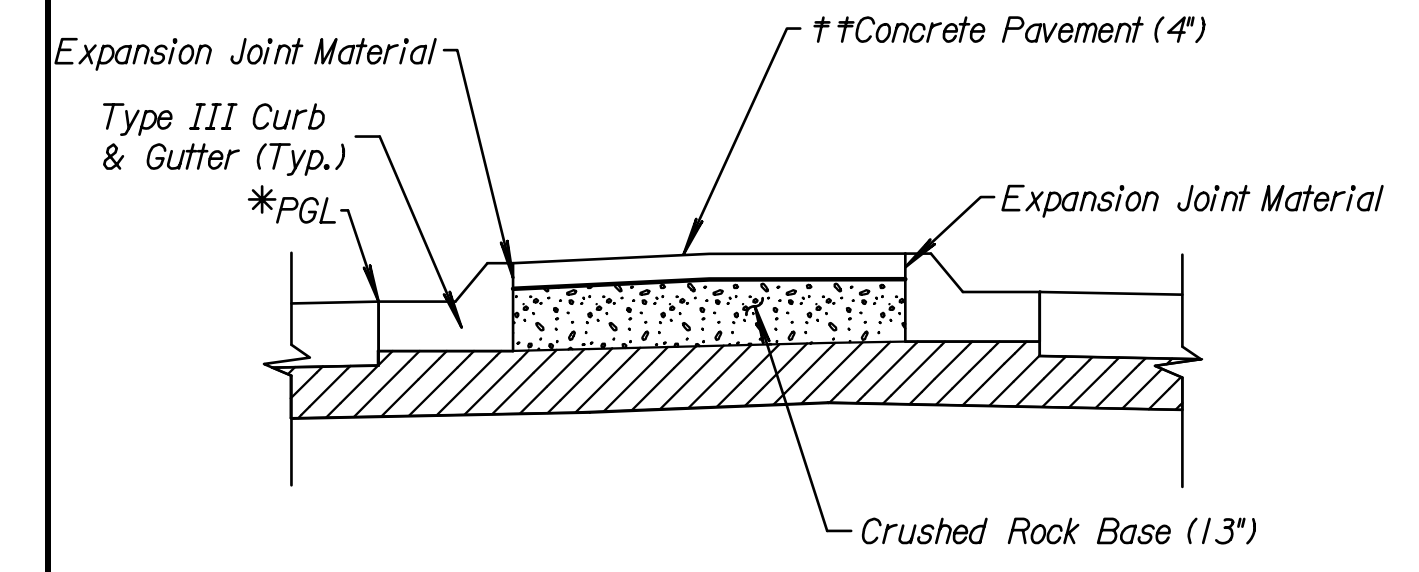

Detail E
 Not to Scale
 *Profile Grade Line (PGL) - See Typical Sections & Cross Sections for PGL Location
 ††Median Concrete to be Colorized Red with a Stamp Running Band Pattern and Jointed to Match Joints in Adjacent Curb. See General Notes for Approved Colors.

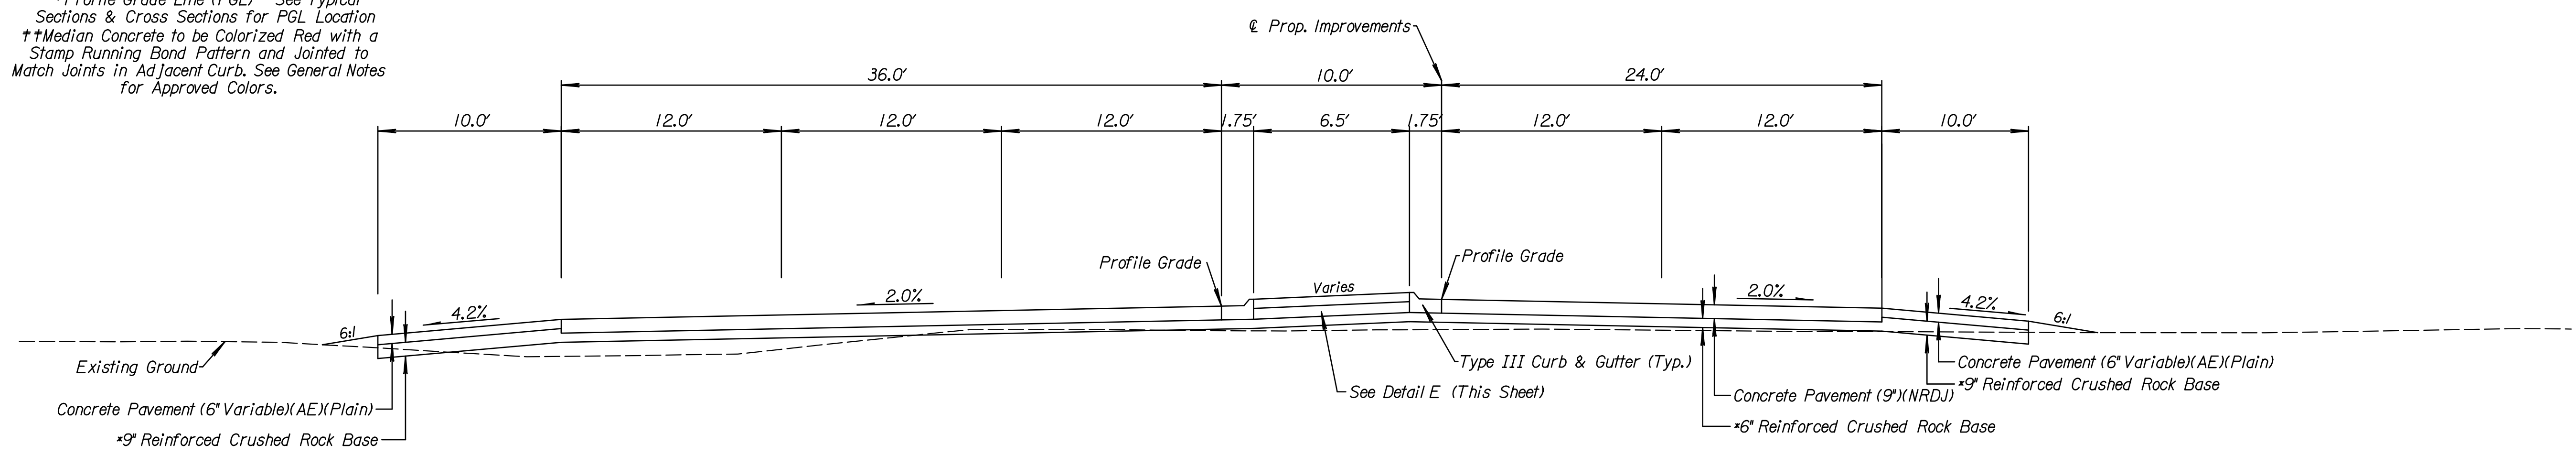

SW BLVD TYPICAL SECTION
 Sta. 201+25.00 to Sta. 203+25.00

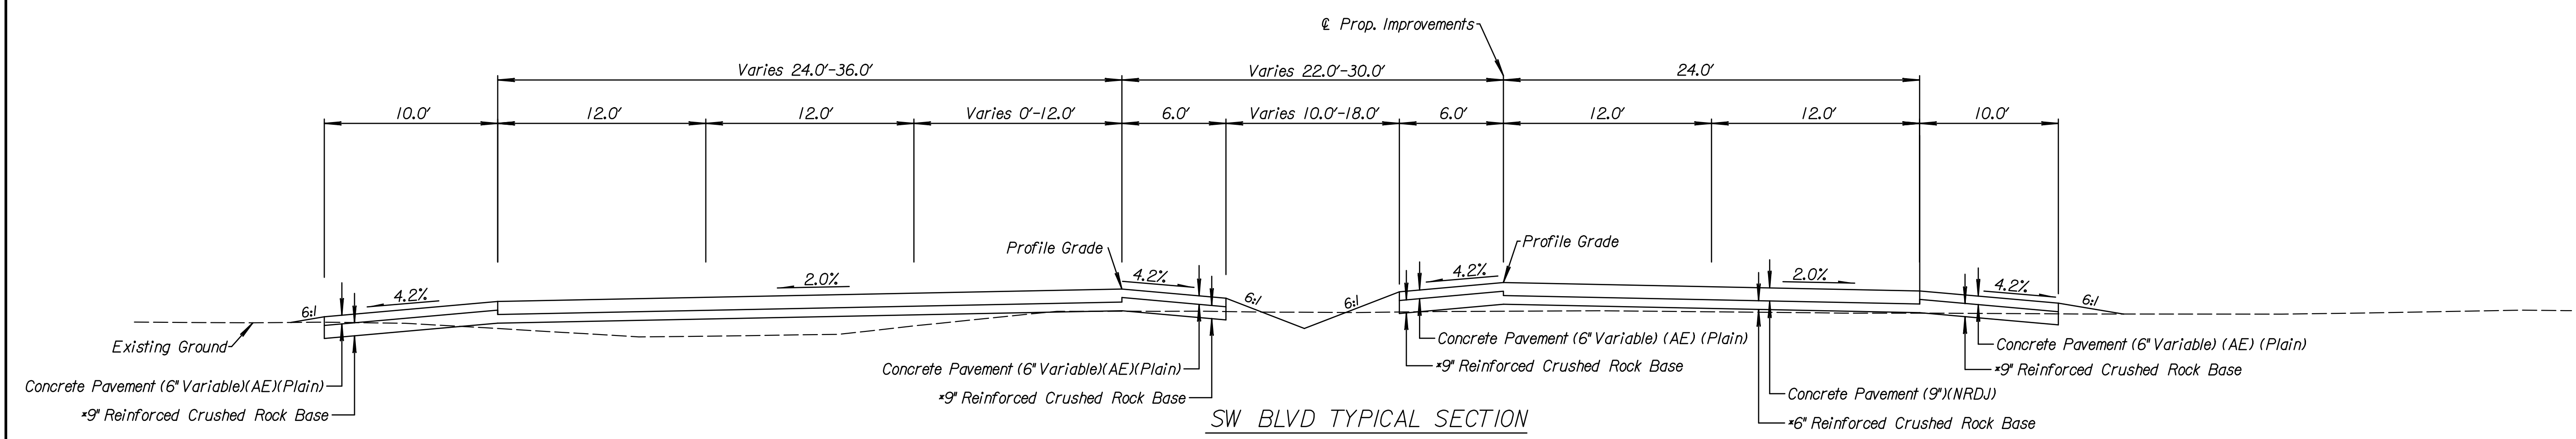

SW BLVD TYPICAL SECTION
 Sta. 203+25.00 to Sta. 210+22.66

9/25/2023 8:17:48 PM c:\transystems\sw_bowl\transystems\sw_bowl\projects\0984549\C\TYP\M01-105.DGN