


lroyahs 9/25/2023 6:26:41 PM - c:\transystems\work\local\transystems\proj\1a-e_knoh\scd0984549\C-311-M01-100.DGN

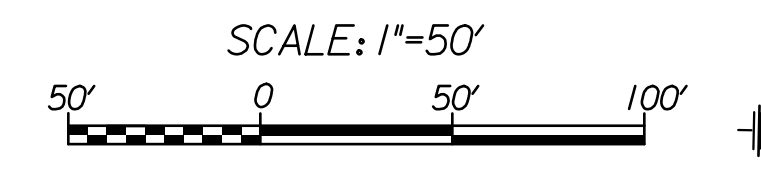

AREA NO.	SIZE (S.Y.)	DESCRIPTION OF USE
1	3,863.2	Stockpile Cut from West Street Phases.
2	3,639.1	Stockpile Cut from West Street Phases.

Note:
Contractor can utilize Areas No. 1 & 2 to stockpile cut from the West Street Phases for use in later Phases.

TRANSYSTEMS
 245 N. WACO
 SUITE 222
 WICHITA, KANSAS 67202
 MAIN: 316-303-3000
 FAX: 316-462-5629

CONSULTANTS:

WEST STREET IMPROVEMENTS
 FROM PAWNEE TO HARRY

WICHITA, KANSAS

REVISIONS:	MARK	DATE	DESCRIPTION

PROJ NO: 87 N-0720-01
 SCALE: 1"=20'
 DATE: 9/25/2023
 DESIGNED BY: DAN
 DRAWN BY: DAN
 CHECKED BY: MDB

SHEET TITLE:
DIRT STOCKPILE SITE

SHEET NO.
138
 SHEET 138 OF 517