


Note:
 *The Contractor shall remove & reset two (2) of the existing concrete barriers at approximately Sta. 142+88.57, 58.48' Lt. All labor & materials required to remove & reset the barriers shall be SUBSIDIARY to the bid items "Site Clearing" & "Site Restoration". The Contractor shall coordinate with the property owner to temporarily relocate and store the barriers during construction.

**The existing fence on the east side of the West Street Right-of-Way from Sta. 139+93.64 to Sta. 144+08.47 shall remain and shall not be damaged. It shall be the Contractor's responsibility to fix any damage to the existing fence.

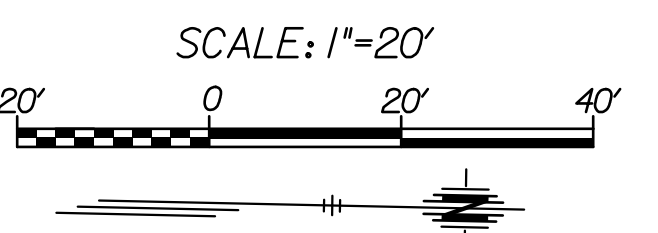

LEGEND
 [Symbol] Removal
 [Symbol] Tree Removal

Sta. 139+26.73, 47.00' Lt.
 Const. Wheelchair Ramp w/
 Detectable Warnings (6.0')
 Const. 6.0' Concrete Sidewalk (4')
 See Sheet 122

Sta. 139+60.36, 63.61' Lt.
 End 8' Valley Gutter on a
 7" Crushed Rock Base, Reinforced
 Saw Cut Neat Line
 Match Exist.

Sta. 139+60.36, 31.00' Lt.
 Const. 8" Valley Gutter on a
 7" Crushed Rock Base, Reinforced
 See Sheet 128

Sta. 139+93.85, 47.00' Lt.
 Const. Wheelchair Ramp w/
 Detectable Warnings (6.0')
 Const. 6.0' Concrete Sidewalk (4')
 See Sheet 122

Sta. 140+10.49, 33.50' Lt.
 Begin Type I Curb & Gutter (6")
 Top of Curb Elev. = 1298.05

Pearson Holdings, Inc.
 1775 S. West St.
 Wichita, KS 67213

Cynthia L. Lane, Trust
 1735 S. West St.
 Wichita, KS 67213

Thomas M. & Karen S. Puetz
 1721 & 1727 S. West St.
 Wichita, KS 67213

SB Gator LLC
 1665 S. West St.
 Wichita, KS 67213

Chad Stougho
 1655 S. West St.
 Wichita, KS 67213

Sta. 141+59.06, 59.31' Lt. to
 Sta. 141+65.40, 51.06' Lt.
 Const. Concrete Retaining Wall
 See Sheet 129-130

Sta. 141+40.40, Lt.
 6" Concrete Drive
 34.0' Width

*Exist. Concrete Barriers
 (to be removed & reset)

Sta. 142+68.54, Lt.
 6" Concrete Drive
 26.5' Width

Sta. 143+09.79, Lt.
 6" Concrete Drive
 16.0' Width

Sta. 143+70.44, Lt.
 6" Concrete Drive
 34.0' Width

Sta. 144+47.47, Lt.
 6" Concrete Drive
 20.0' Width

Sta. 139+84.55, 47.00' Rt.
 Const. Wheelchair Ramp w/
 Detectable Warnings (6.0')
 Const. 6.0' Concrete Sidewalk (4')
 See Sheet 122

Sta. 140+01.13, 33.50' Rt.
 Begin Type I Curb & Gutter (6")
 Top of Curb Elev. = 1298.09

Sta. 139+56.96, 99.96' Rt.
 Const. 8" Valley Gutter on a
 7" Crushed Rock Base, Reinforced
 See Sheet 128

Sta. 139+71.61, 63.00' Rt.
 End Type I Curb & Gutter (6")
 Top of Curb Elev. = 1298.18

Sta. 139+56.78, 63.00' Rt.
 End 8" Valley Gutter on a
 7" Crushed Rock Base, Reinforced
 Begin 5' AC Pavement on a
 5" Crushed Rock Base, Reinforced

Sta. 139+71.61, 100.00' Rt.
 Begin Type I Curb & Gutter (6")
 Begin 5.0' Curb Transition
 Top of Curb Elev. = 1297.91
 Match Exist.

Sta. 139+41.94, 100.00' Rt.
 End Type I Curb & Gutter (6")
 End 5.0' Curb Transition
 Top of Curb Elev. = 1298.18
 Match Exist.

Sta. 139+41.94, 63.00' Rt.
 Begin Type I Curb & Gutter (6")
 Top of Curb Elev. = 1298.20

Sta. 139+28.17, 47.00' Rt.
 Const. Wheelchair Ramp w/
 Detectable Warnings (6.0')
 Const. 6.0' Concrete Sidewalk (4')
 See Sheet 122

**Exist. Fence
 (to remain)

Sta. 141+53.61, 50.00' Rt. to
 Sta. 141+53.61, 65.00' Rt.
 Const. Concrete Edge Curb (6")
 See Sheet 123

**Exist. Fence
 (to remain)

Sta. 141+79.11, 65.00' Rt. to
 Sta. 141+79.11, 50.00' Rt.
 Const. Concrete Edge Curb (6")
 See Sheet 123

Paddy & Sylvia McCullough, Liv. Tr.
 S. West St.
 Wichita, KS 67213

Paddy & Sylvia McCullough, Liv. Tr.
 1750 S. West St.
 Wichita, KS 67213

Los Mexican Burritos Inc.,
 1710 S. West St.
 Wichita, KS 67213

Sta. 144+33.93, 50.00' Rt.
 Begin Type I Curb & Gutter (6")
 Begin 2.5' Curb Transition
 Top of Curb Elev. = 1297.49

Sta. 144+33.91, 52.50' Rt.
 Begin 2.5' Curb Transition
 Top of Curb Elev. = 1298.17

Sta. 144+33.92, 55.00' Rt.
 End Type I Curb & Gutter (6")
 Top of Curb Elev. = 1298.34
 Match Exist.

Sta. 144+58.93, 50.00' Rt.
 End Type I Curb & Gutter (6")
 Top of Curb Elev. = 1297.72

Sta. 144+58.92, 52.50' Rt.
 Begin 2.5' Curb Transition
 Top of Curb Elev. = 1298.28

Sta. 144+58.92, 55.00' Rt.
 Begin Type I Curb & Gutter (6")
 Top of Curb Elev. = 1298.32
 Match Exist.

BM #201
 *Cut on NE corner of curb inlet 360' west of
 center of West Street.
 N 1,676,883.5781
 E 1,633,678.0295
 Sta. 139+34.93, 360.49' Lt. Elev. = 1297.13

Note:
 (XXX) For the project control & Coordinate Data, See Sheets 3-5

TRANSYSTEMS
 245 N. WACO
 SUITE 222
 WICHITA, KANSAS 67202
 MAIN: 316-303-3000
 FAX: 316-462-5629

CONSULTANTS:
 WEST STREET IMPROVEMENTS
 FROM PAWNEE TO HARRY

WICHITA, KANSAS

REVISIONS:	DESCRIPTION	MARK	DATE

PROJ NO: 87 N-0720-01
 SCALE: 1"=20'
 DATE: 9/25/2023
 DESIGNED BY: CKC
 DRAWN BY: CKC
 CHECKED BY: MDB
 SHEET TITLE:
**WEST STREET
 PLAN & PROFILE
 STA. 139+25.00 TO
 STA. 145+25.00**
 SHEET NO.
22
 SHEET 22 OF 517